
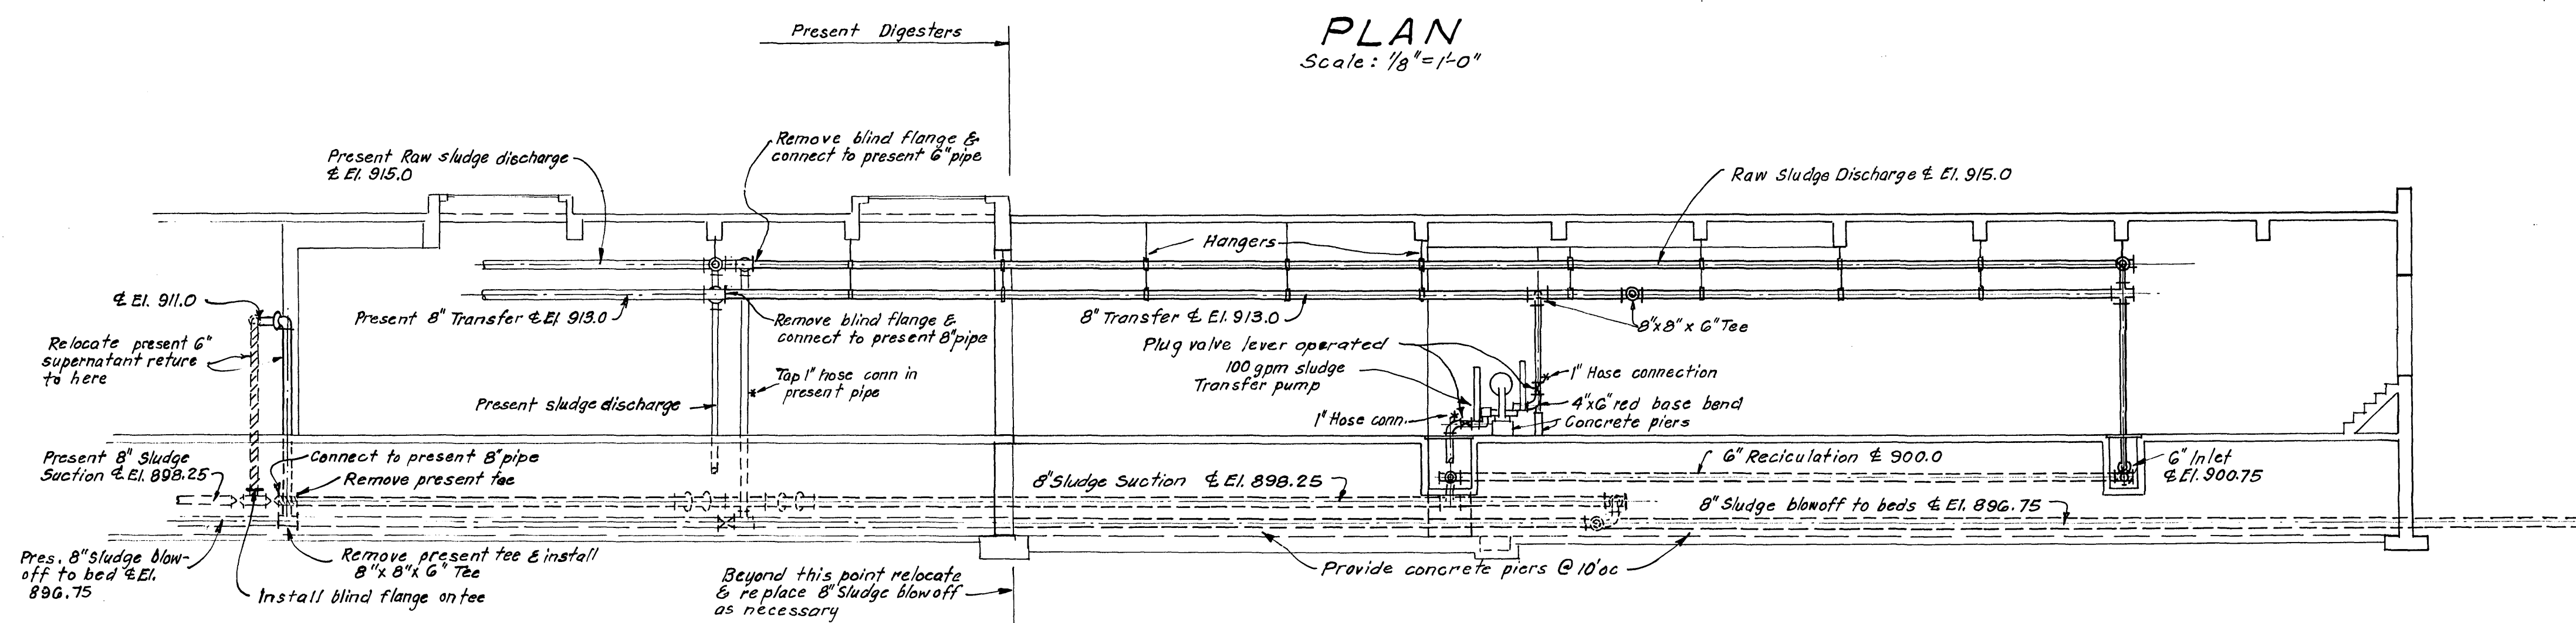
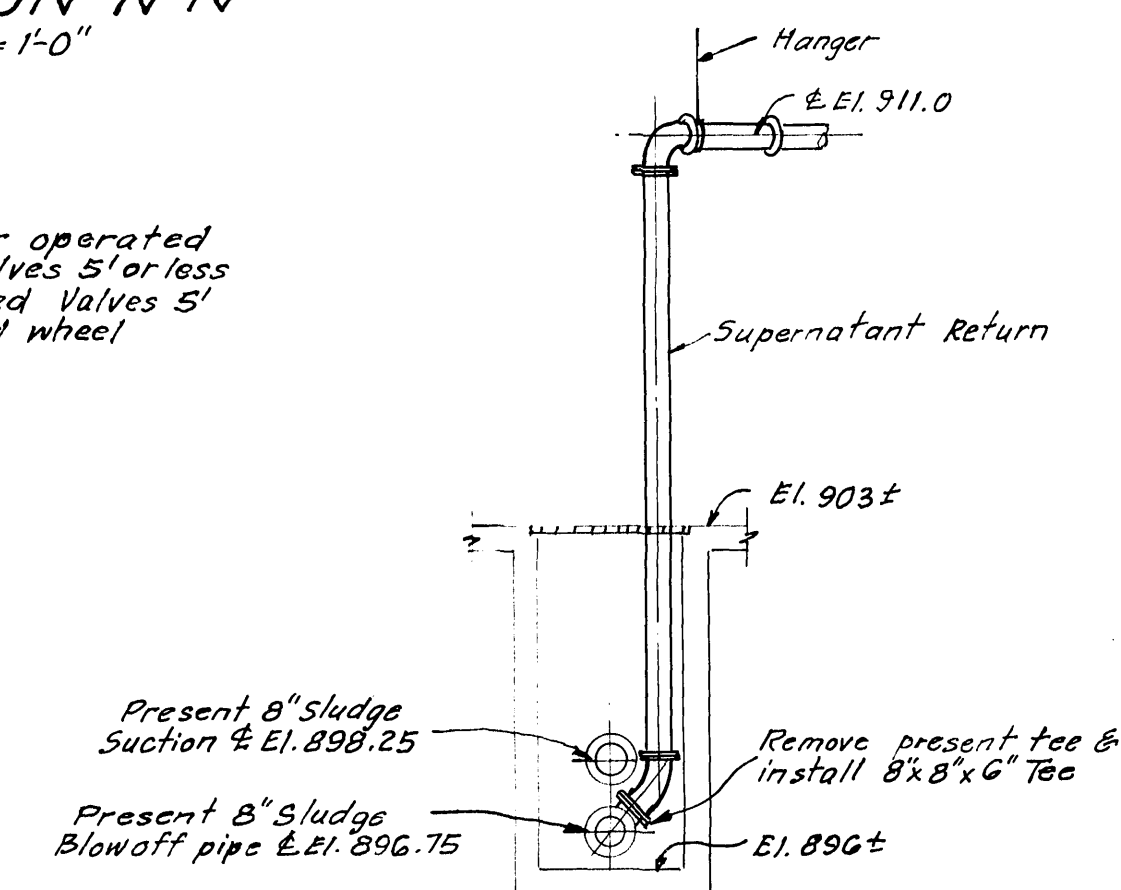
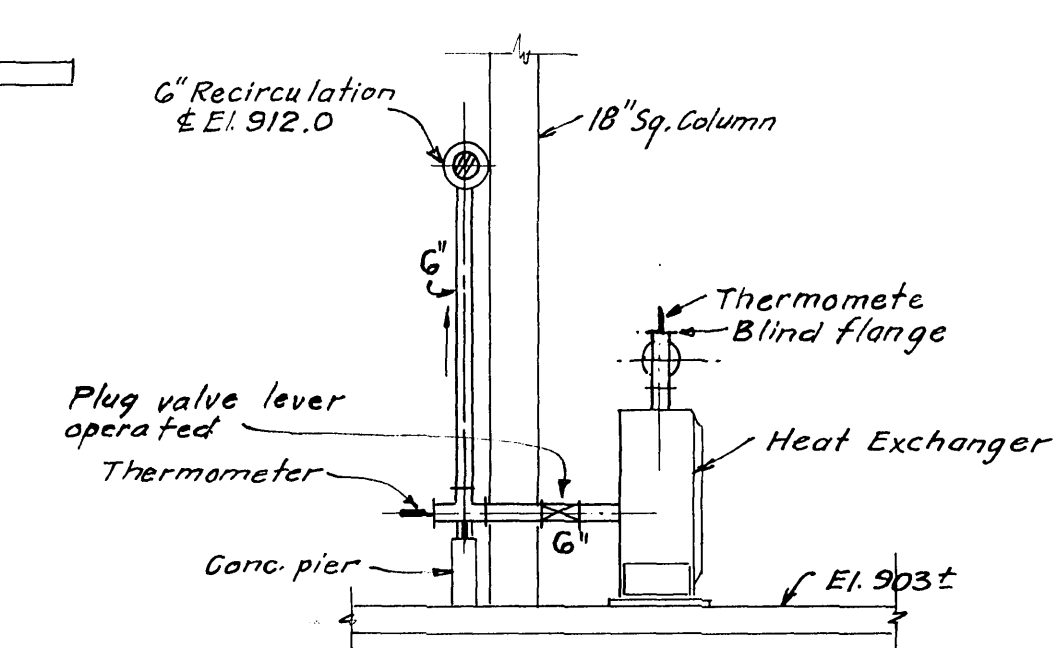
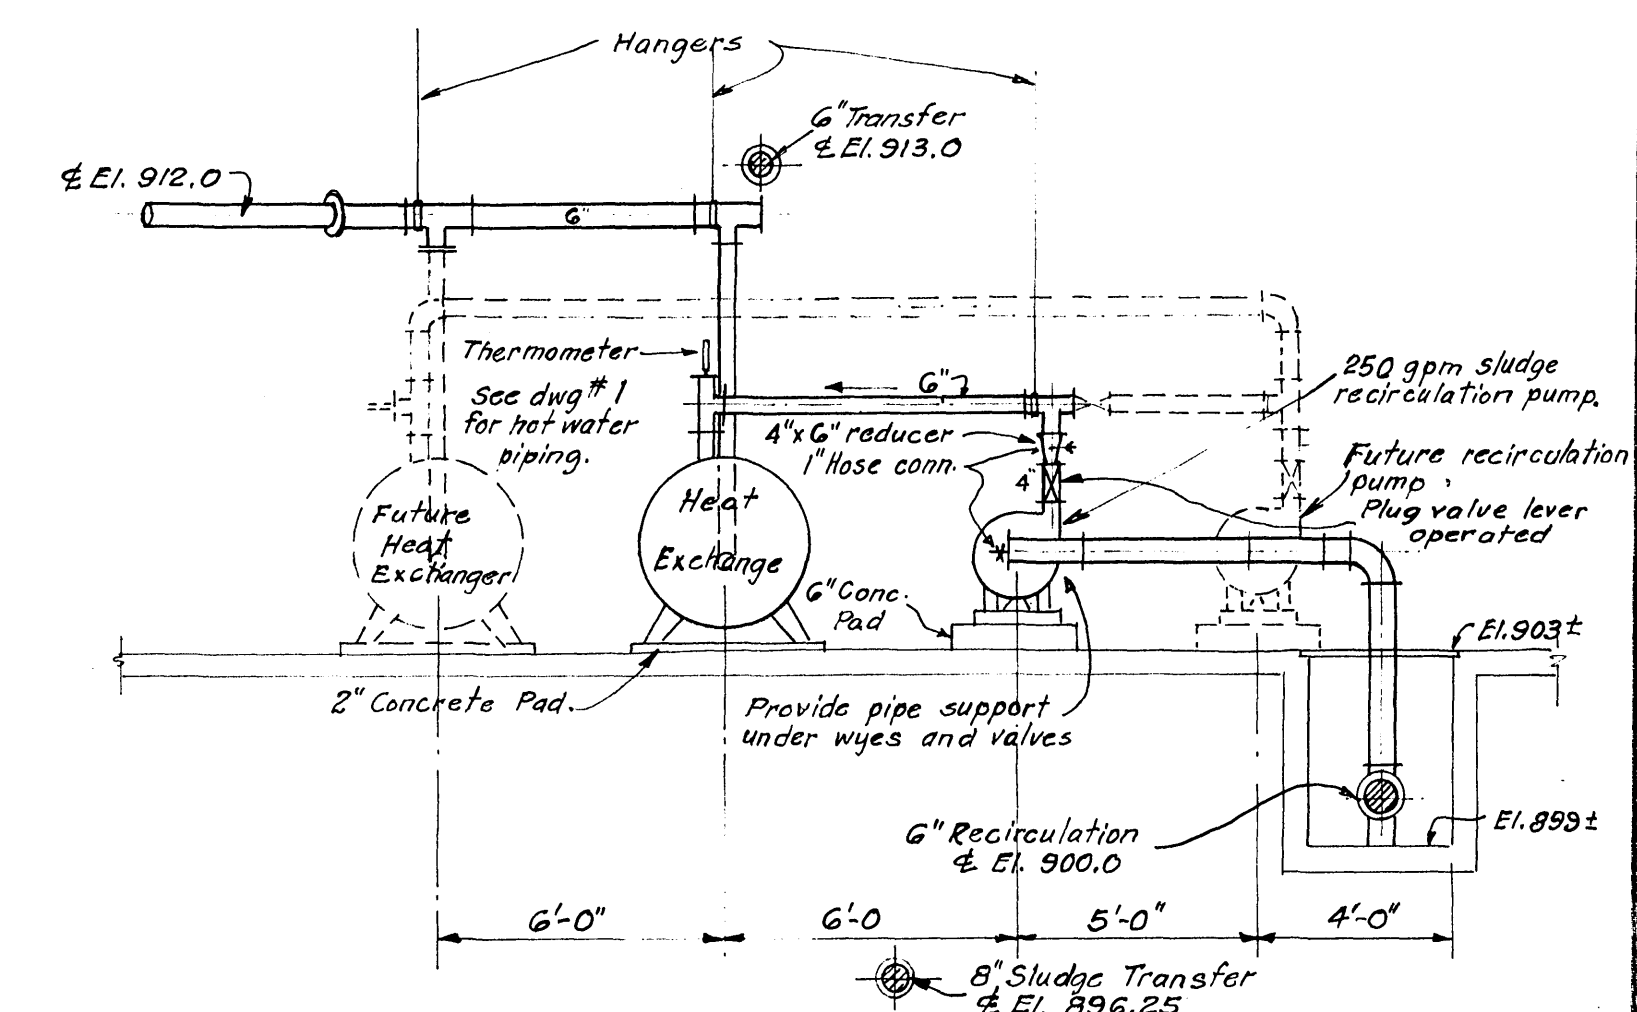


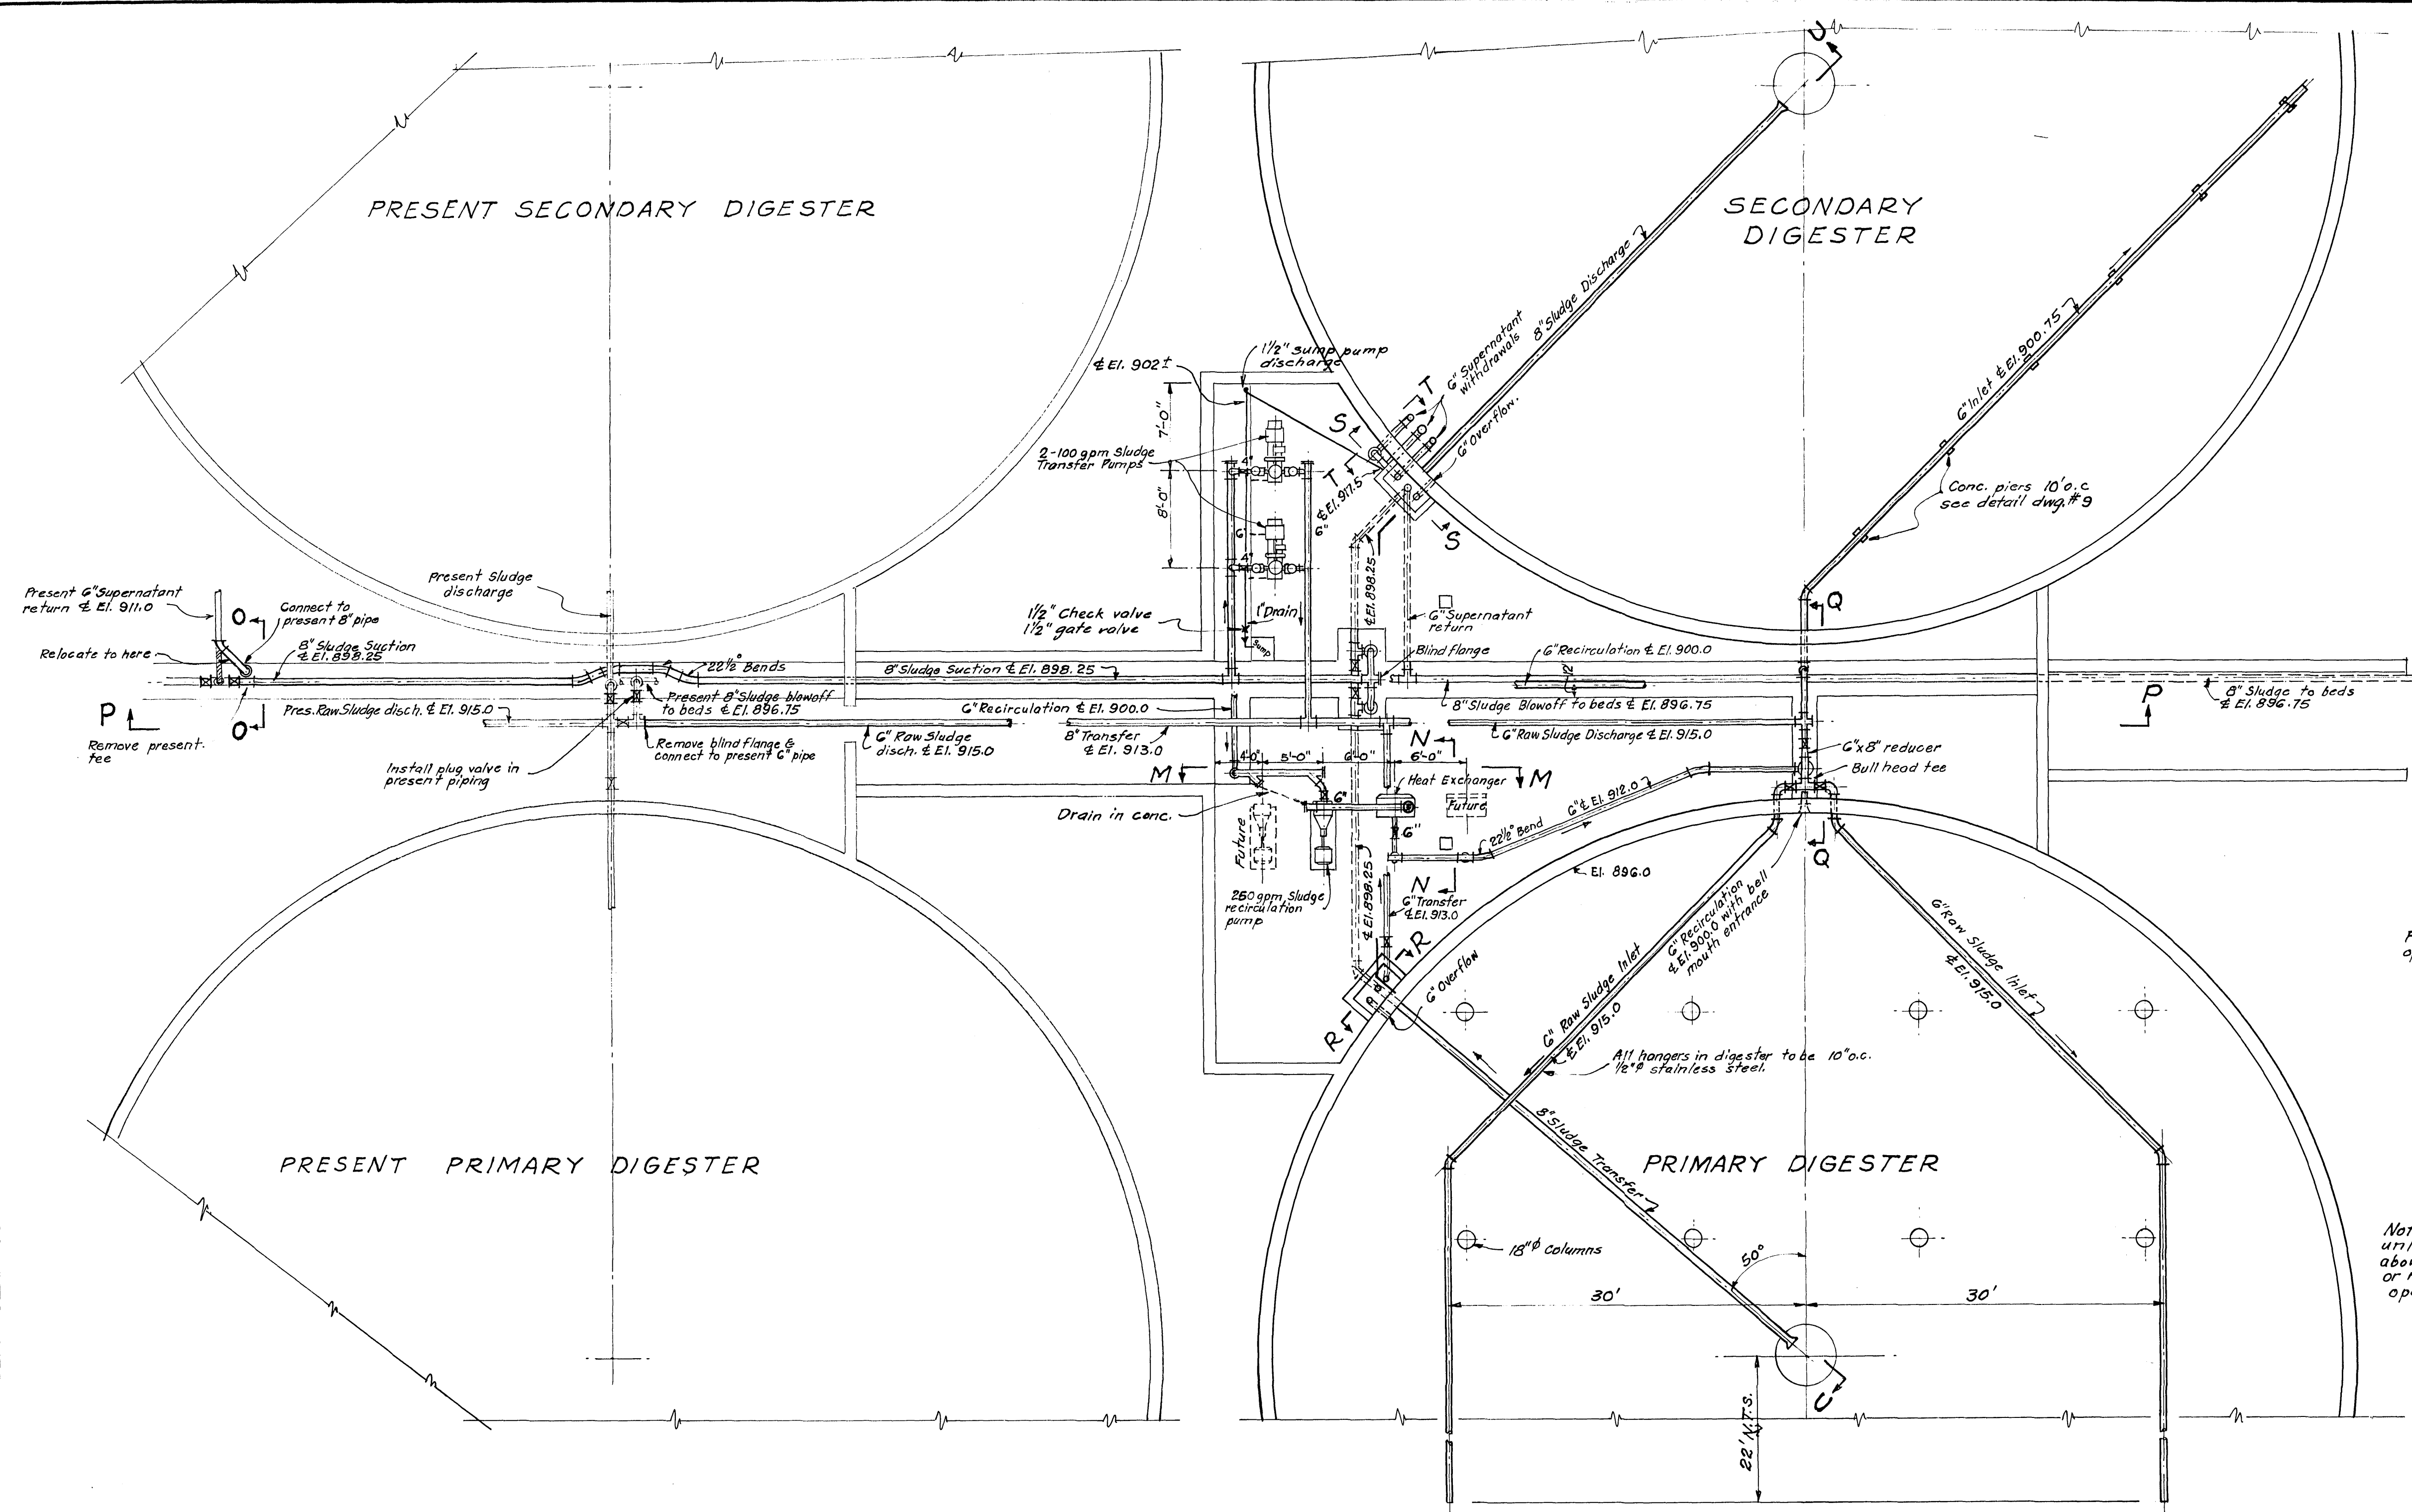

*Note: All plug valves to be gear operated unless otherwise indicated, valves 5' or less above floor - hand wheel operated Valves 5' or more above floor - chain and wheel operated.*