




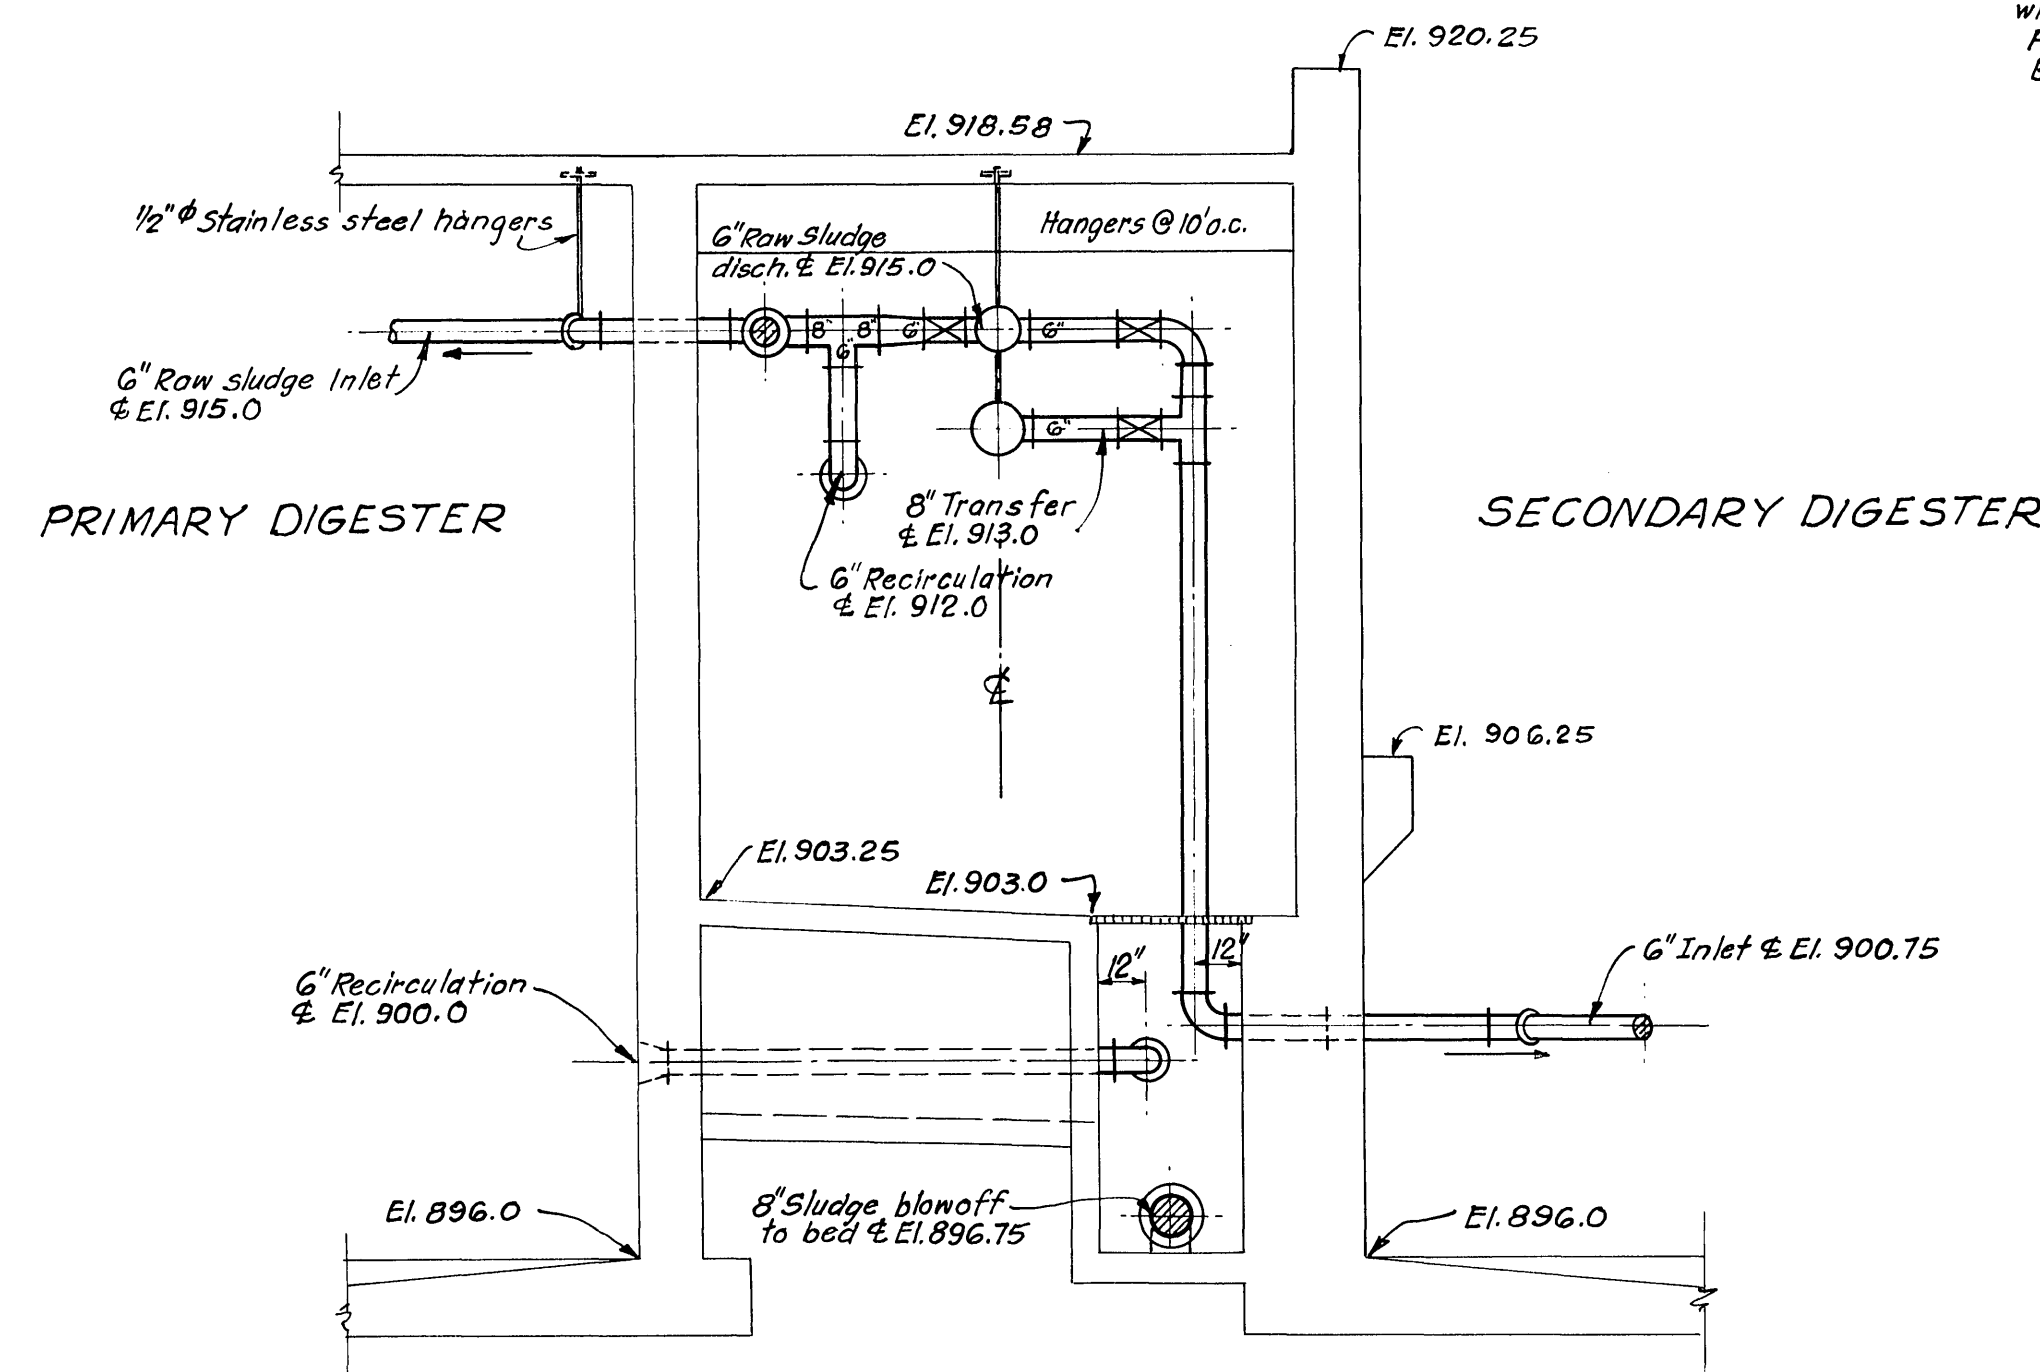


SECTION Q-Q
Scale: 1/4" = 1'-0"

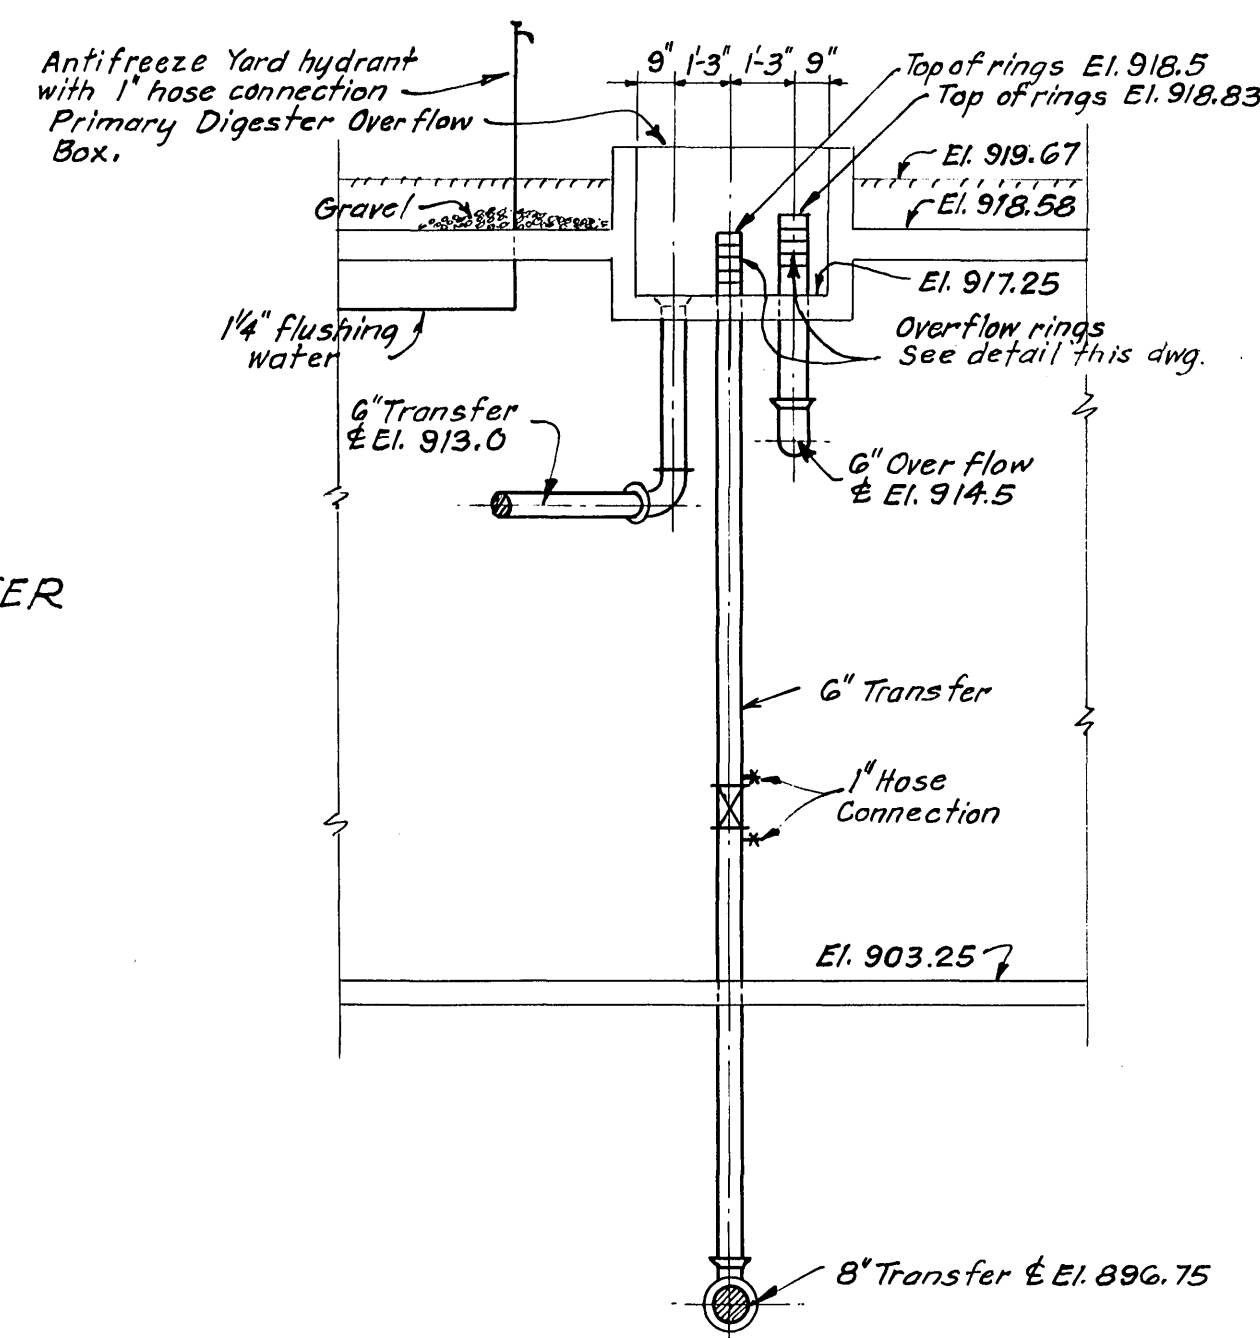


SECTION R-R
Scale: 1/4" = 1'-0"

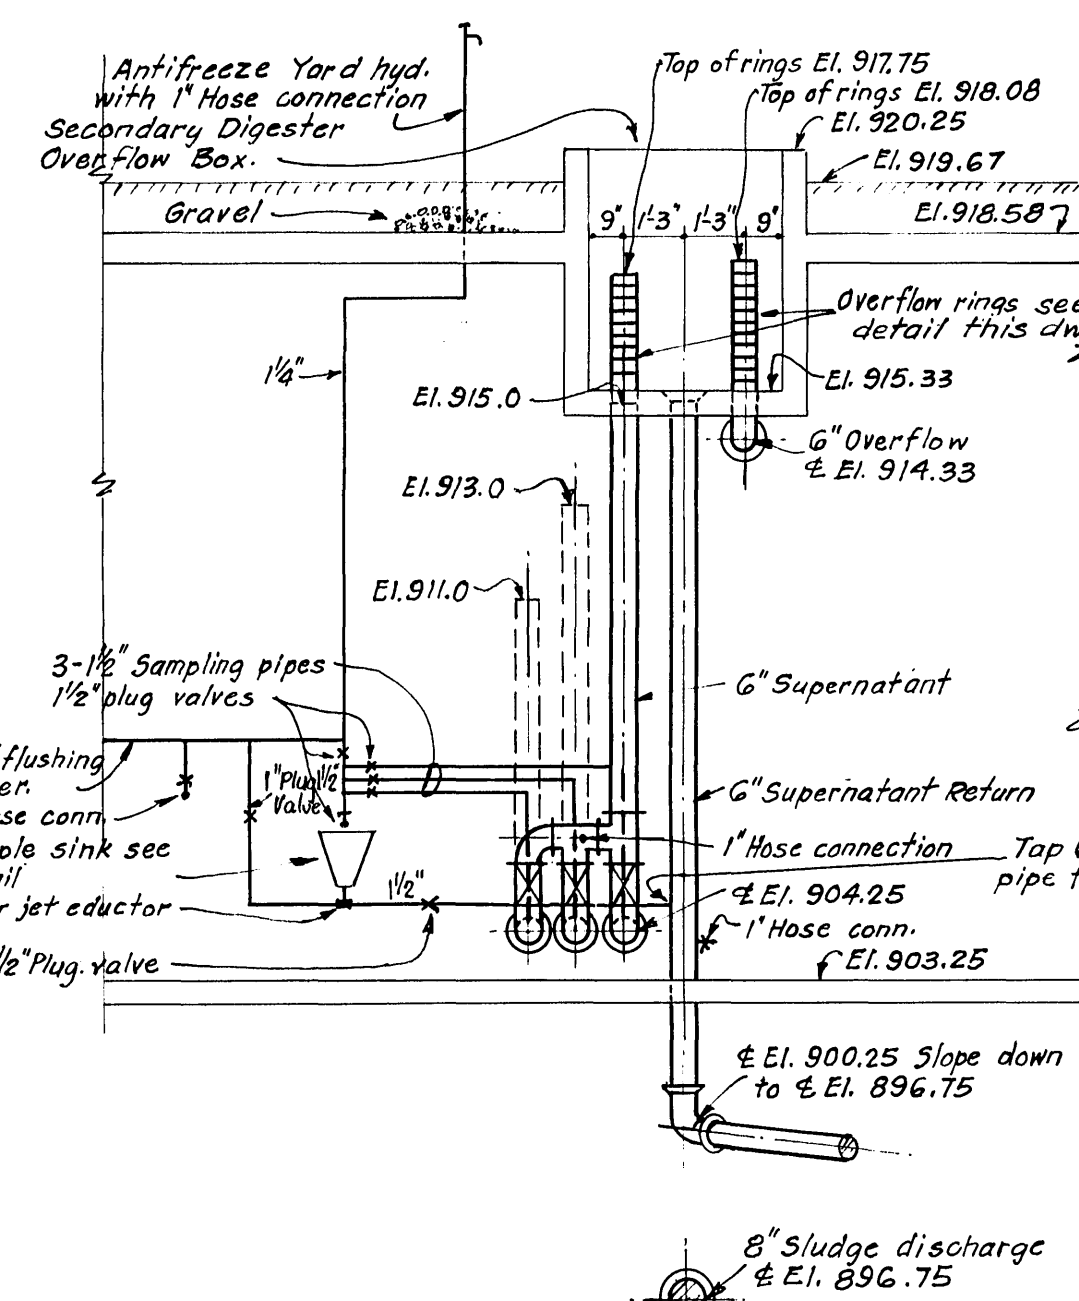


SECTION S-S
Scale: 1/4" = 1'-0"

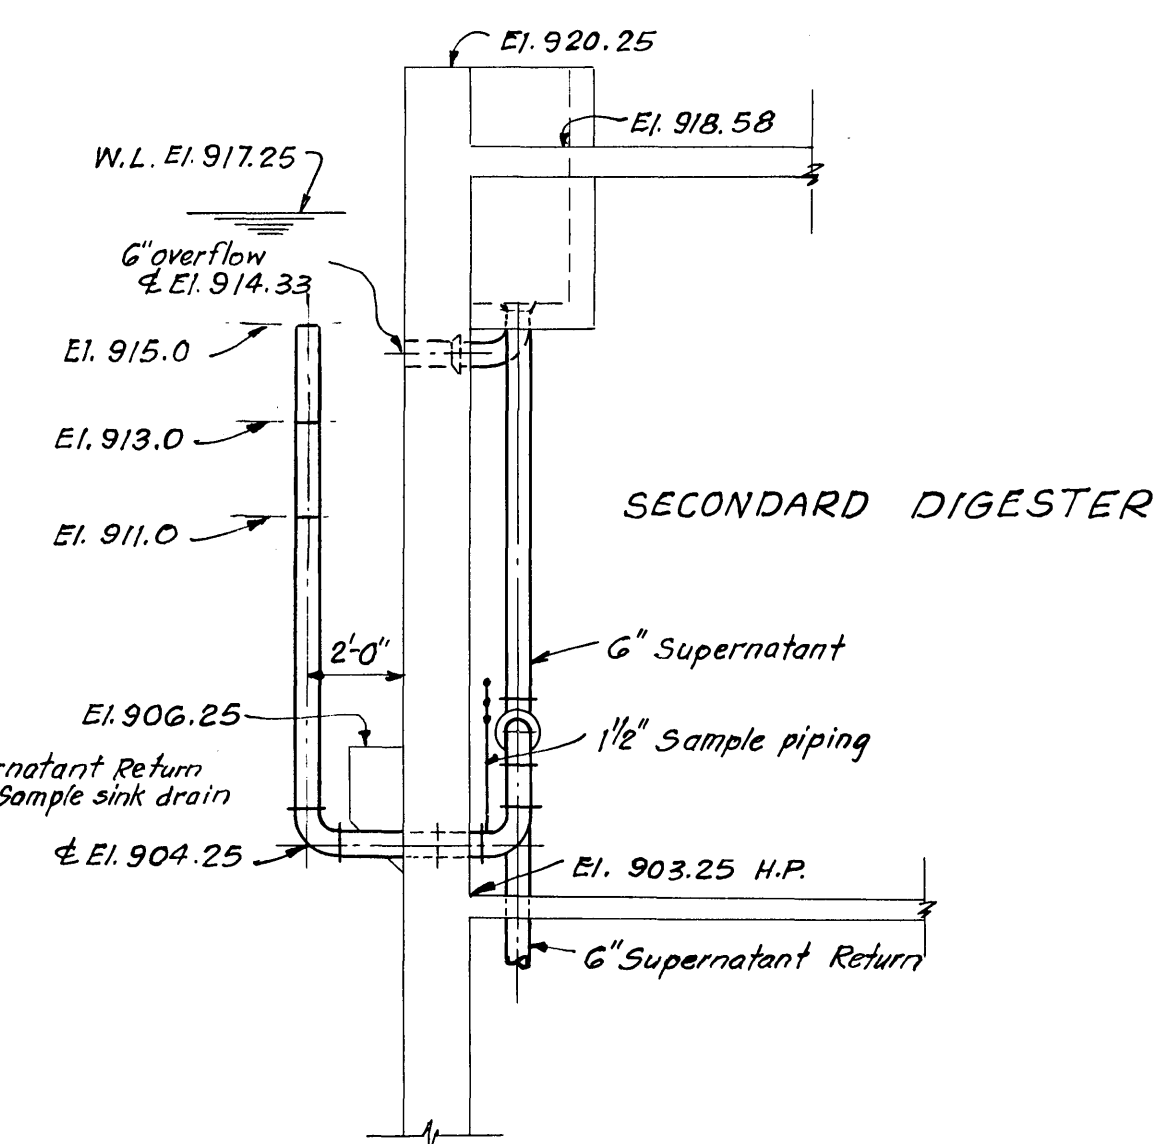


SECTION T-T
Scale: 1/4" = 1'-0"

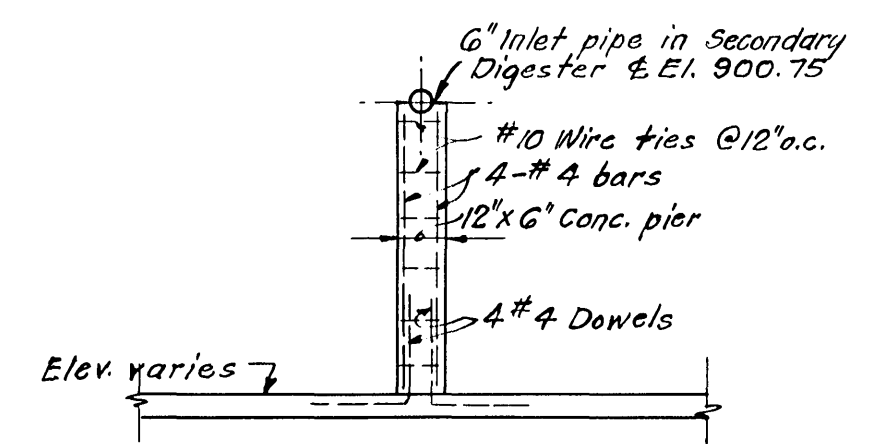


INLET PIPE PIER
DETAIL
Scale: 1/4" = 1'-0"

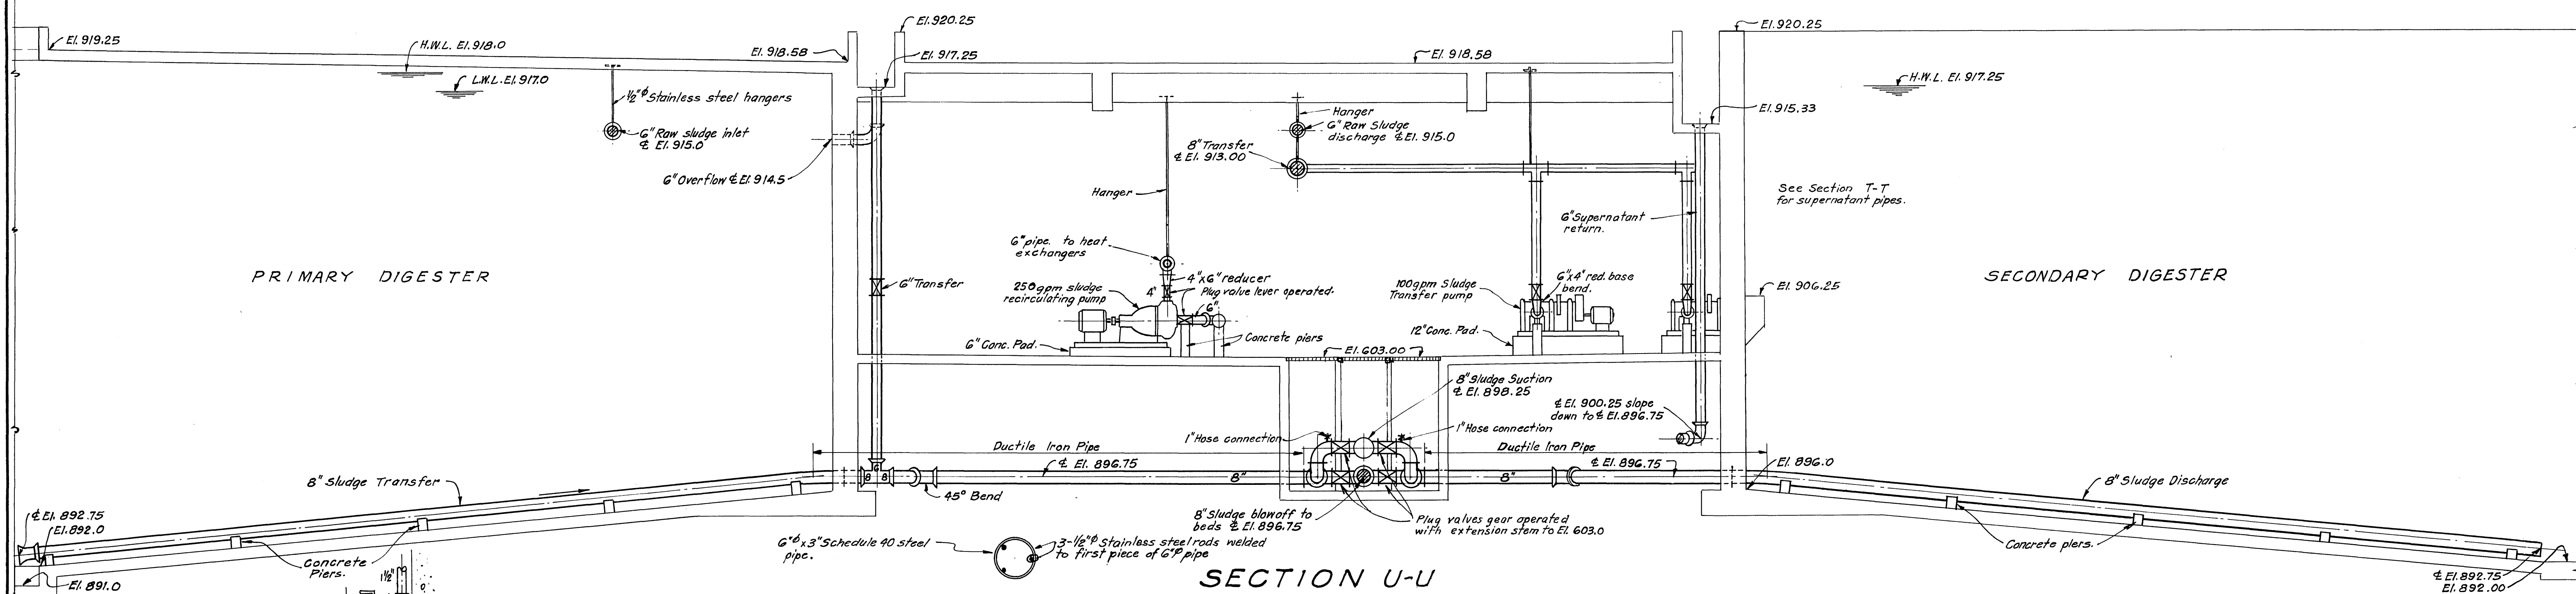

SECTION U-U
Scale: 1/4" = 1'-0"

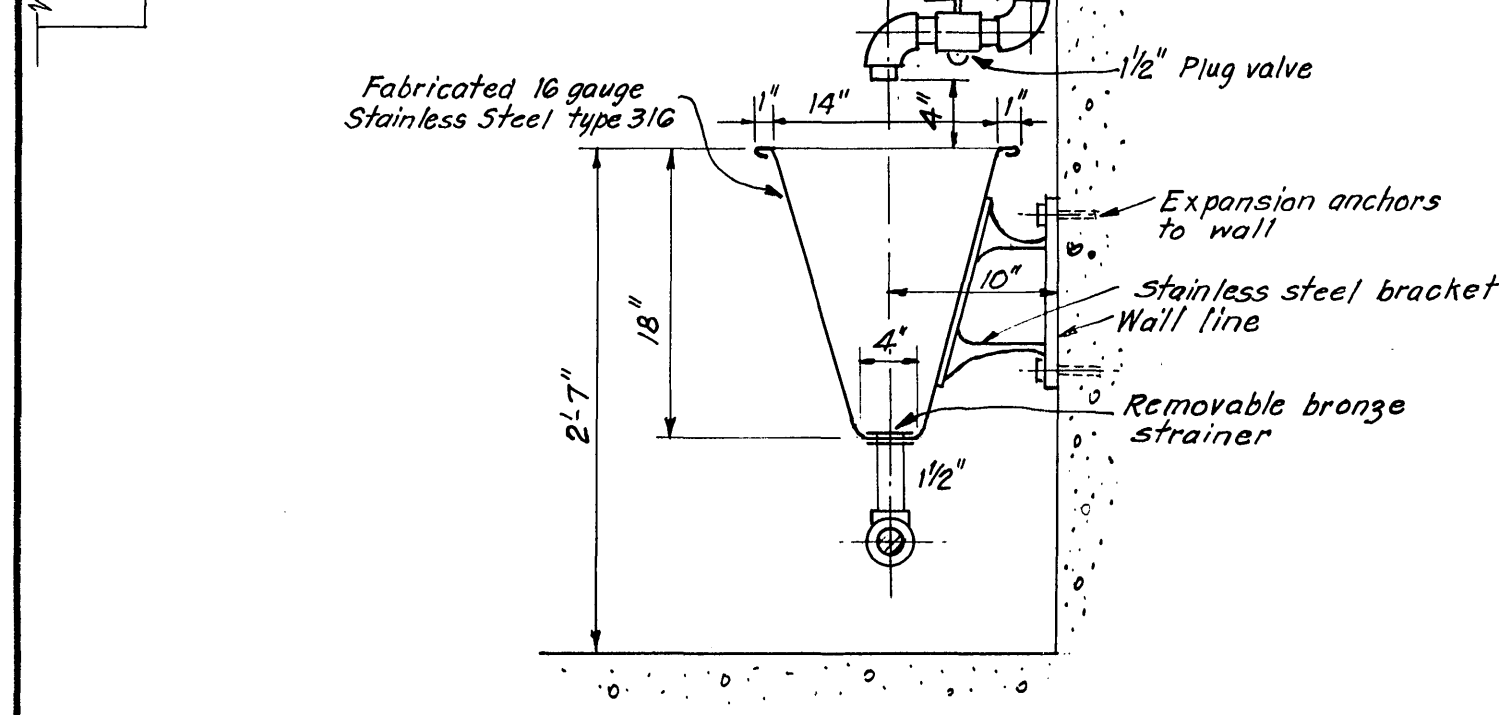

SAMPLE SINK DETAIL
Scale: 1" = 1'-0"

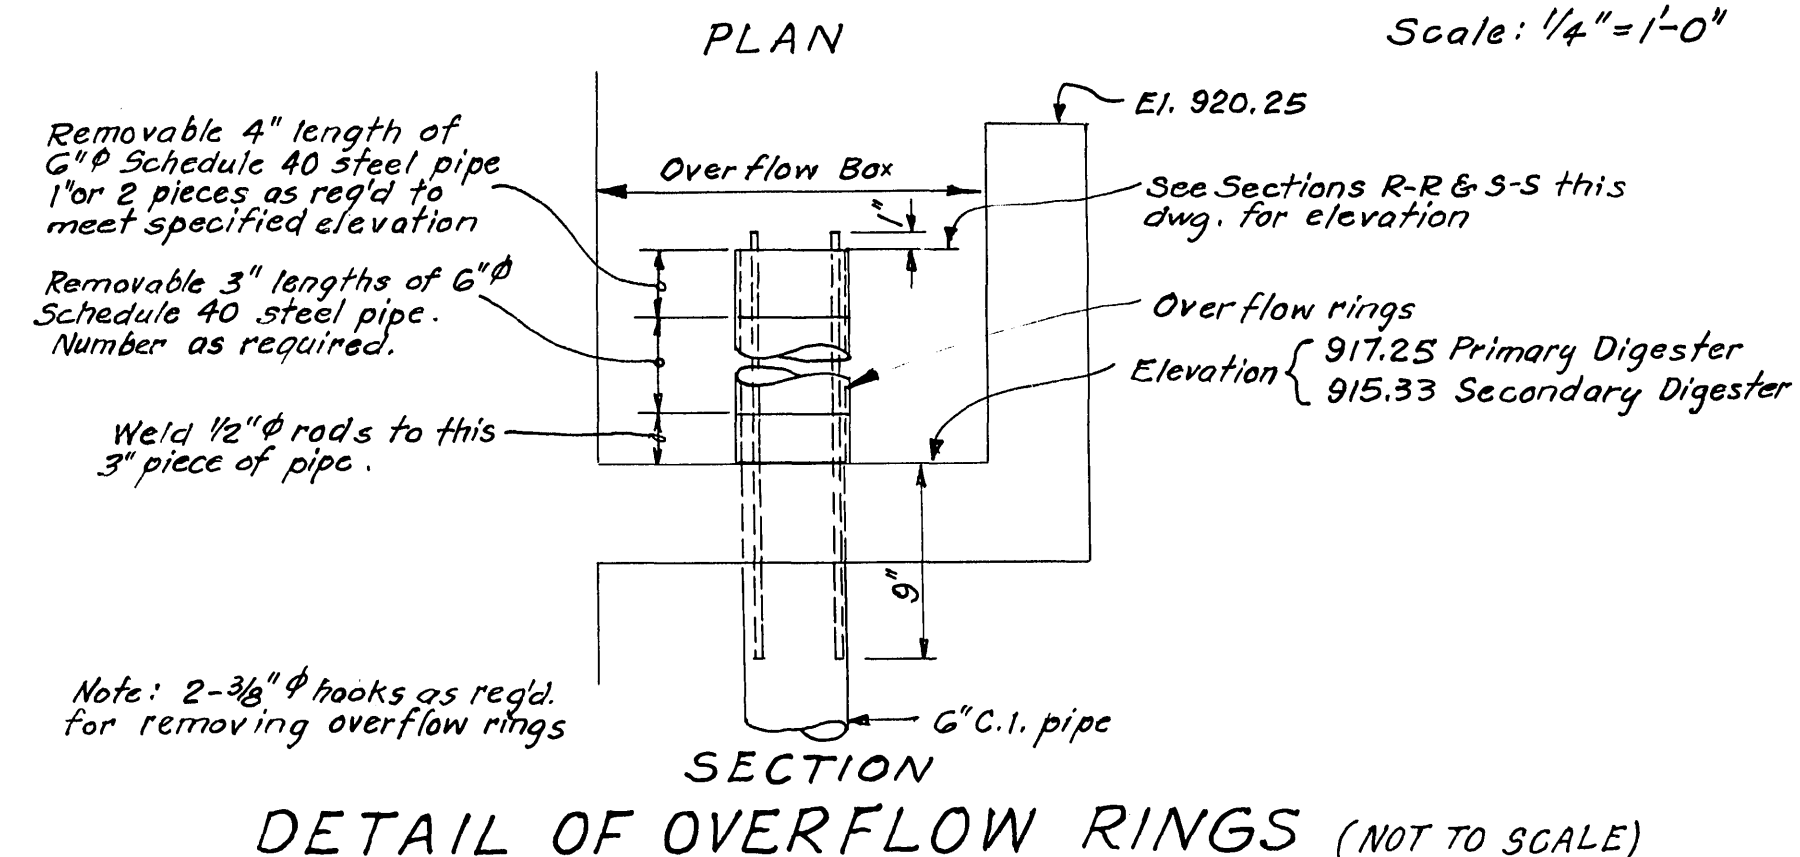

DETAIL OF OVERFLOW RINGS (NOT TO SCALE)

