


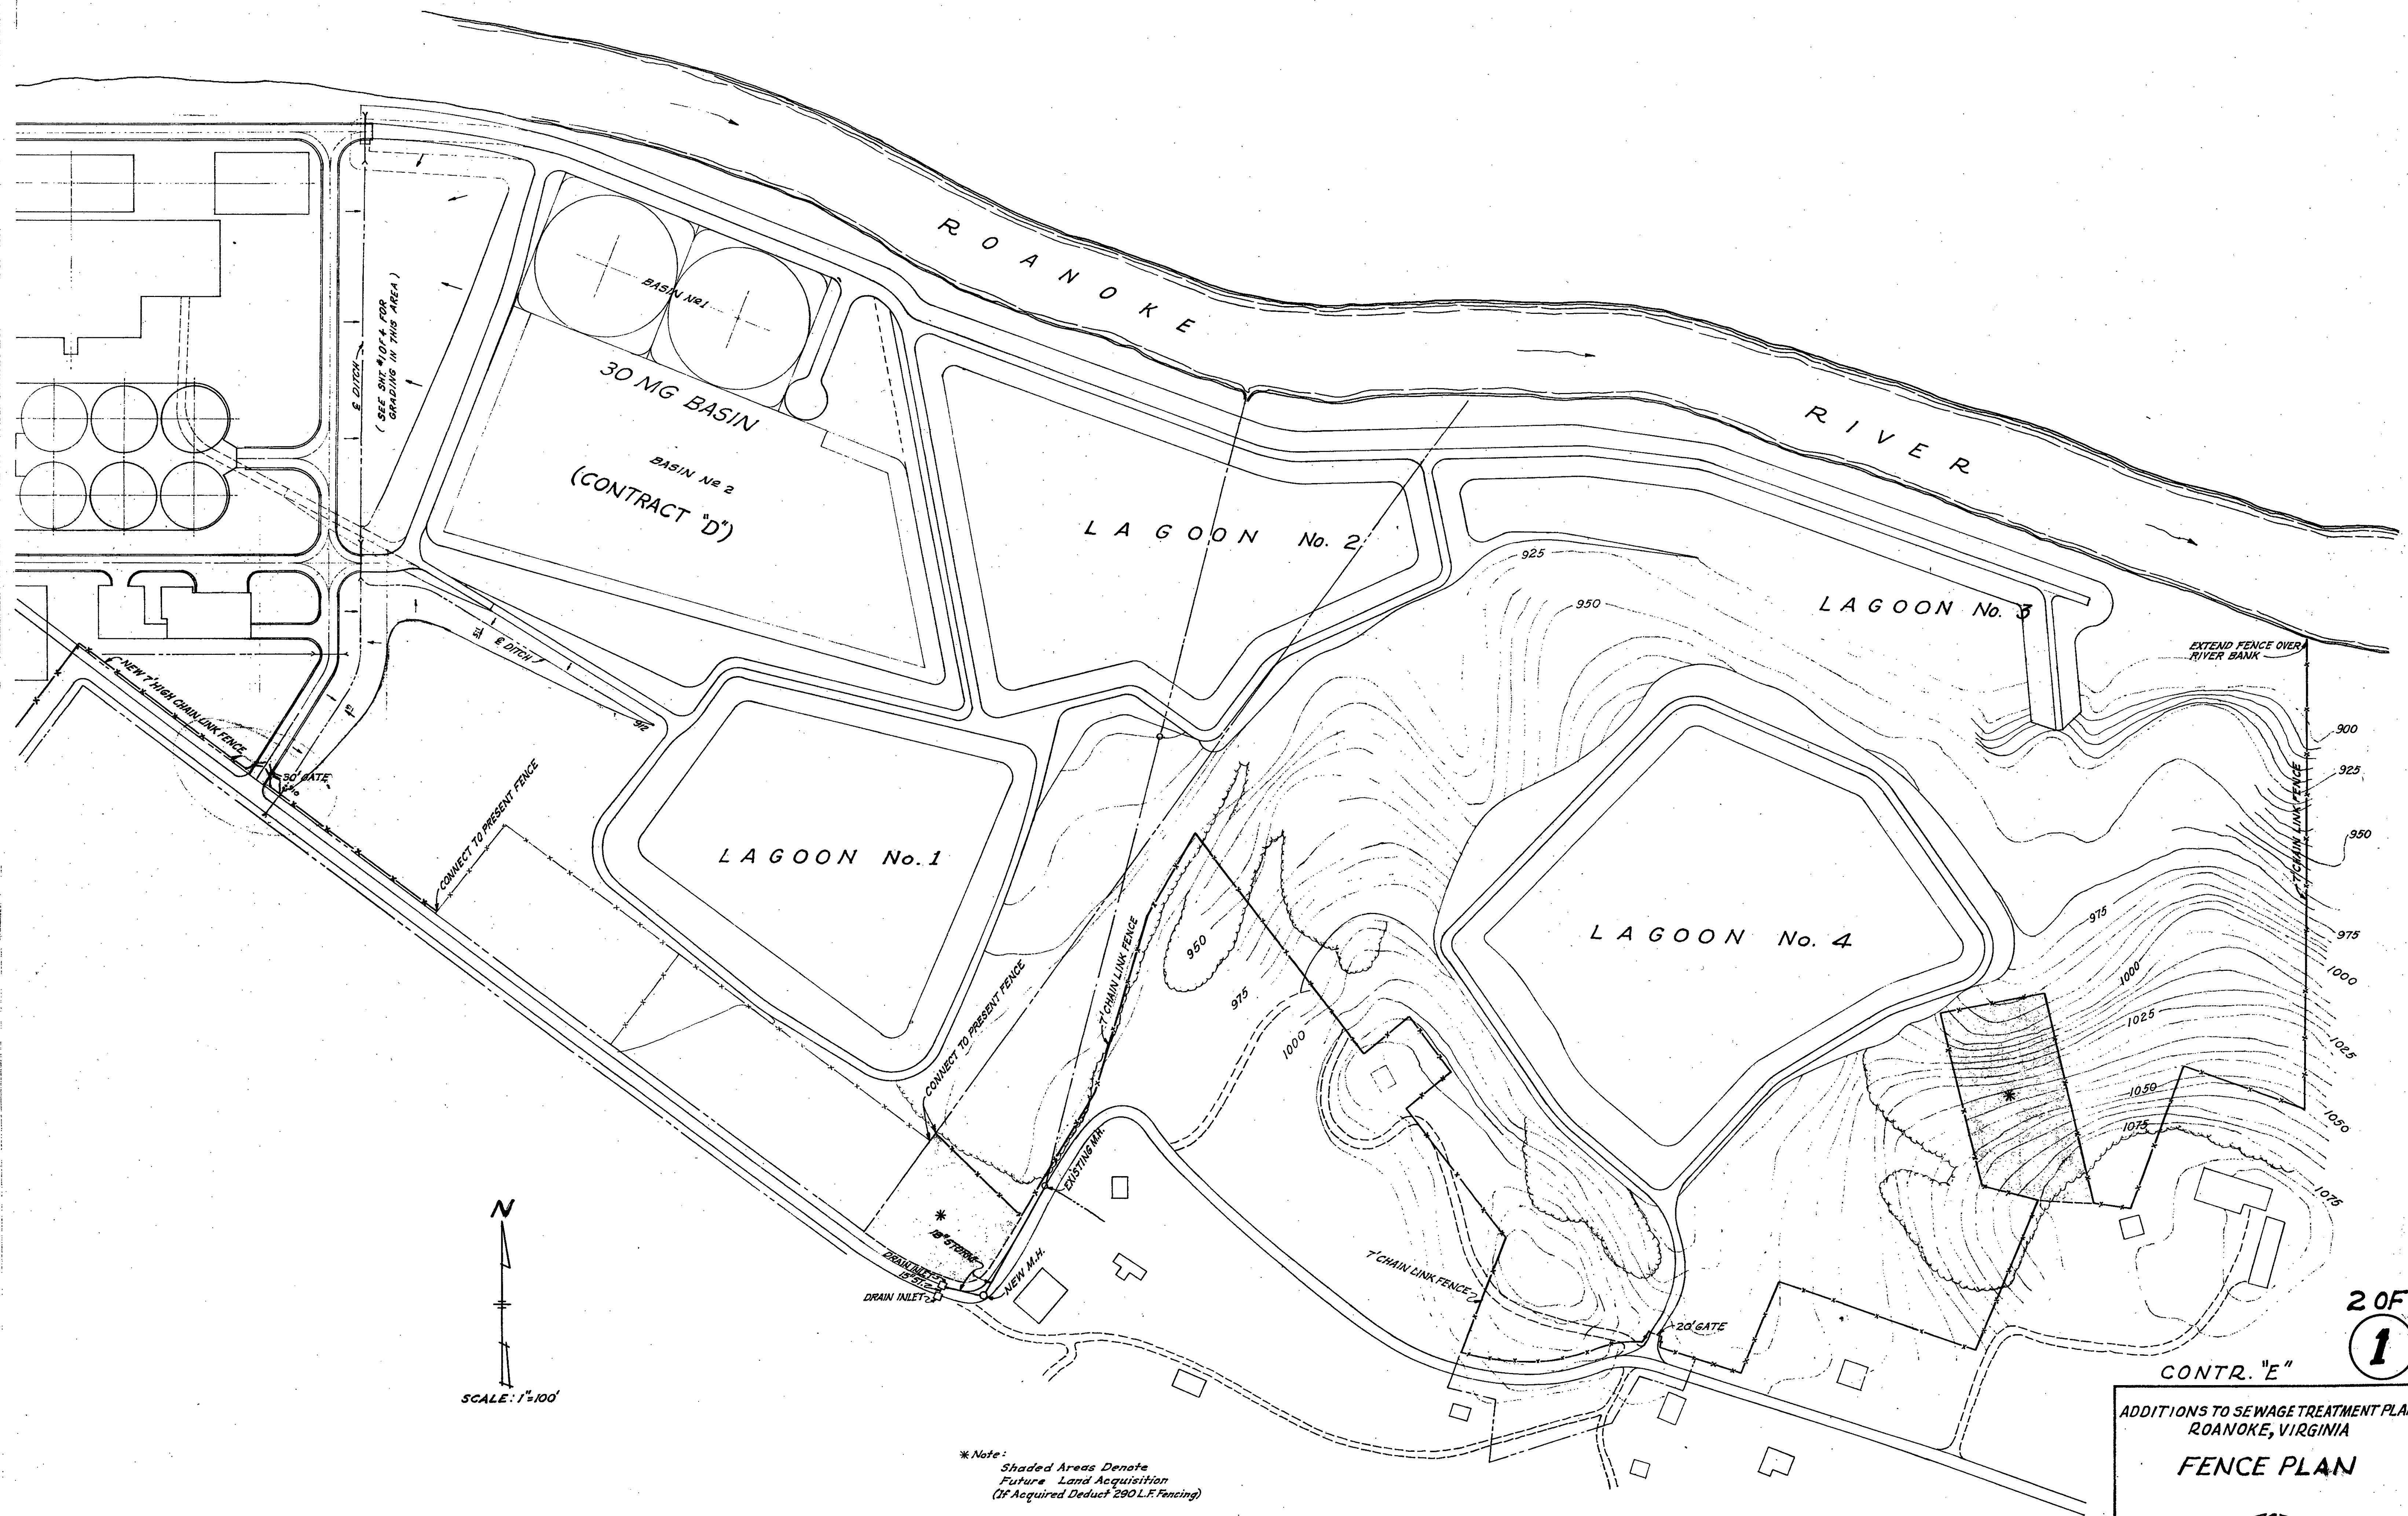

N
 SCALE: 1"=100'

* Note:
 Shaded Areas Denote
 Future Land Acquisition
 (If Acquired Deduct 290 L.F. Fencing)

2 OF 6
 1

CONTR. "E"
 ADDITIONS TO SEWAGE TREATMENT PLANT
 ROANOKE, VIRGINIA
FENCE PLAN
 ALVORD, BURDICK & HOWSON
 ENGINEERS CHICAGO
 1973