
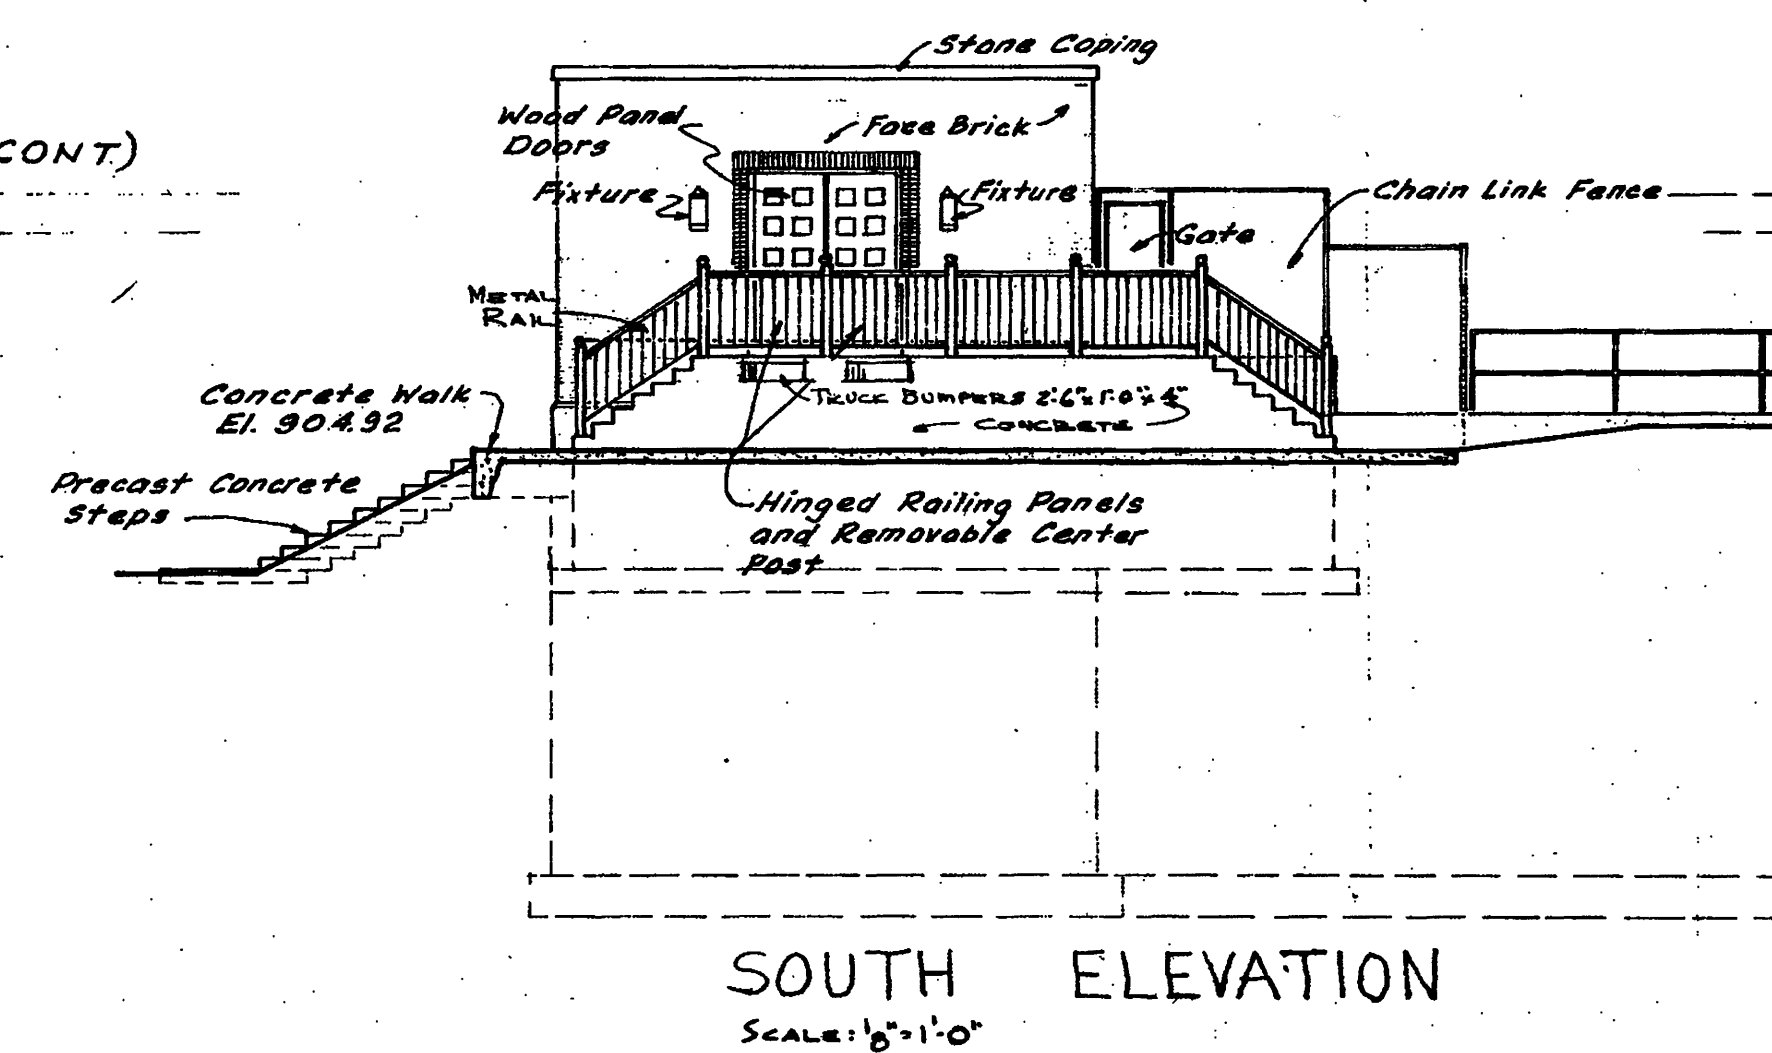
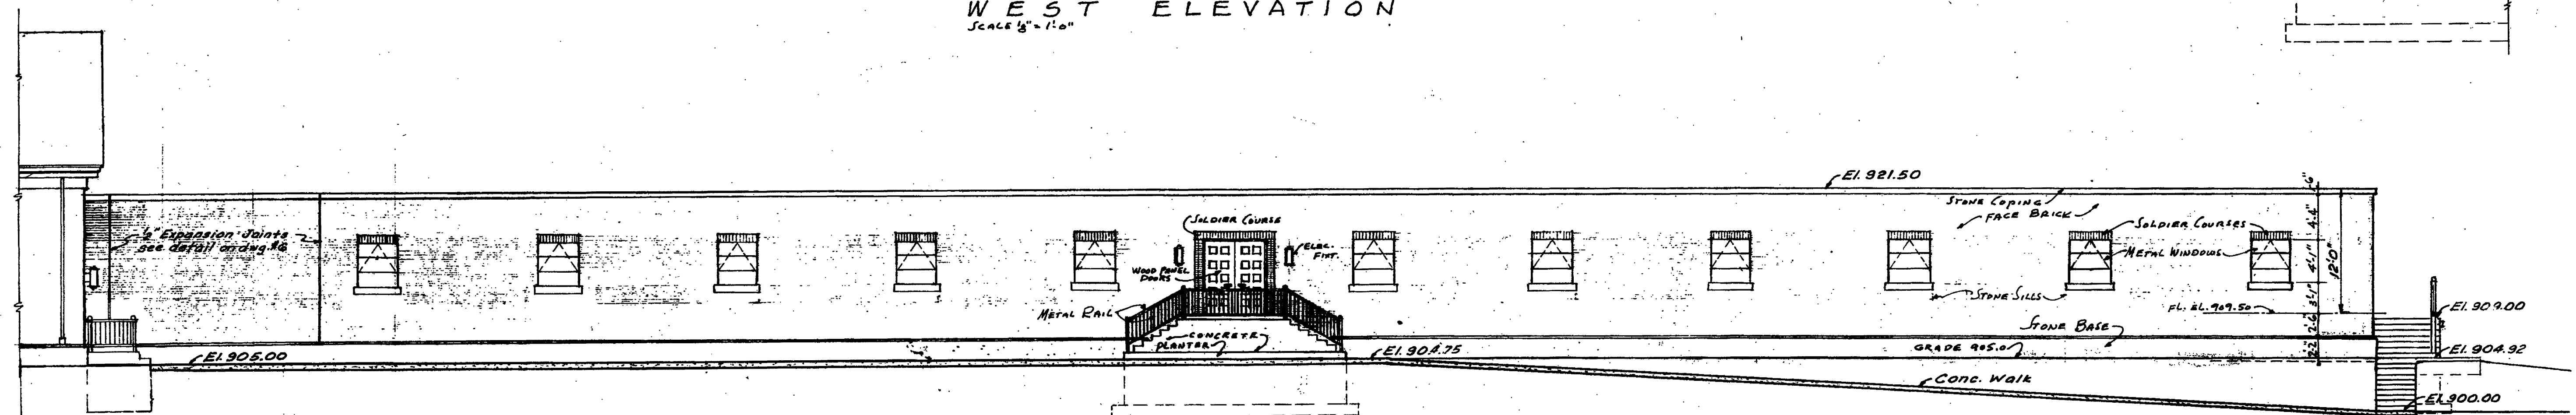


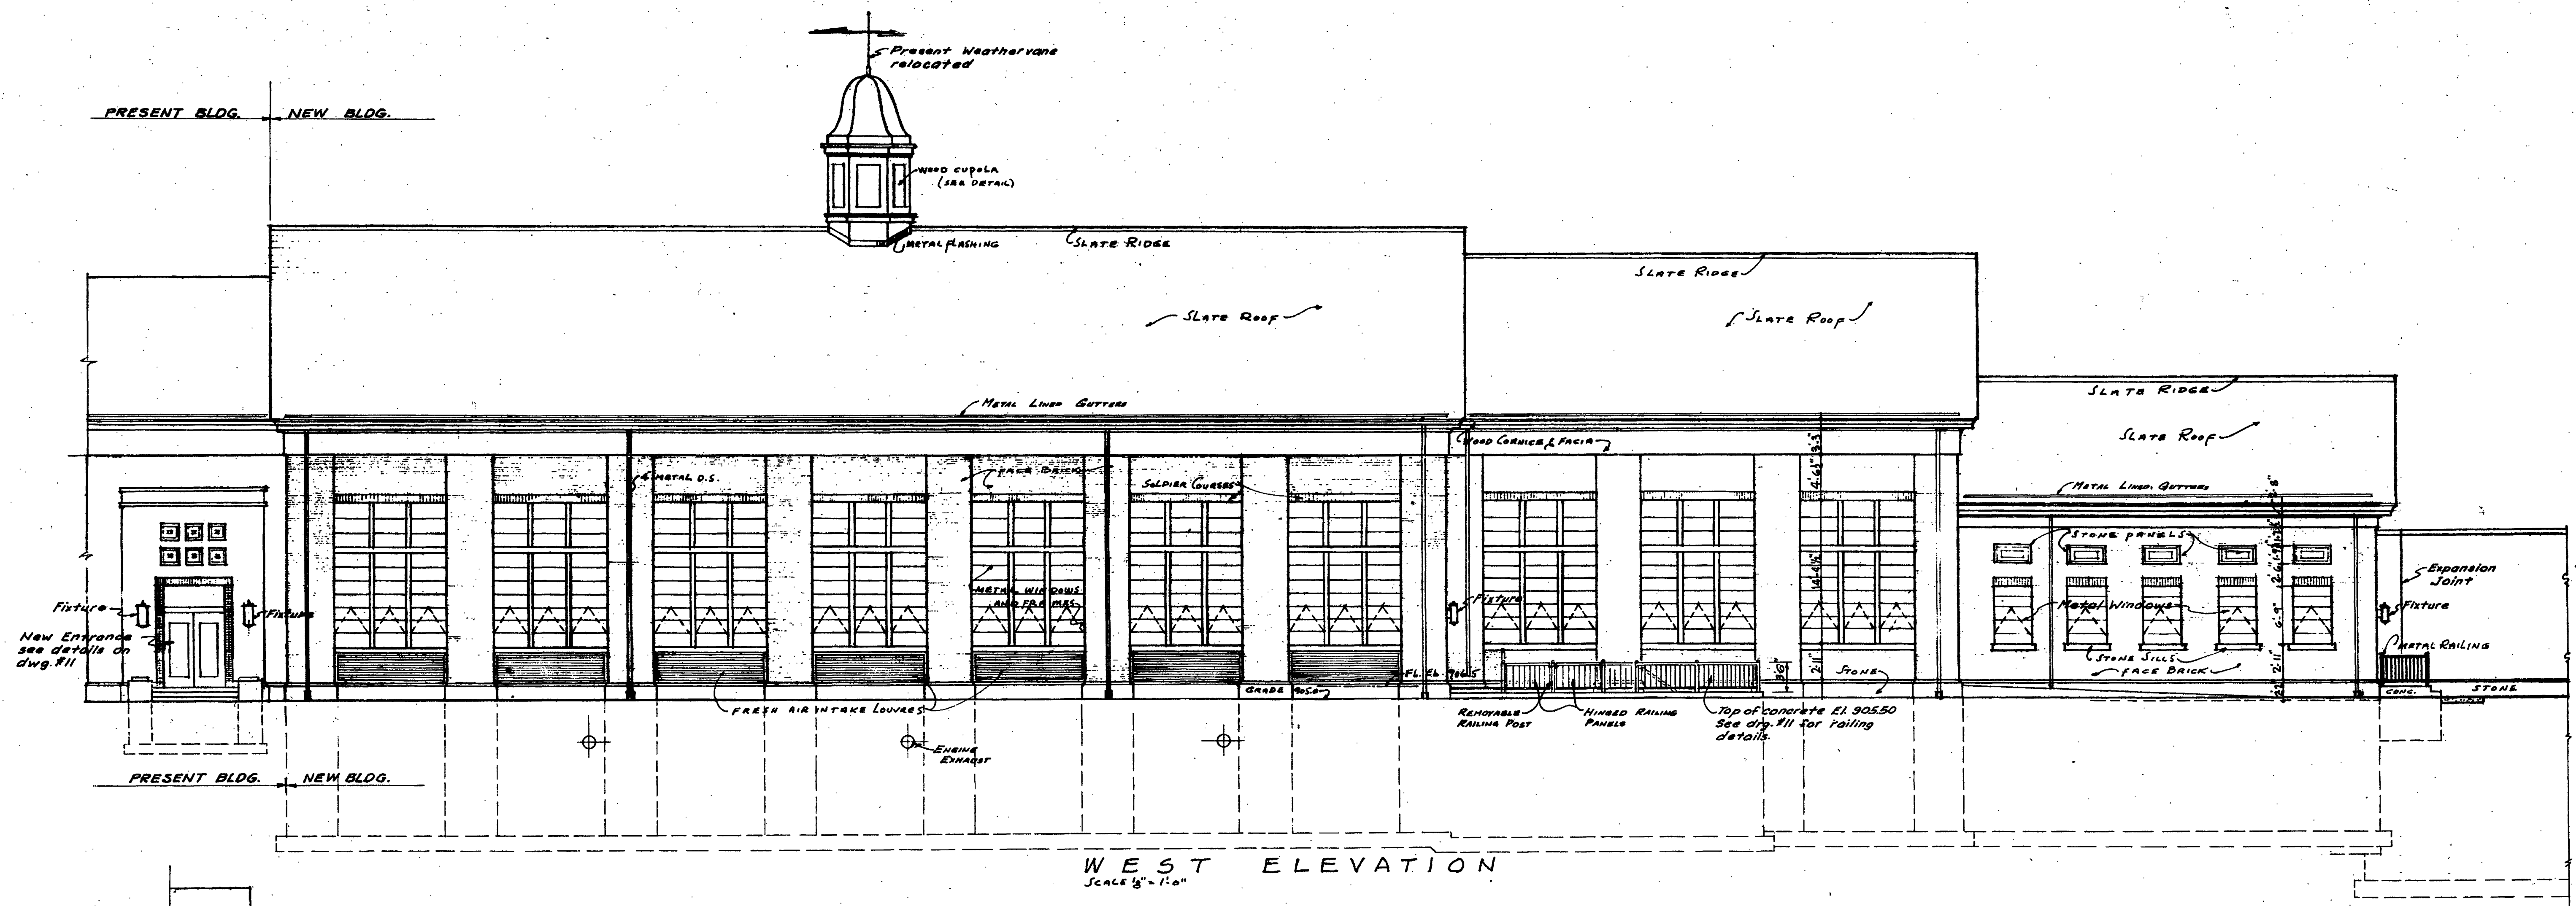

CONTR. "E"

ADDITIONS TO SEWAGE TREATMENT PLANT
ROANOKE, VIRGINIA
PUMP & BLOWER BLDG.
ELEVATIONS

ALVORD, BURDICK & HOWSON
ENGINEERS CHICAGO

1973

4