



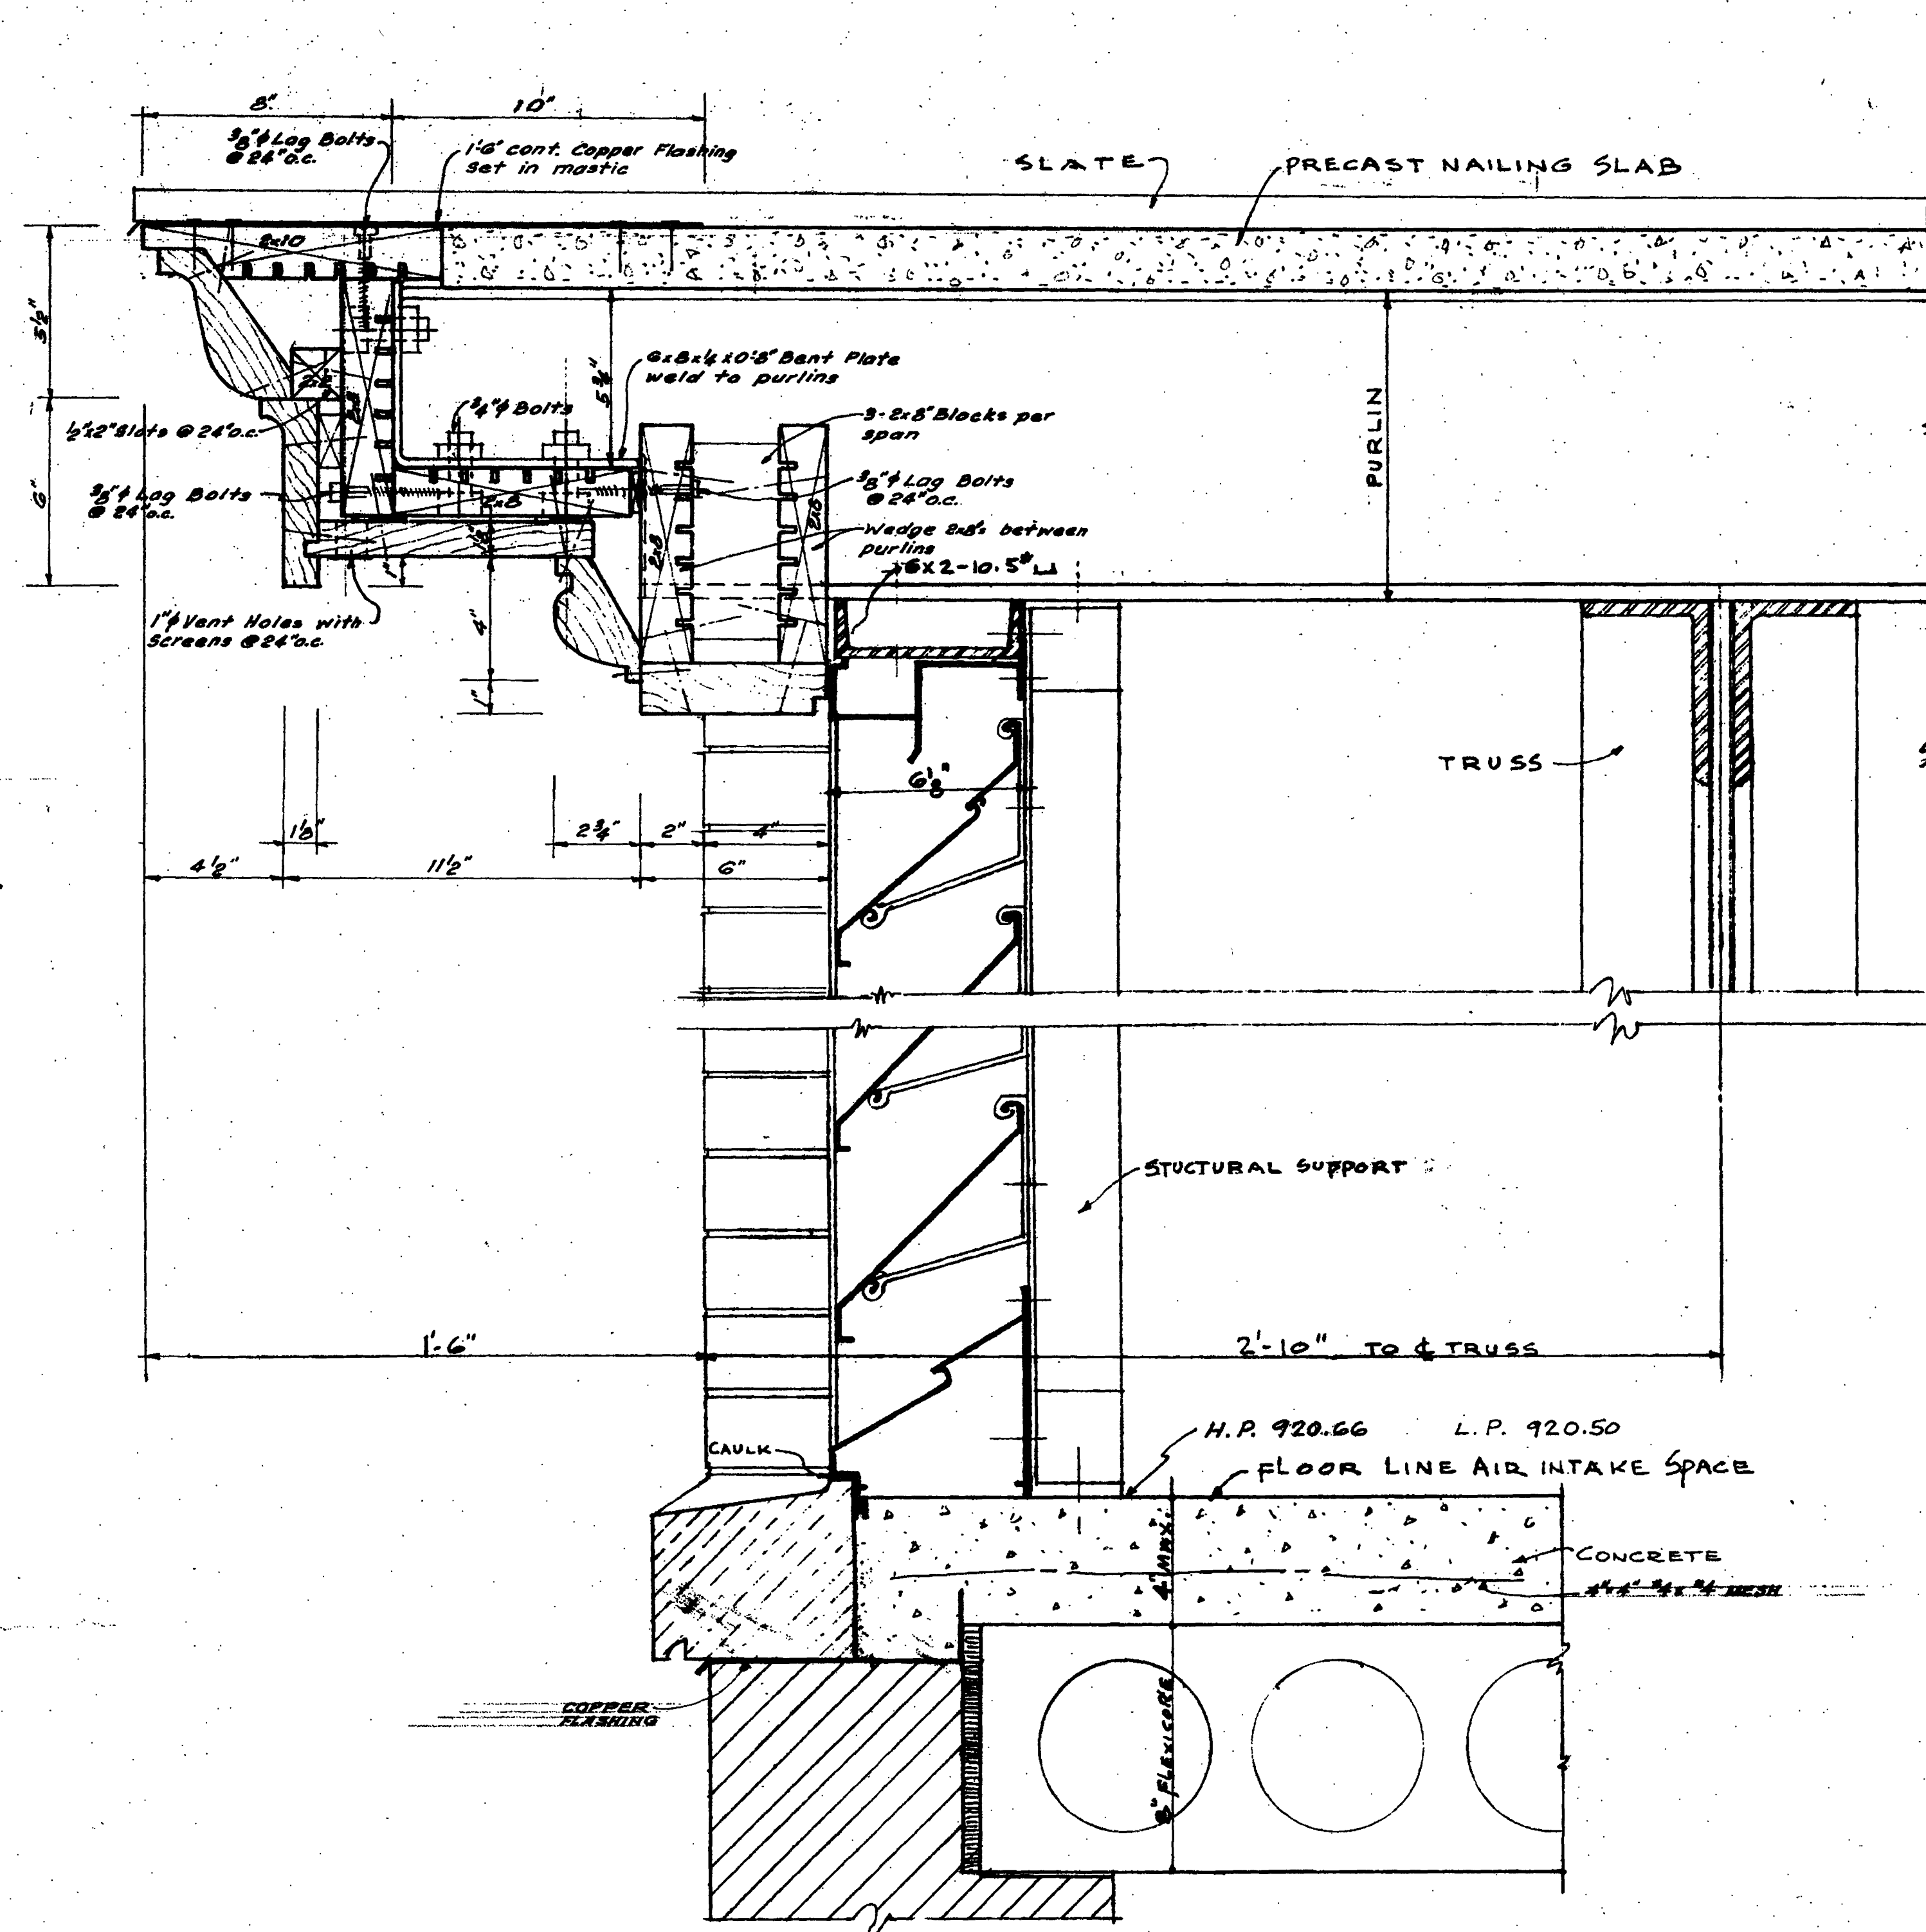


SECTION THRU CORNICE & AIR INTAKE LOUVRE
SCALE 3"=1'-0"

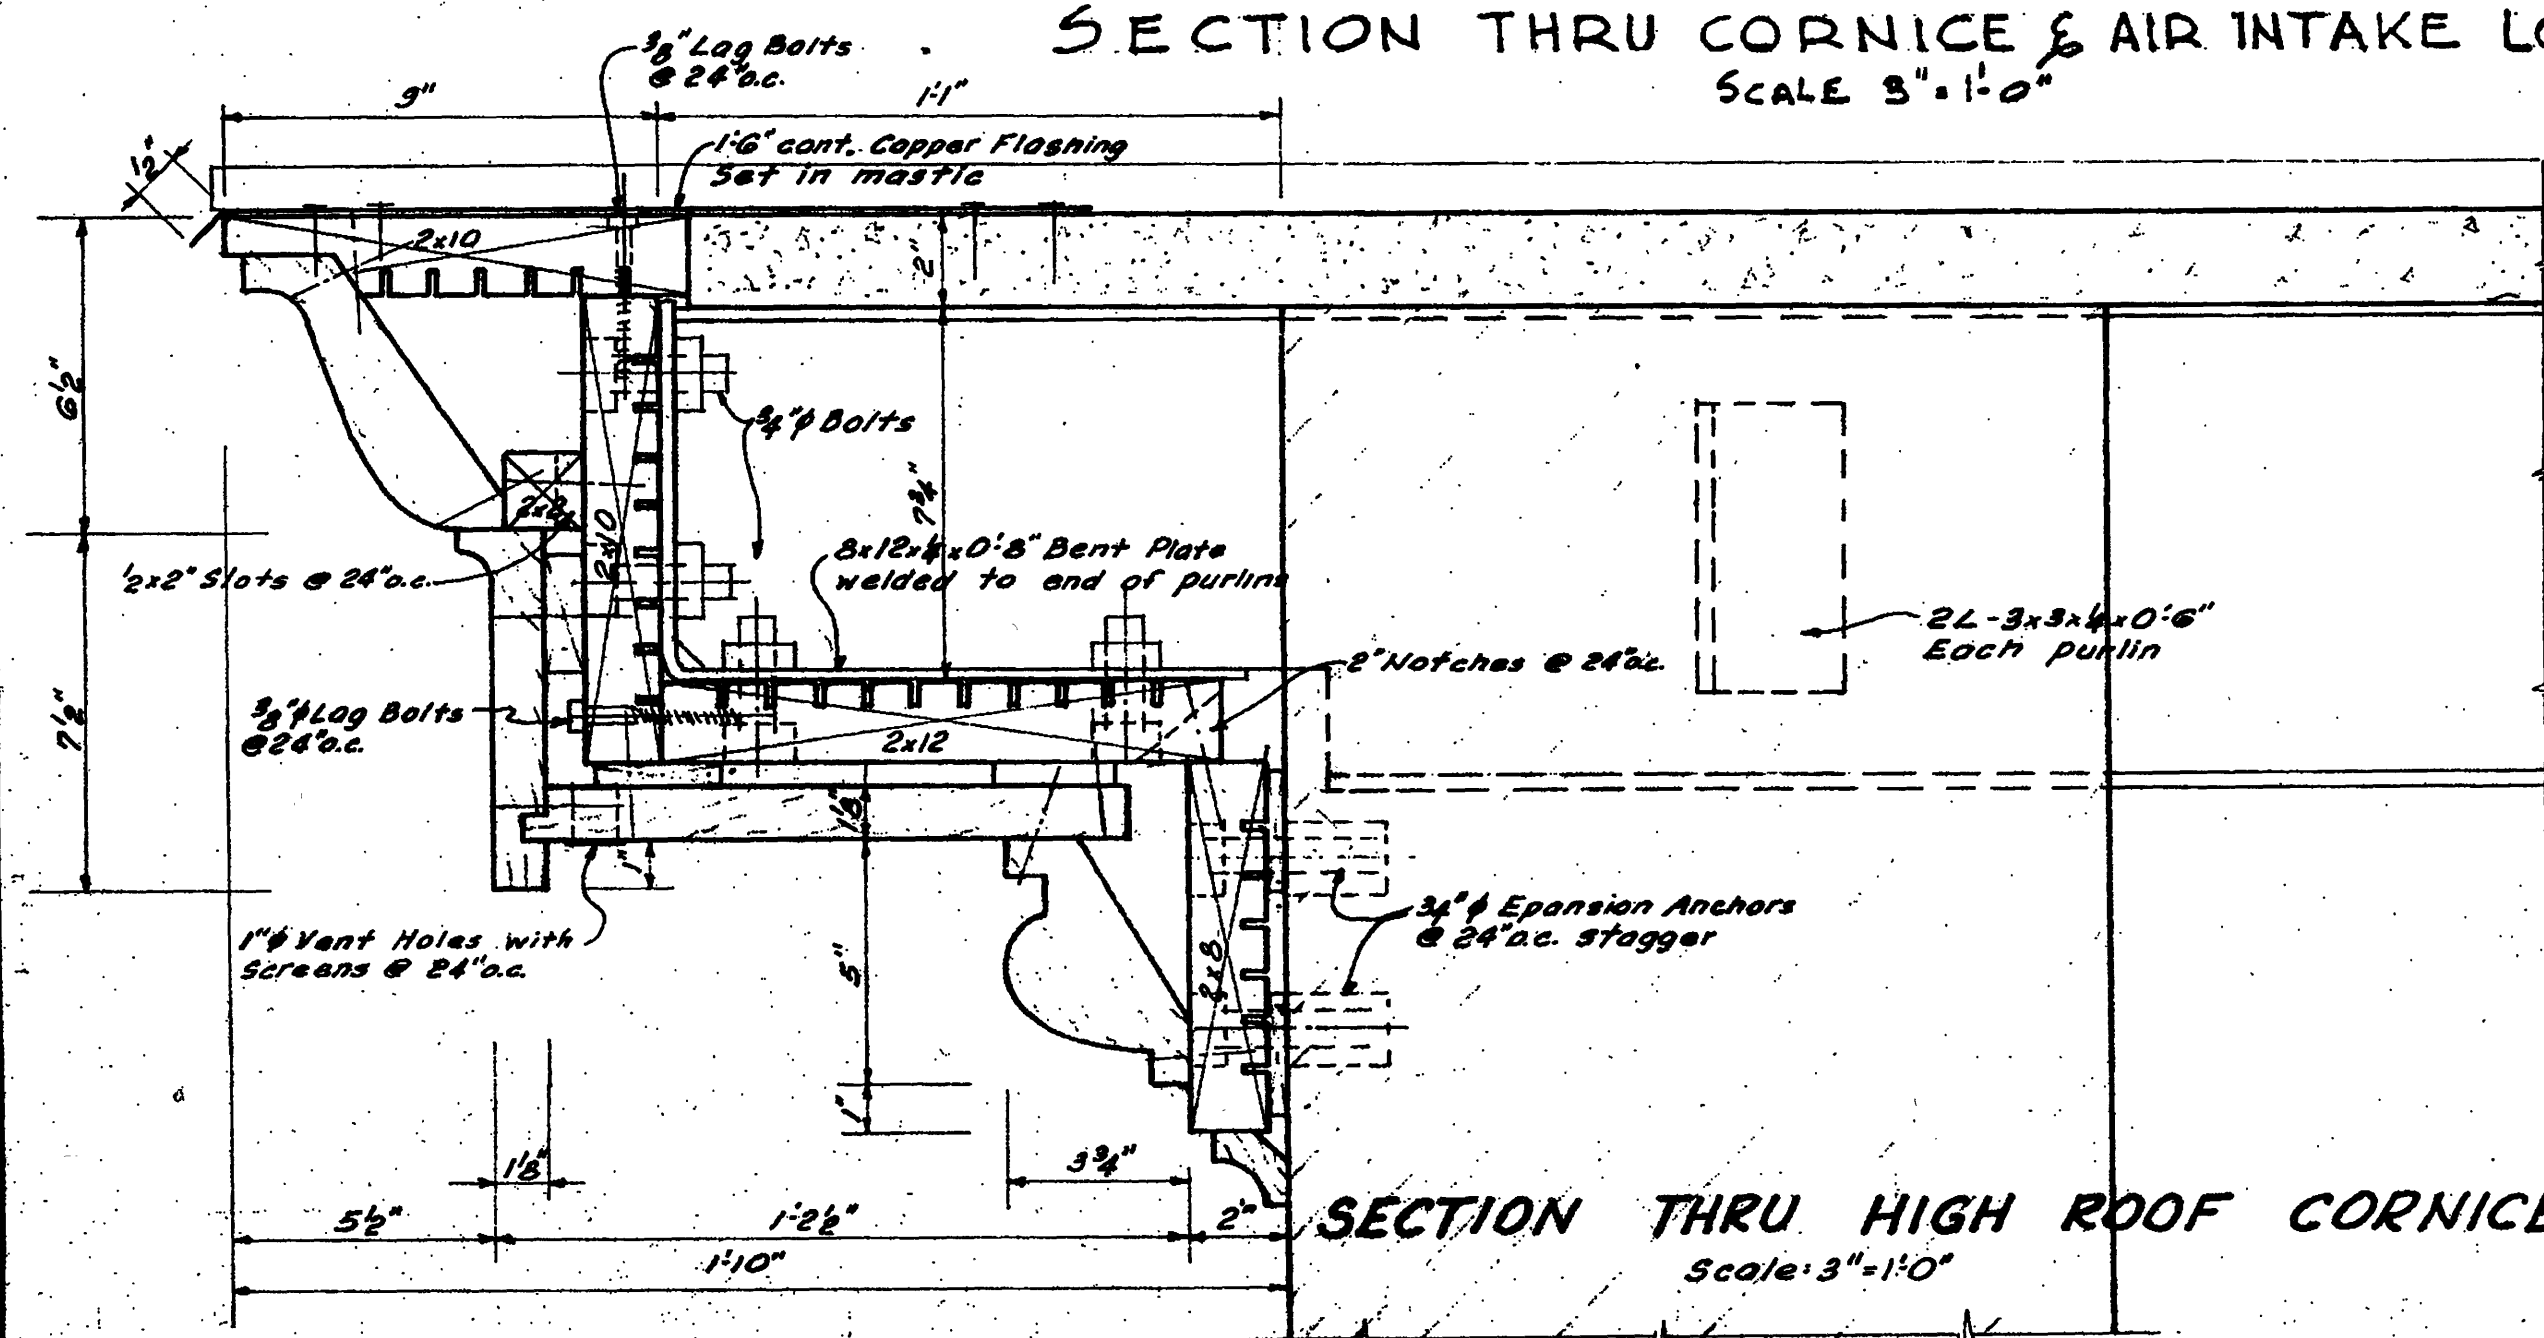

SECTION THRU HIGH ROOF CORNICE
Scale: 3"=1'-0"


Note:
All shims and furring strips are not to be more than 24" long with 2" spaces to permit circulation of air in all cornices. Notches and slots are to be cut as indicated and required for good circulation.

Wood Cornice Details shown are similar to those on the present structures. It is the intent however to match the new to the present as closely as possible and details shown shall be modified as required to achieve this purpose.

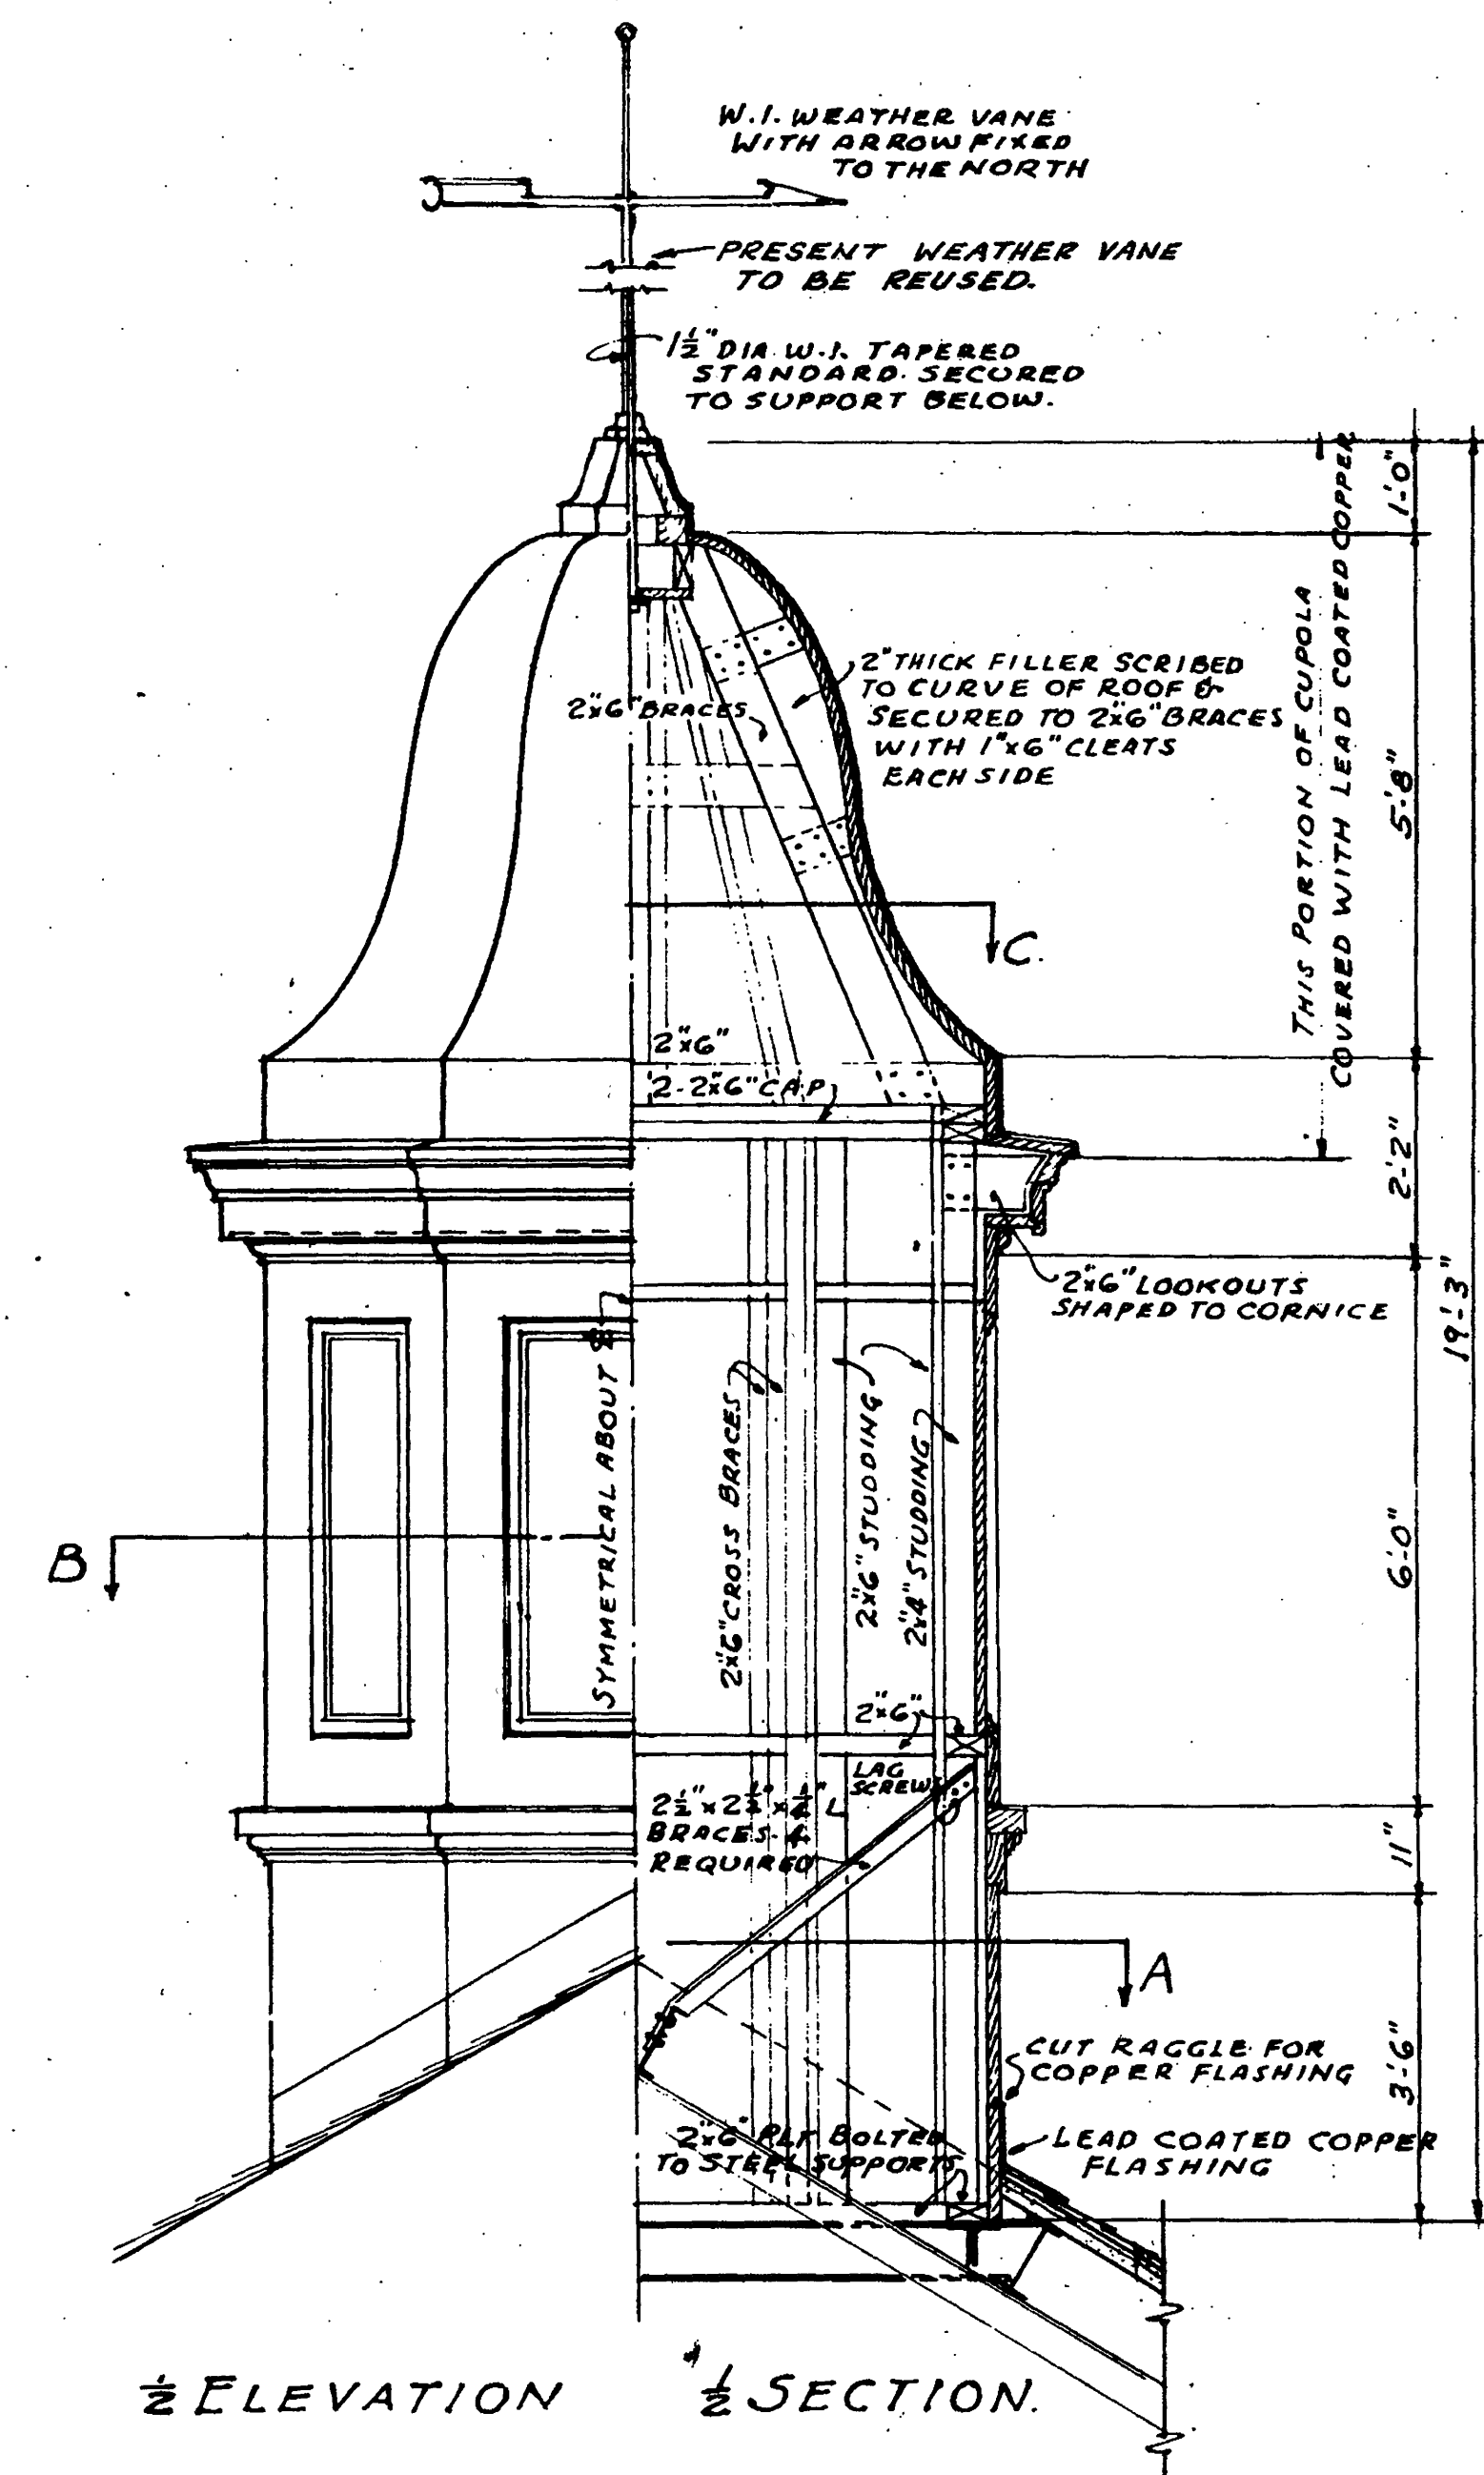


1/2 ELEVATION 1/2 SECTION


DETAIL OF CUPOLA ON BLOWER BLDG.
SCALE 1/2"=1'-0"

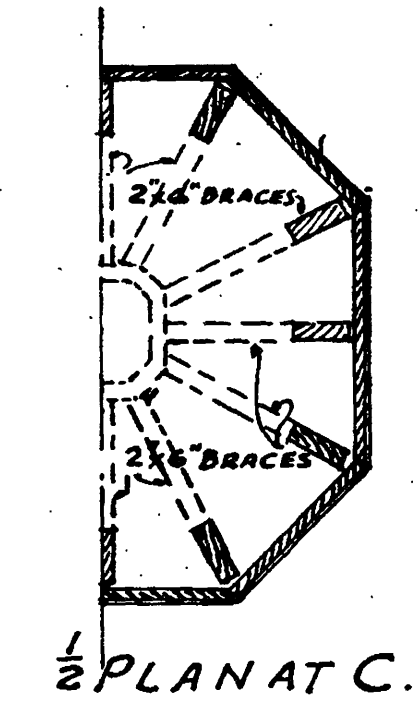


1/2 PLAN AT C.

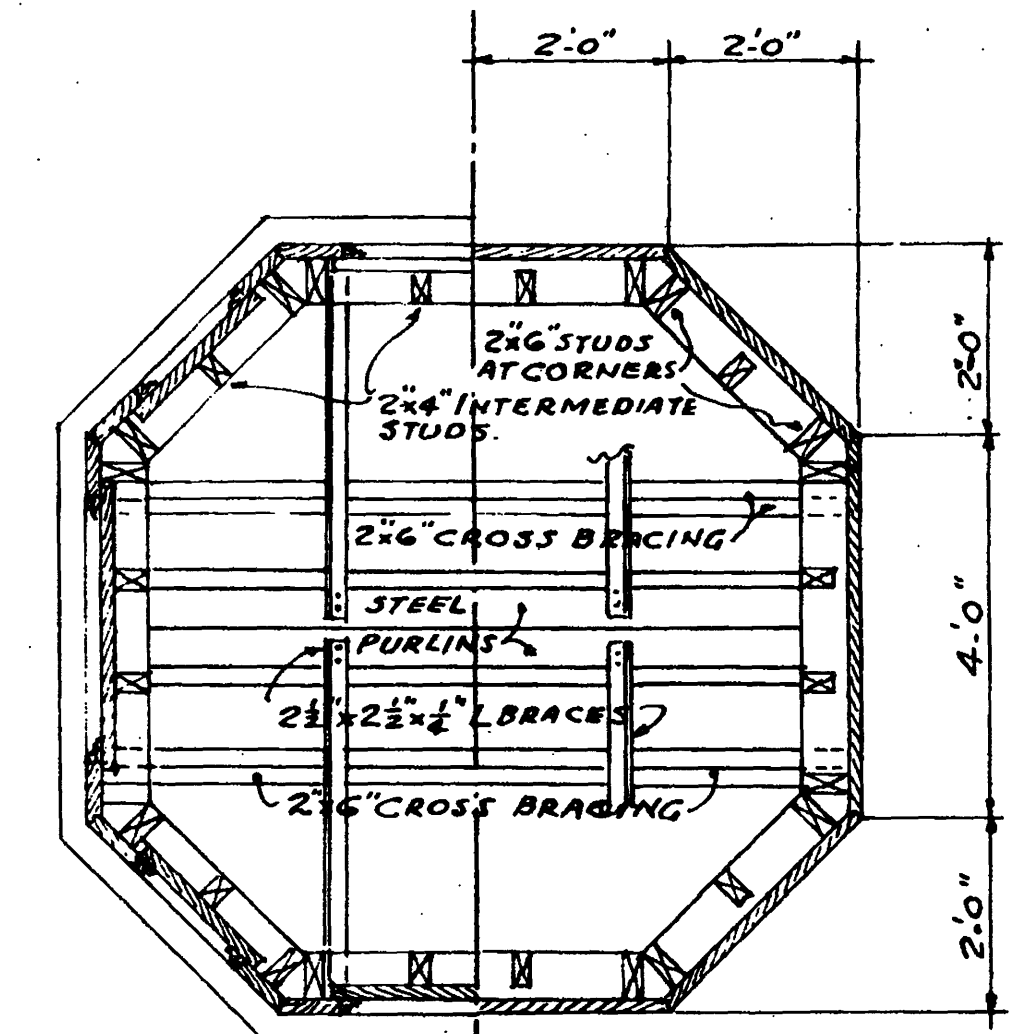

1/2 PLAN AT B. 1/2 PLAN AT A.

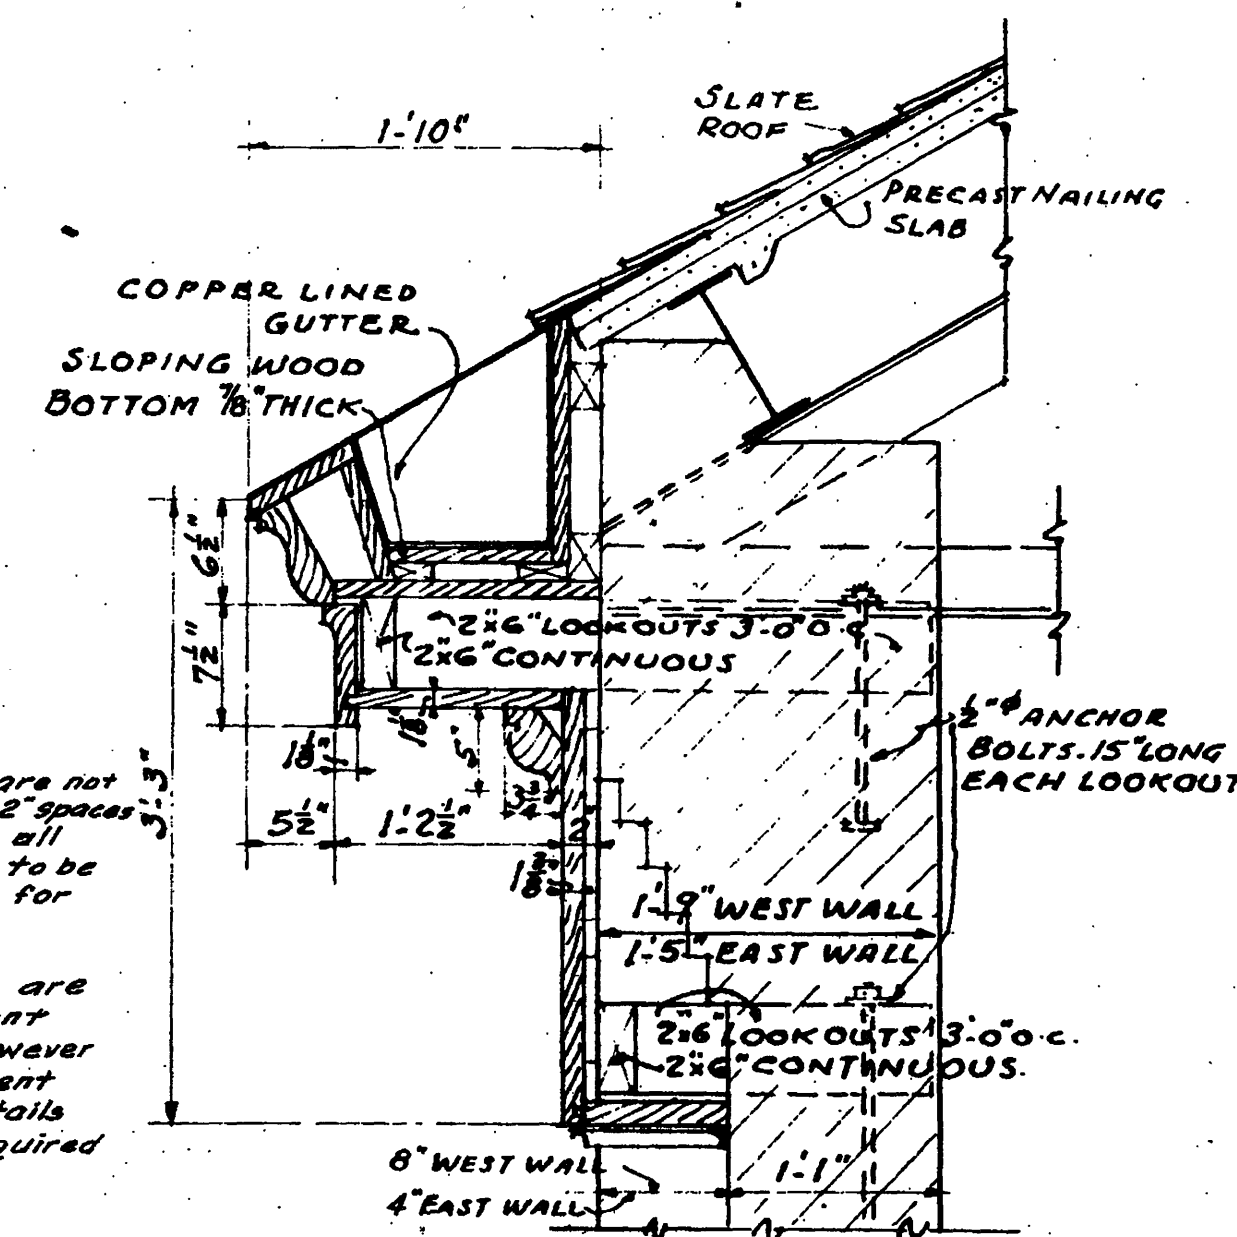

DETAIL OF CORNICE
BLOWER BLDG.
SHOP
Scale 1"=1'-0"

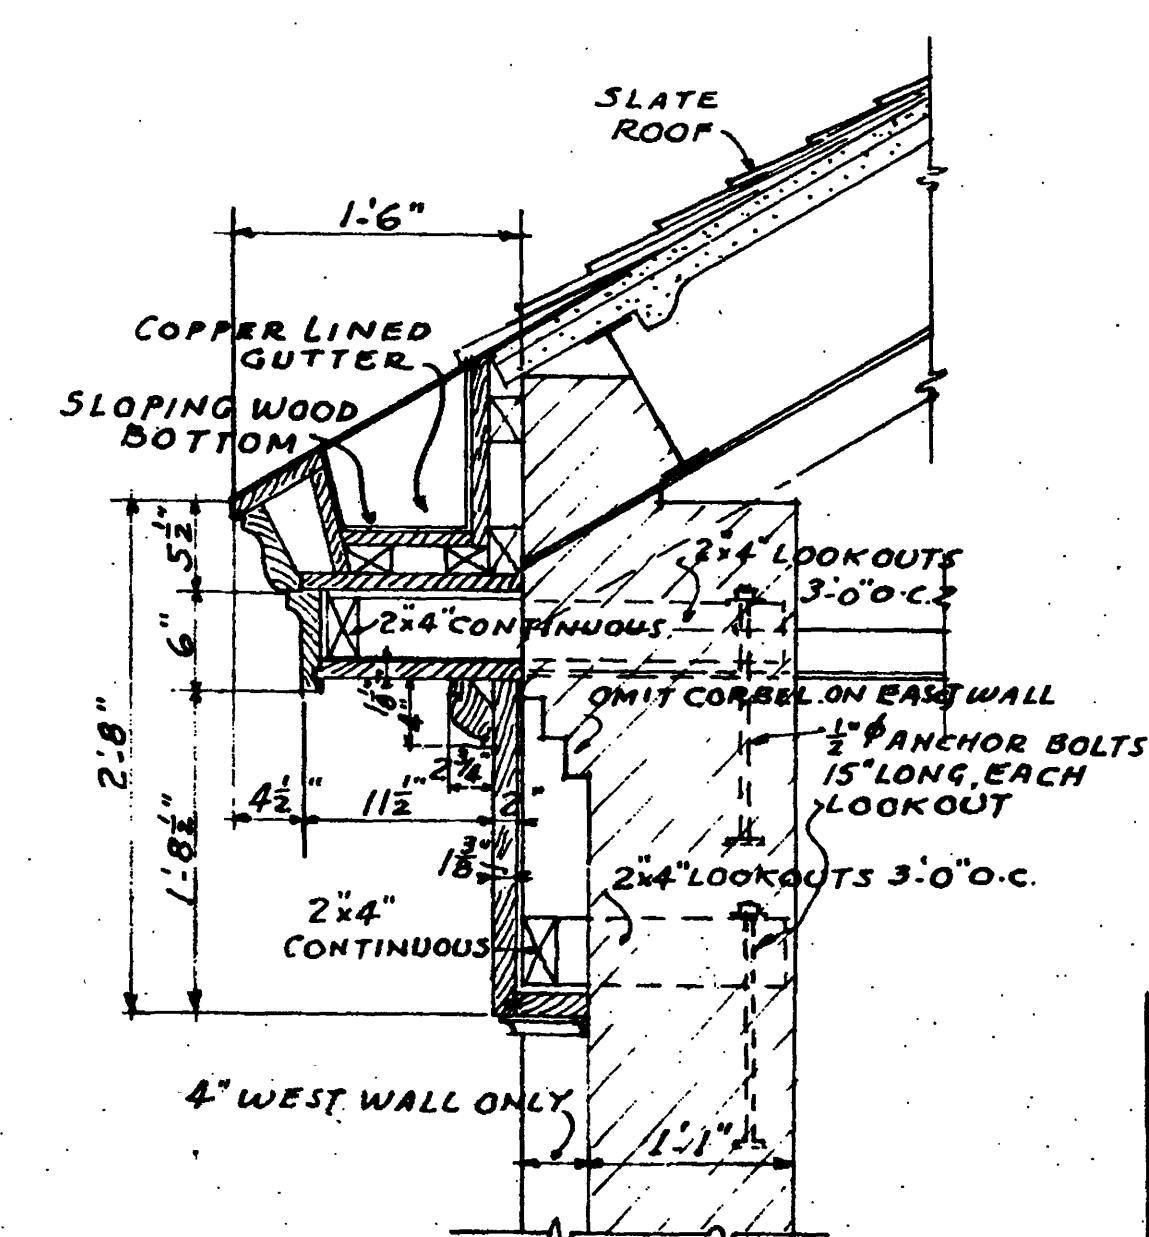

DETAIL OF CORNICE
(AIR INTAKE PORTION & LABORATORY ADDITION)
SCALE: 1"=1'-0"

CONTR. 'E'

ADDITIONS TO SEWAGE TREATMENT PLANT
ROANOKE, VIRGINIA
BLOWER BLDG.
SECTIONS & DETAILS

ALVORD, BURDICK & HOWSON
ENGINEERS CHICAGO

1973

13