


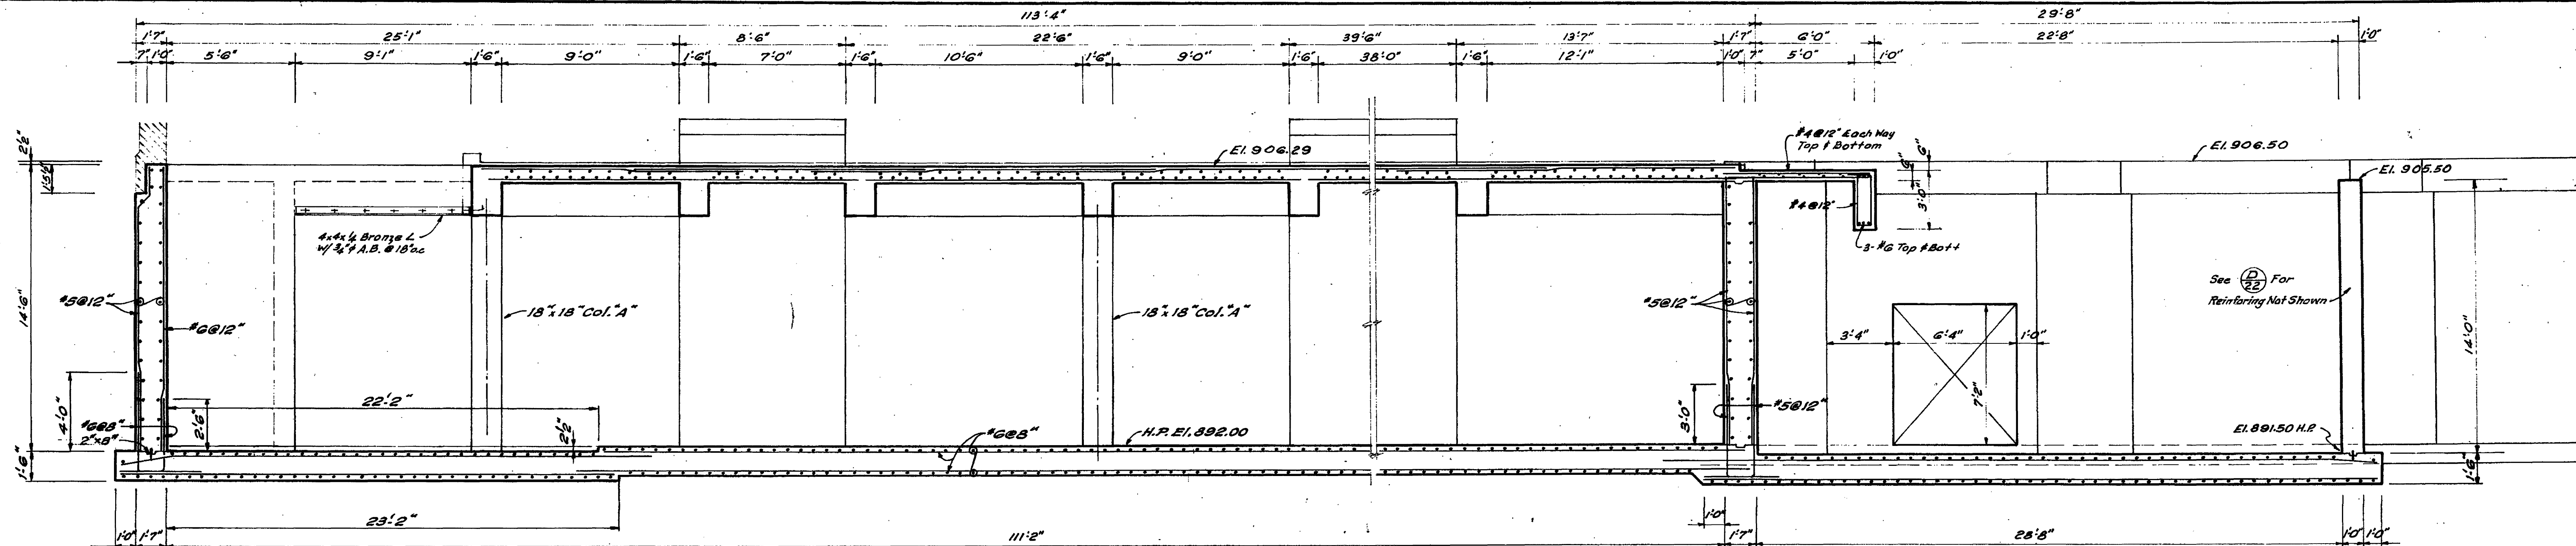


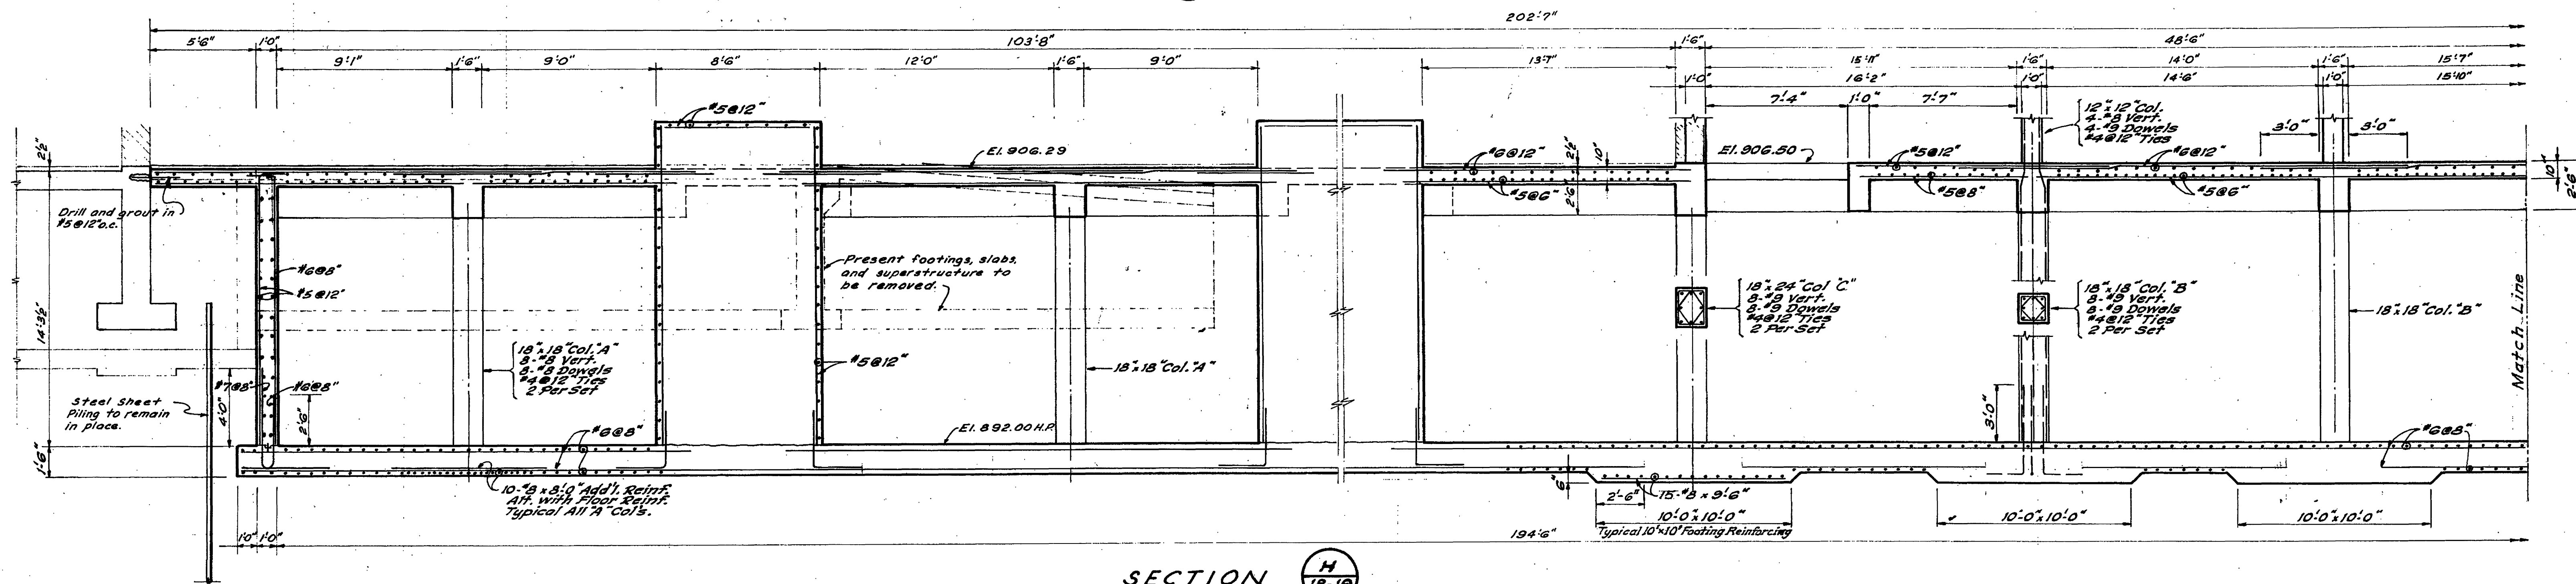


SECTION **G**
18-19
Scale: 1/4"=1'-0"

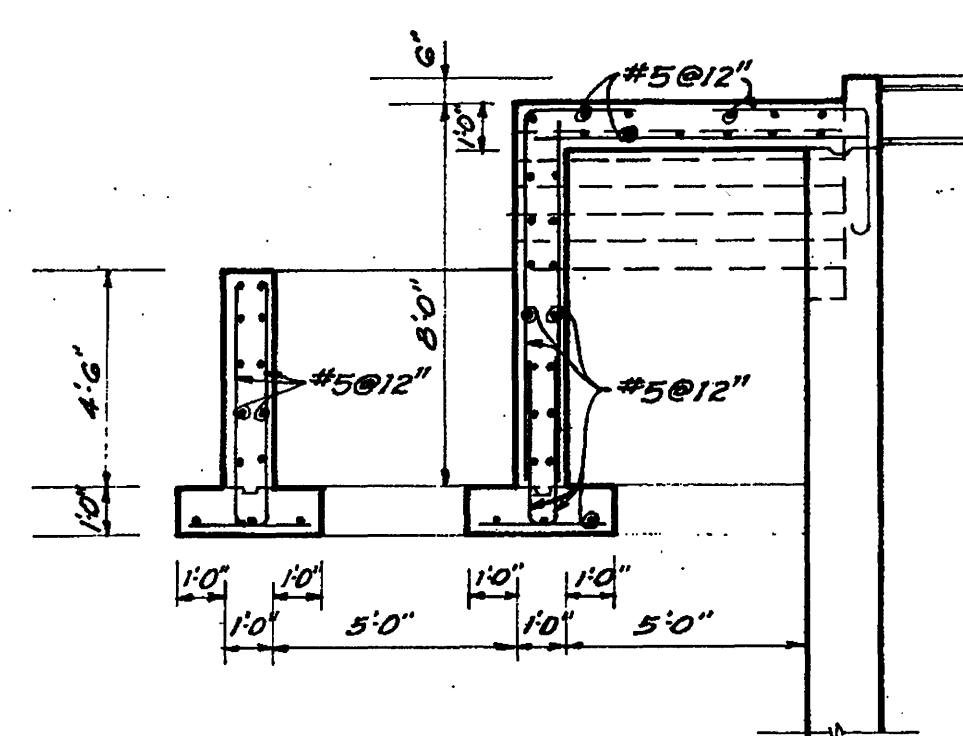

SECTION **H**
18-19
Scale: 1/4"=1'-0"

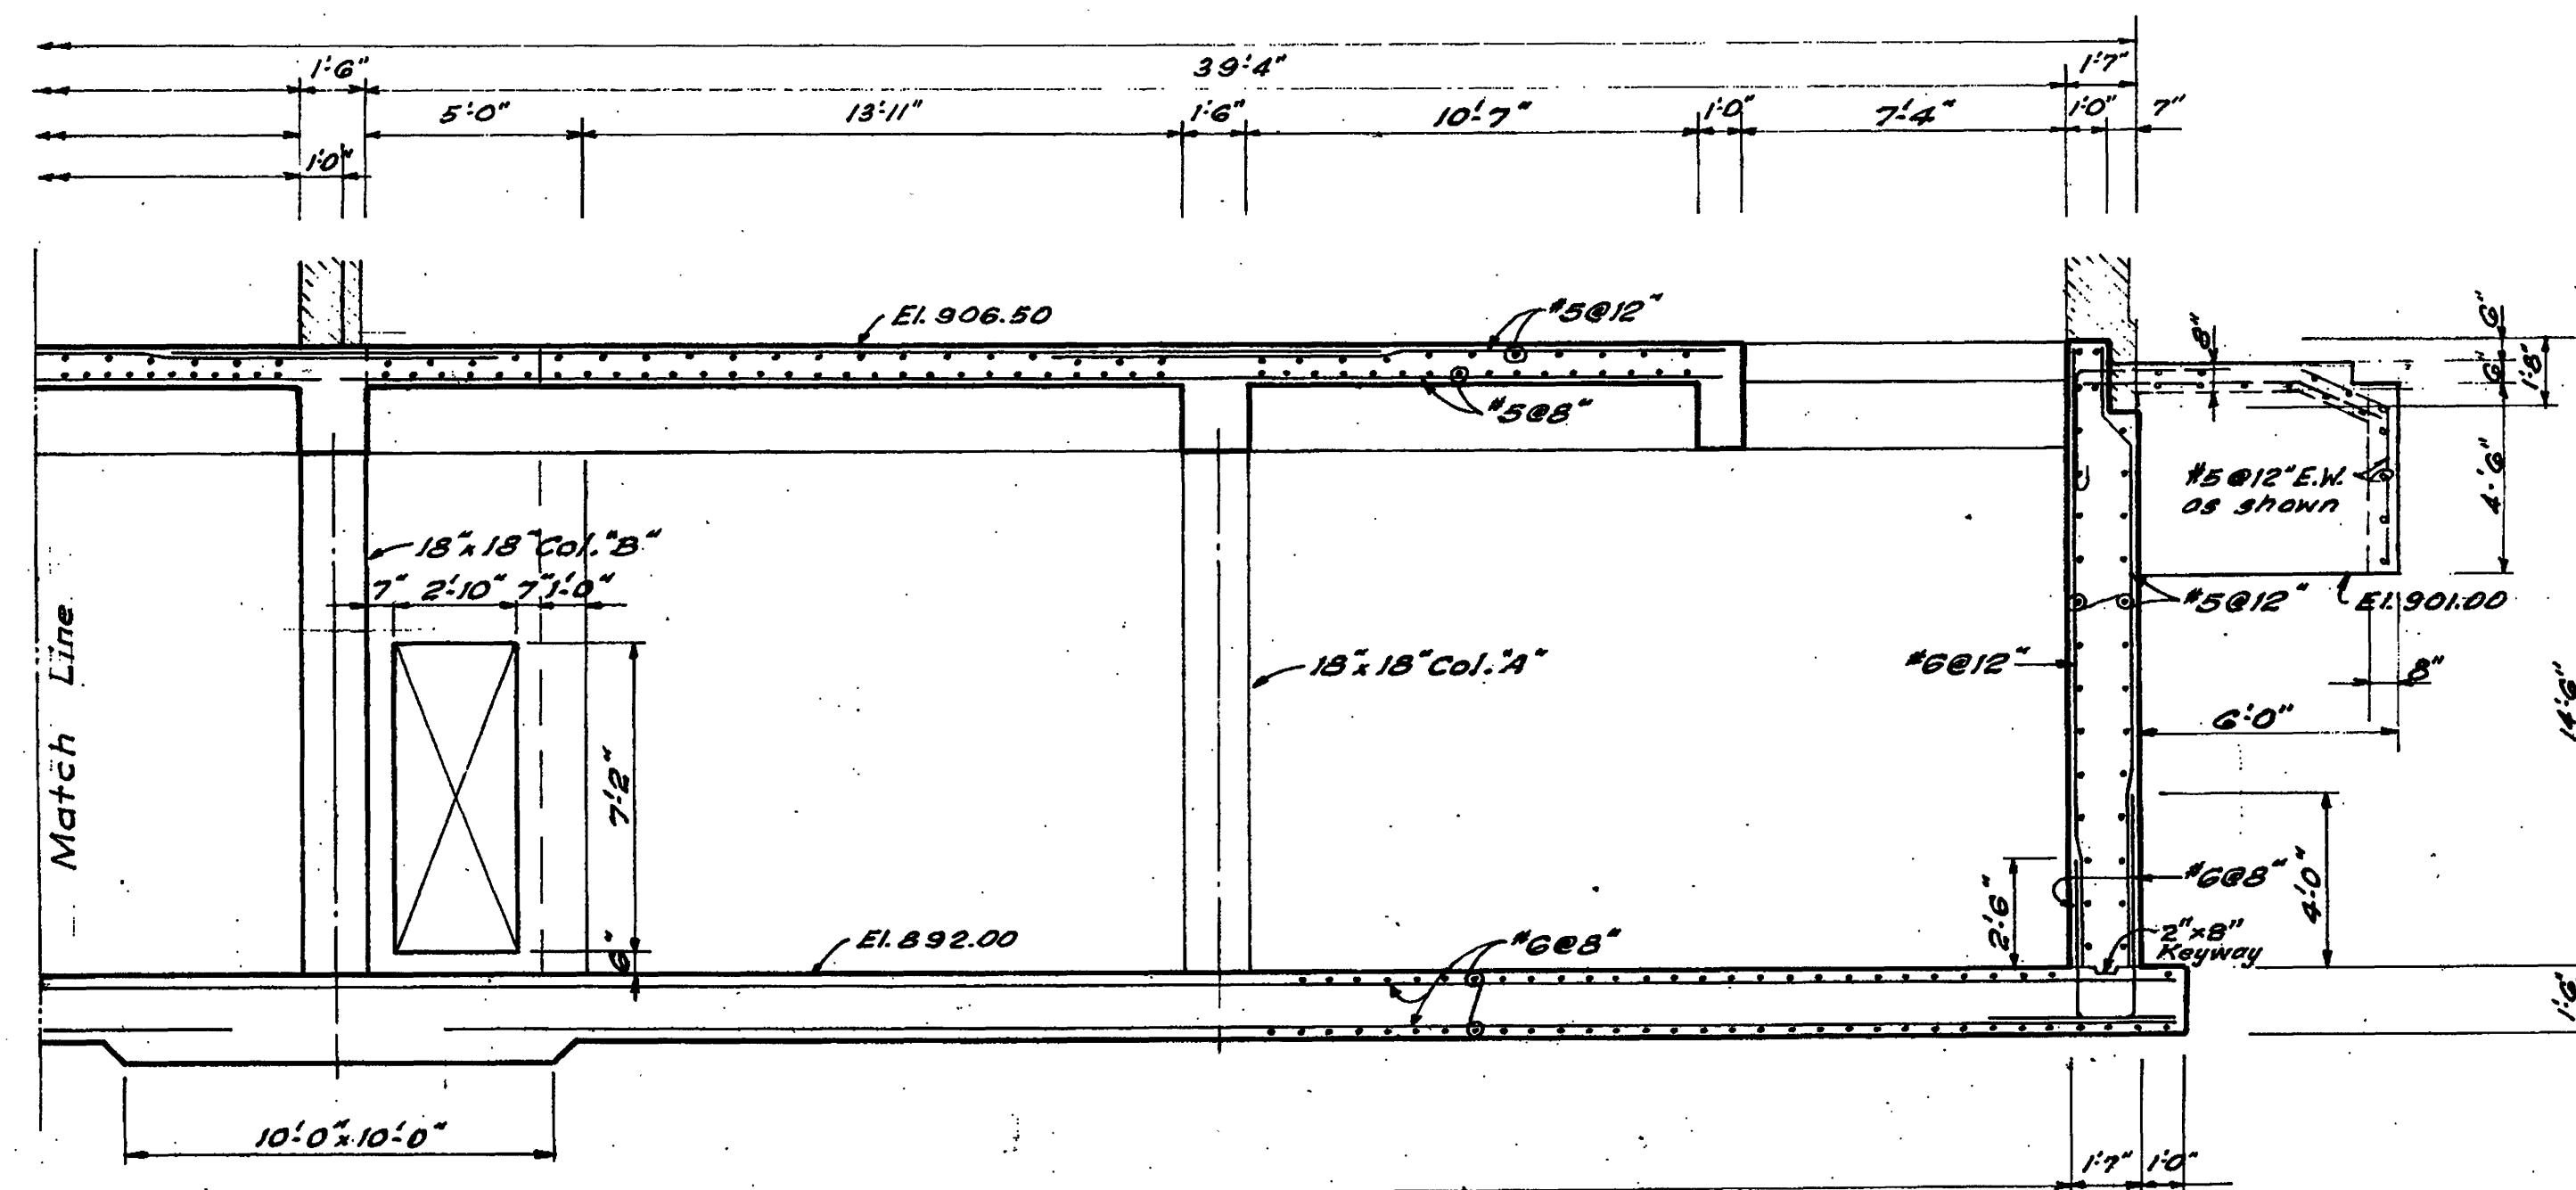

SECTION **L**
18-19
Scale: 1/4"=1'-0"

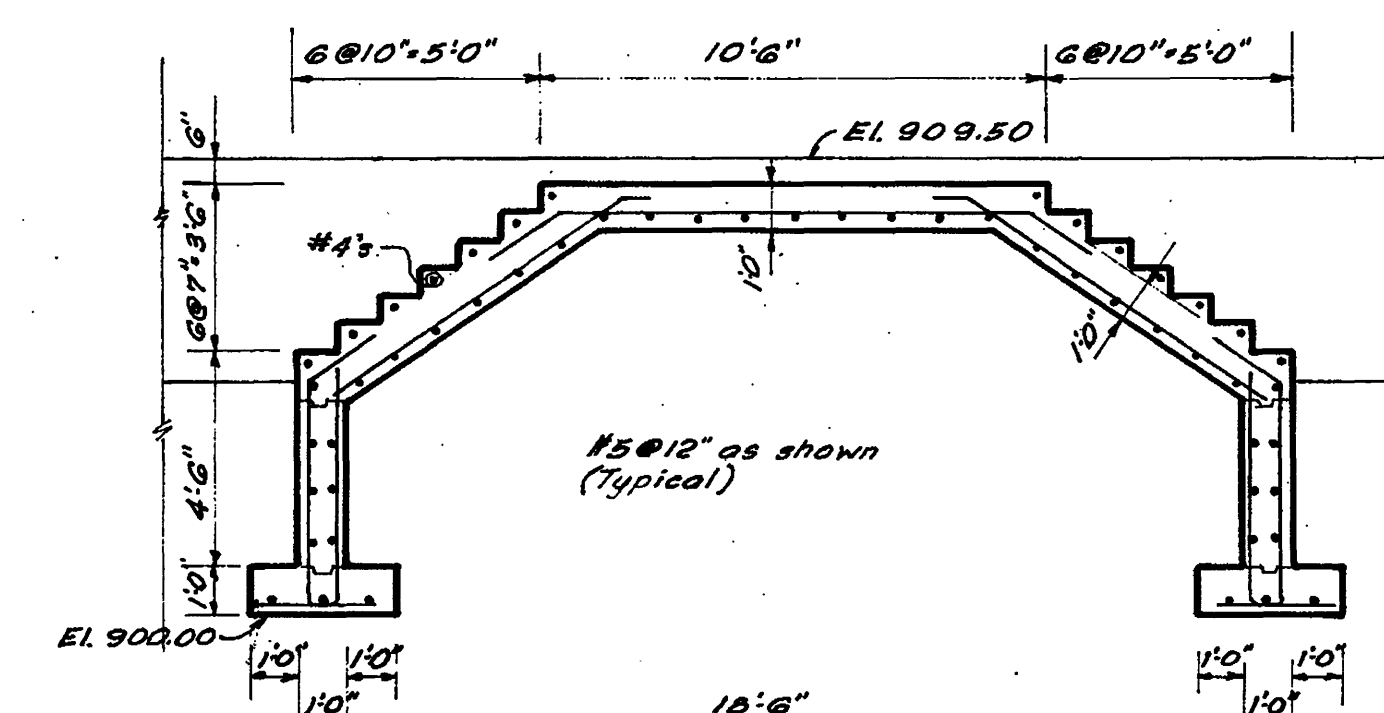

SECTION **M**
18-19
Scale: 1/4"=1'-0"

CONTR. "E"
ADDITIONS TO SEWAGE TREATMENT PLANT
ROANOKE, VIRGINIA
**BLOWER BLDG.
CONCRETE SECTIONS**

ALVORD, BURDICK & HOWSON
ENGINEERS CHICAGO

1973

23