


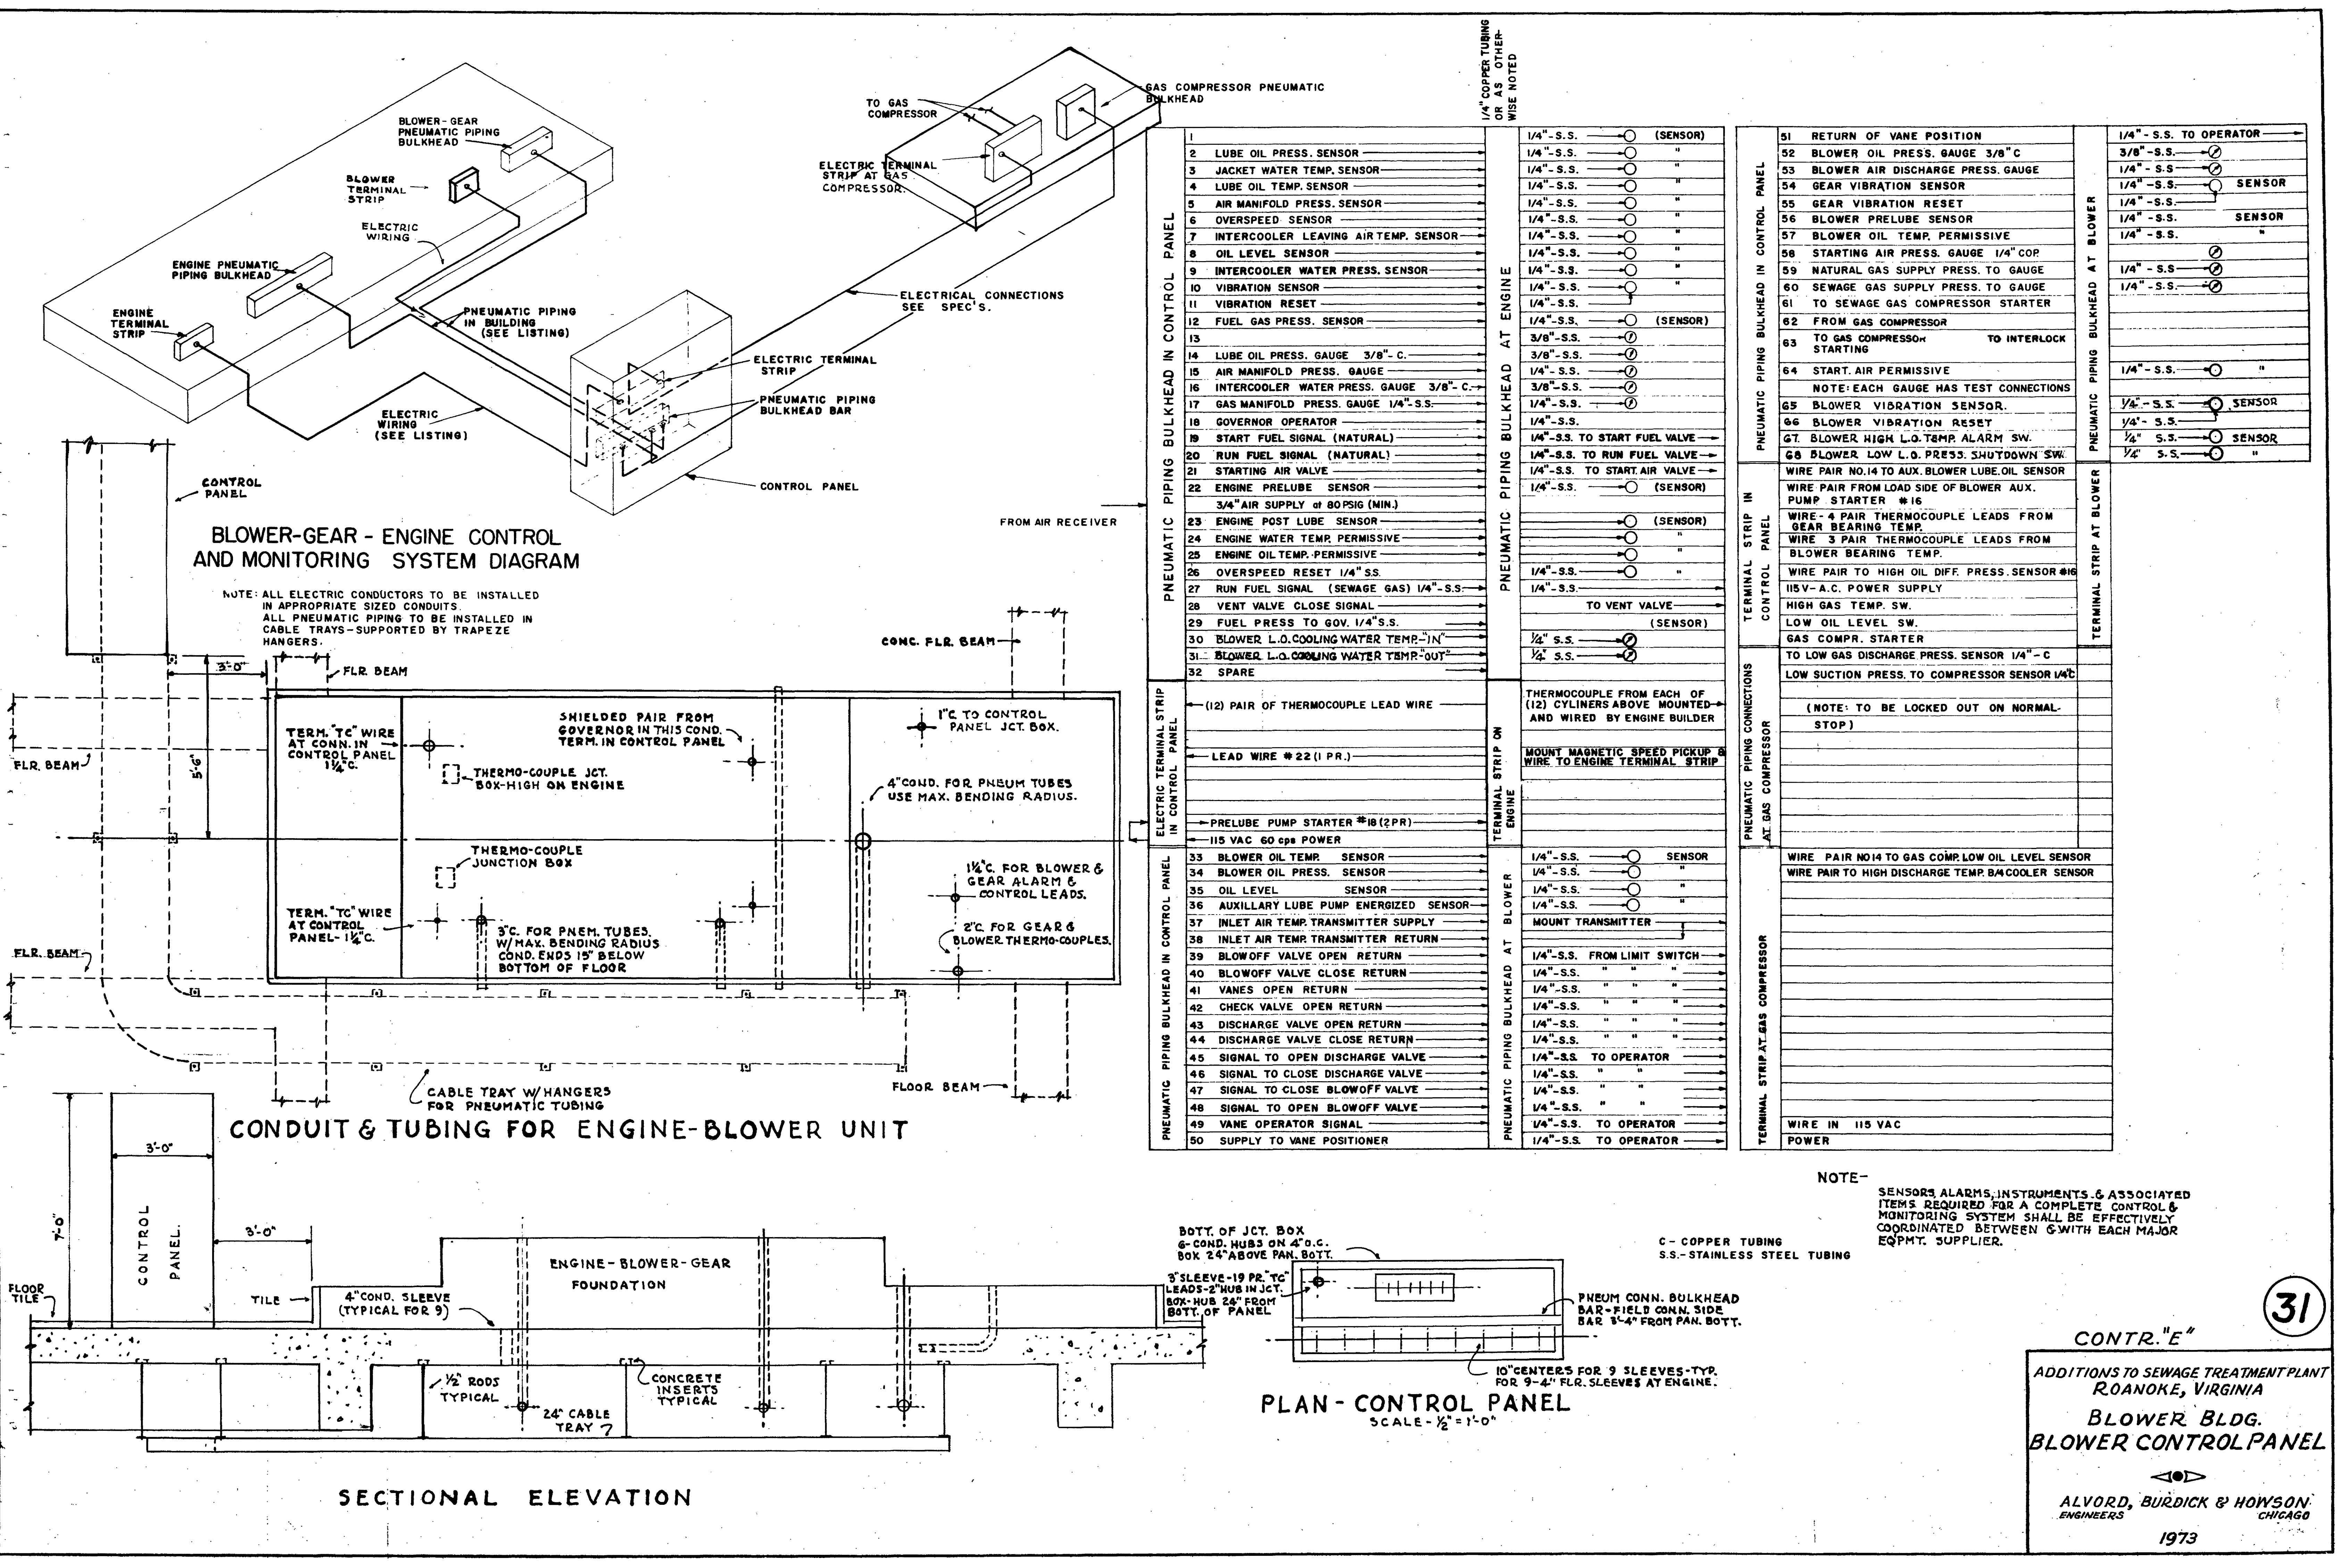

NOTE-
SENSORS, ALARMS, INSTRUMENTS & ASSOCIATED
ITEMS REQUIRED FOR A COMPLETE CONTROL &
MONITORING SYSTEM SHALL BE EFFECTIVELY
COORDINATED BETWEEN & WITH EACH MAJOR
EQPMT. SUPPLIER.

PLAN - CONTROL PANEL
SCALE - 1/2" = 1'-0"

SECTIONAL ELEVATION

CONTR. "E"
ADDITIONS TO SEWAGE TREATMENT PLANT
ROANOKE, VIRGINIA
BLOWER BLDG.
BLOWER CONTROL PANEL

ALVORD, BURDICK & HOWSON
ENGINEERS
CHICAGO

1973