

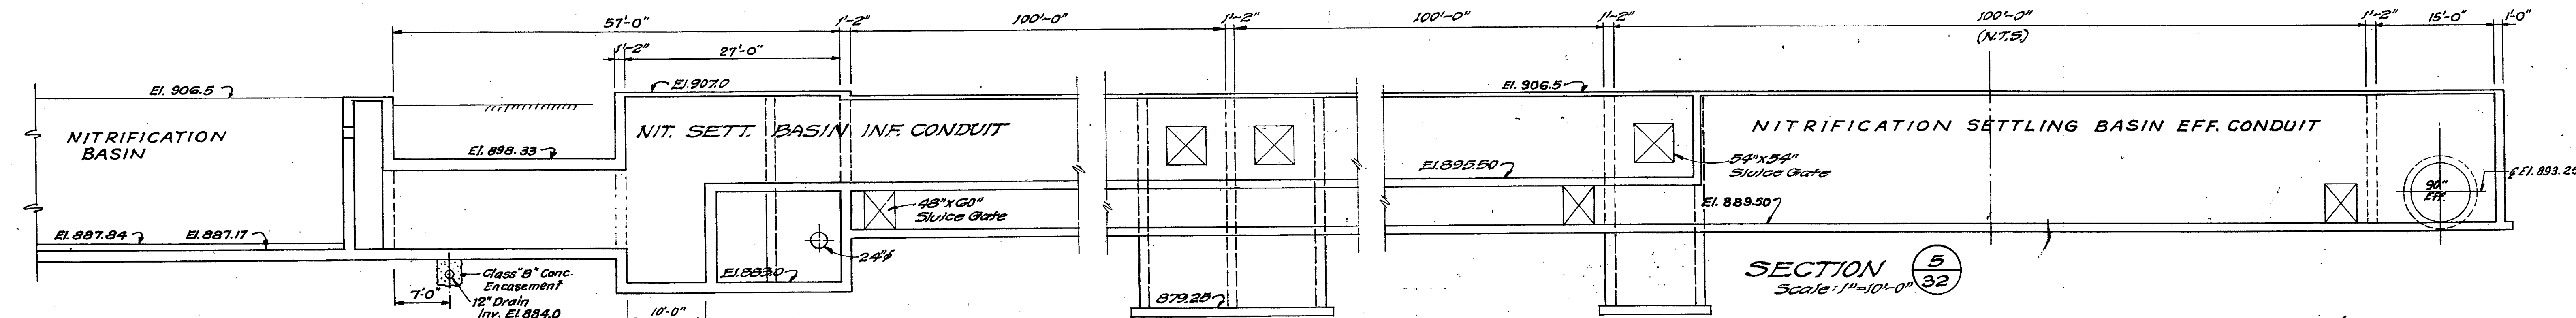


SECTION 4
Scale: 1"=10'-0"

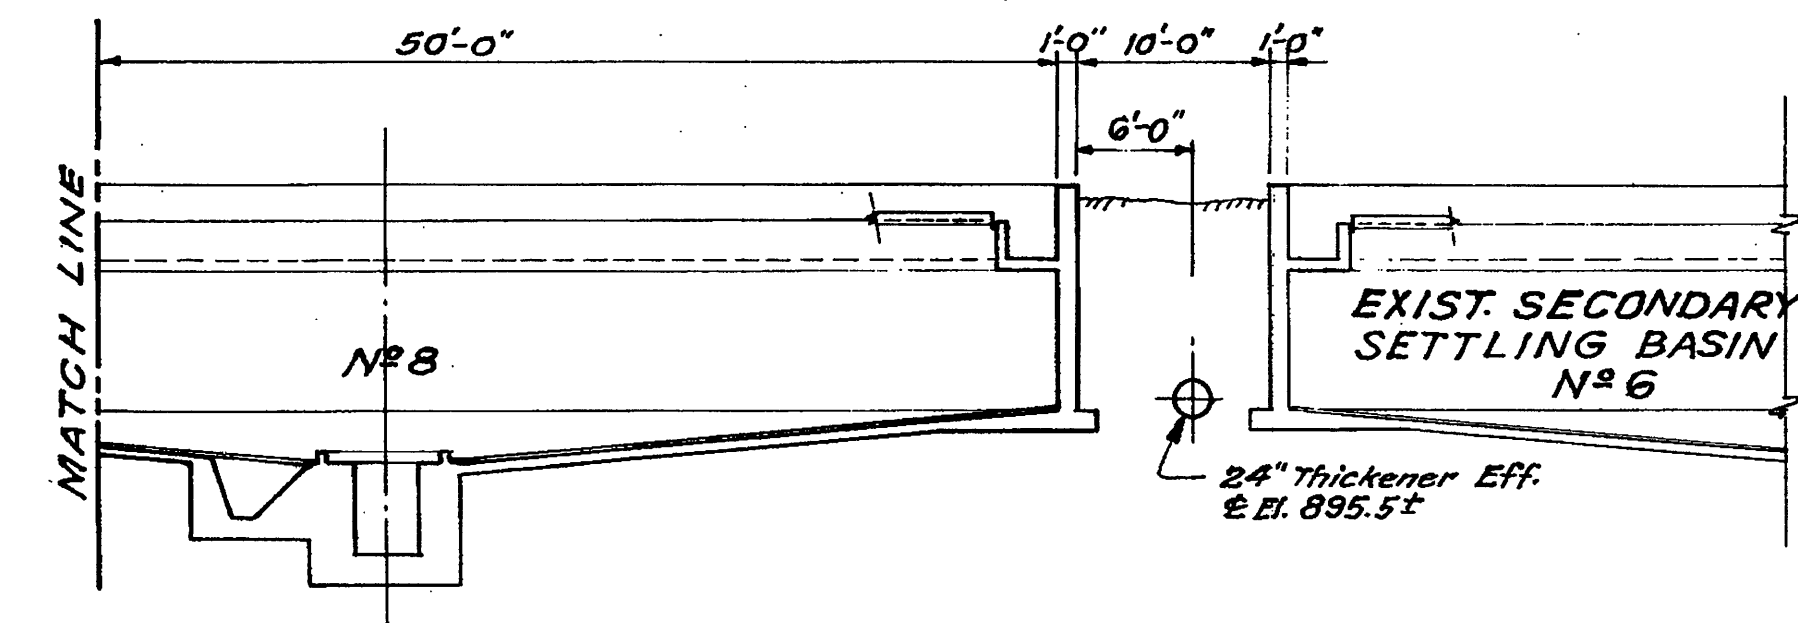

SECTION 5
Scale: 1"=10'-0"

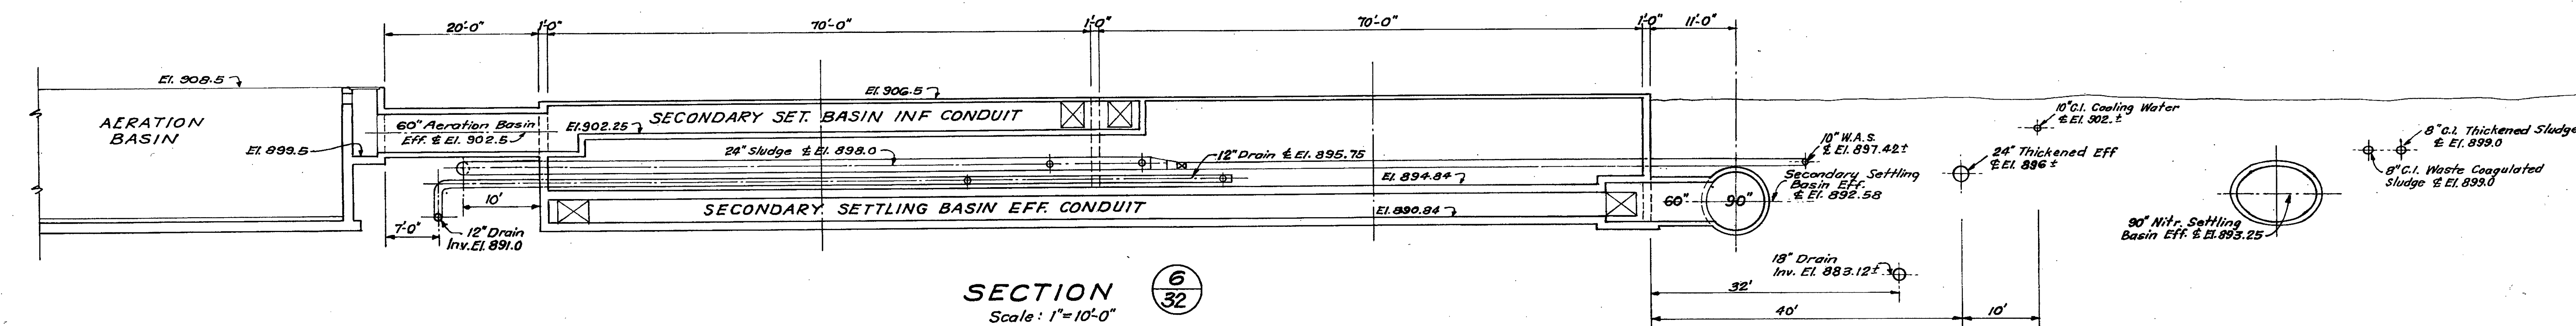

SECTION 6
Scale: 1"=10'-0"