




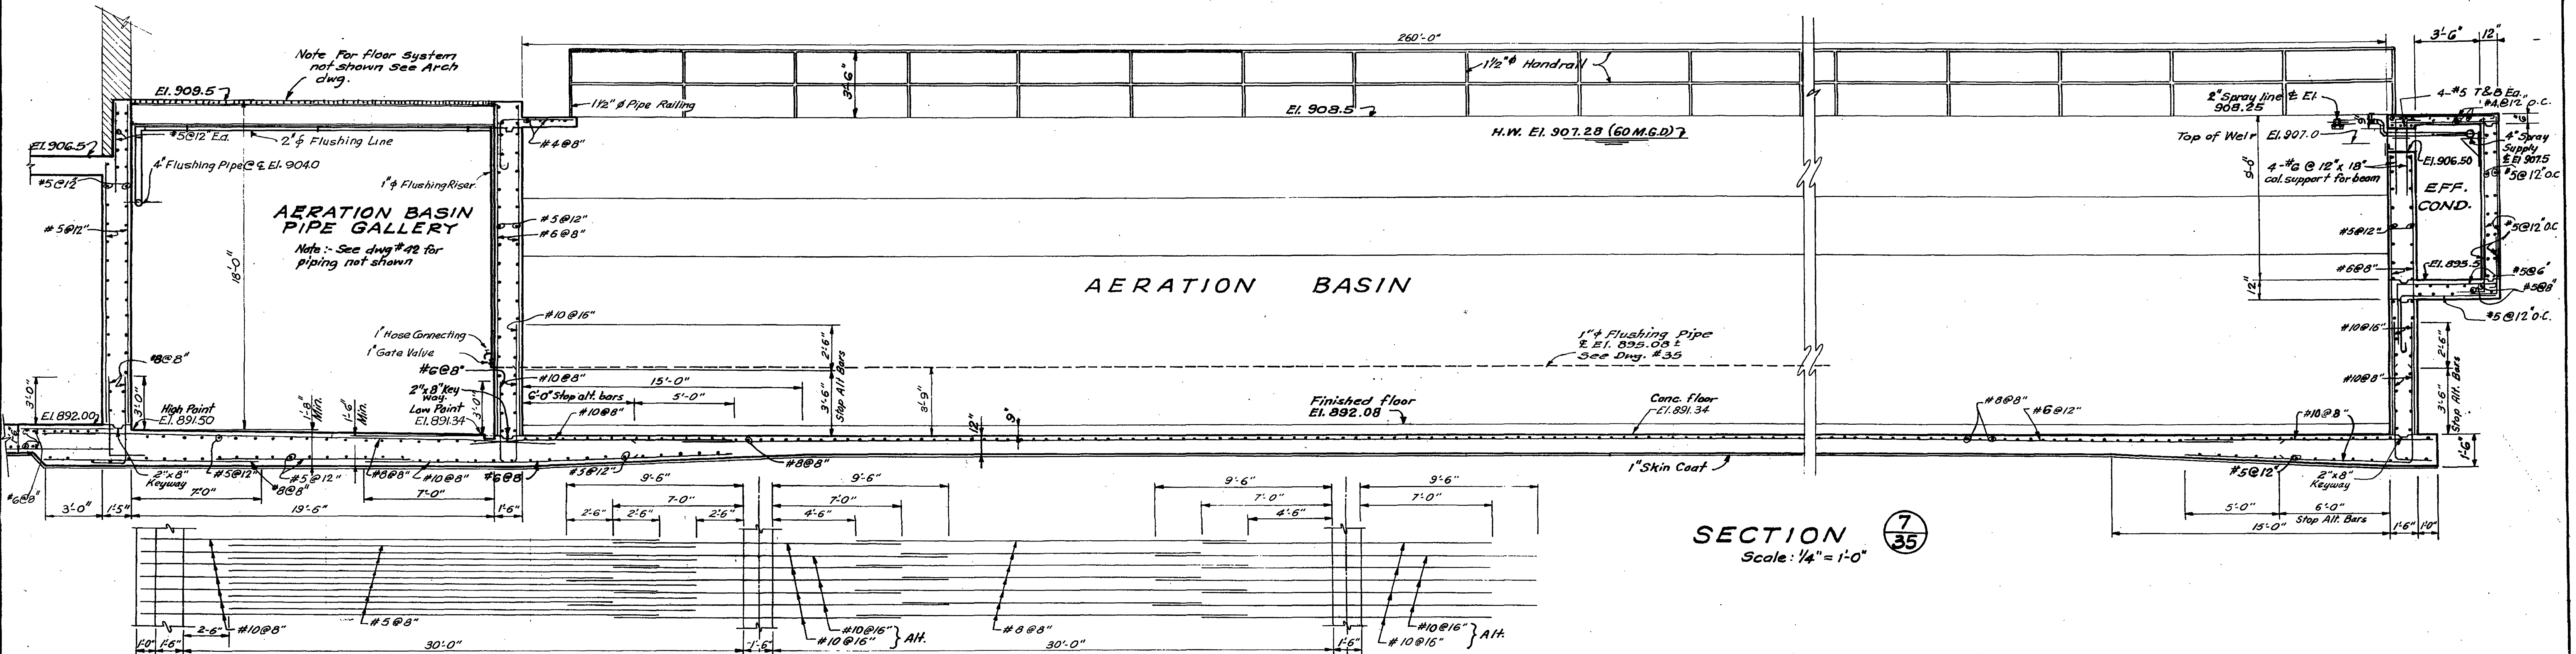

*TYPICAL REINFORCING IN TOP OF FLOOR SLAB Scale: 1/4" = 1'-0"

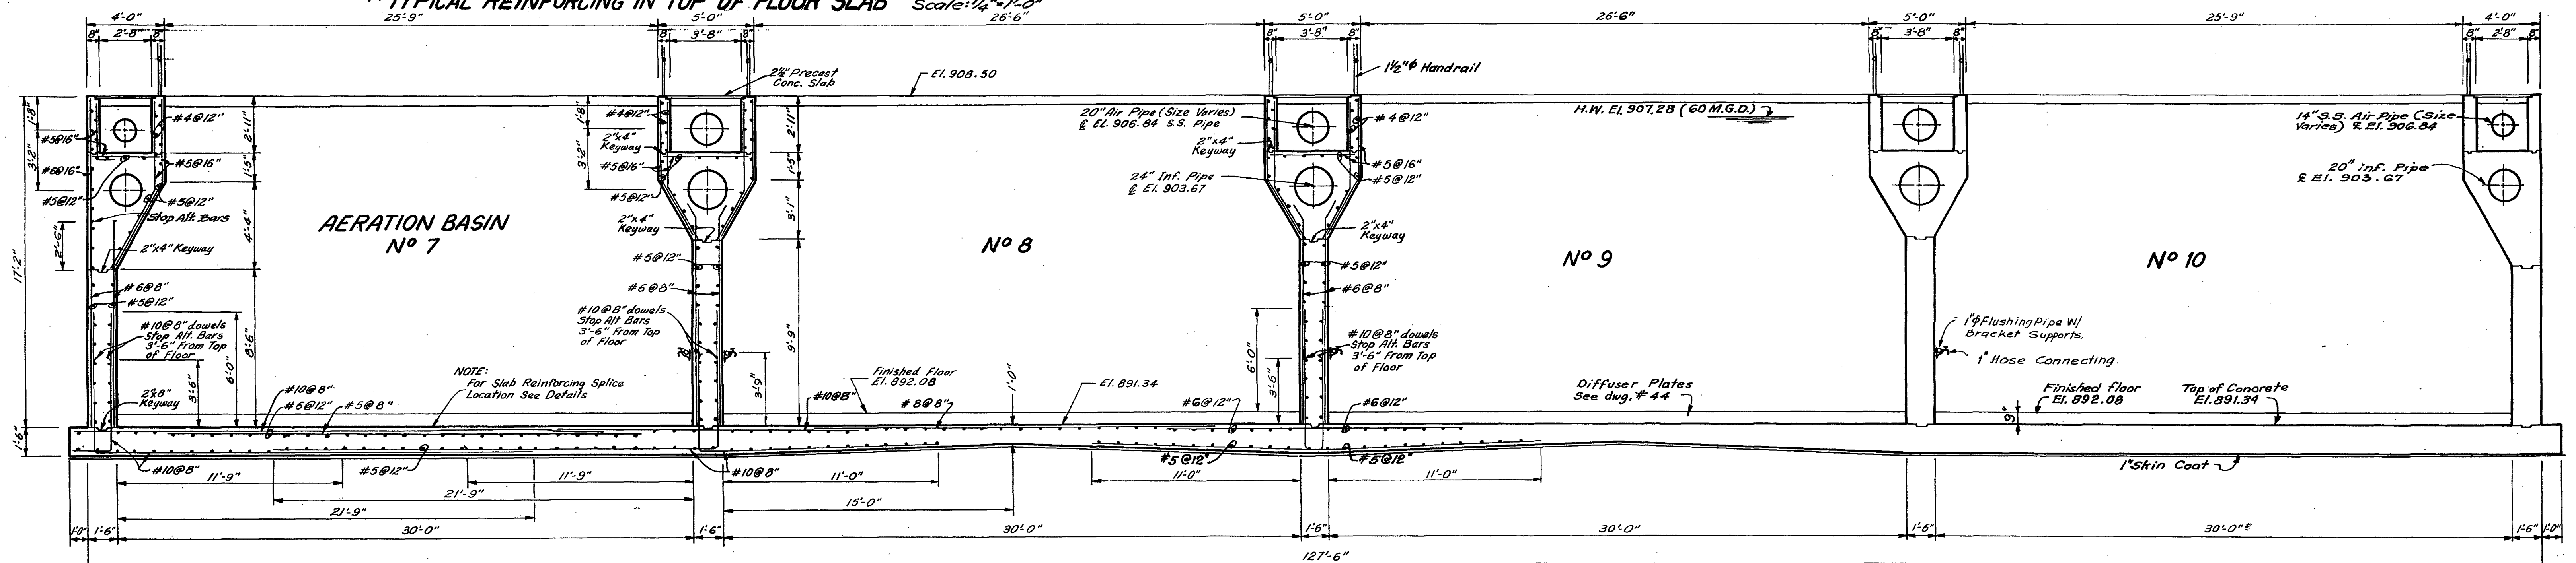

SECTION 8/35
Scale: 1/4" = 1'-0"

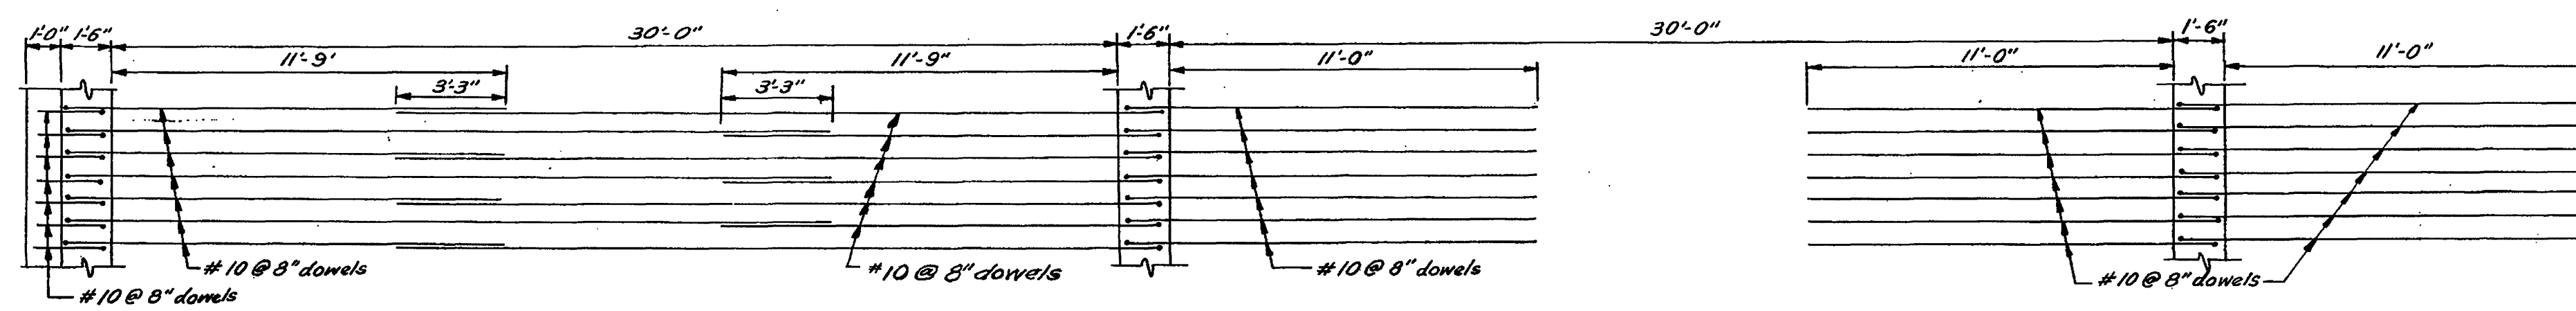

*TYPICAL REINFORCING IN BOTTOM OF FLOOR SLAB Scale: 1/4" = 1'-0"

*For Aeration Basins & Nitrification Basins