




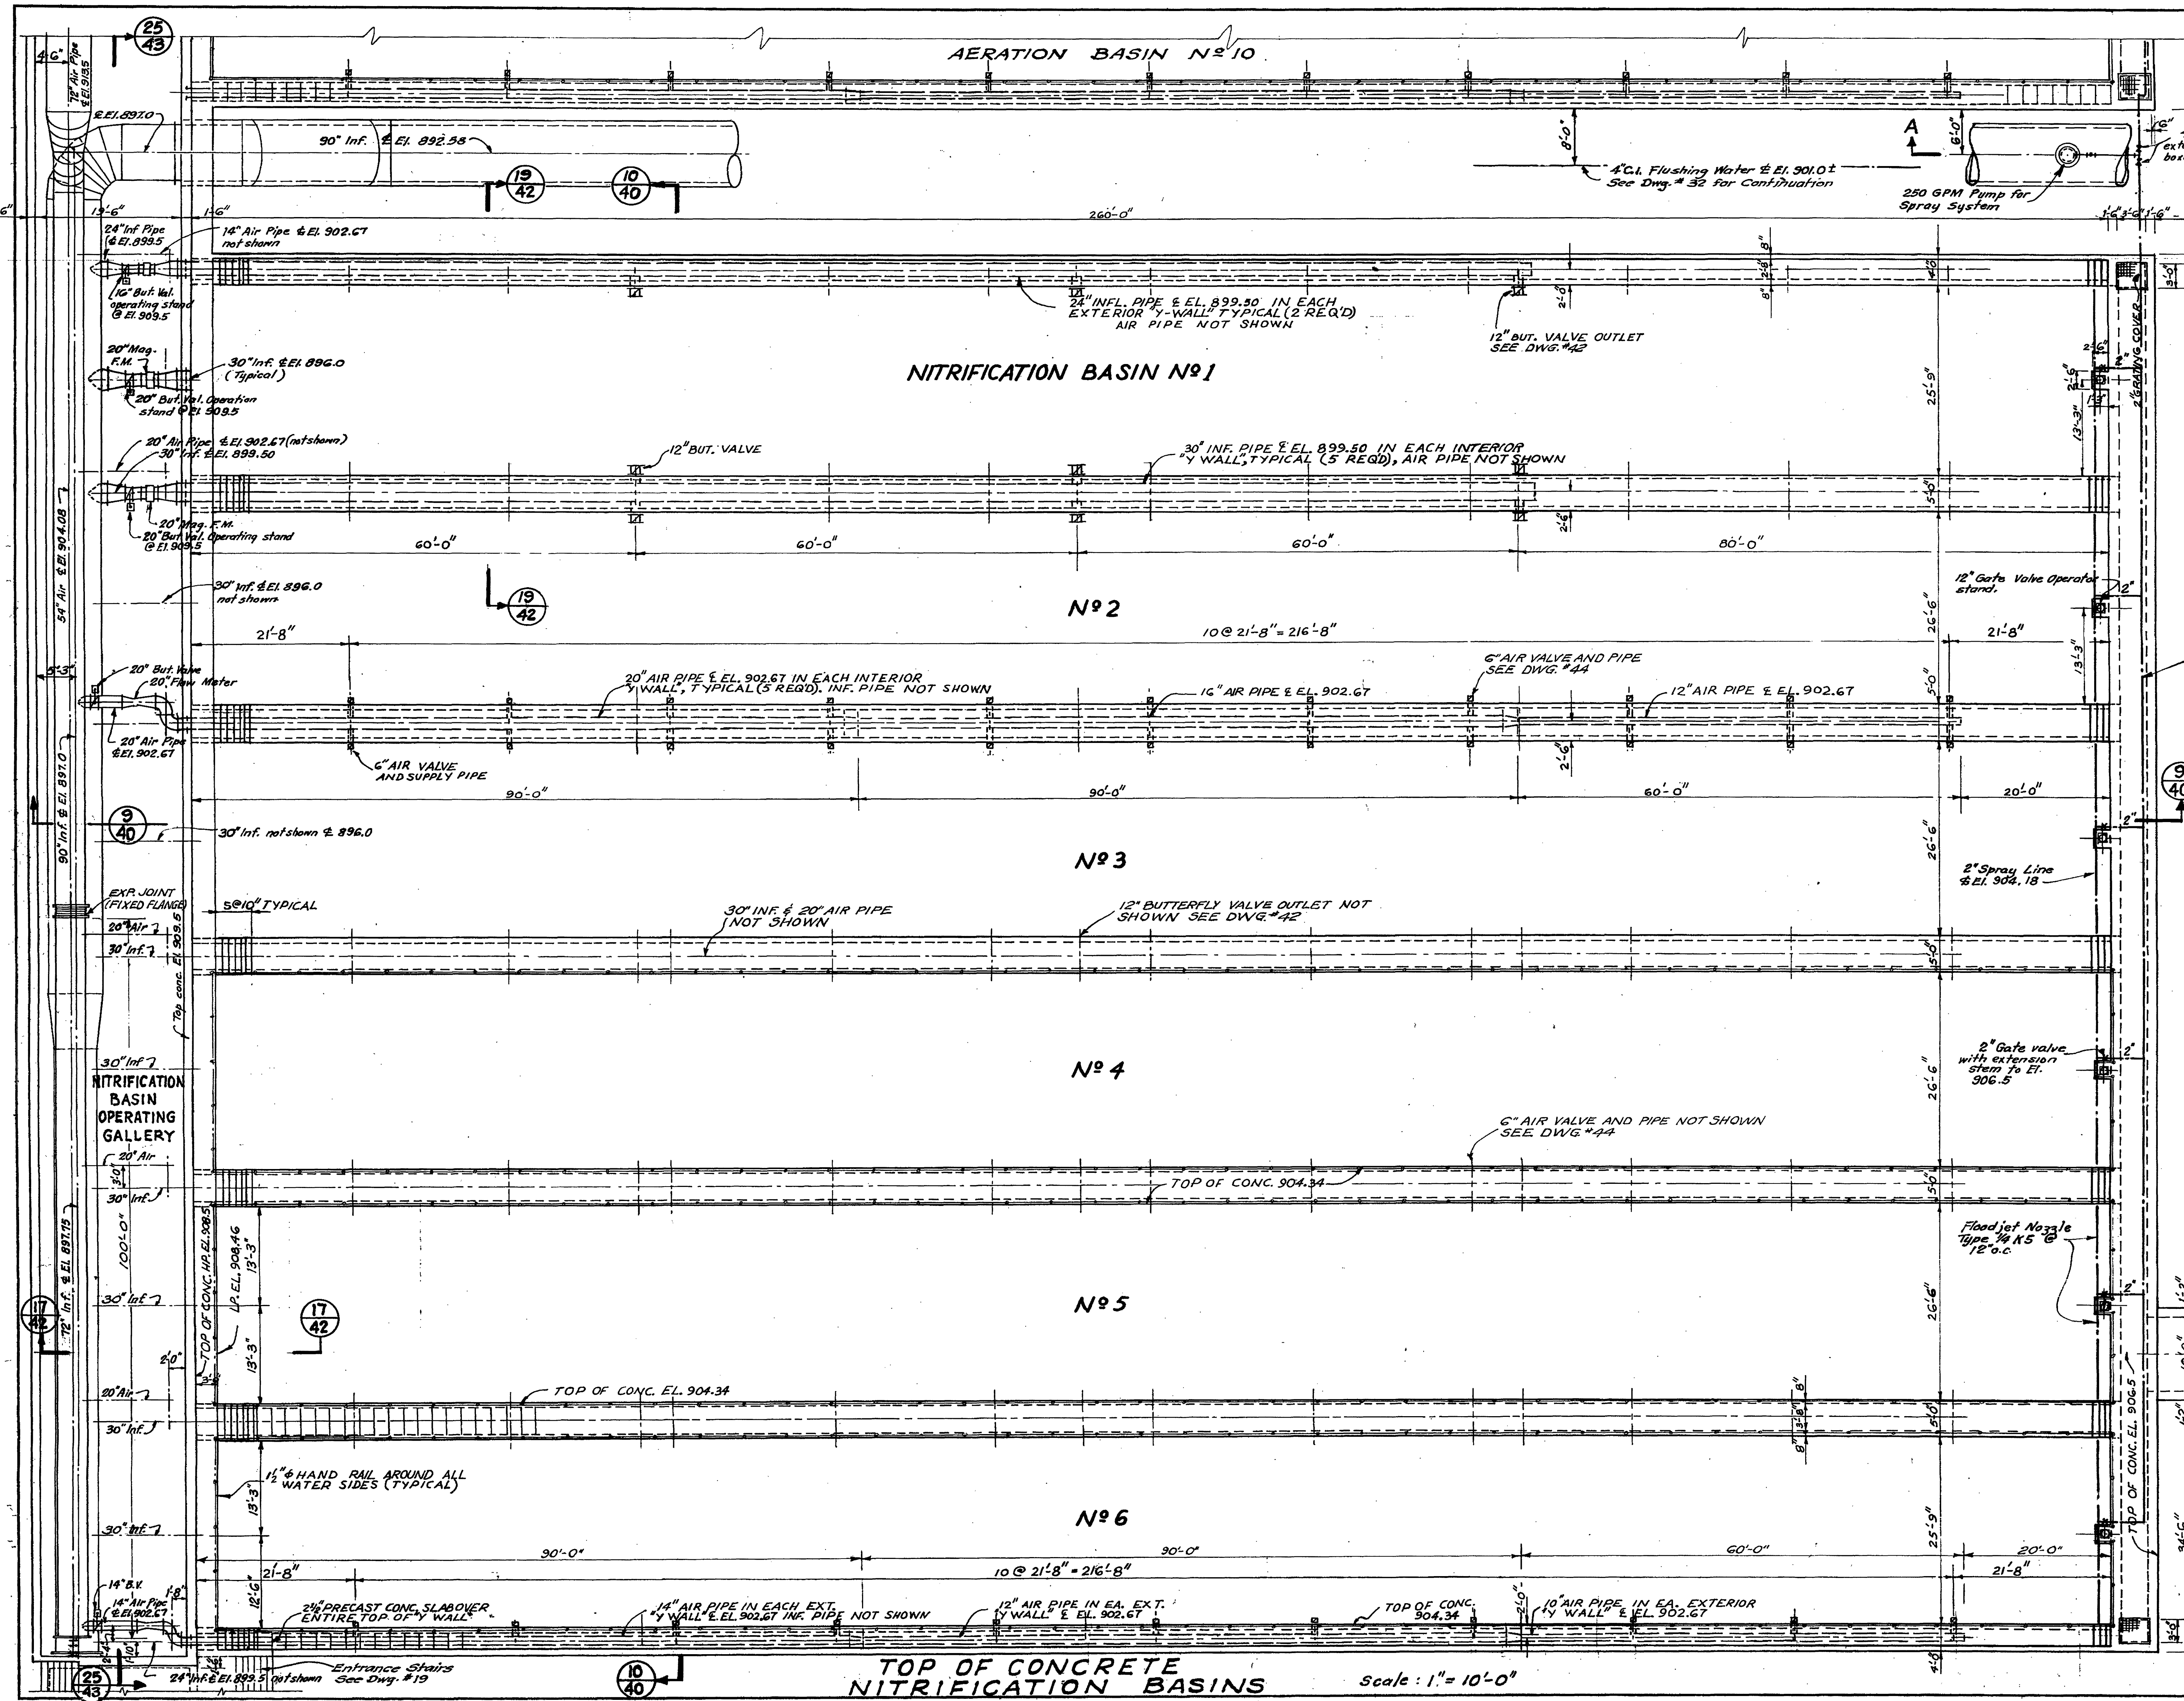

General Notes:
 1. Return Sludge Piping not shown see Dwg. #38 & 32
 2. Operating Gallery Floor system not shown see Arch. Dwg. #13

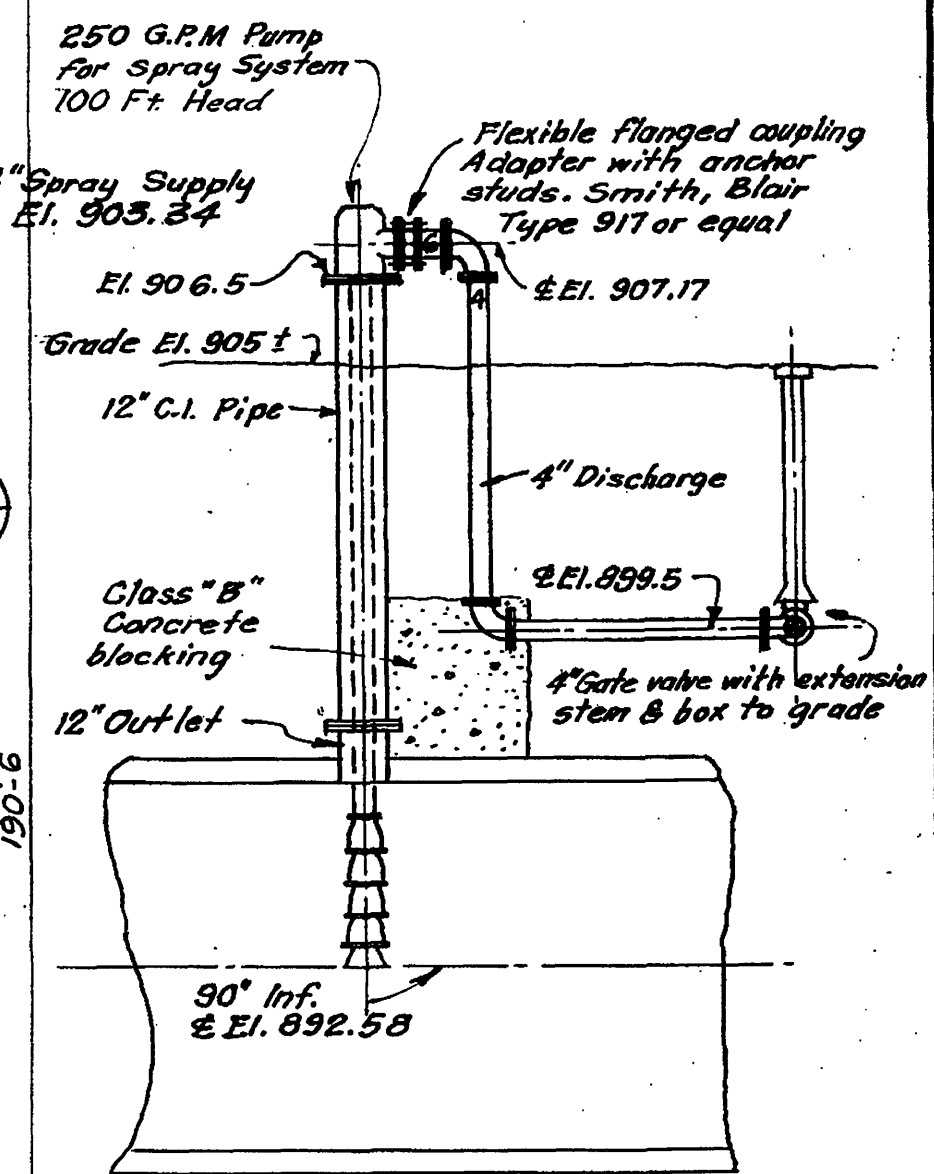

SECTION A-A
 Scale: 1/4" = 1'-0"

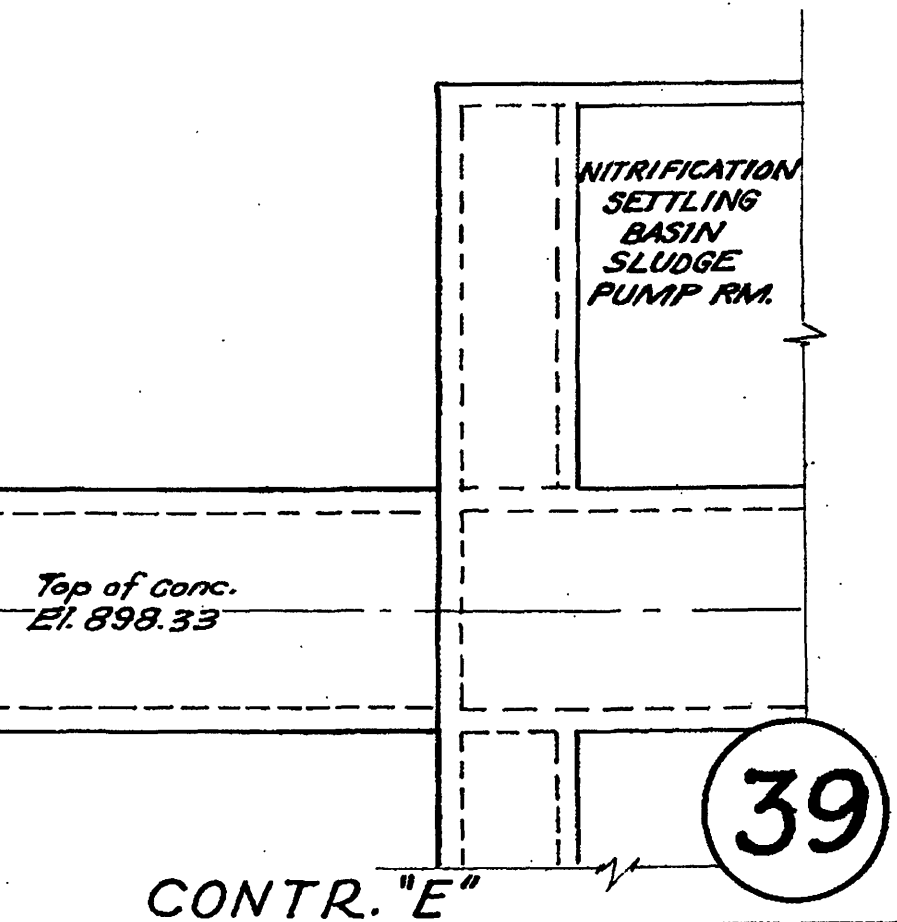

ADDITIONS TO SEWAGE TREATMENT PLANT
 ROANOKE, VIRGINIA
NITRIFICATION BASINS
TOP OF CONCRETE

Scale: 1" = 10'-0"