



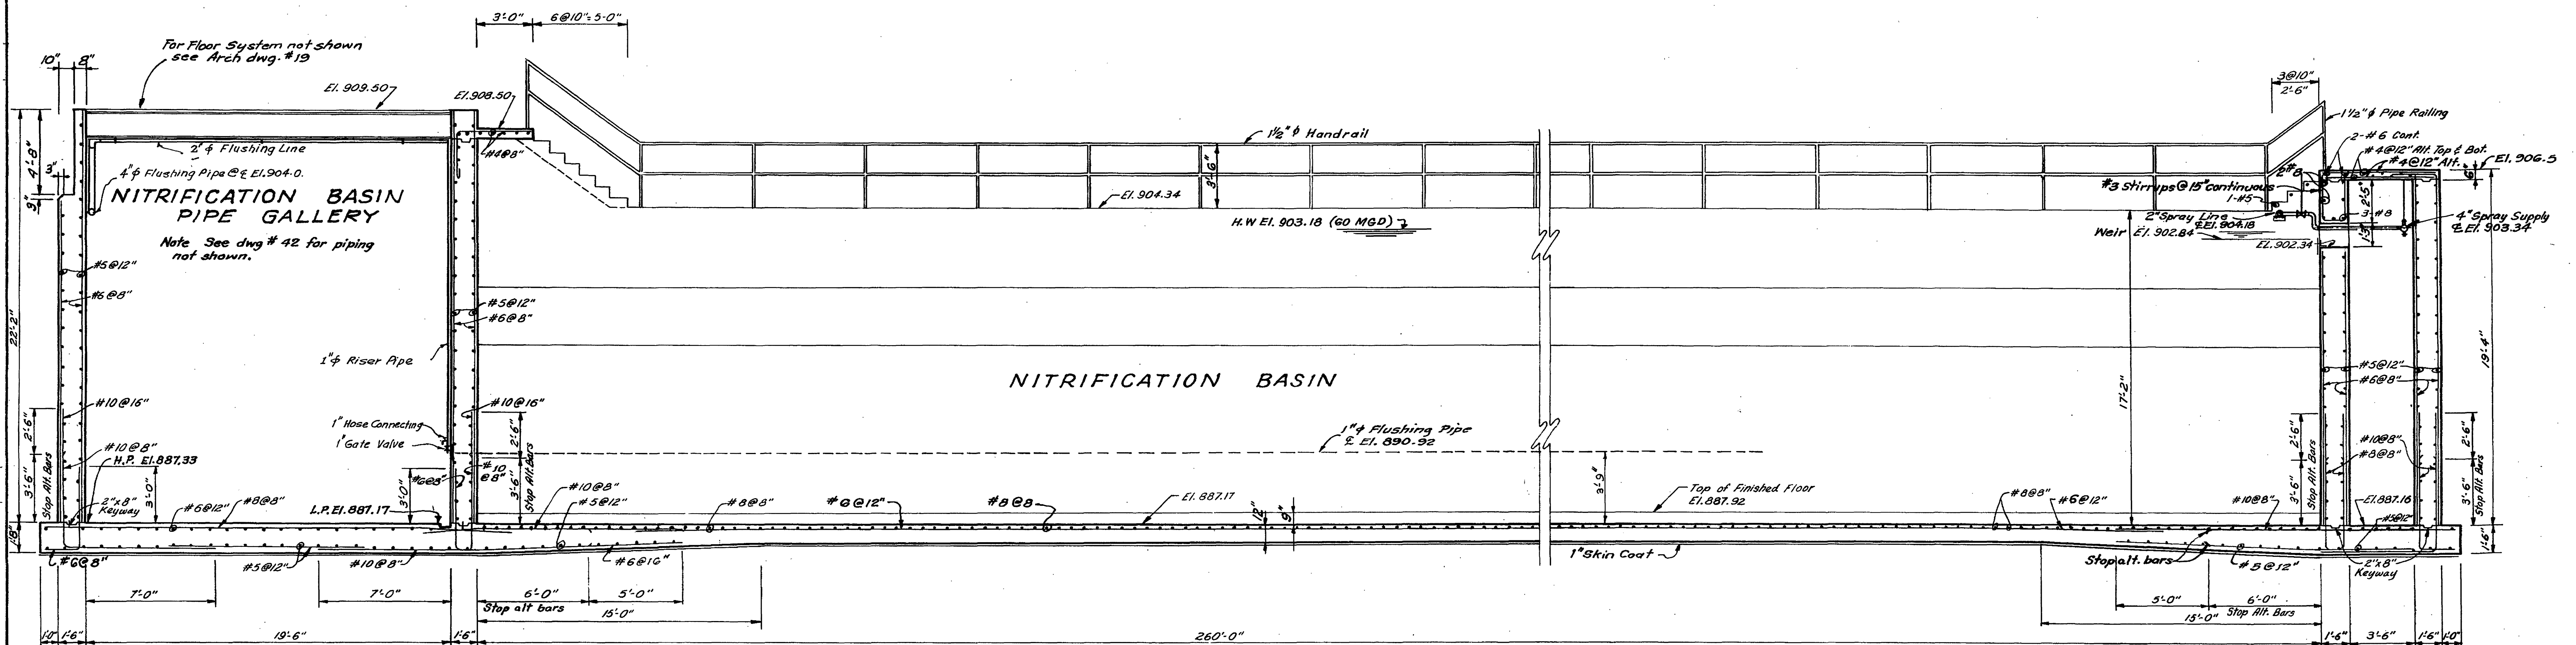

SECTION 9
Scale: 1/4" = 1'-0"

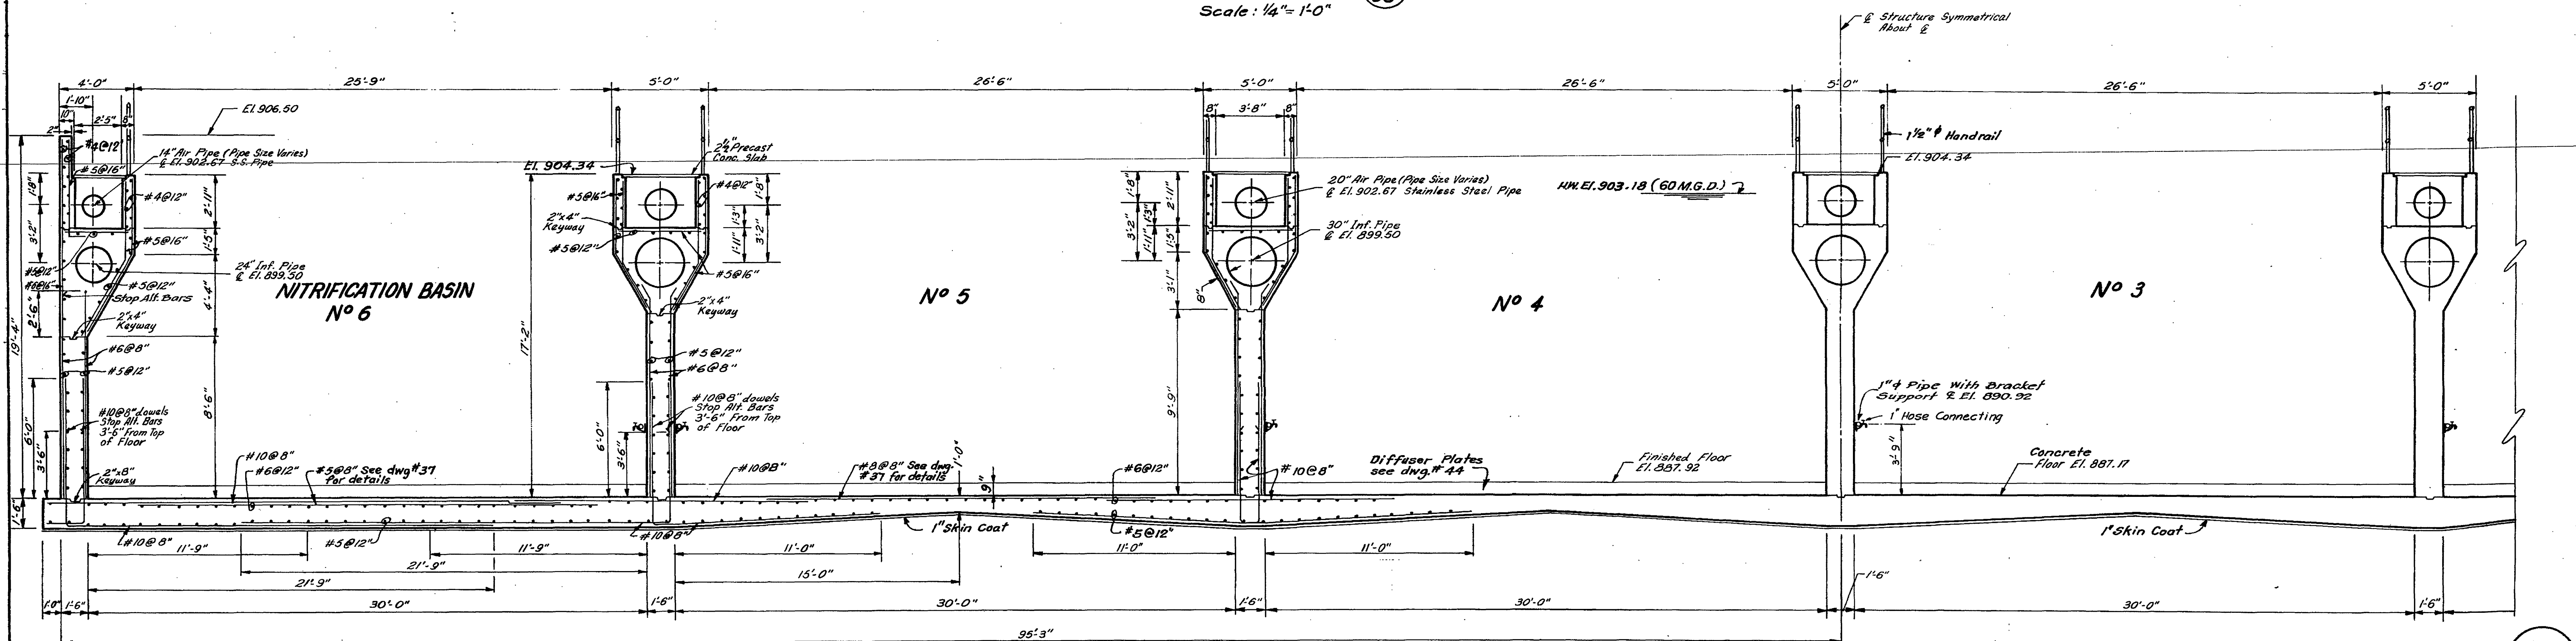

SECTION 10
Scale: 1/4" = 1'-0"

Note: See Dwg #37 for Floor Slab Reinforcing Plan

CONTR. "E"

ADDITIONS TO SEWAGE TREATMENT PLANT
ROANOKE, VIRGINIA

NITRIFICATION BASINS
SECTIONS & DETAILS

ALVORD, BURDICK & HOWSON
ENGINEERS CHICAGO

1973