


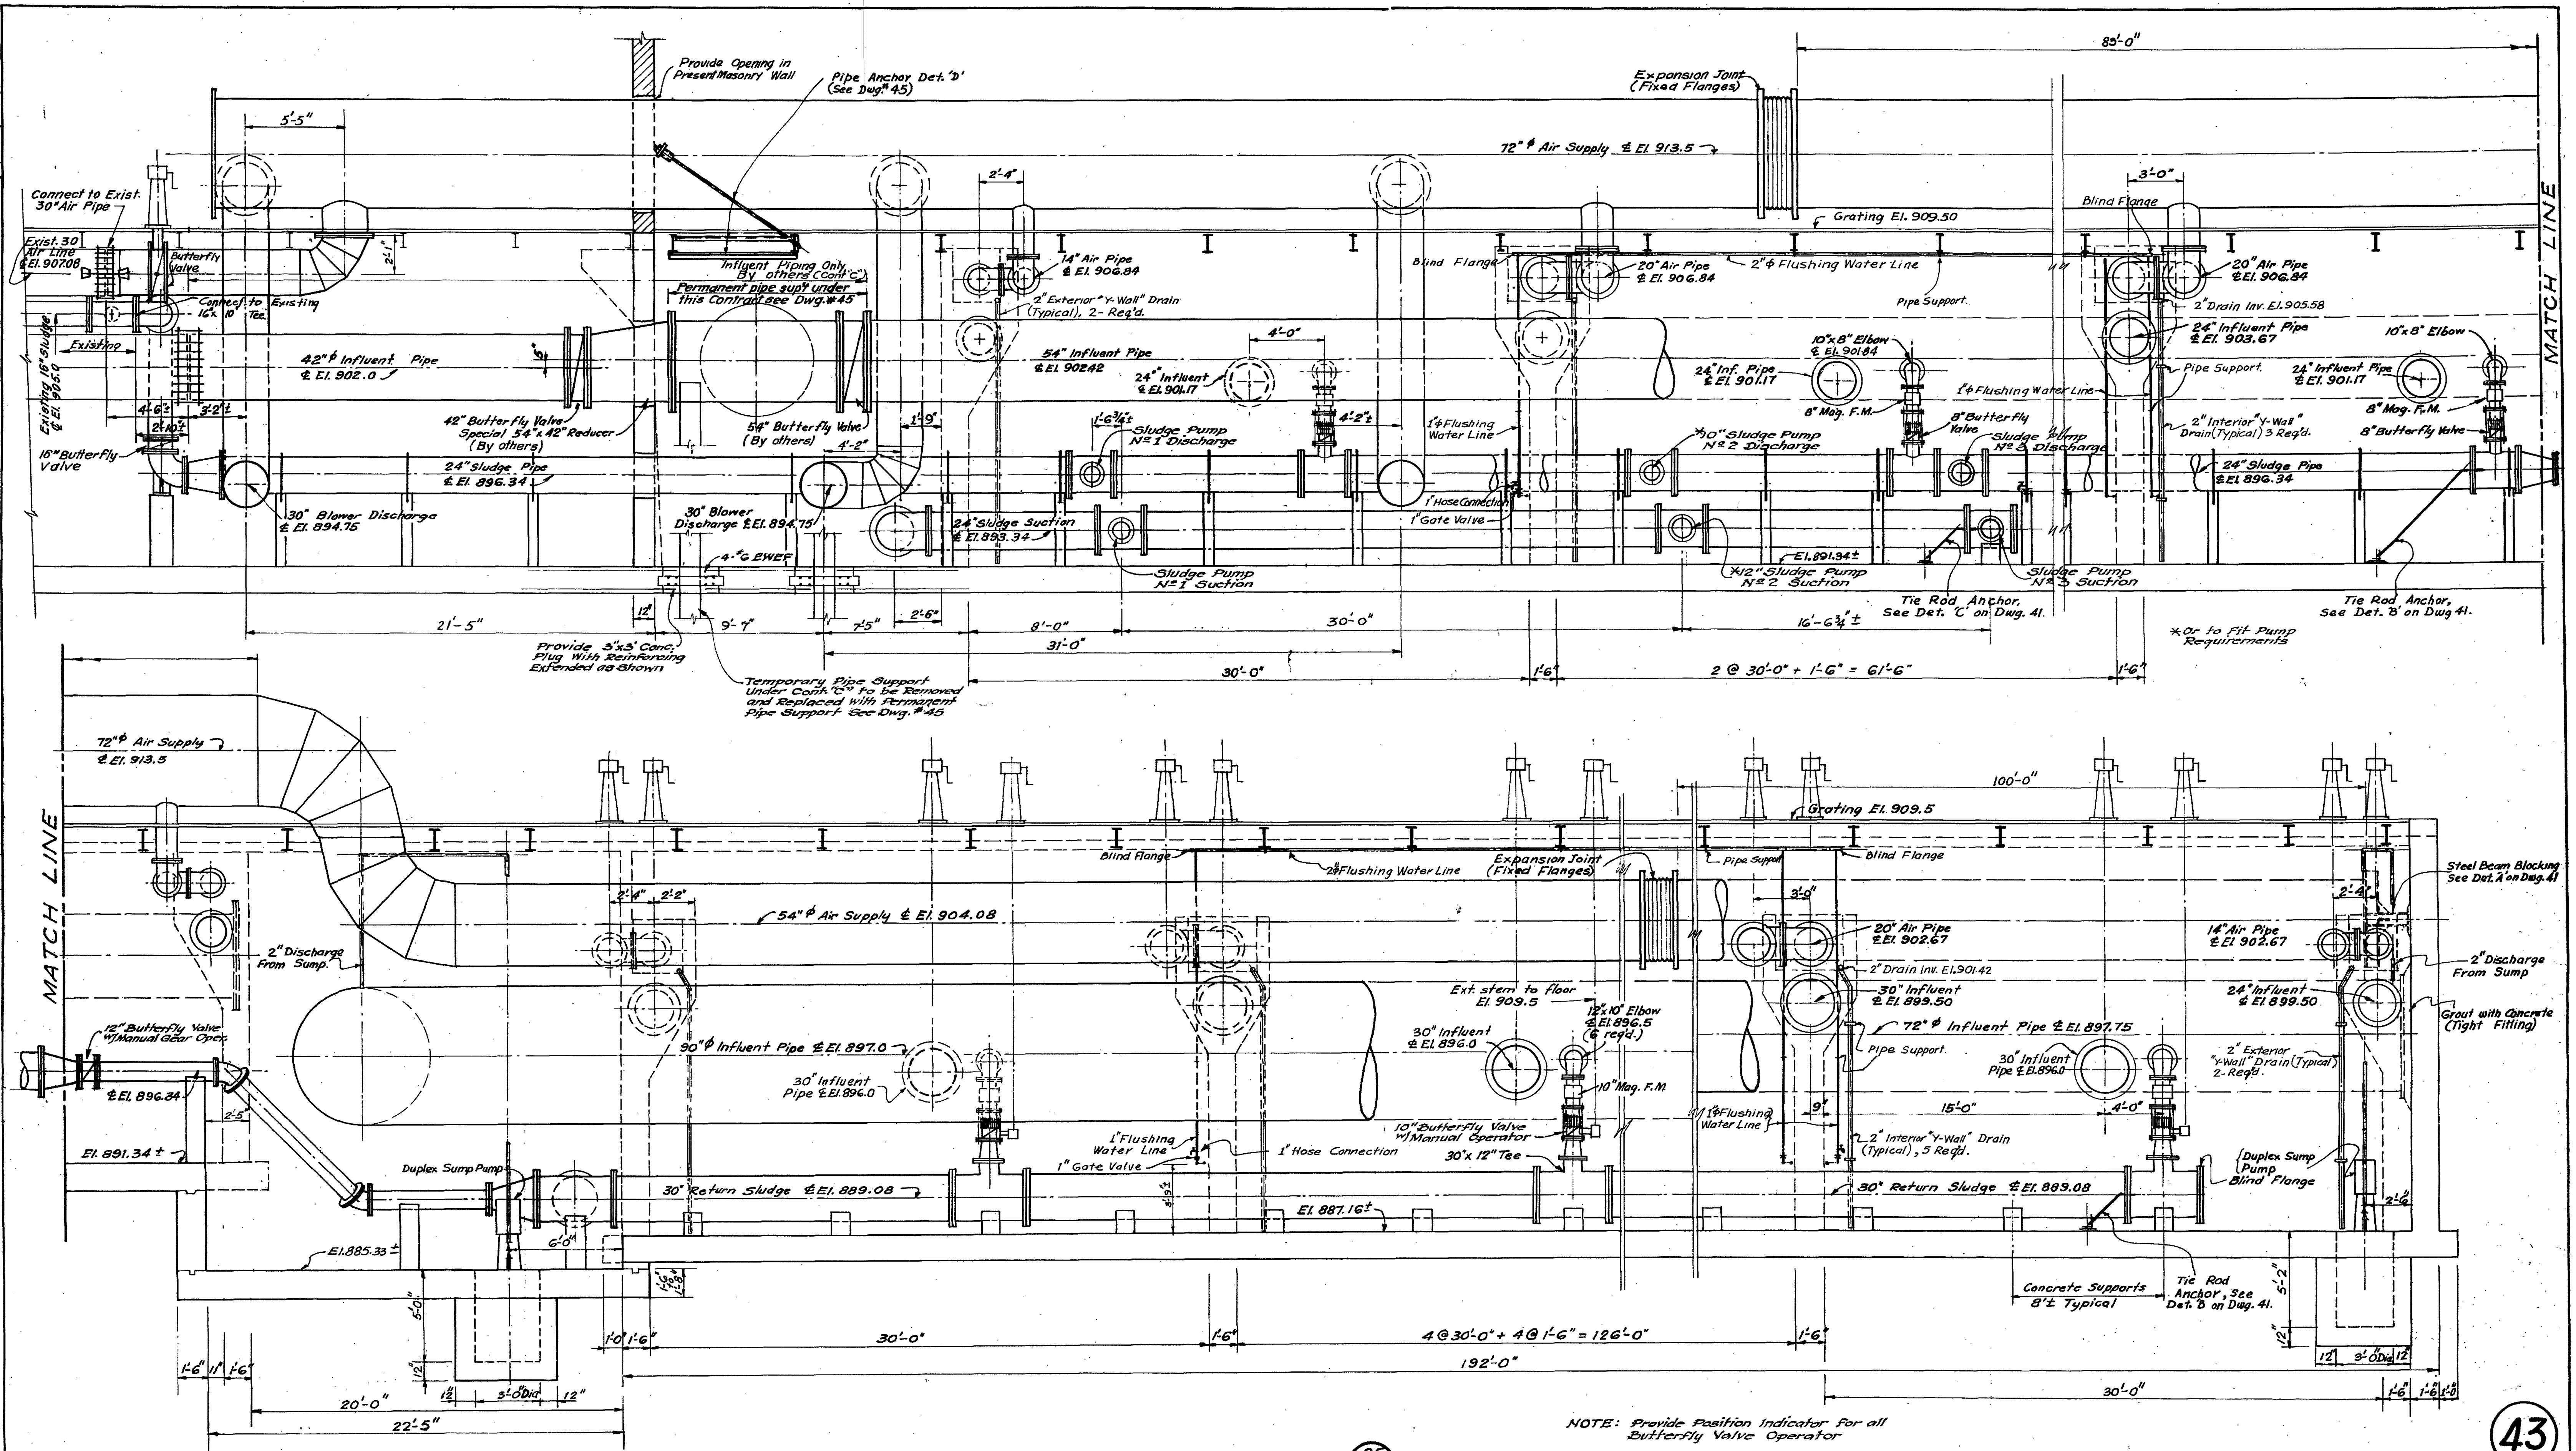

SECTION
Scale 1/4" = 1'-0"

25
5639

NOTE: Provide Position Indicator for all Butterfly Valve Operator

43

CONTR. "E"

ADDITIONS TO SEWAGE TREATMENT PLANT
ROANOKE, VIRGINIA

AERATION & NITRIFICATION BASINS

PIPING DETAILS

ALVORD, BURDICK & HOWSON
ENGINEERS CHICAGO

1973