
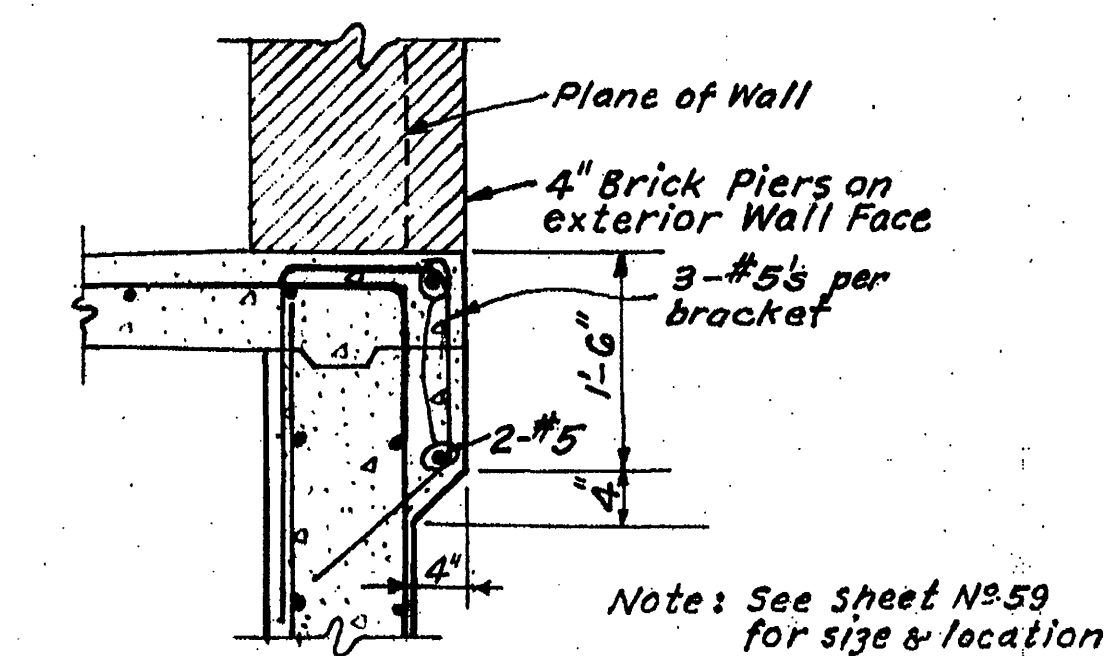
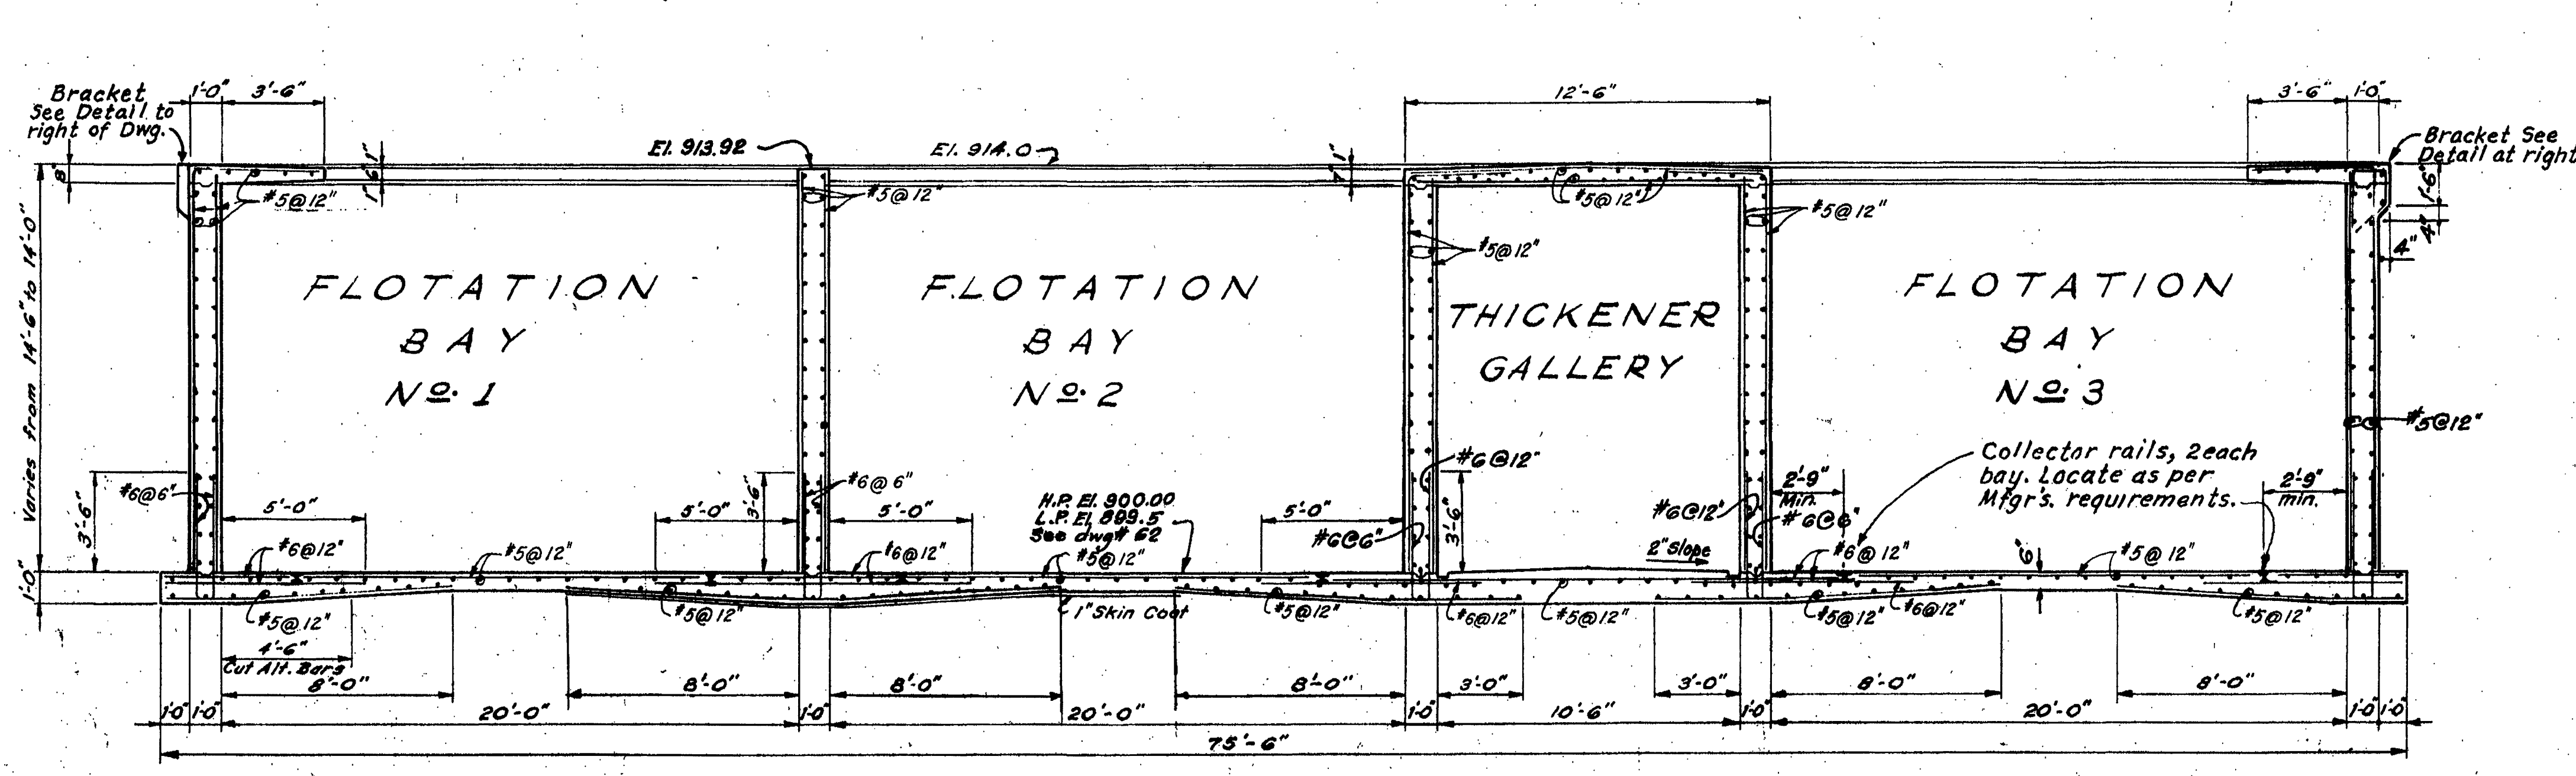
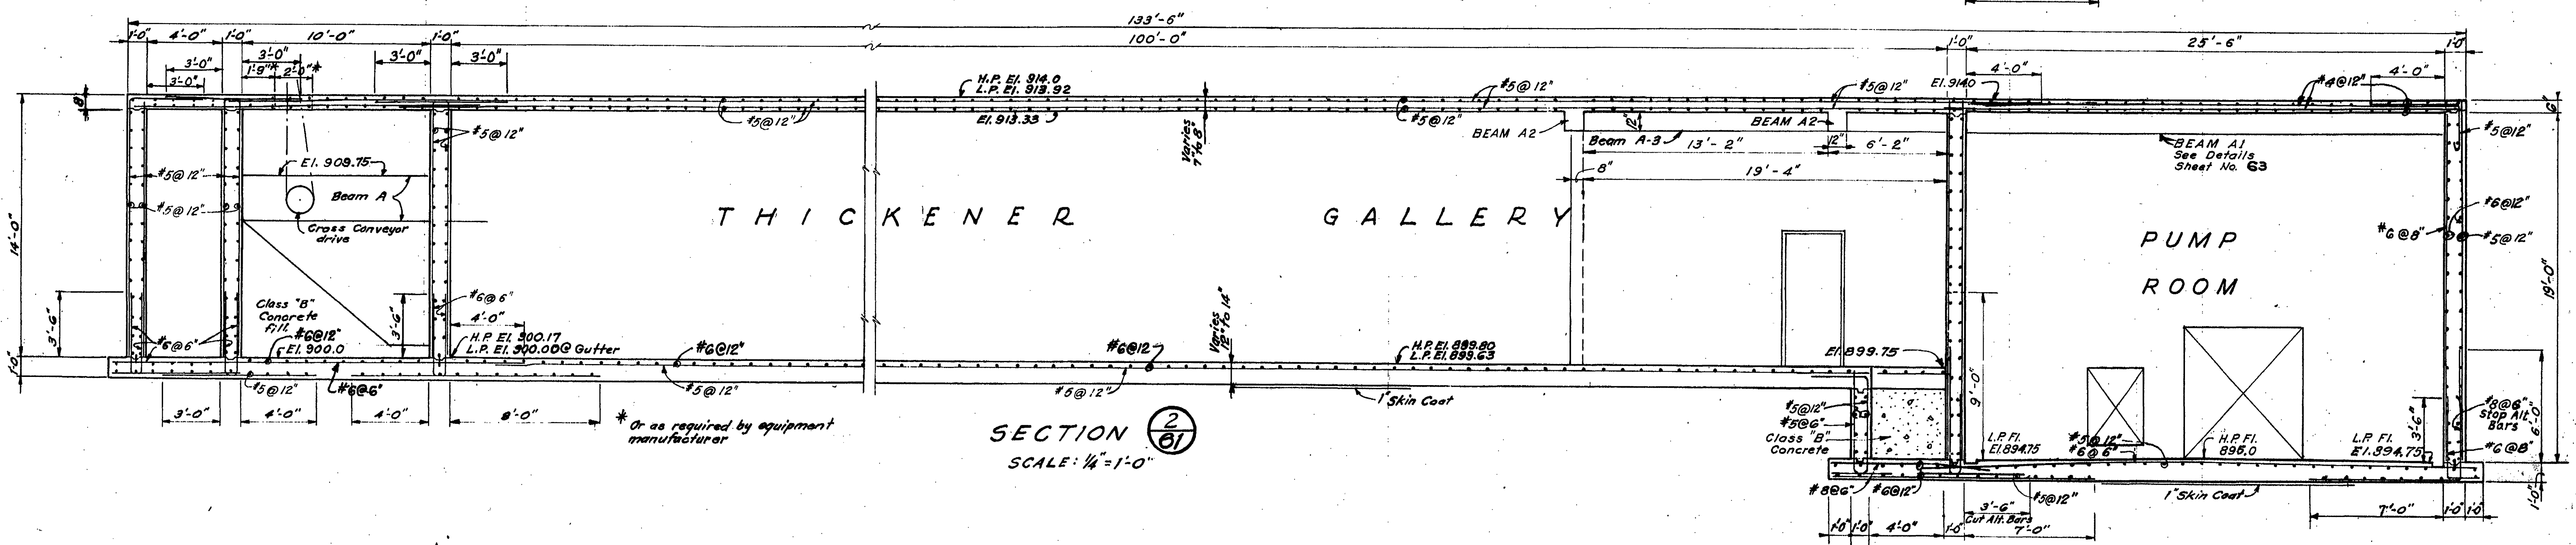


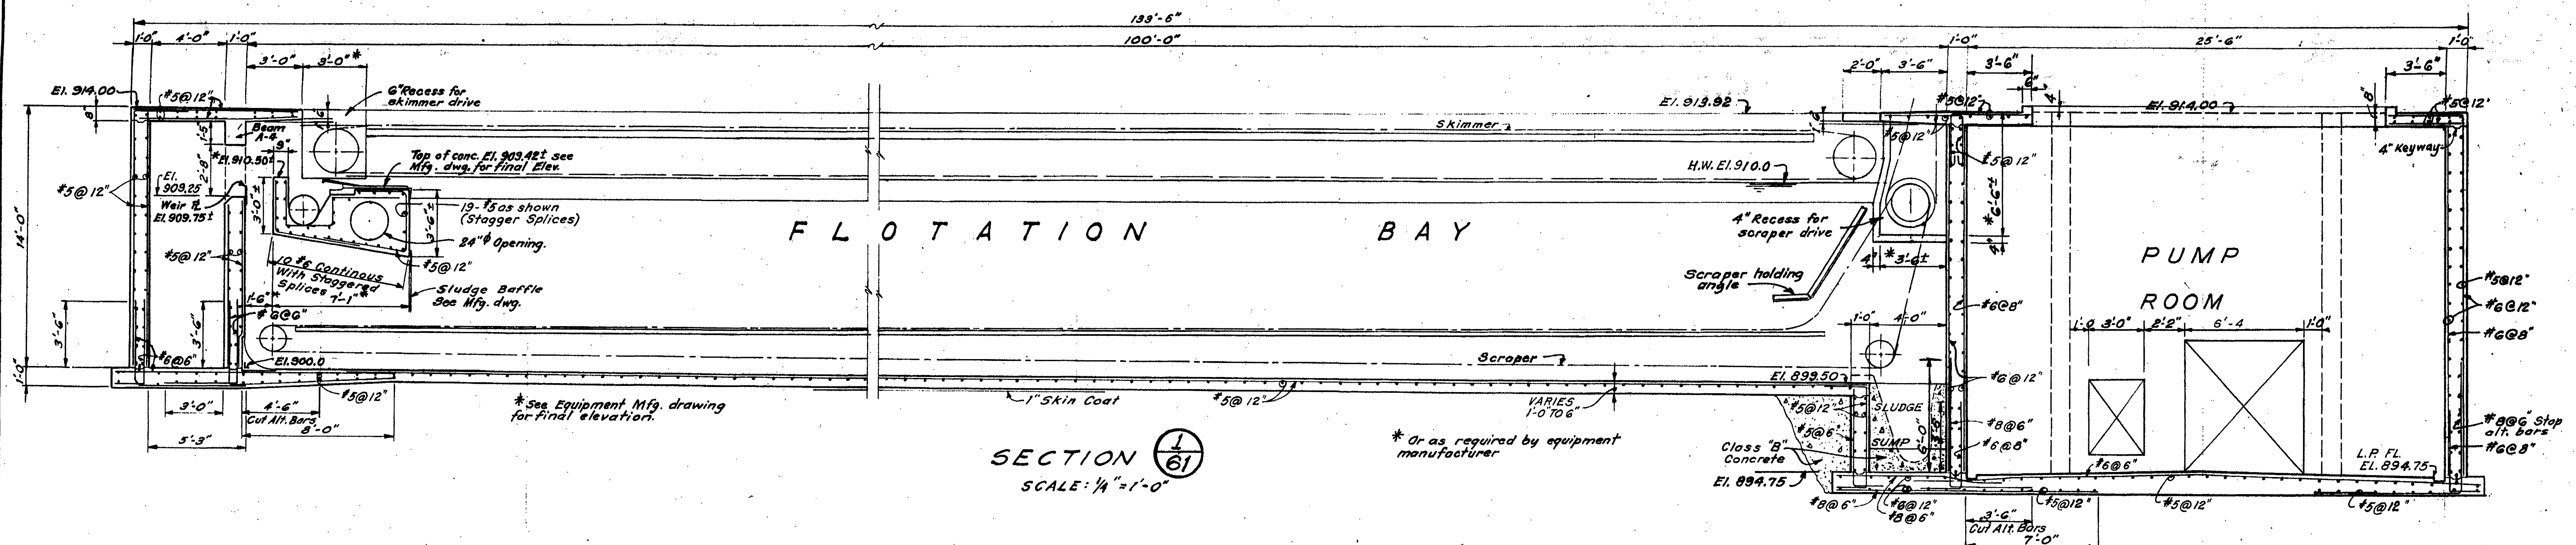

CONTR. "E"

ADDITIONS TO SEWAGE TREATMENT PLANT
ROANOKE, VIRGINIA

**SLUDGE THICKENER
CONCRETE SECTIONS**

ALVORD, BURDICK & HANSON
ENGINEERS CHICAGO
1973