

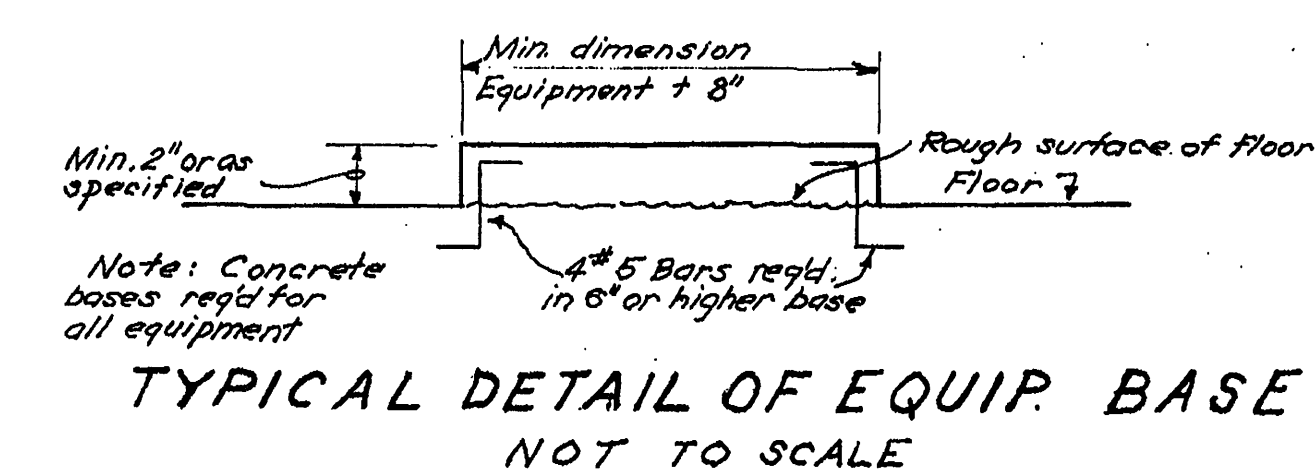
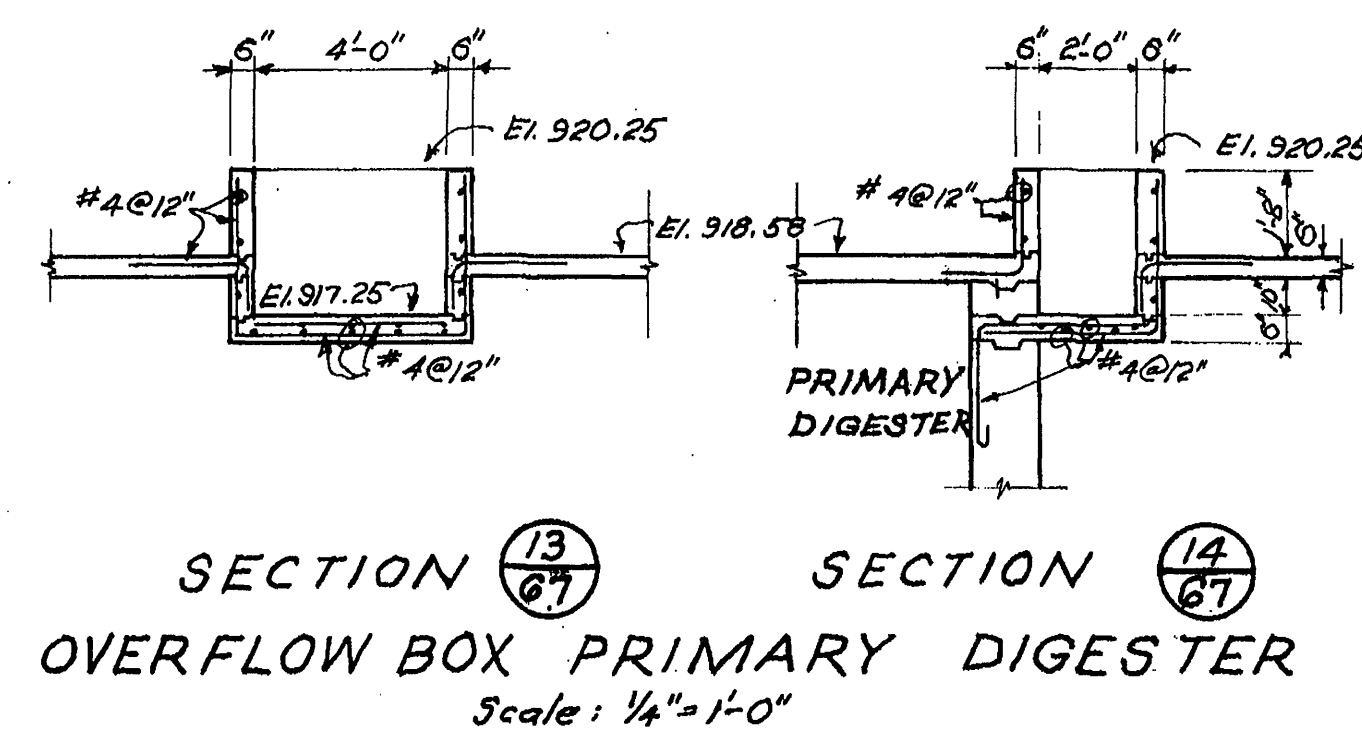
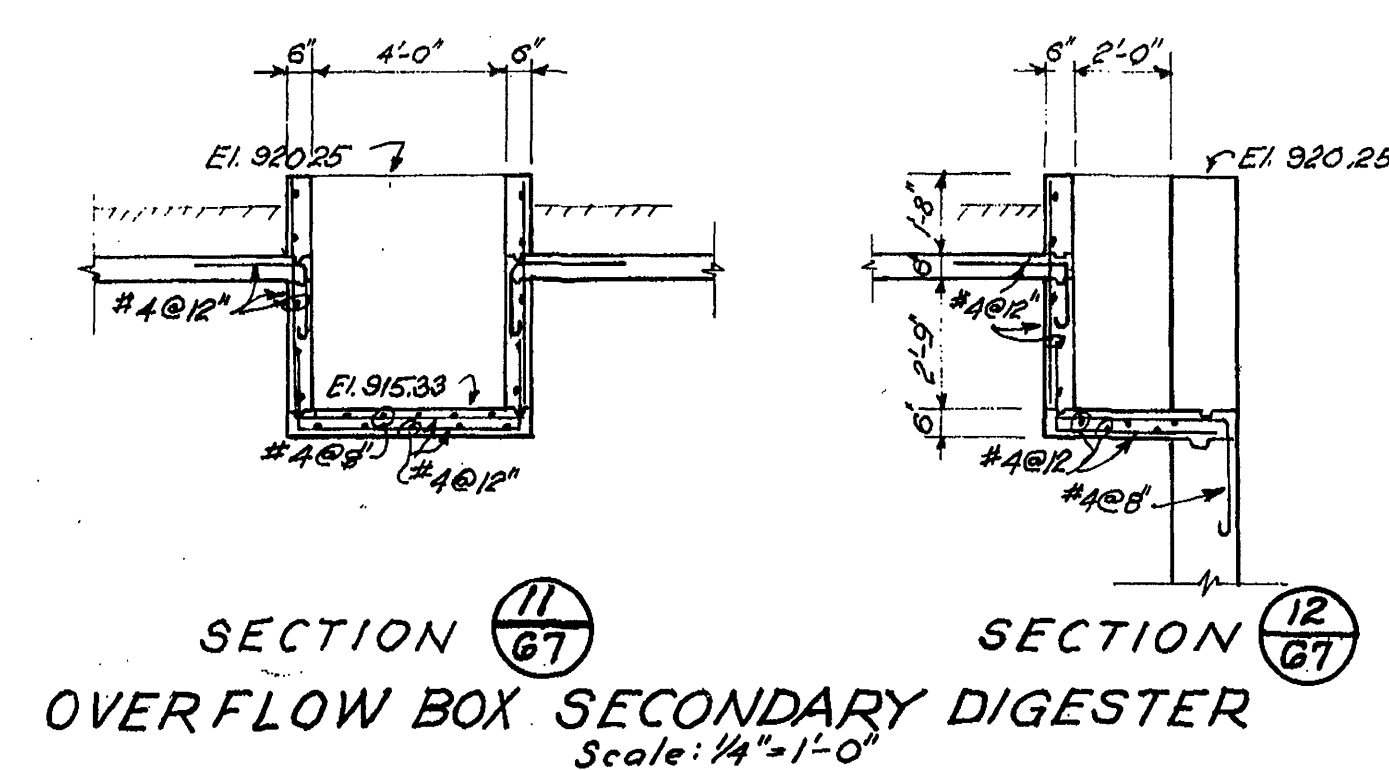
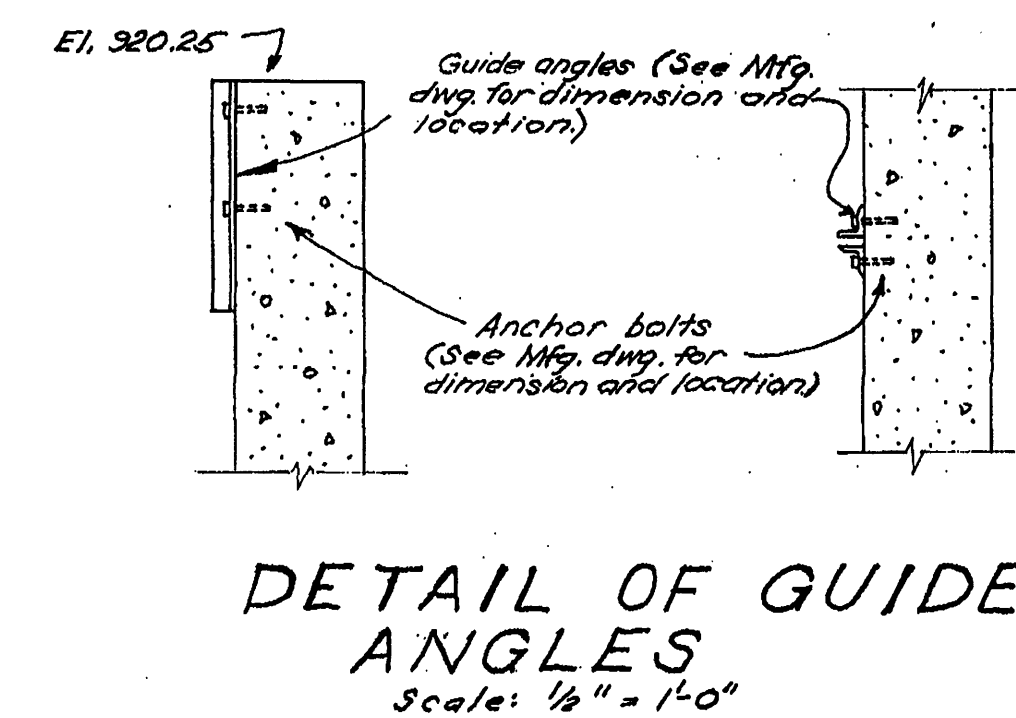
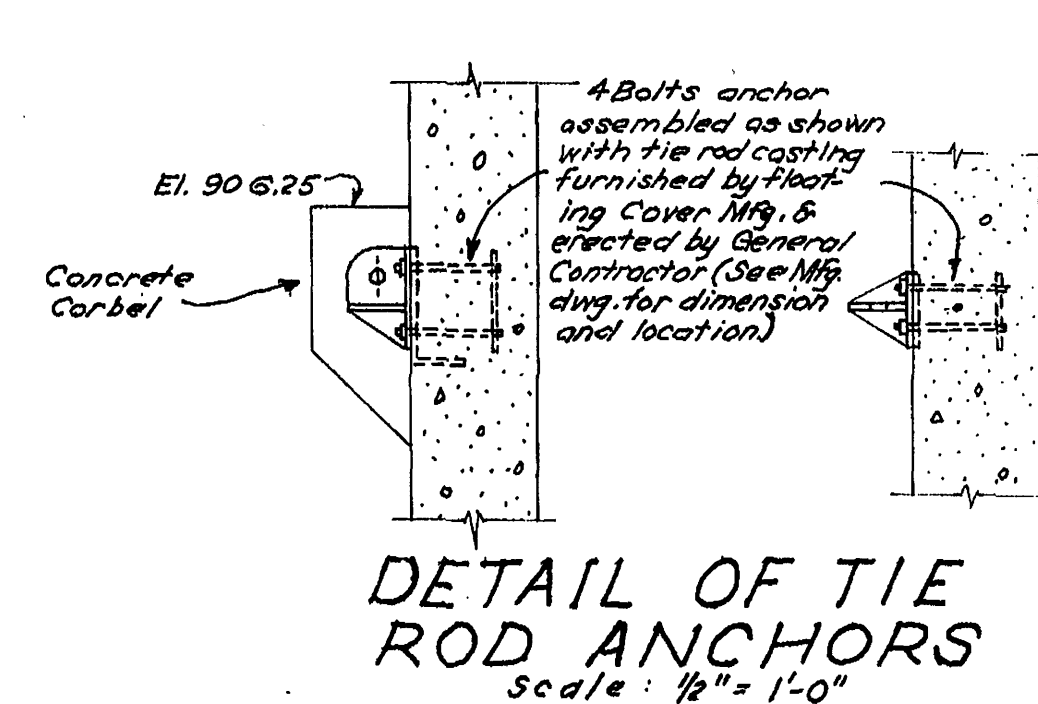
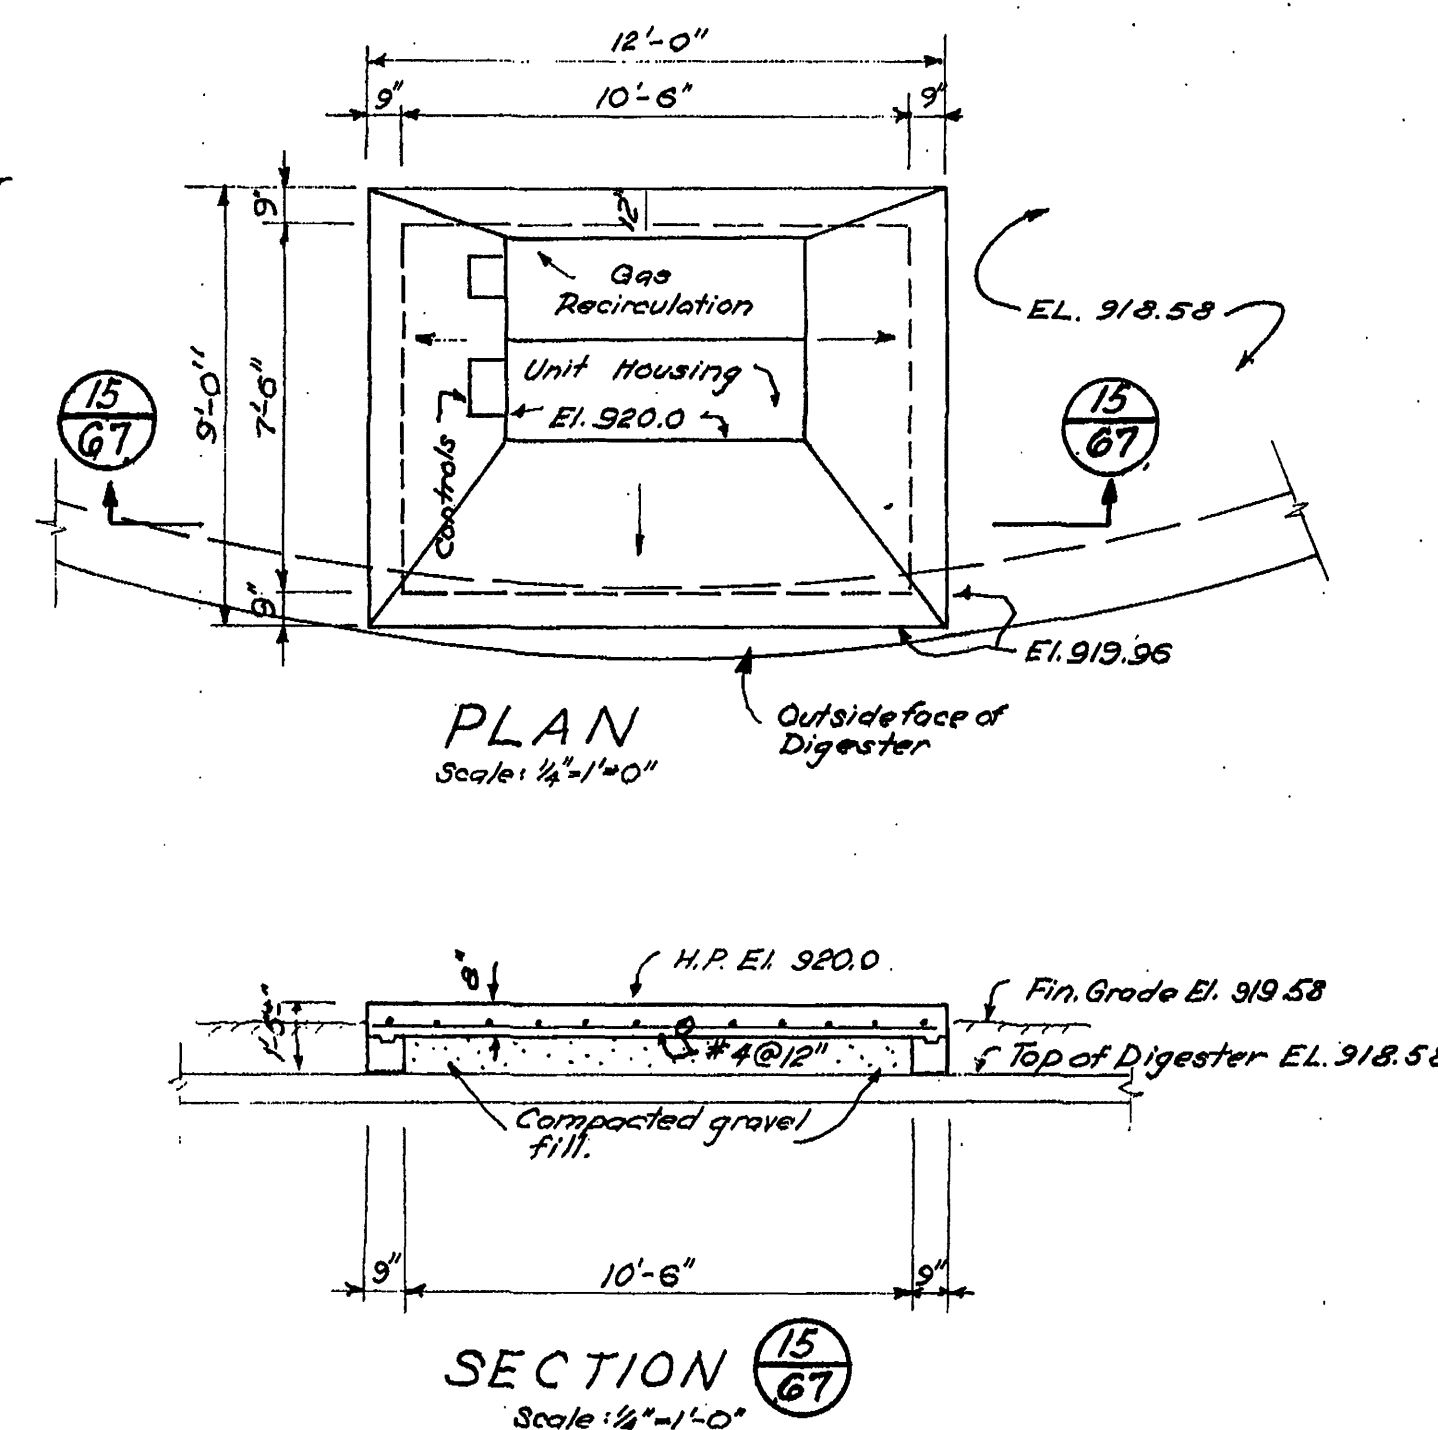
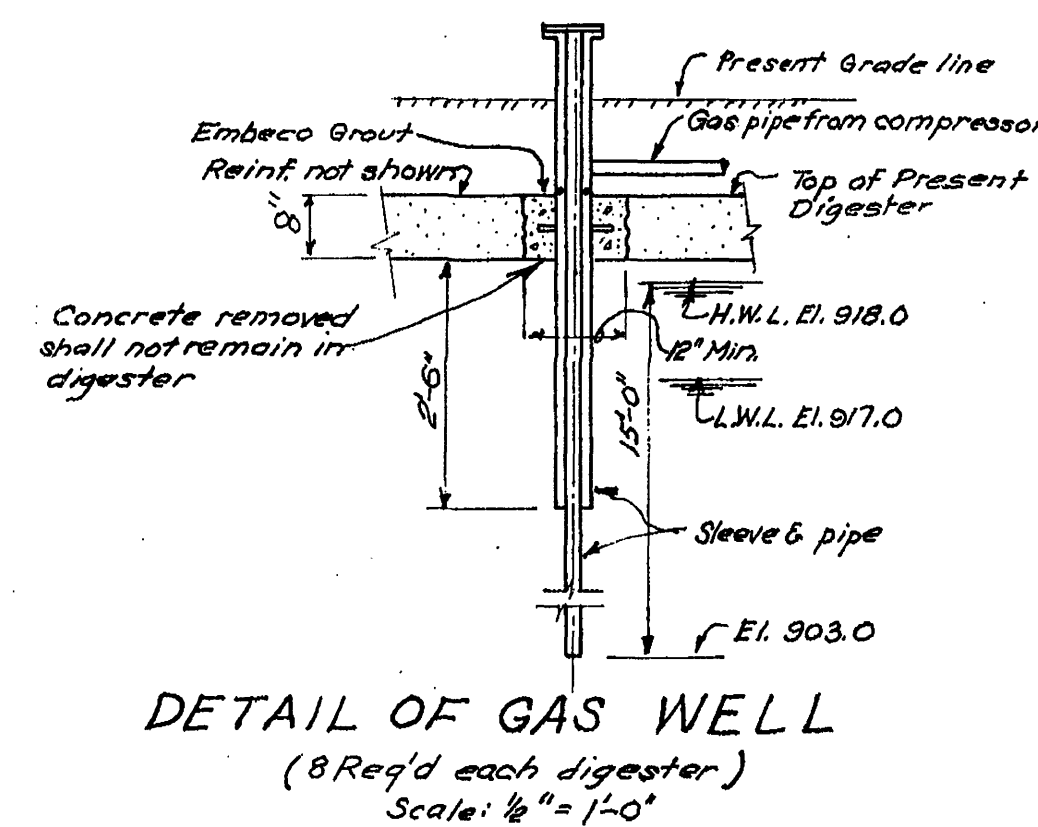
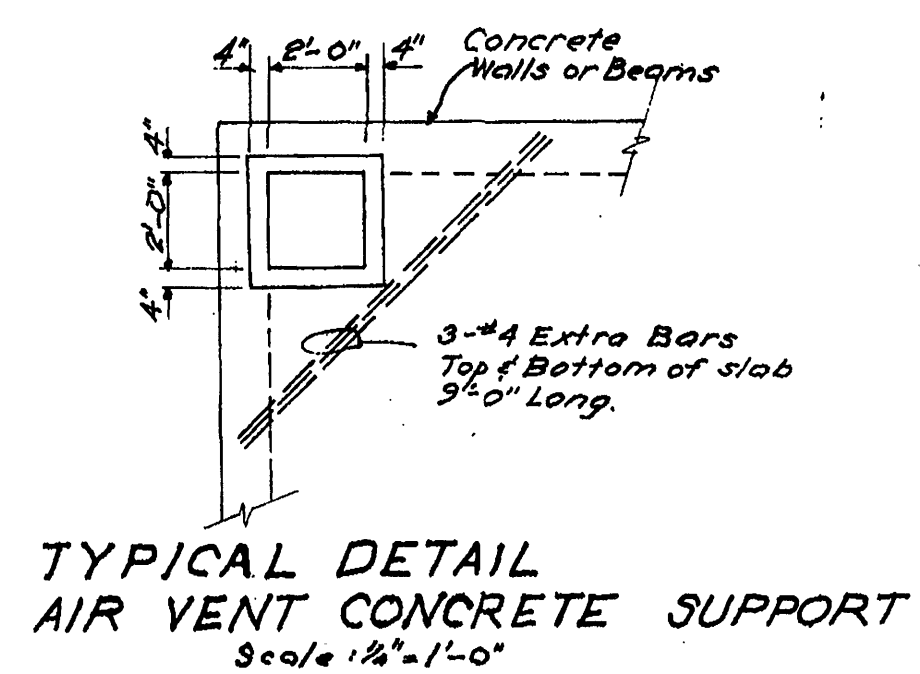
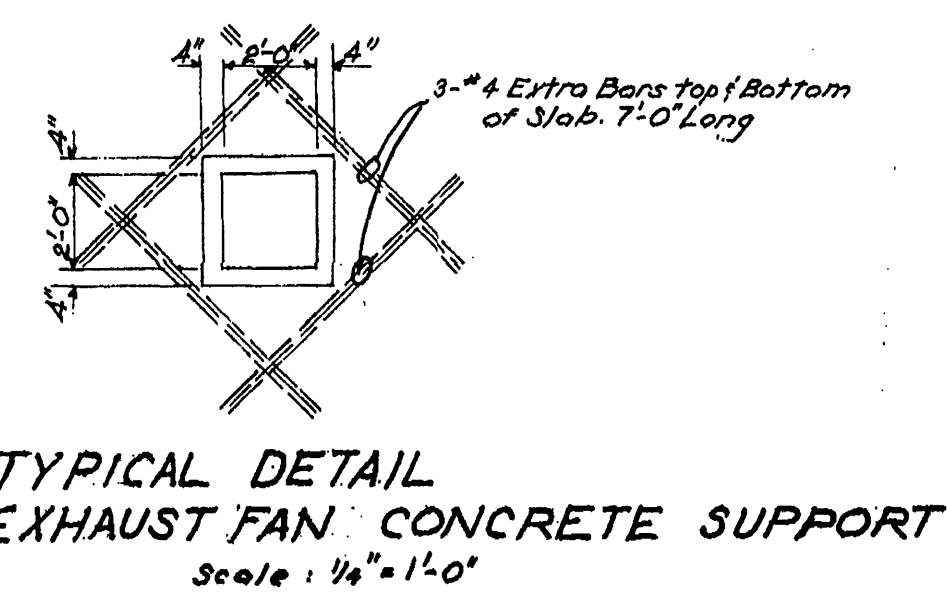


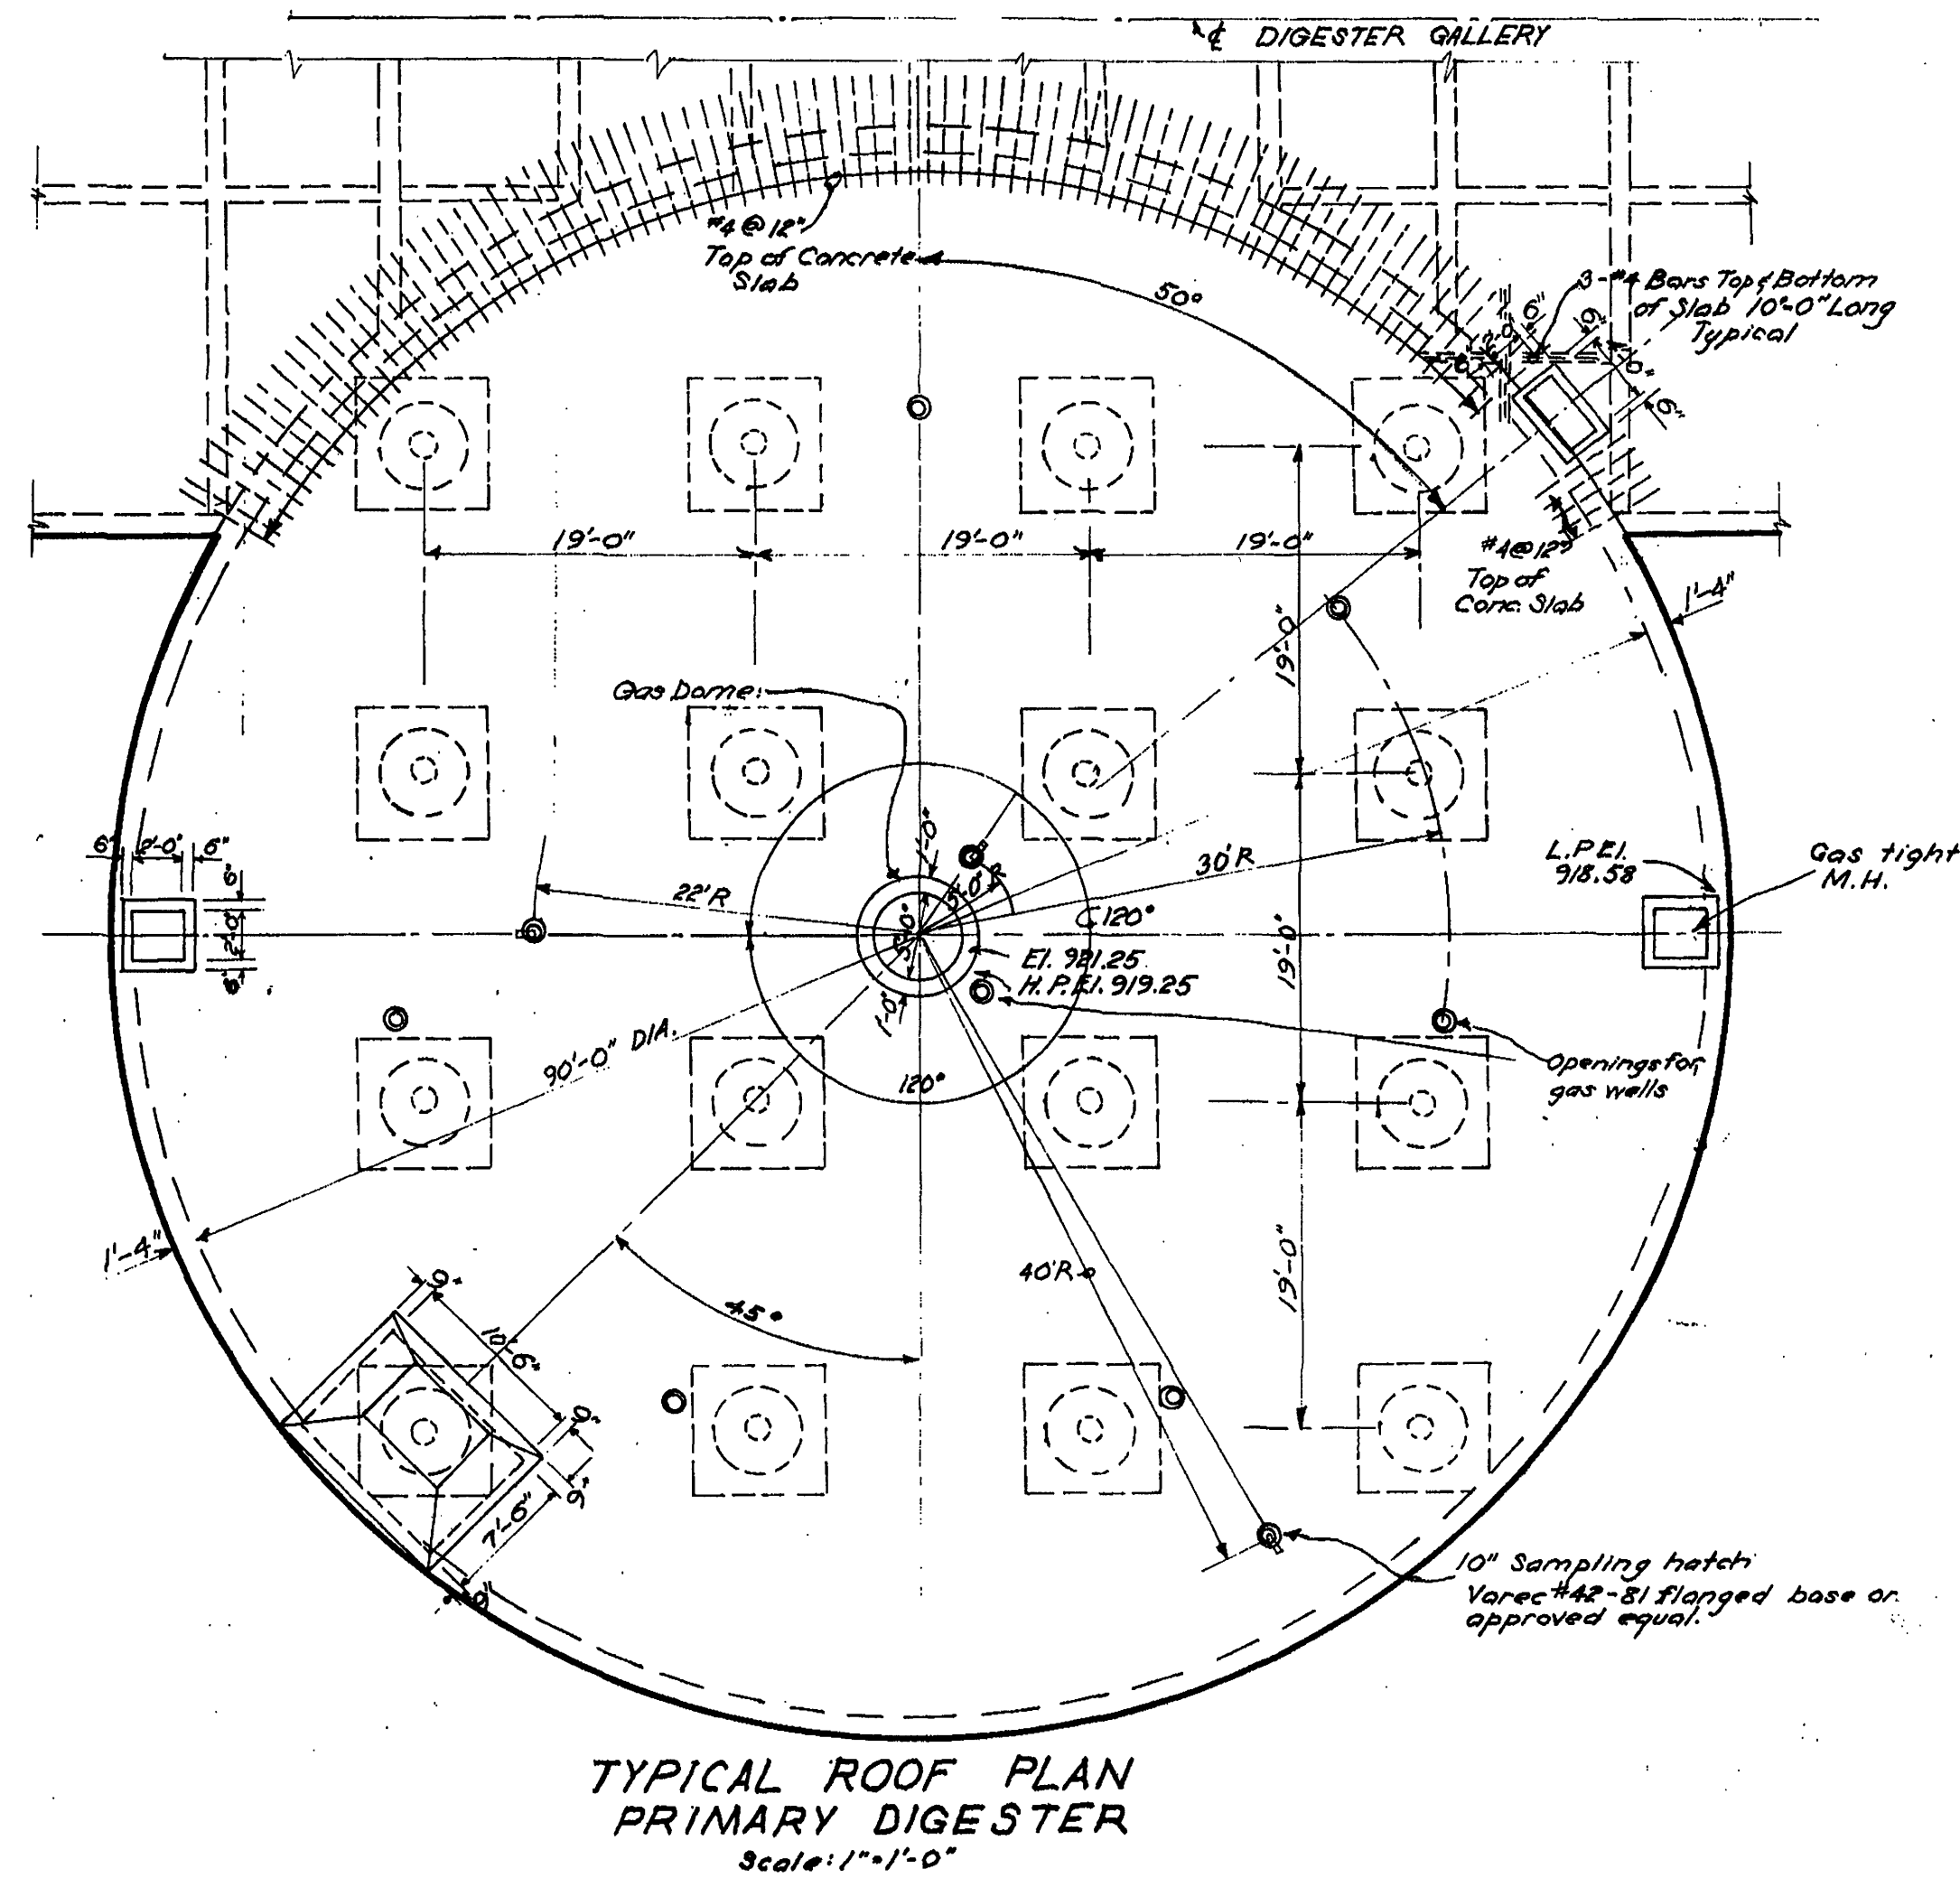

CONTR. "E"

ADDITIONS TO SEWAGE TREATMENT PLANT
ROANOKE, VIRGINIA

DIGESTERS
ROOF PLAN & DETAILS

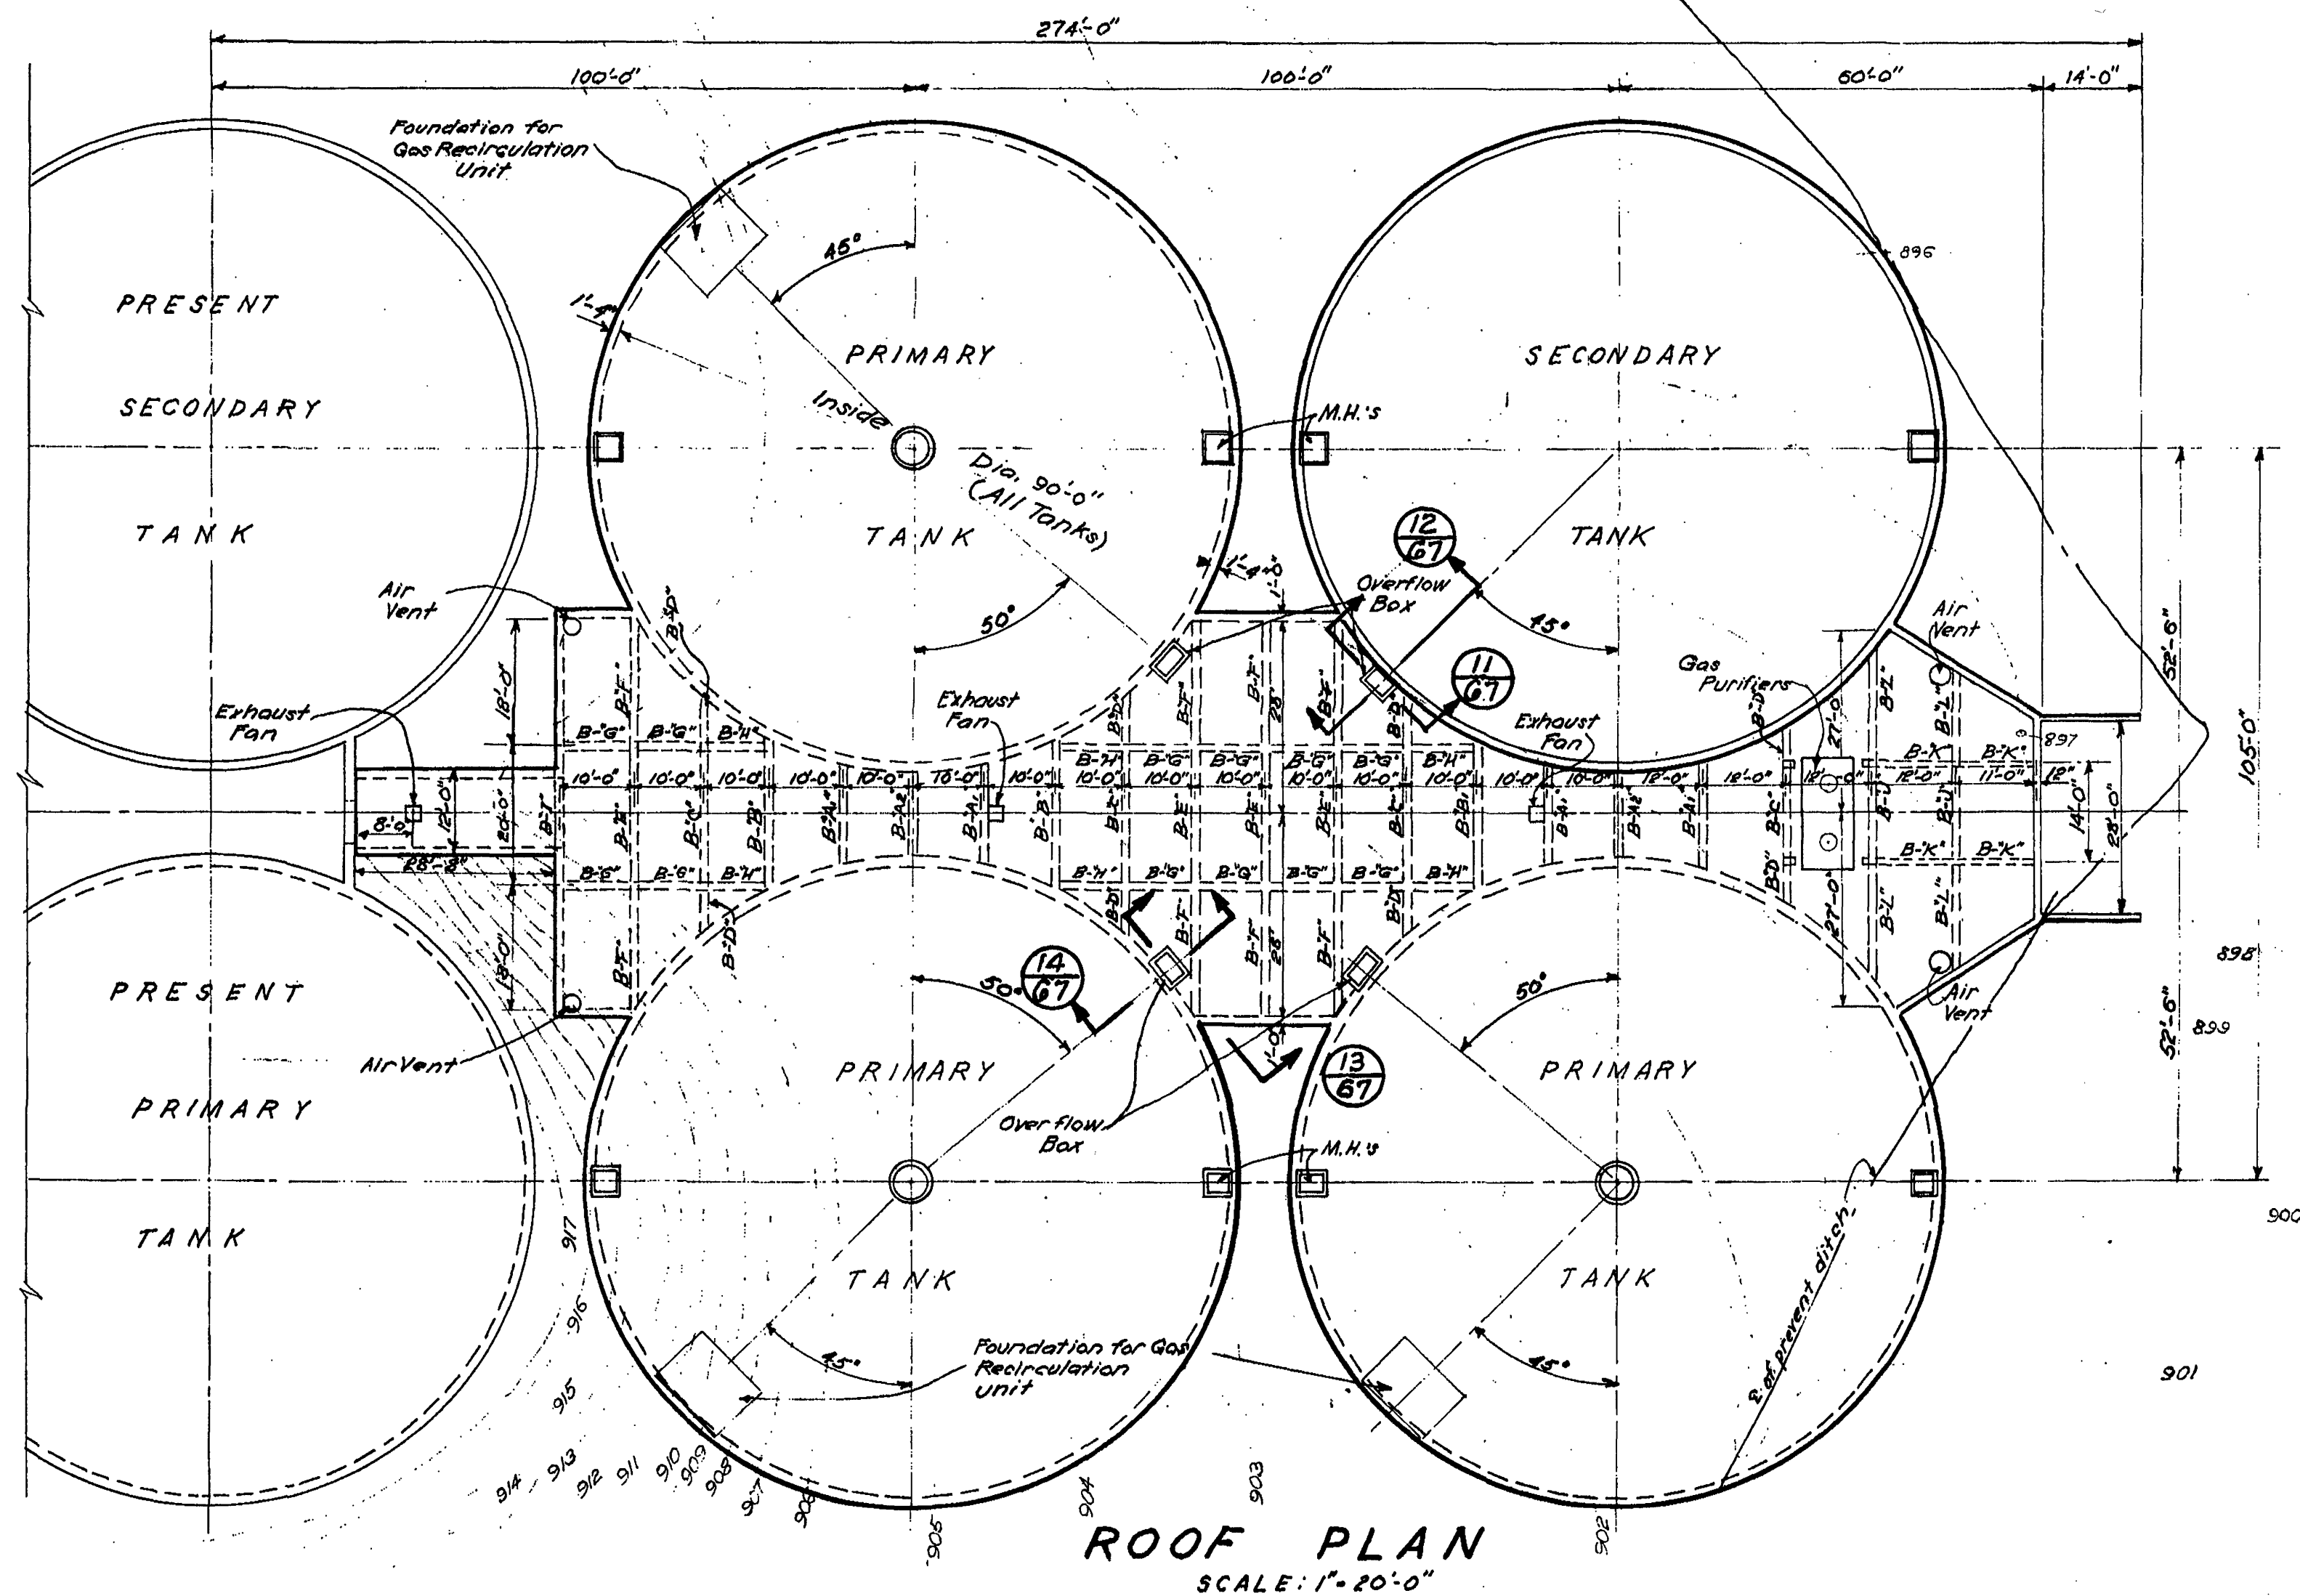

ALVORD, BURDICK & HOWSON
ENGINEERS CHICAGO

1973