




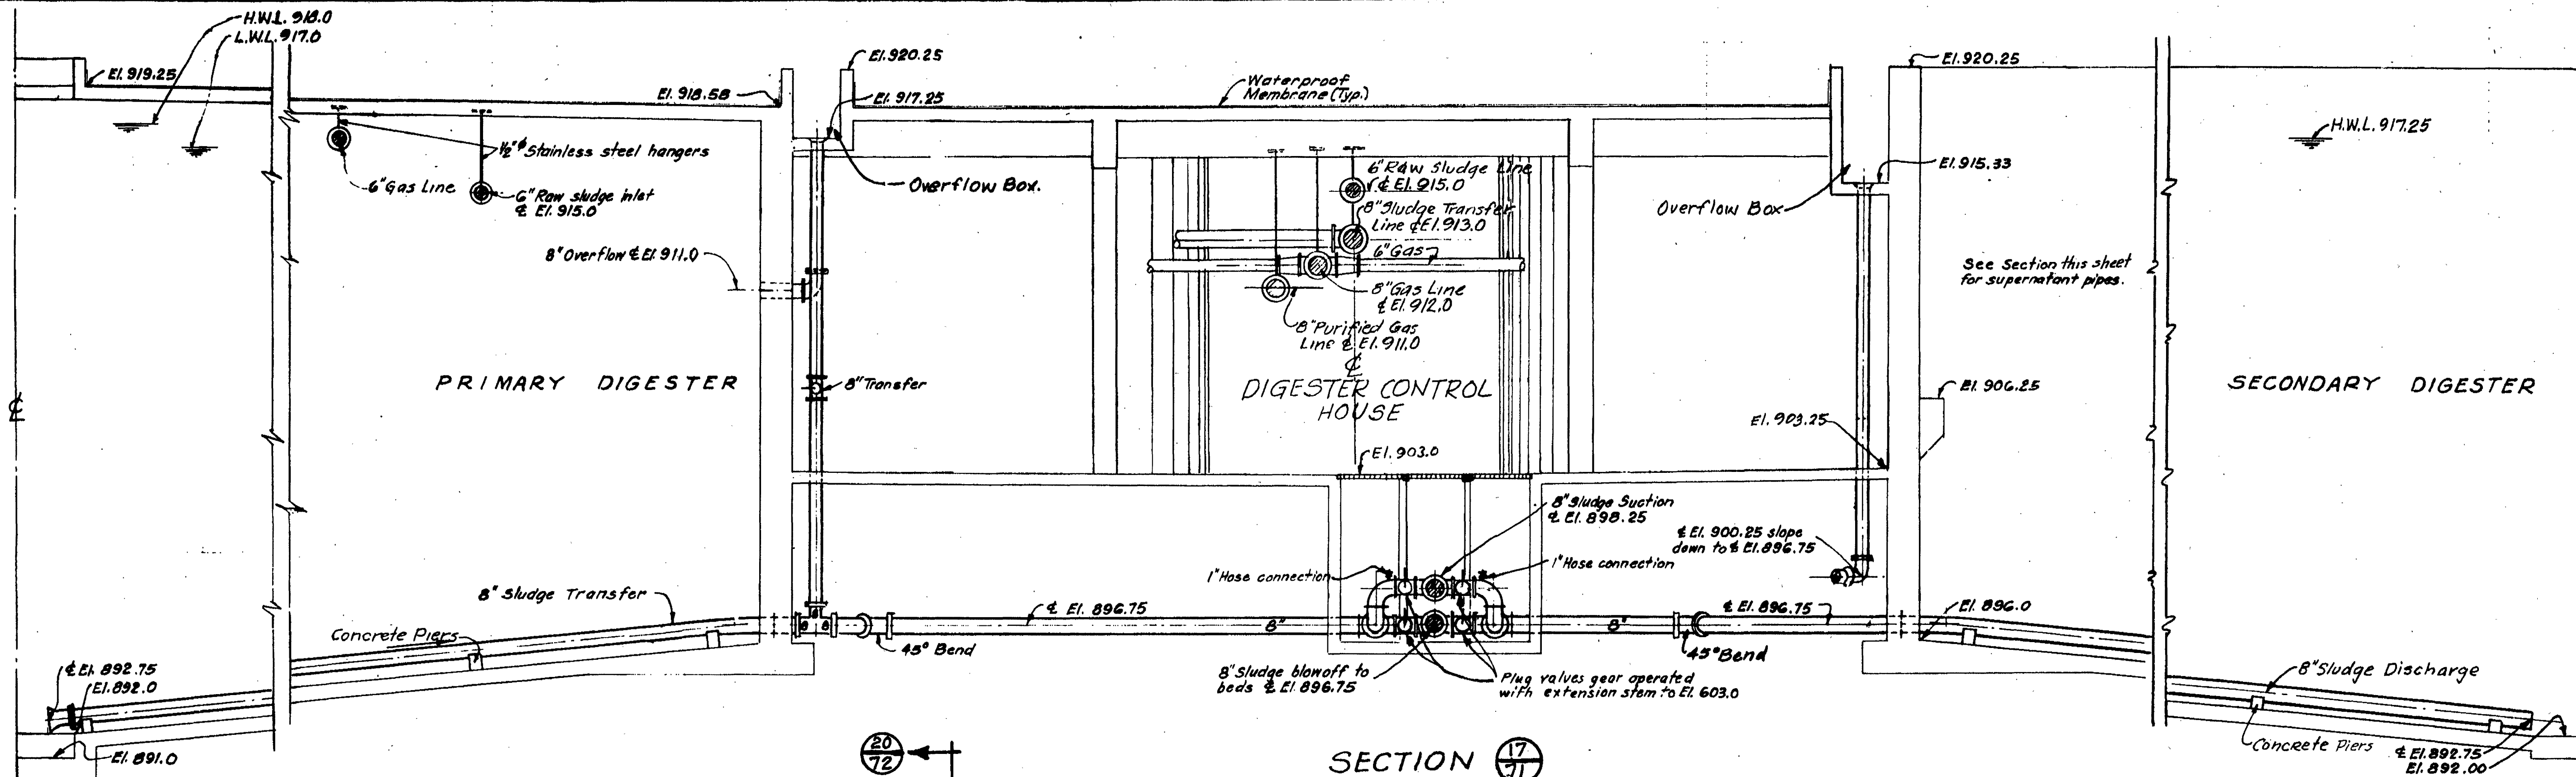


SECTION 17
Scale: 1/4" = 1'-0"

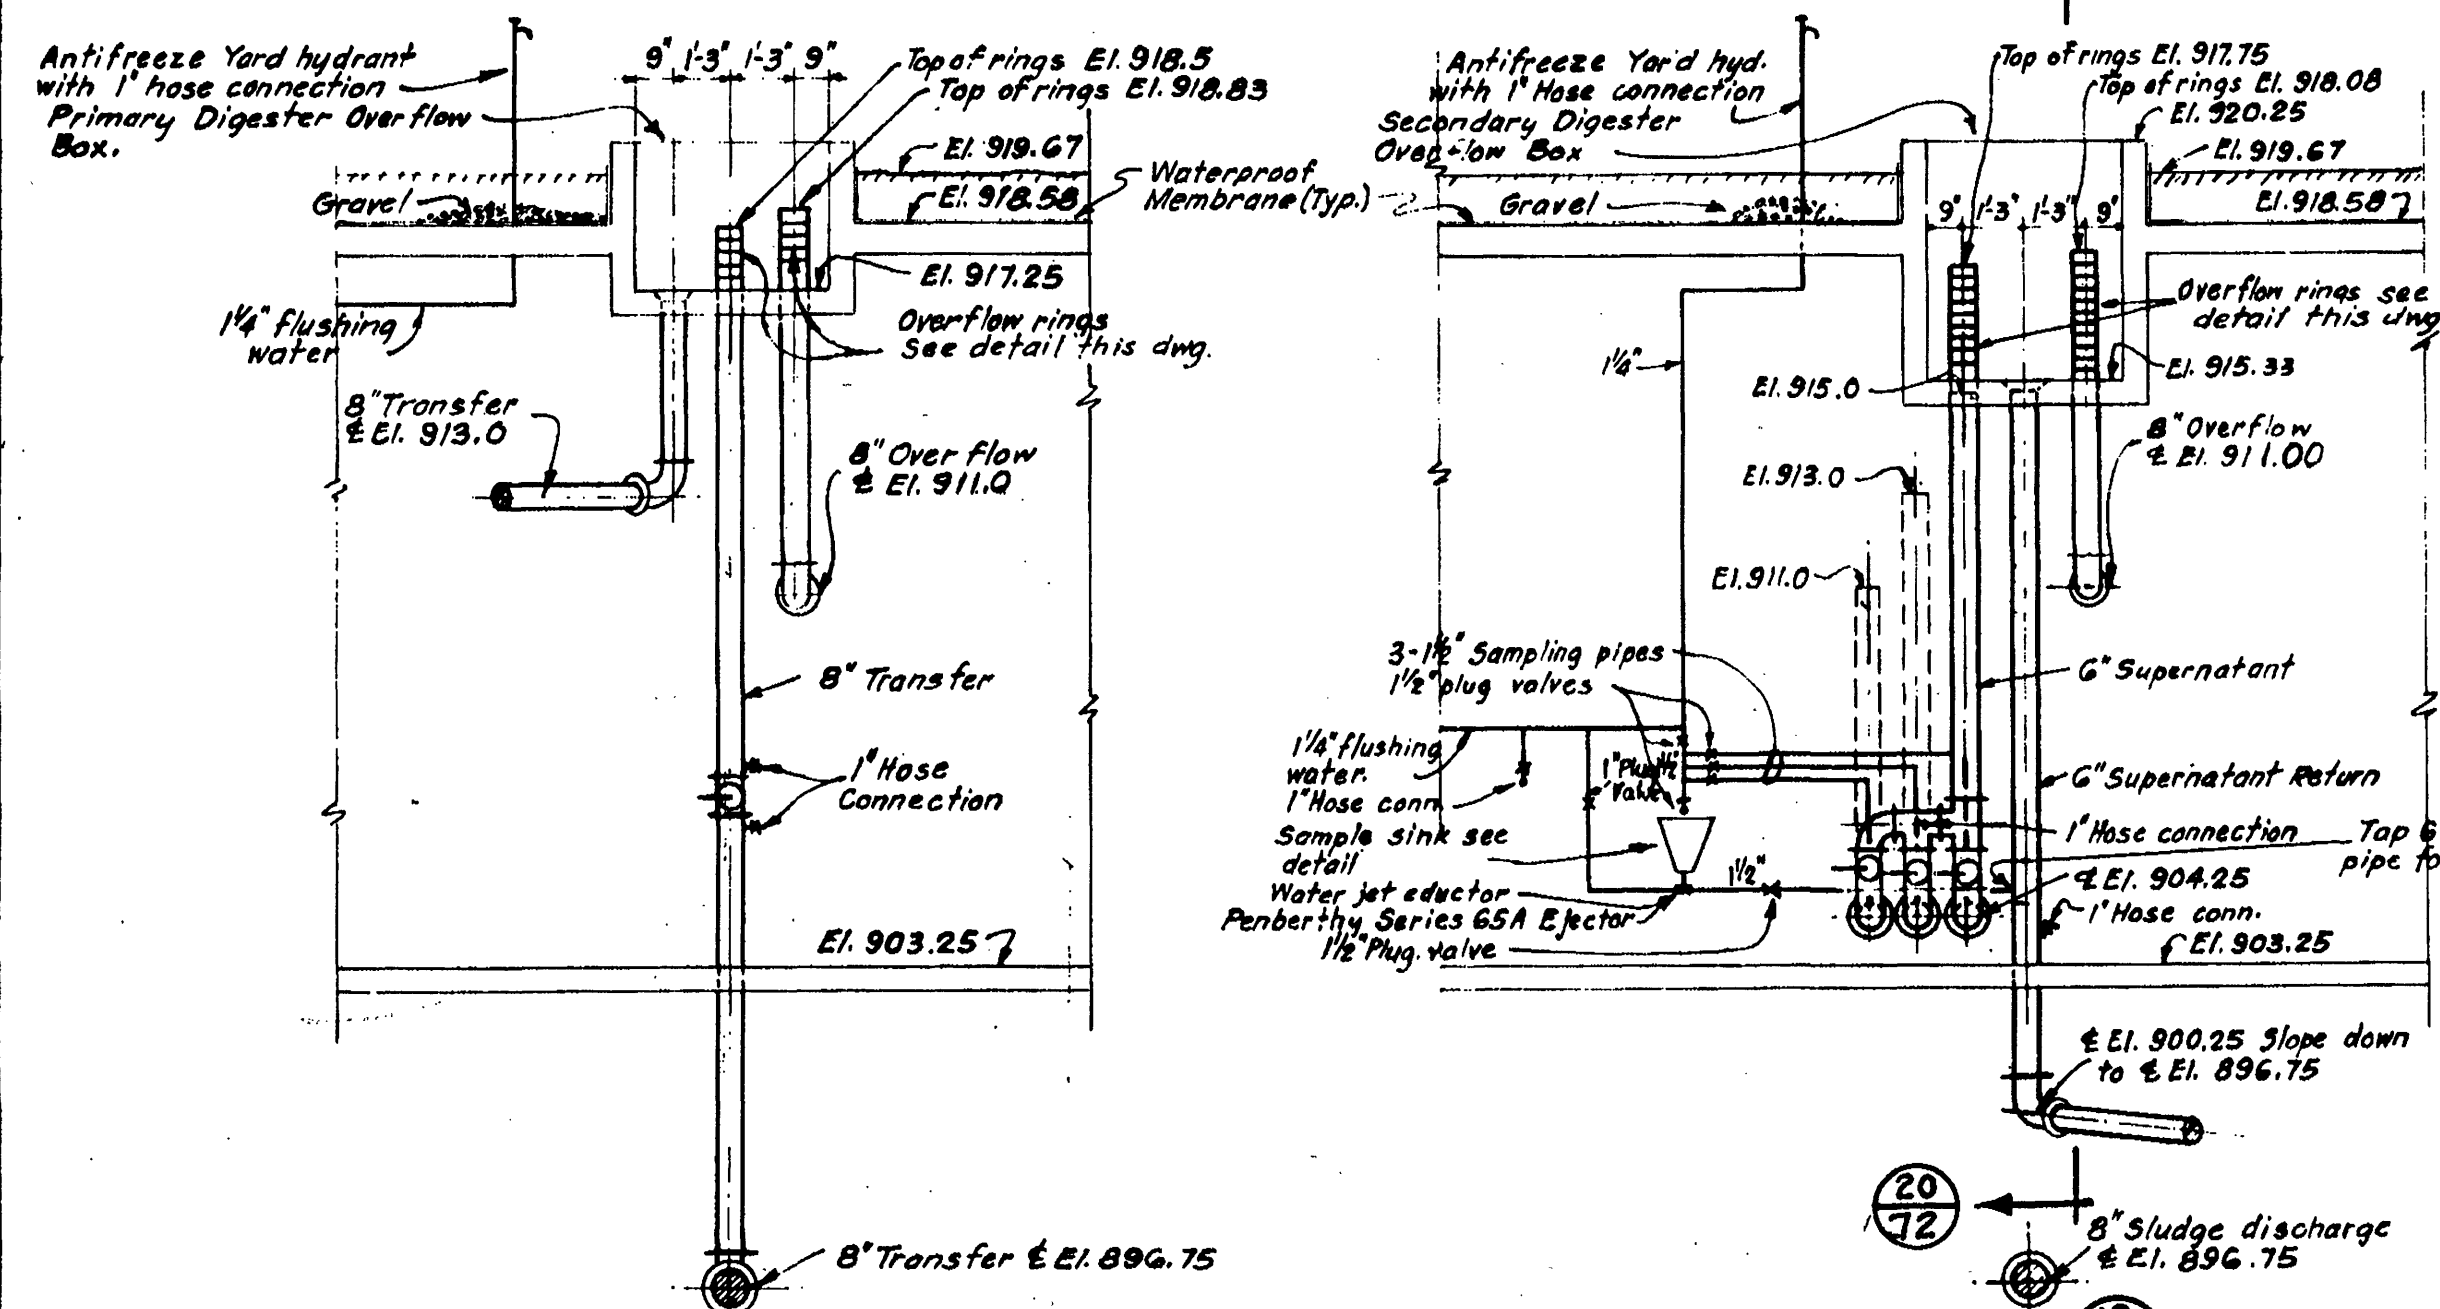

SECTION 18
Scale: 1/4" = 1'-0"

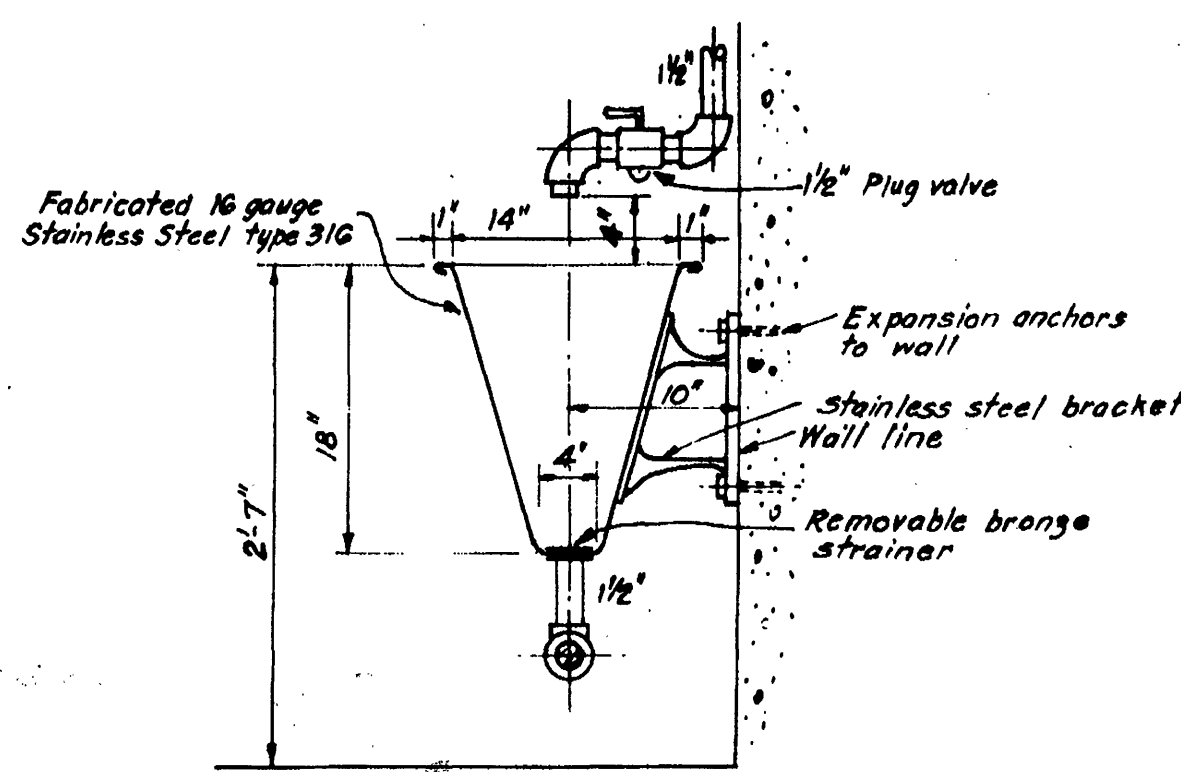


SAMPLE SINK DETAIL
Scale: 1" = 1'-0"

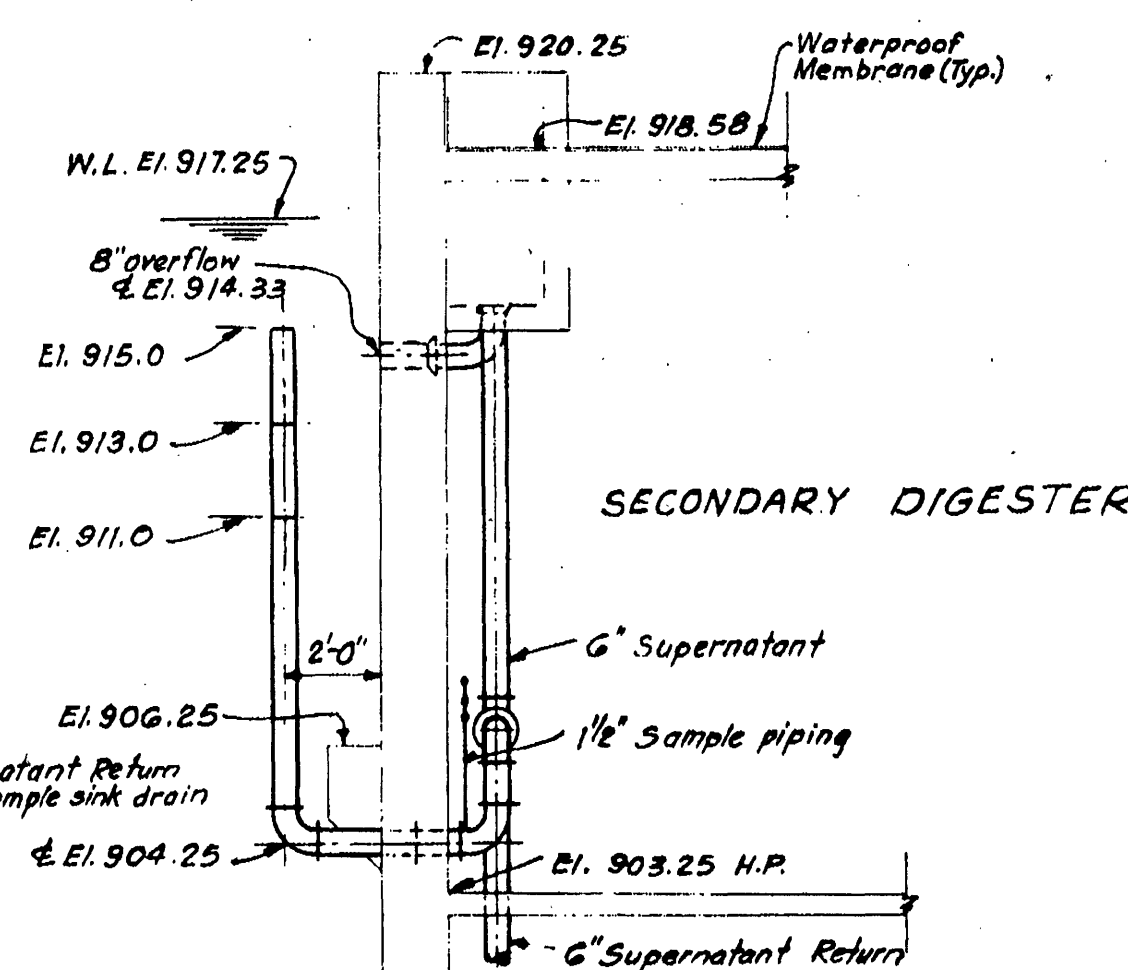


SECTION 20
Scale: 1/4" = 1'-0"

INLET PIPE PIER
DETAIL
Scale: 1/4" = 1'-0"

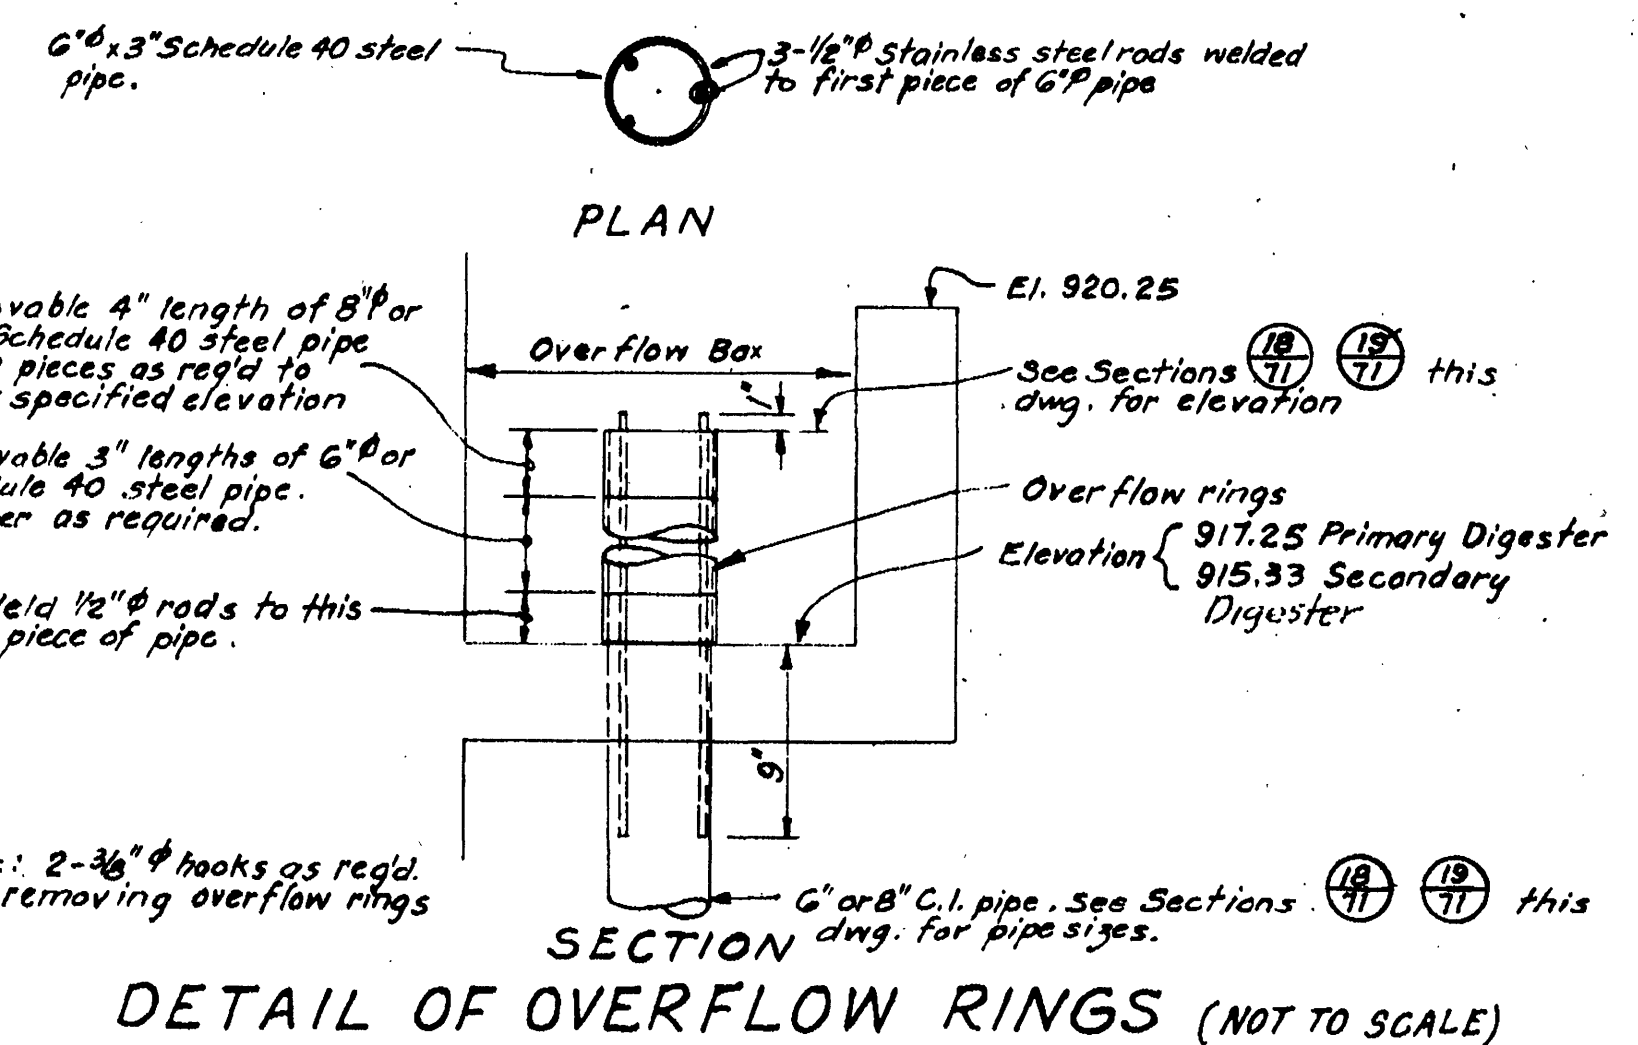

DETAIL OF OVERFLOW RINGS (NOT TO SCALE)

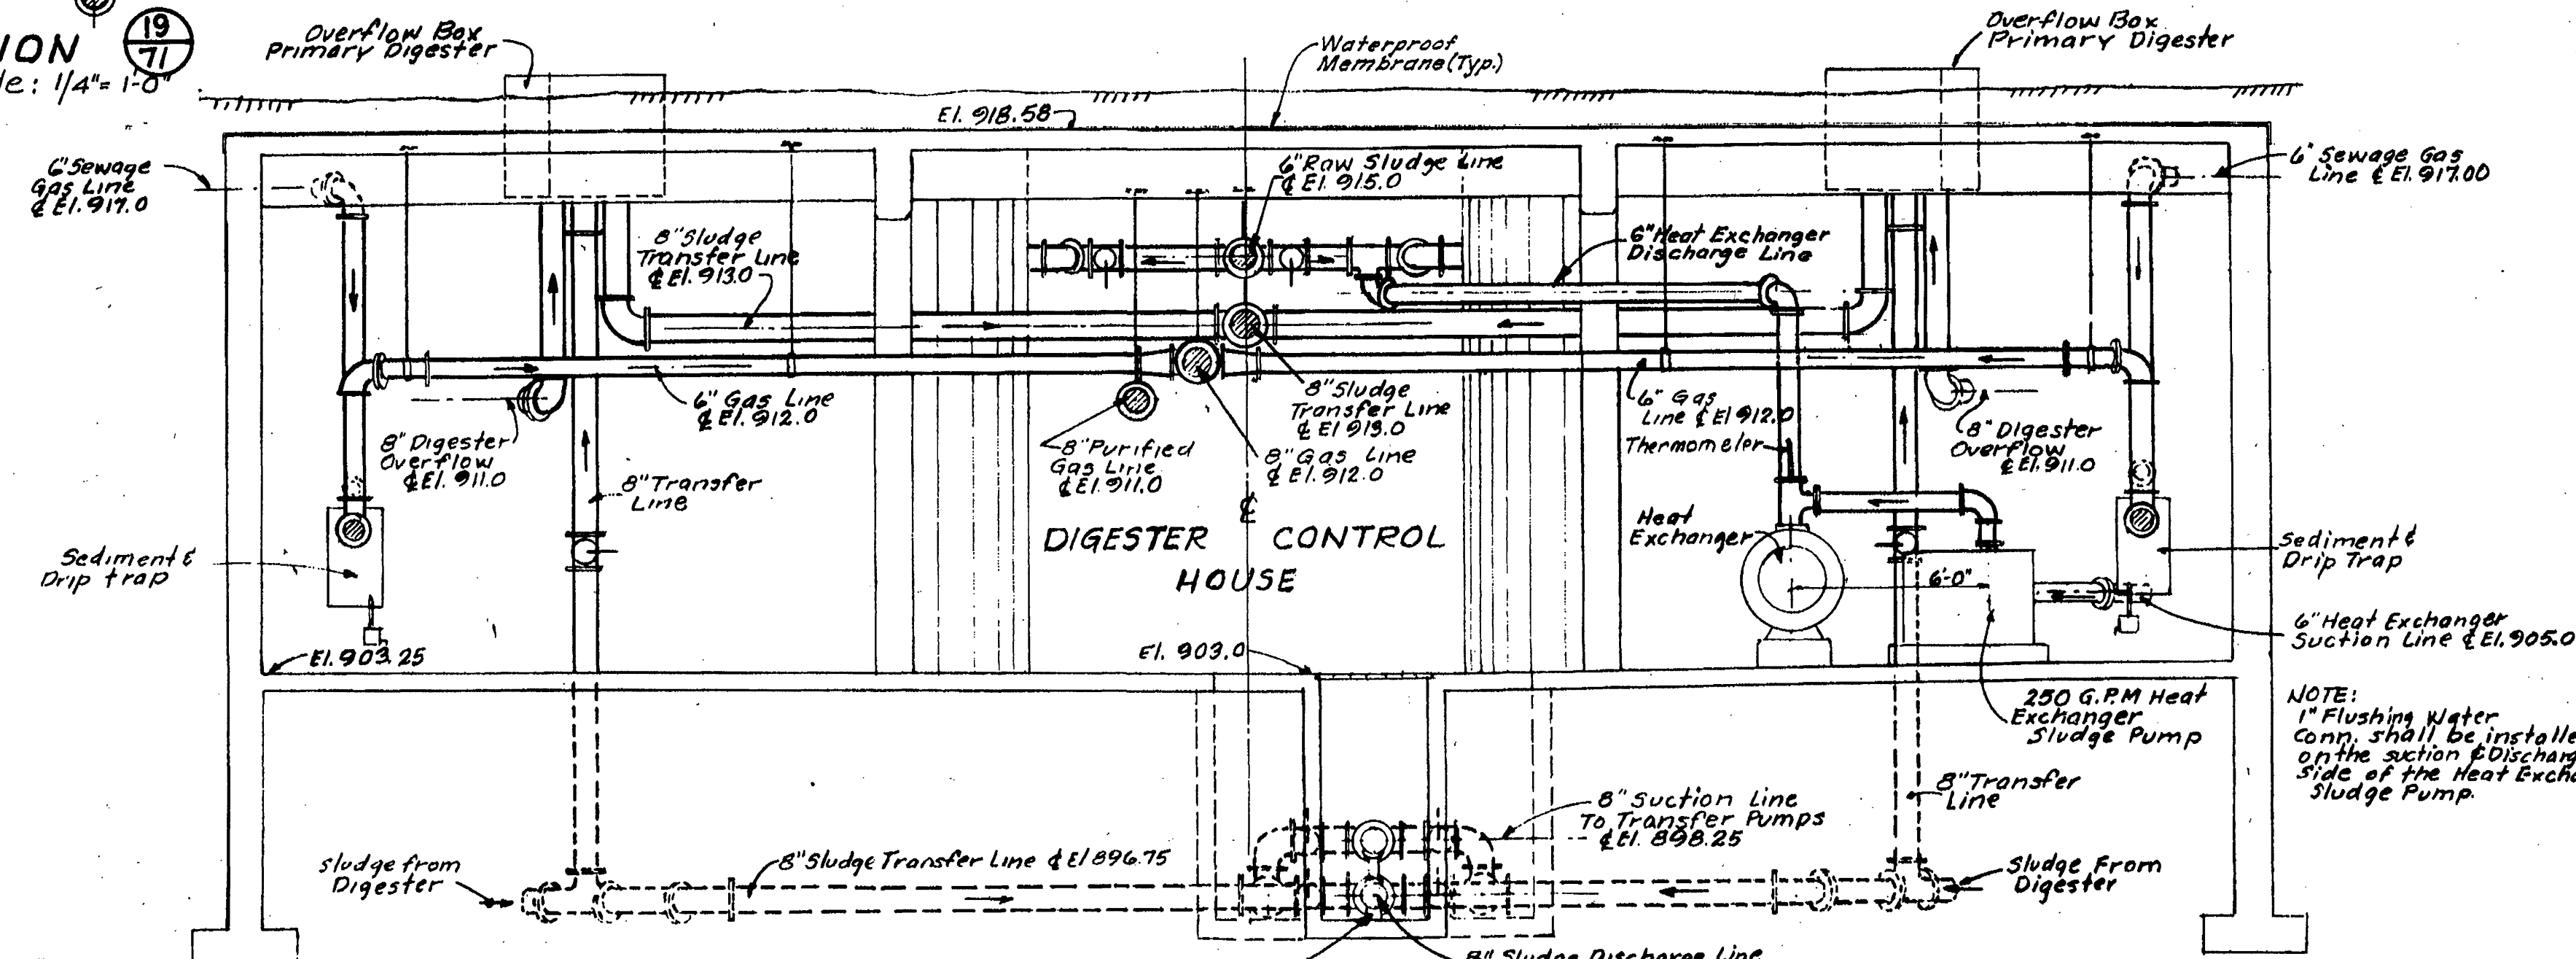

SECTION 21
Scale: 1/4" = 1'-0"