


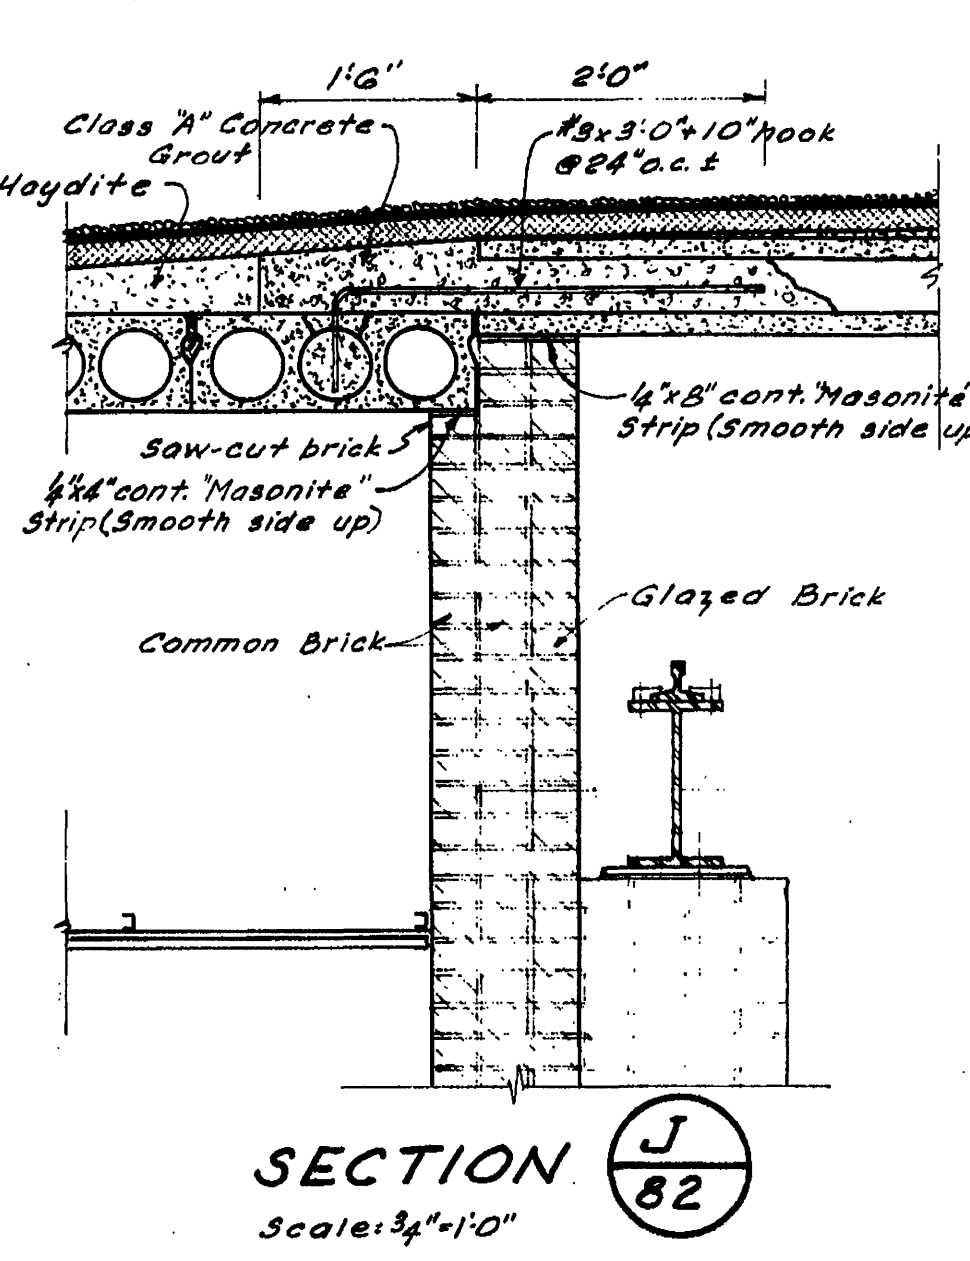

FRESH AIR
INTAKE LOUVER
Scale: 3/4"=1'-0"