

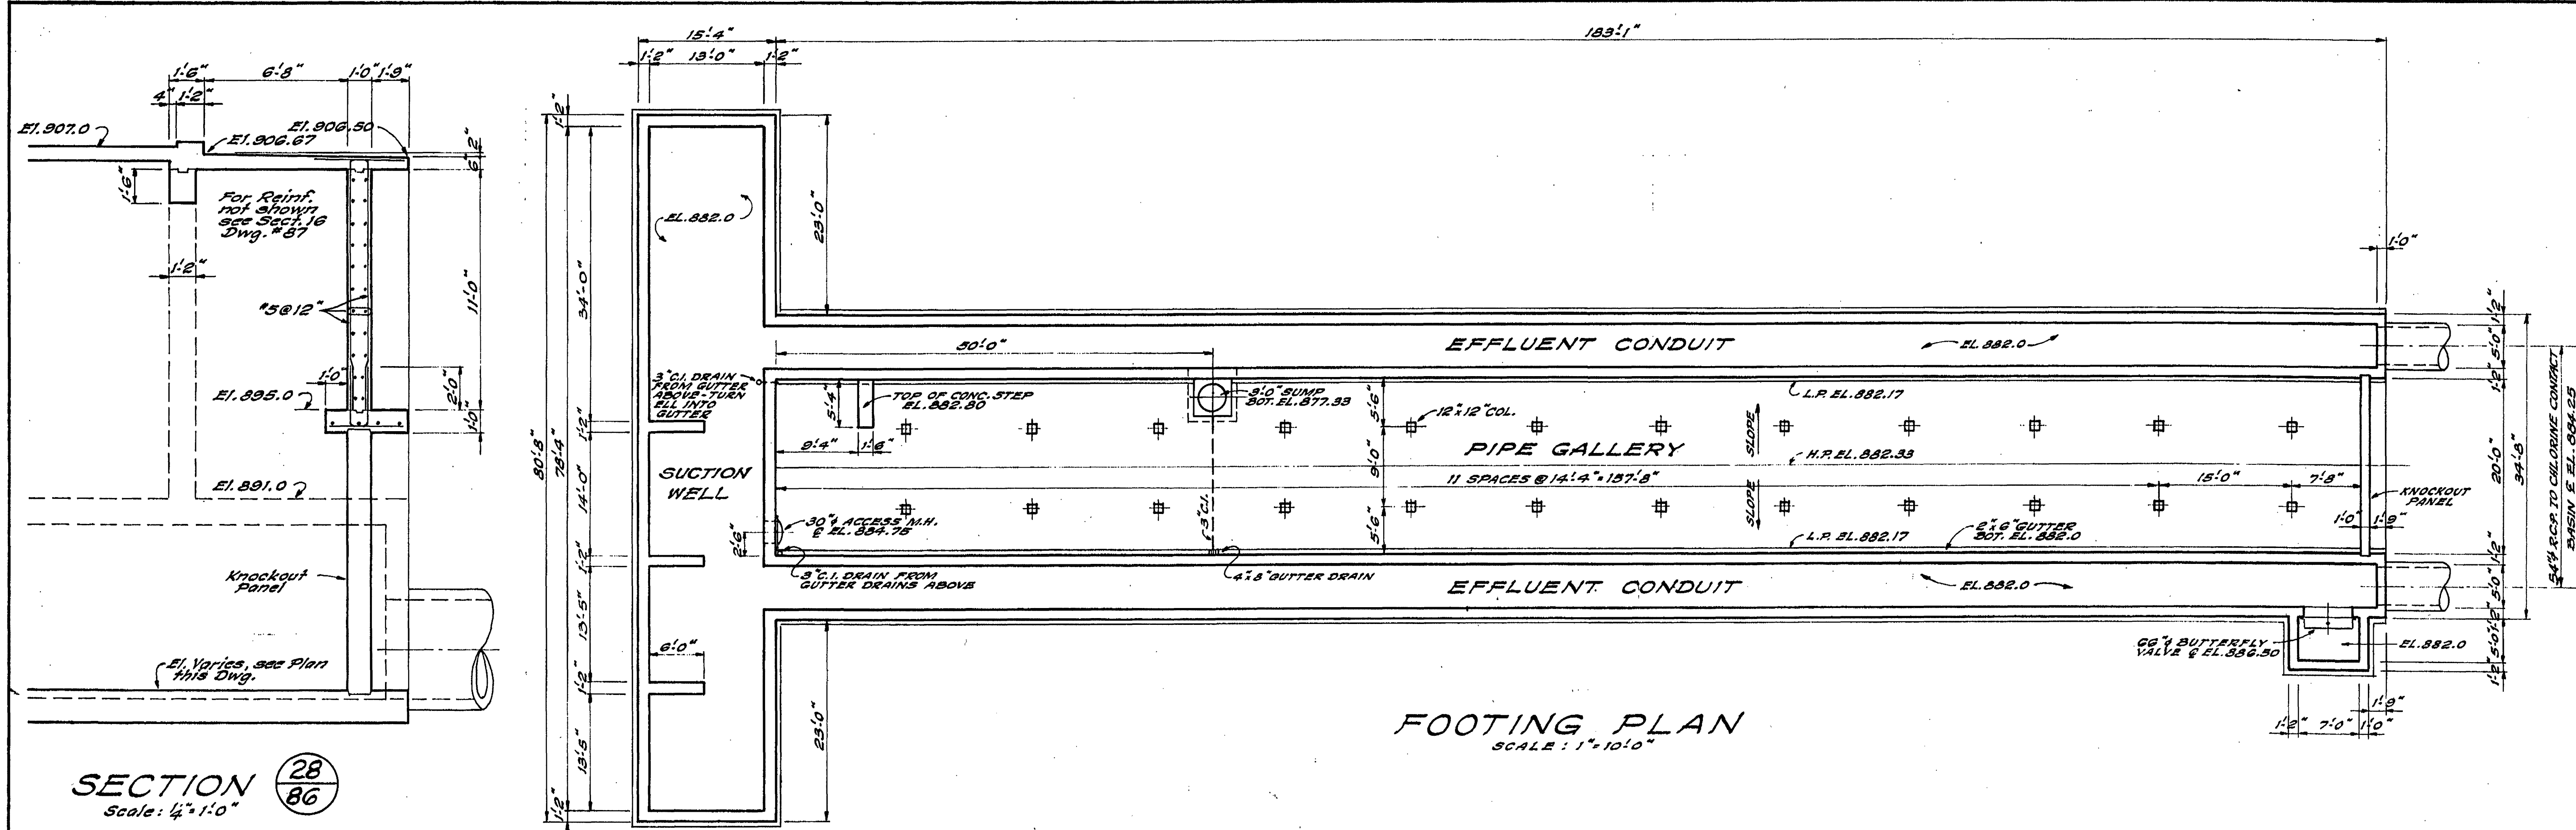


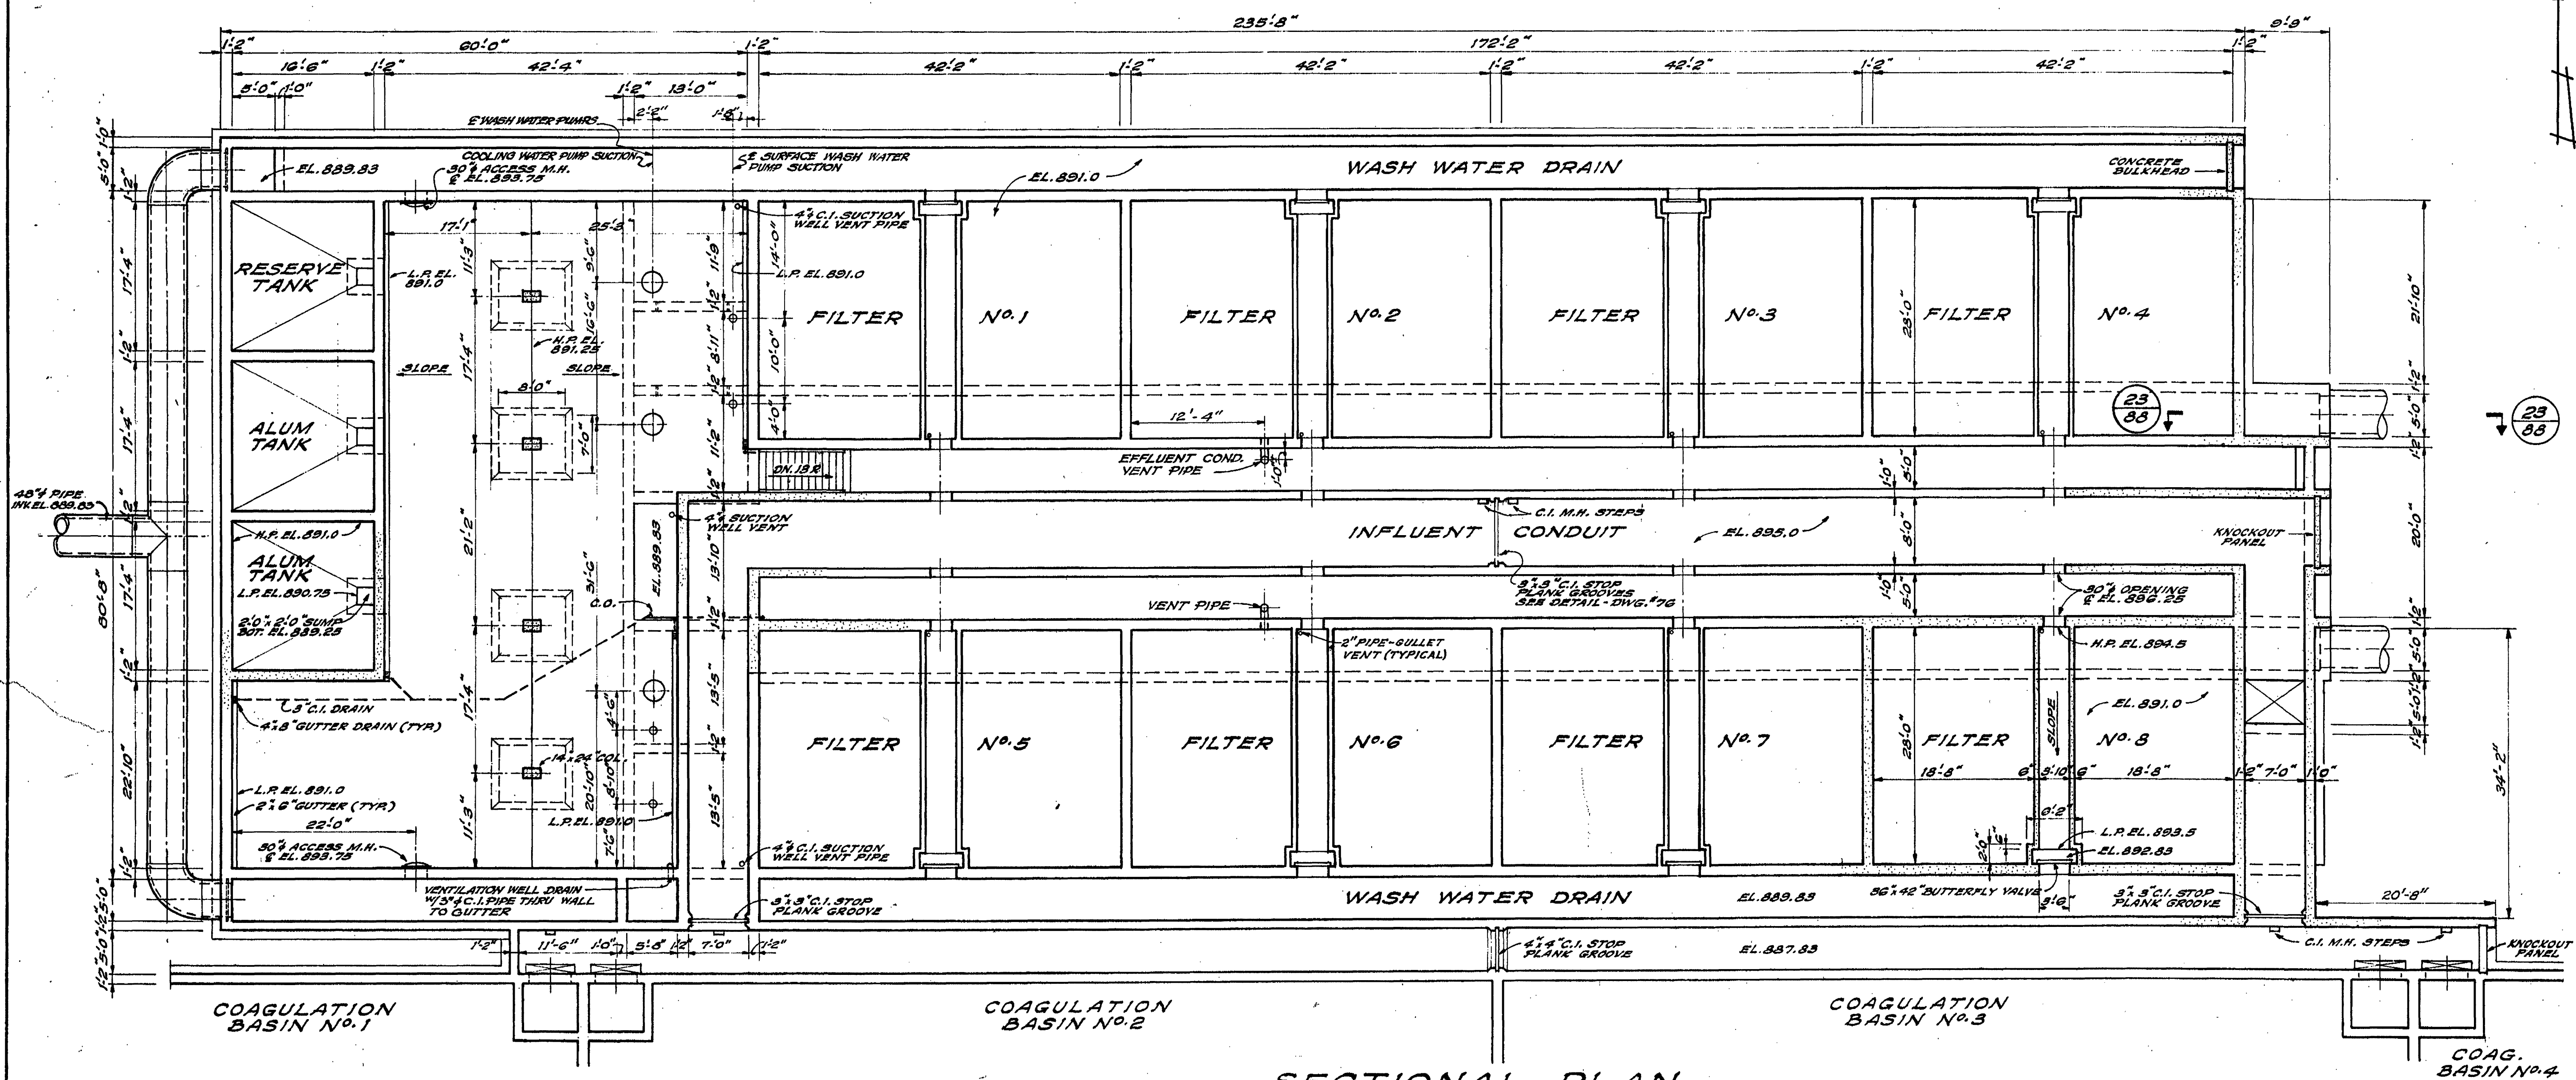

SECTION 28
86
Scale: 1/4" = 1'-0"

FOOTING PLAN
Scale: 1" = 10'-0"

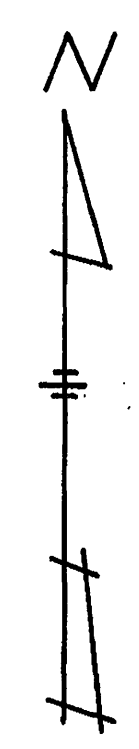

SECTIONAL PLAN

23
88

85

CONTR. "E"

ADDITIONS TO SEWAGE TREATMENT PLANT
ROANOKE, VIRGINIA

FILTER PLANS

◀ ▶

ALVORD, BURDICK & HOWSON
ENGRS CHICAGO

1973