
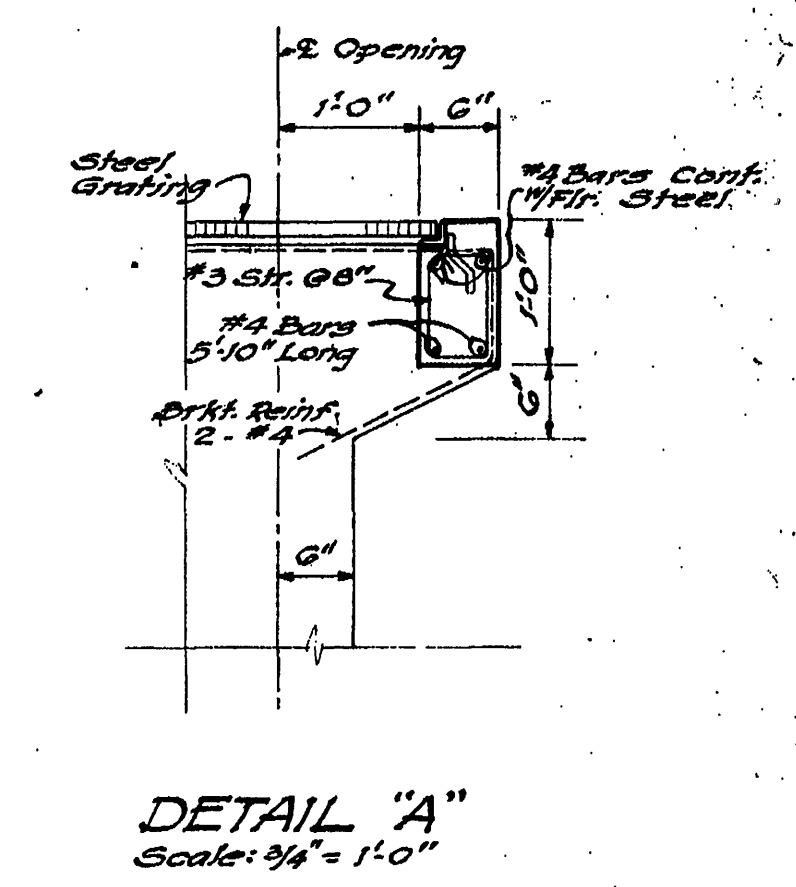
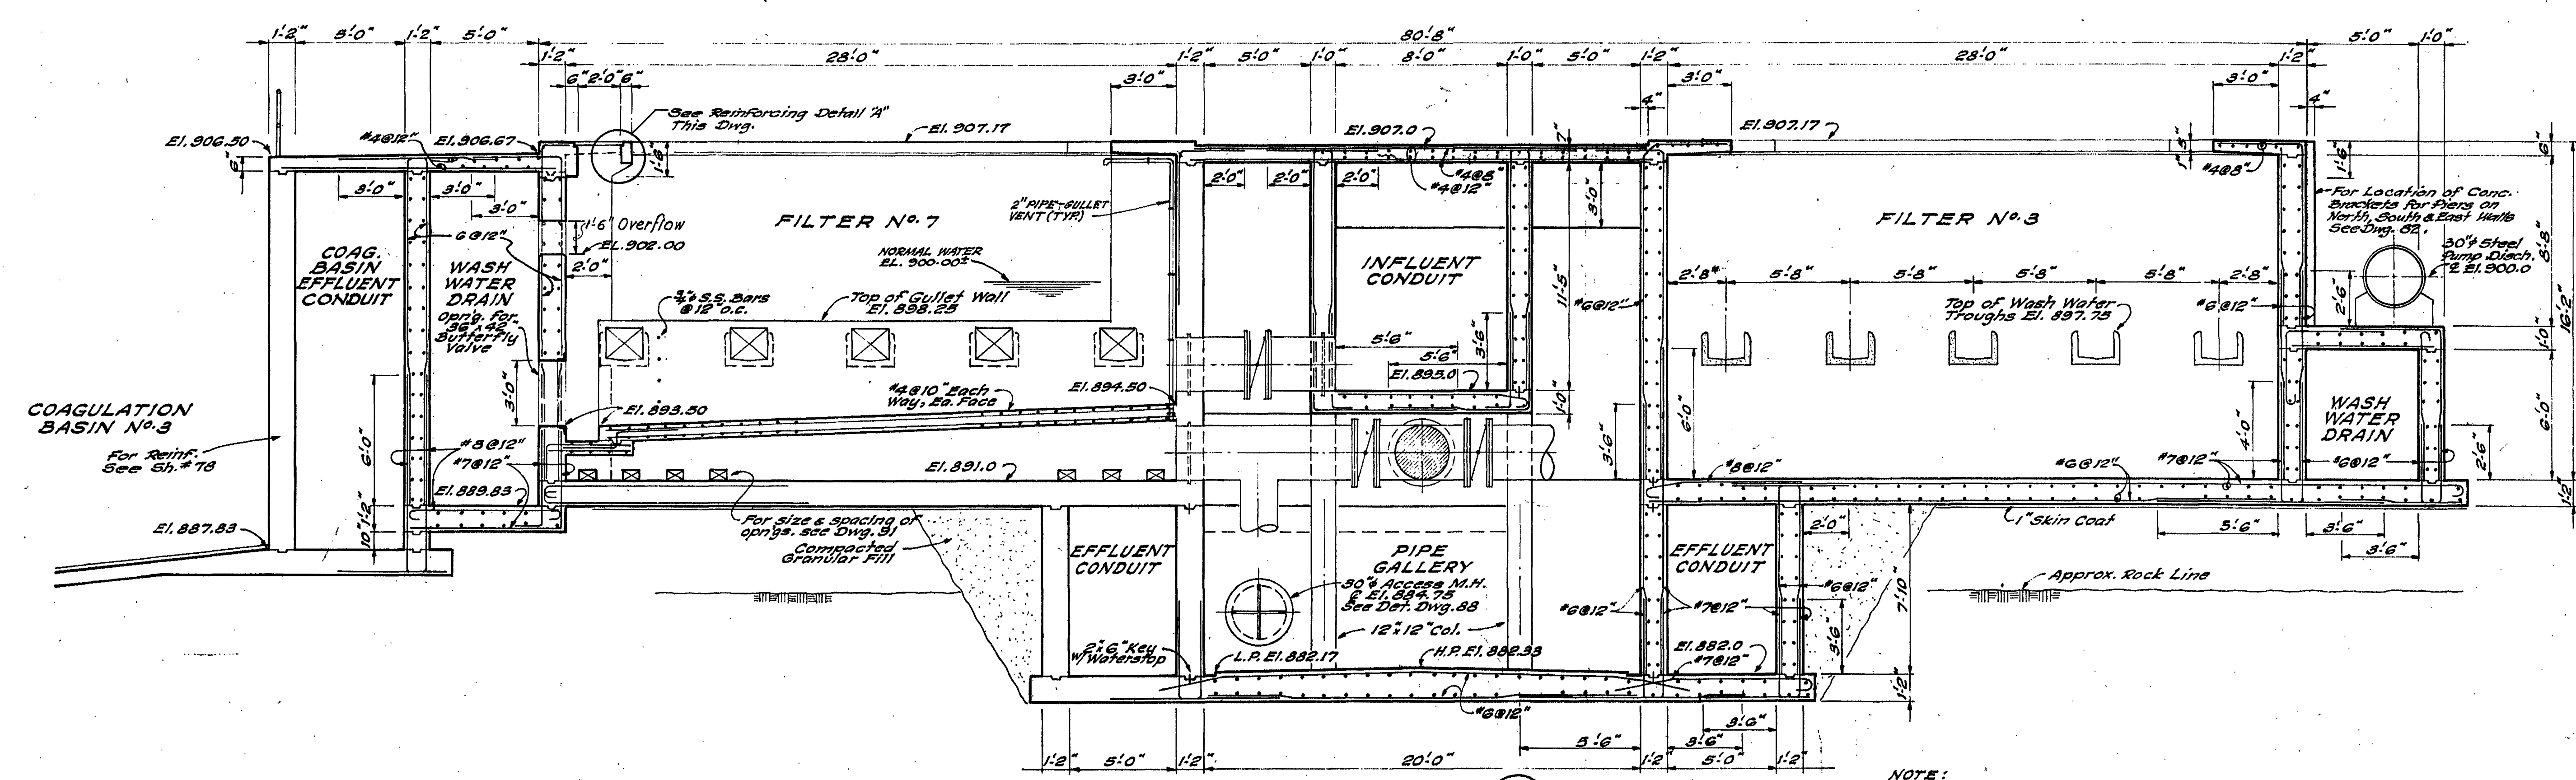
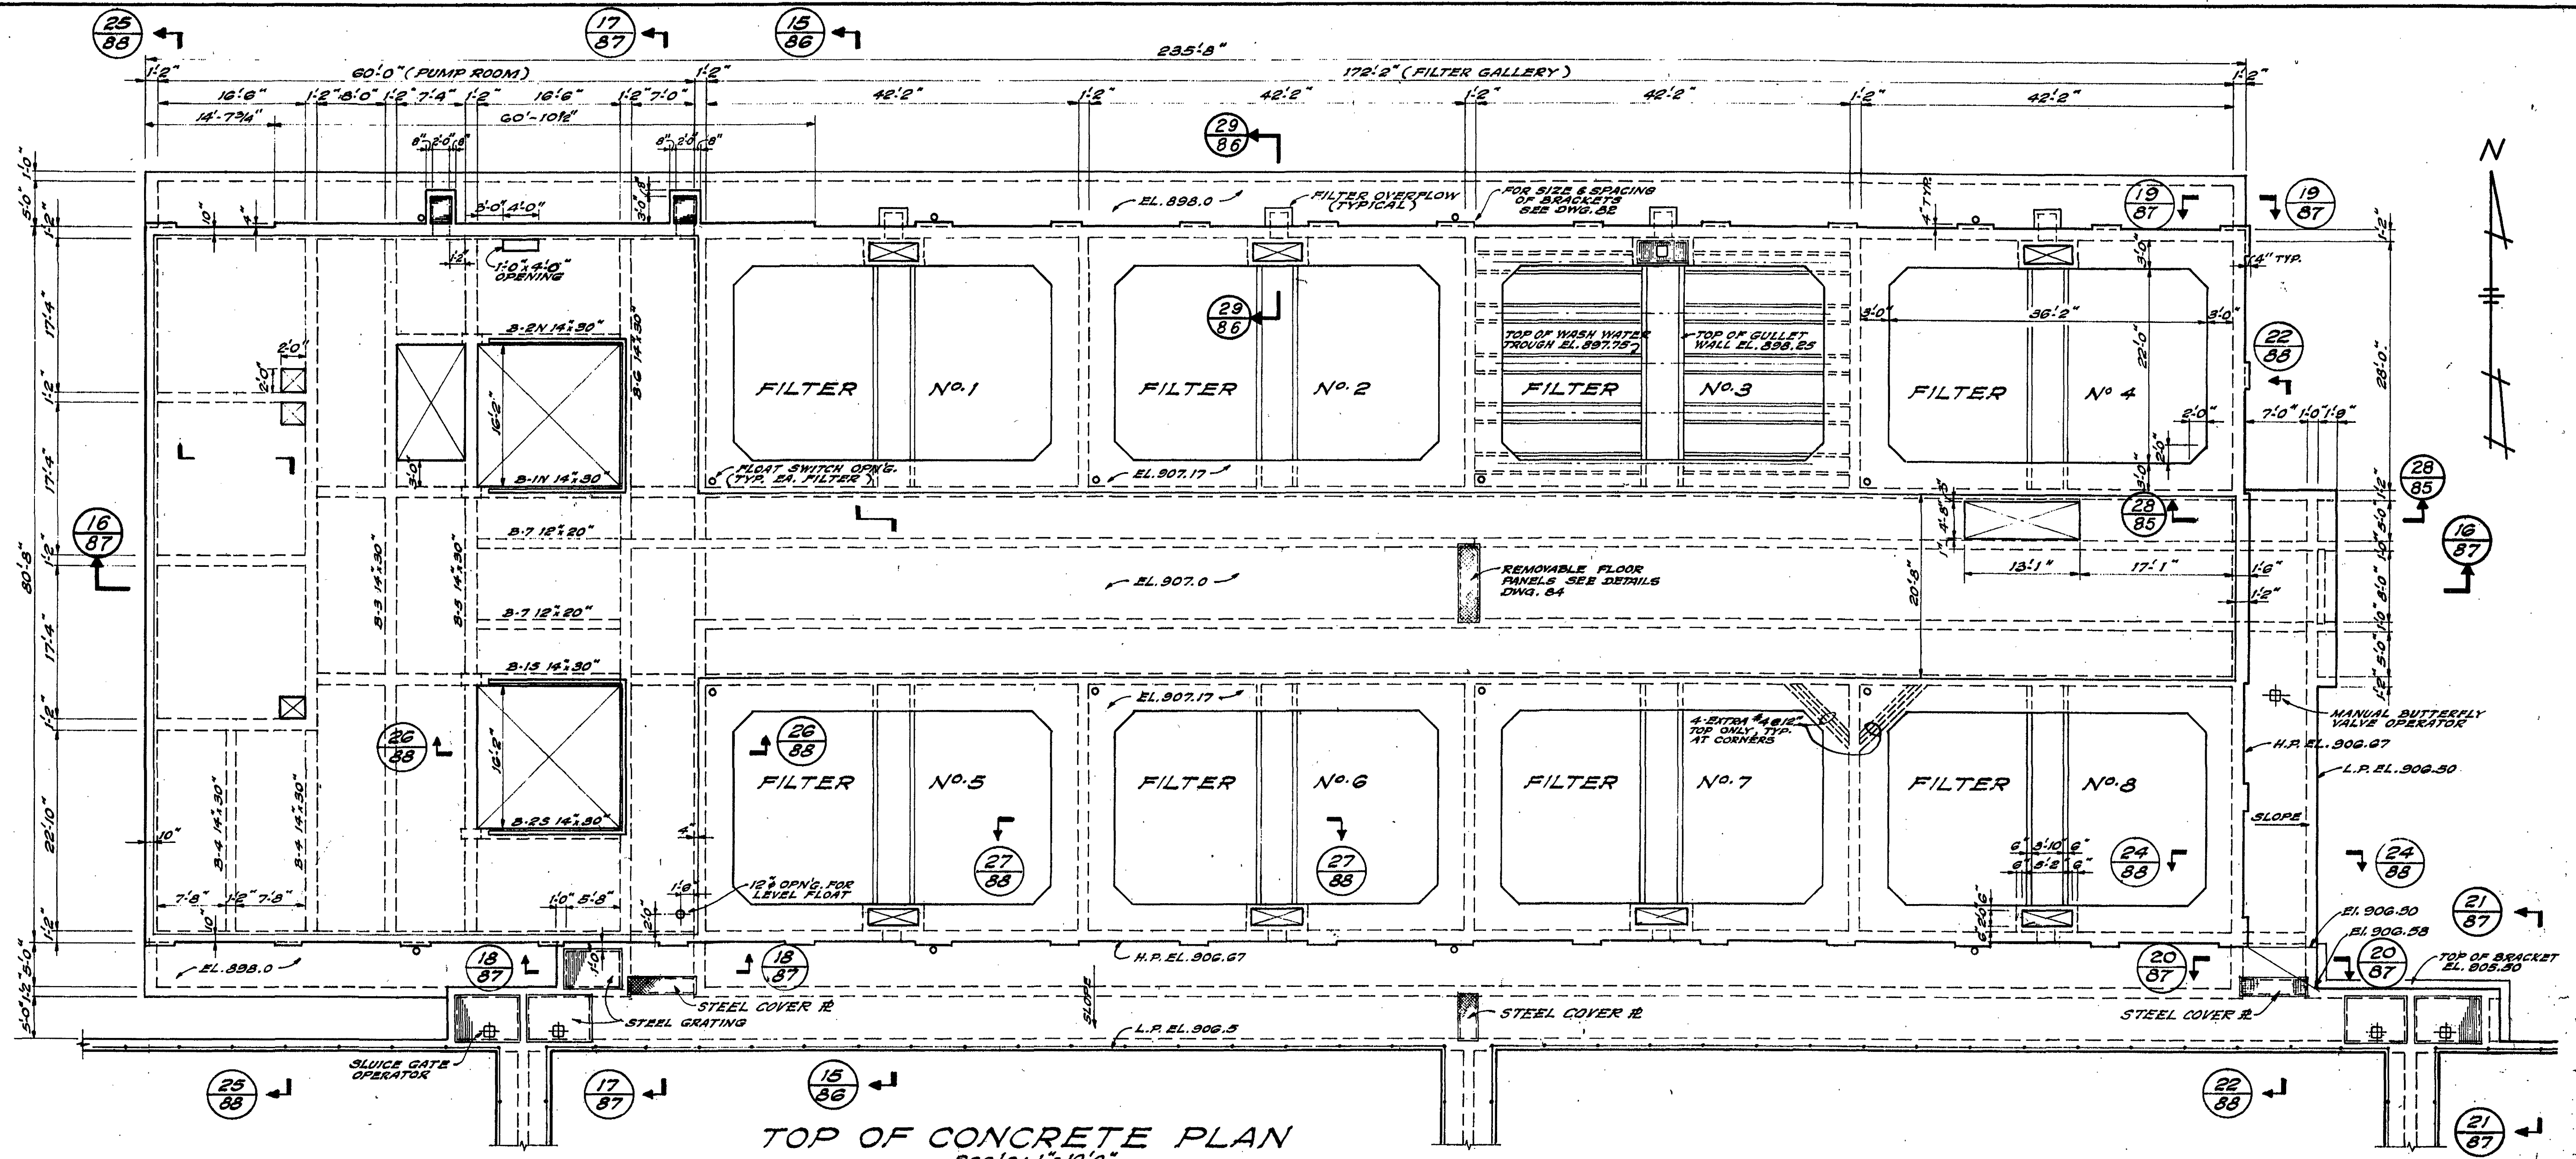
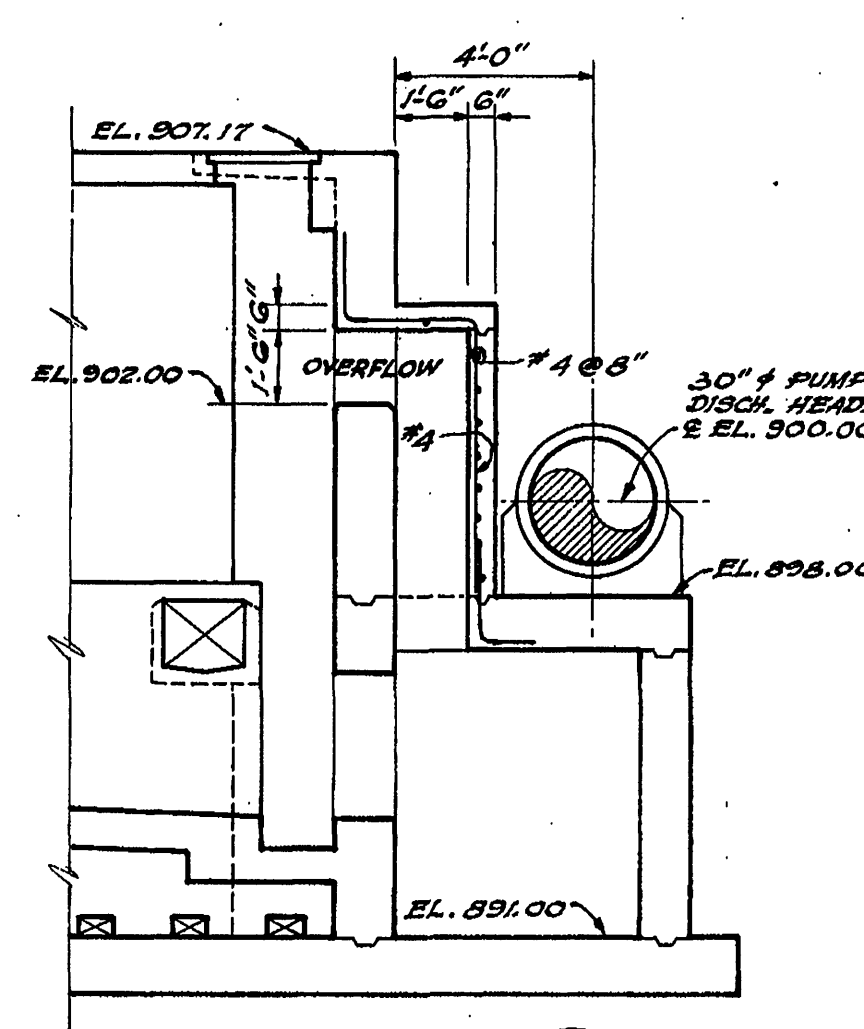


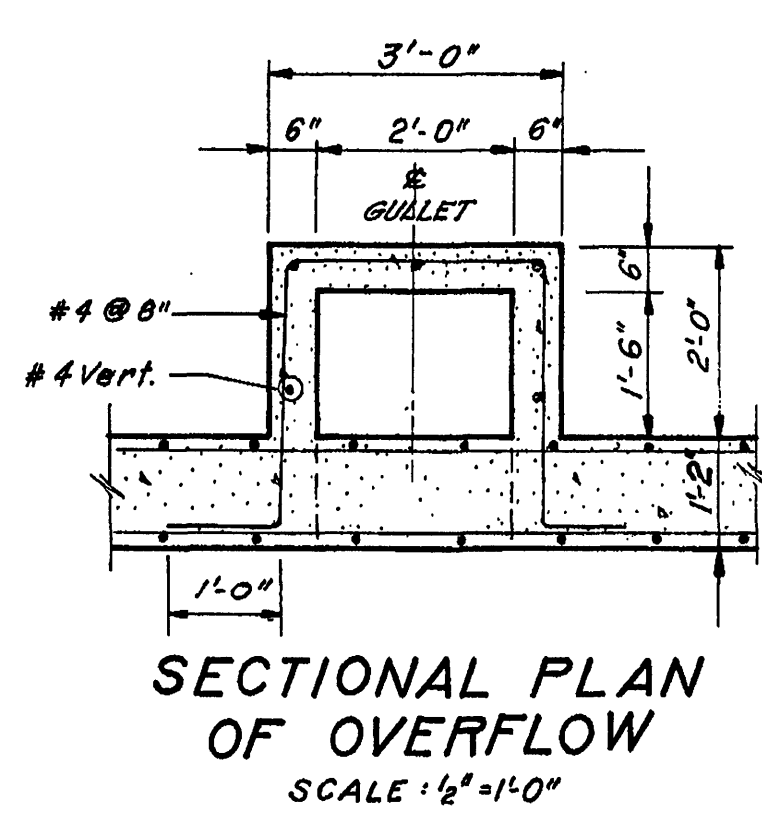

NOTE: All Reinf. is #5 @ 12" unless Noted.

CONTR. "E"

ADDITIONS TO SEWAGE TREATMENT PLANT
ROANOKE, VIRGINIA

**FILTERS
PLAN & SECTION**

ALVORD, BURDICK & HOWSON
ENGINEERS CHICAGO

1973