
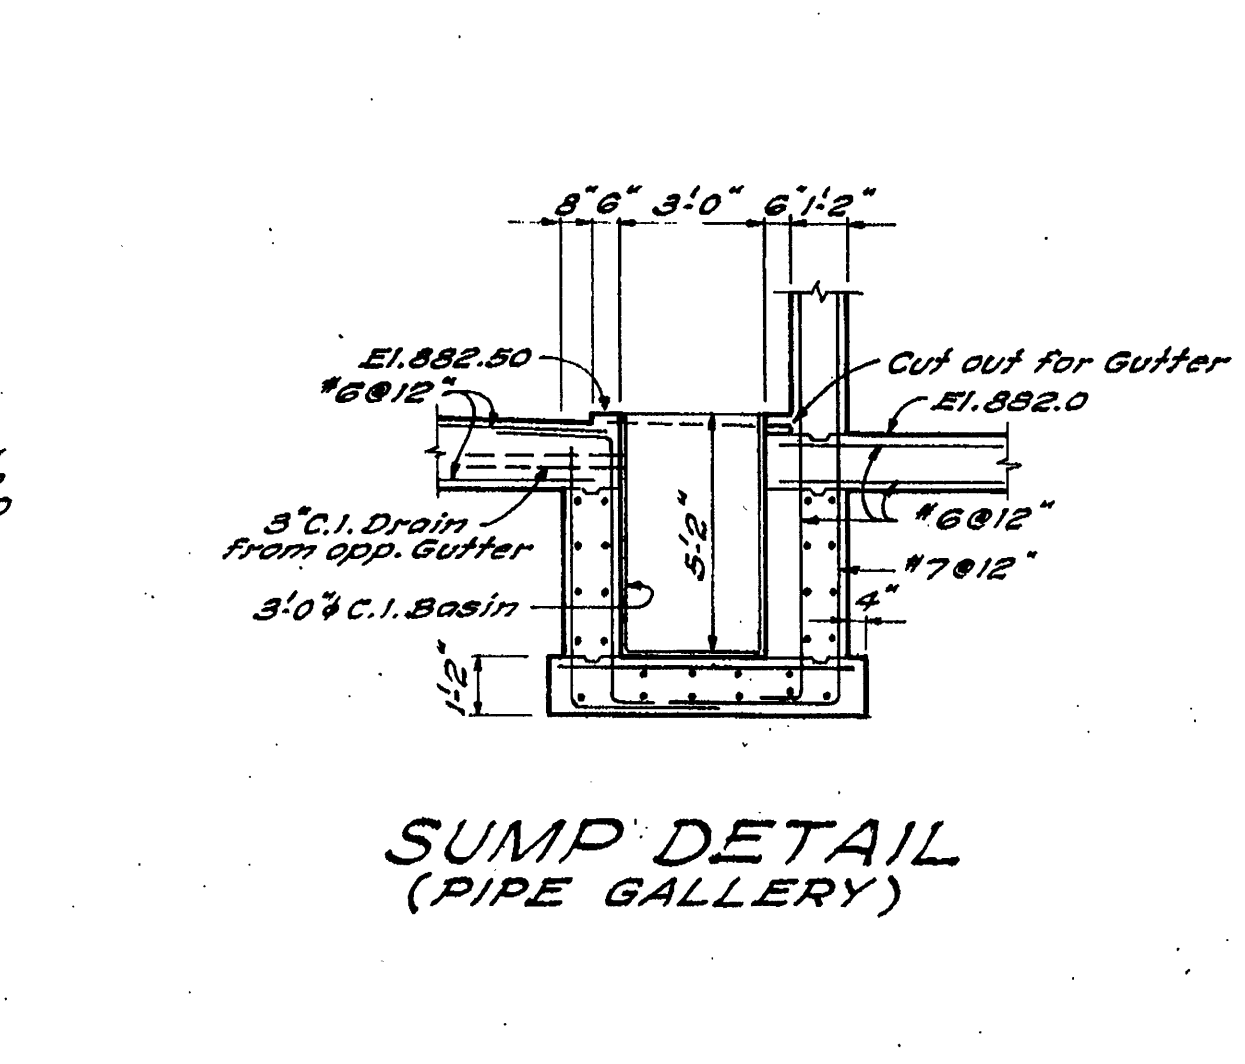
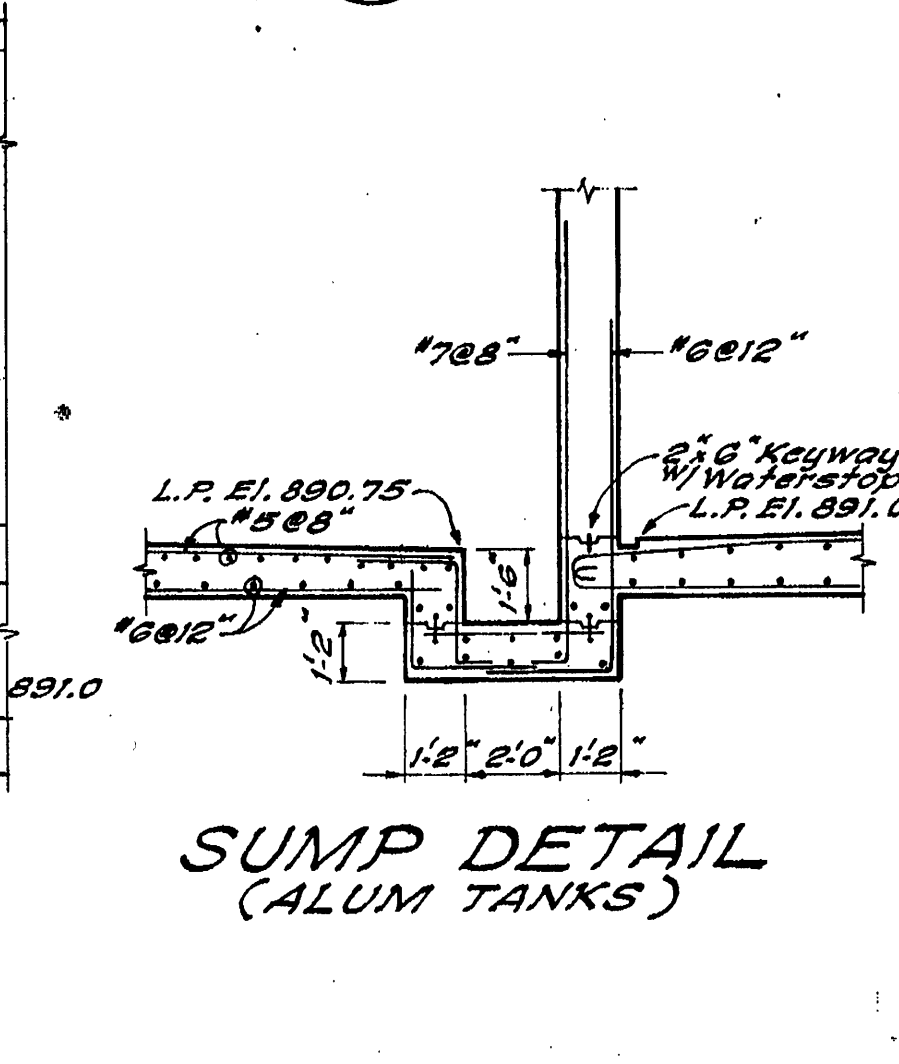
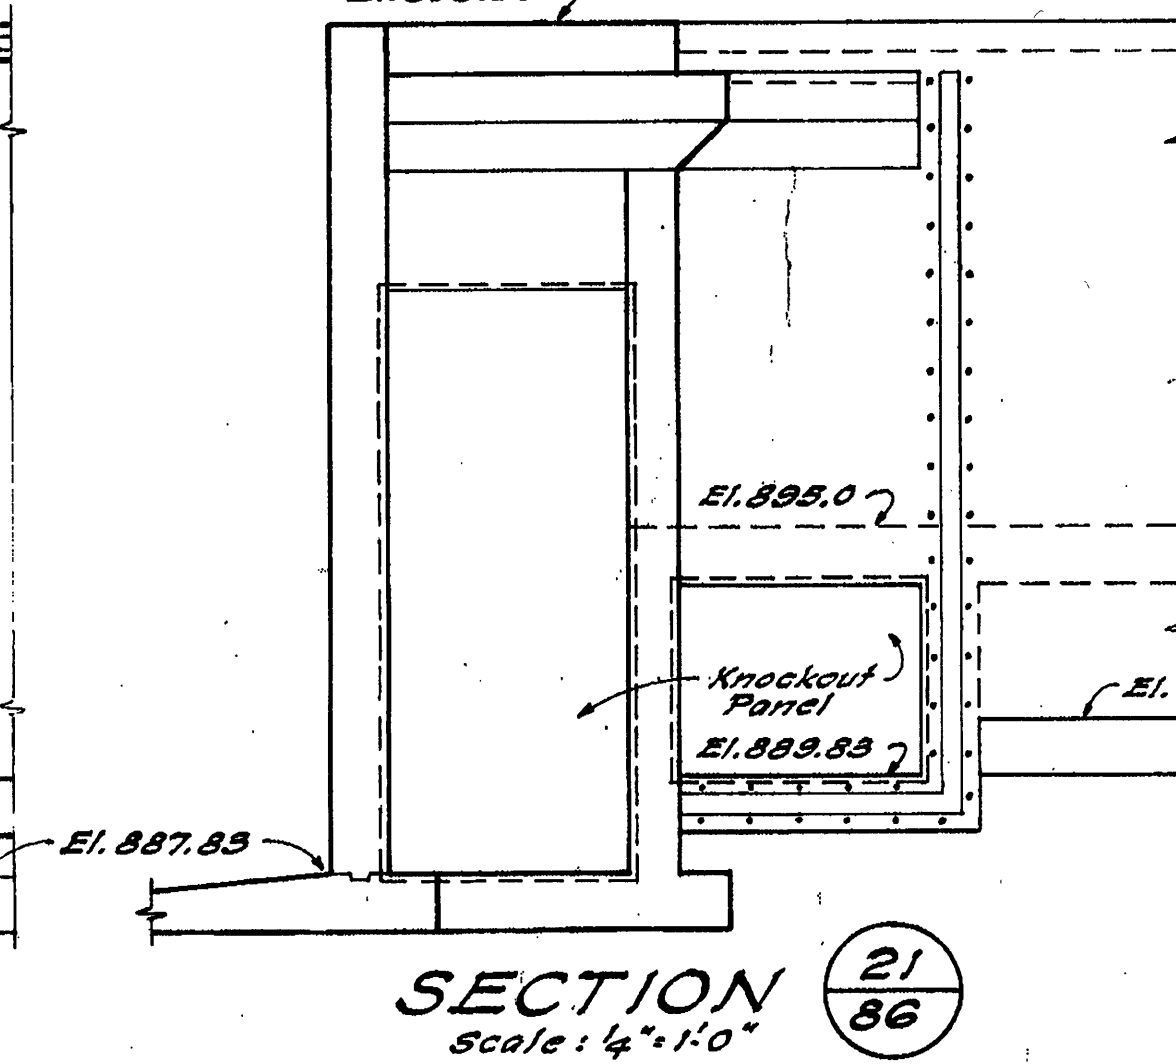
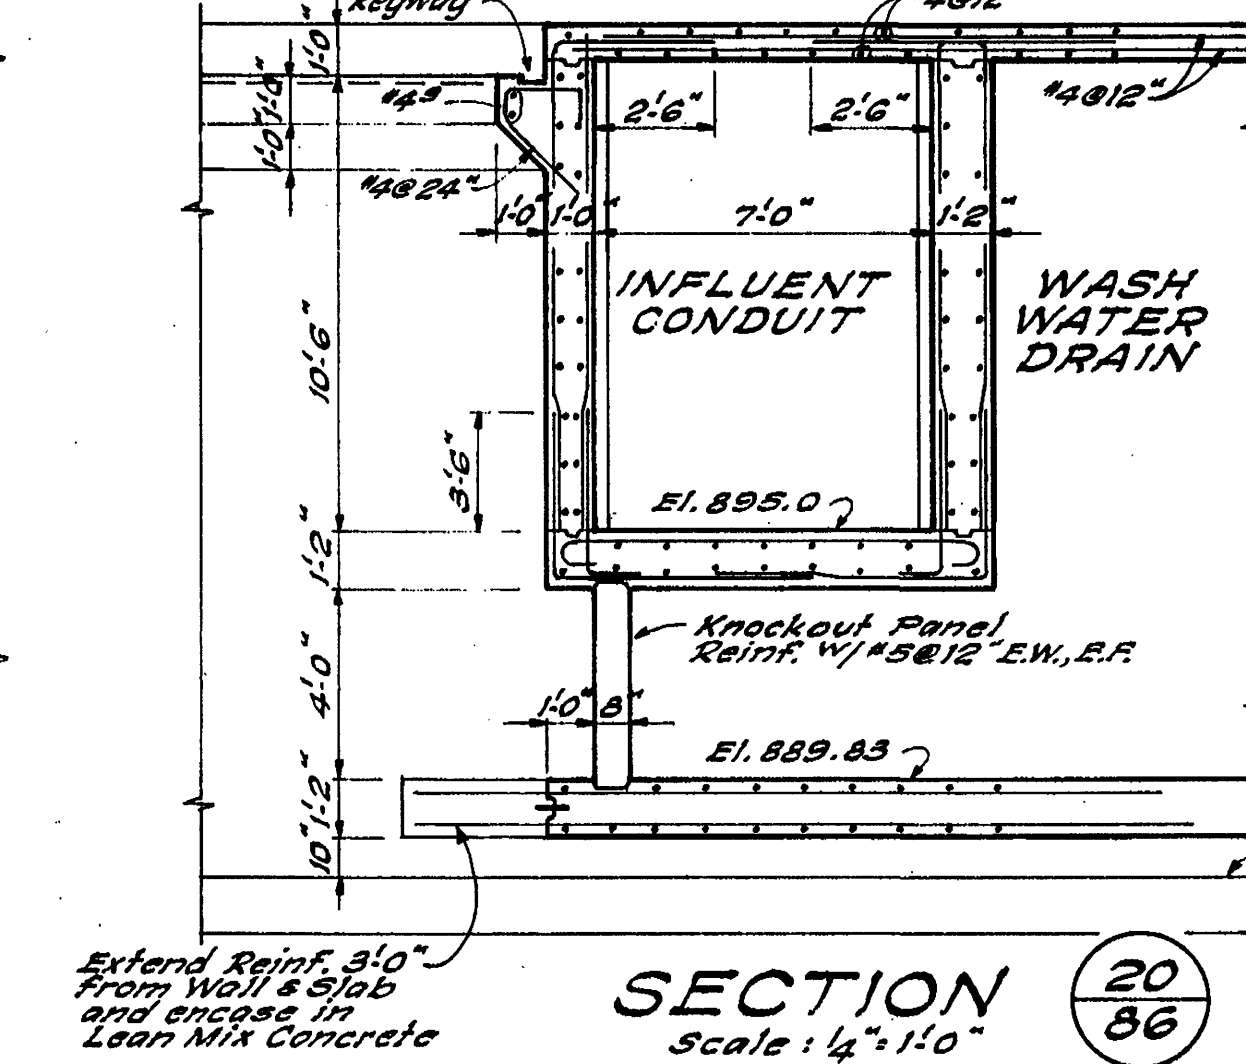
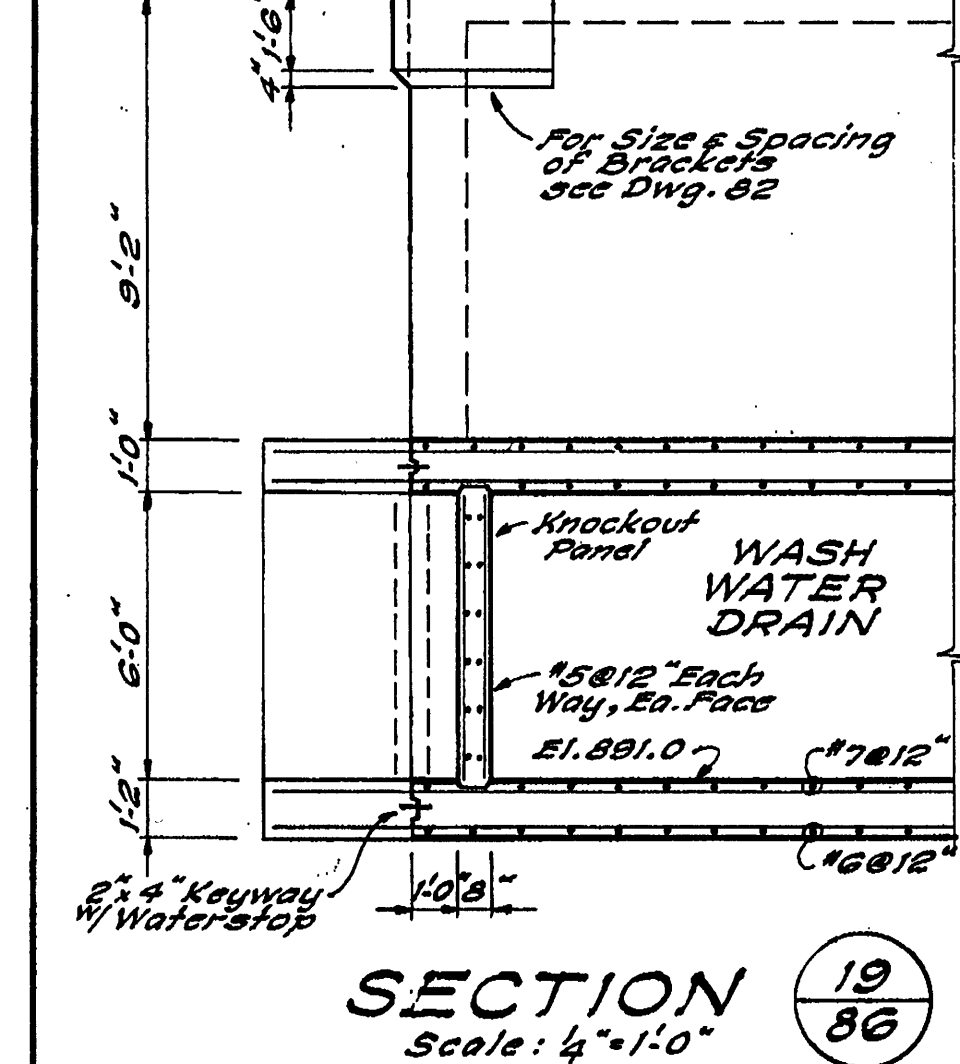
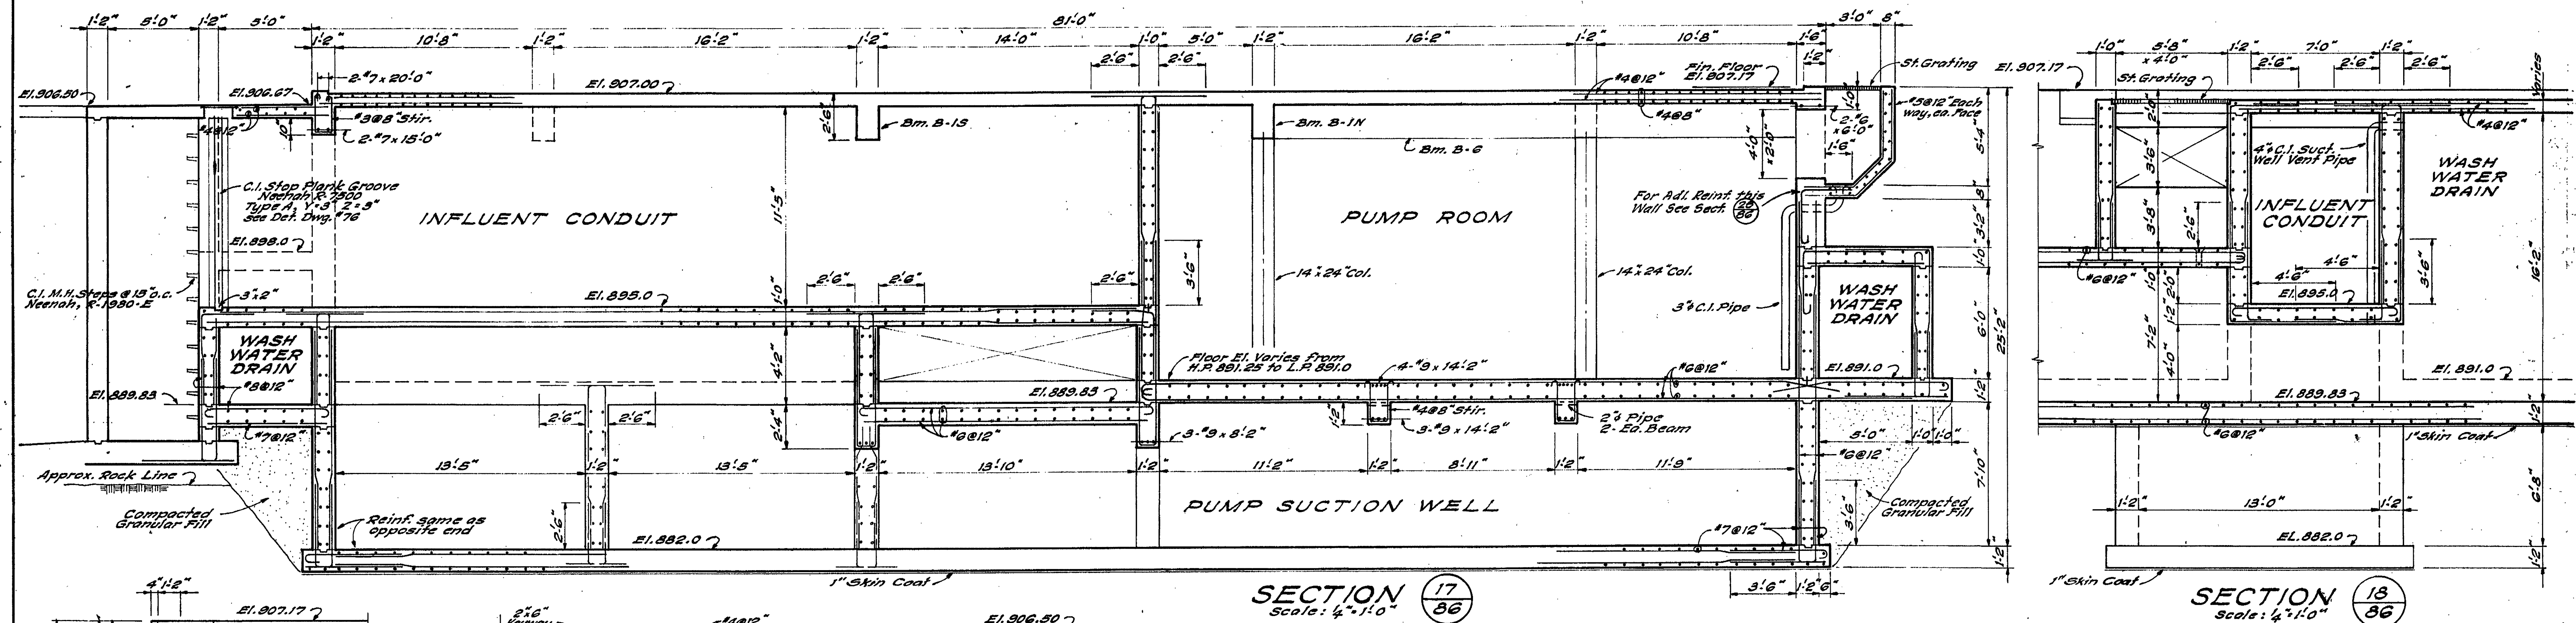


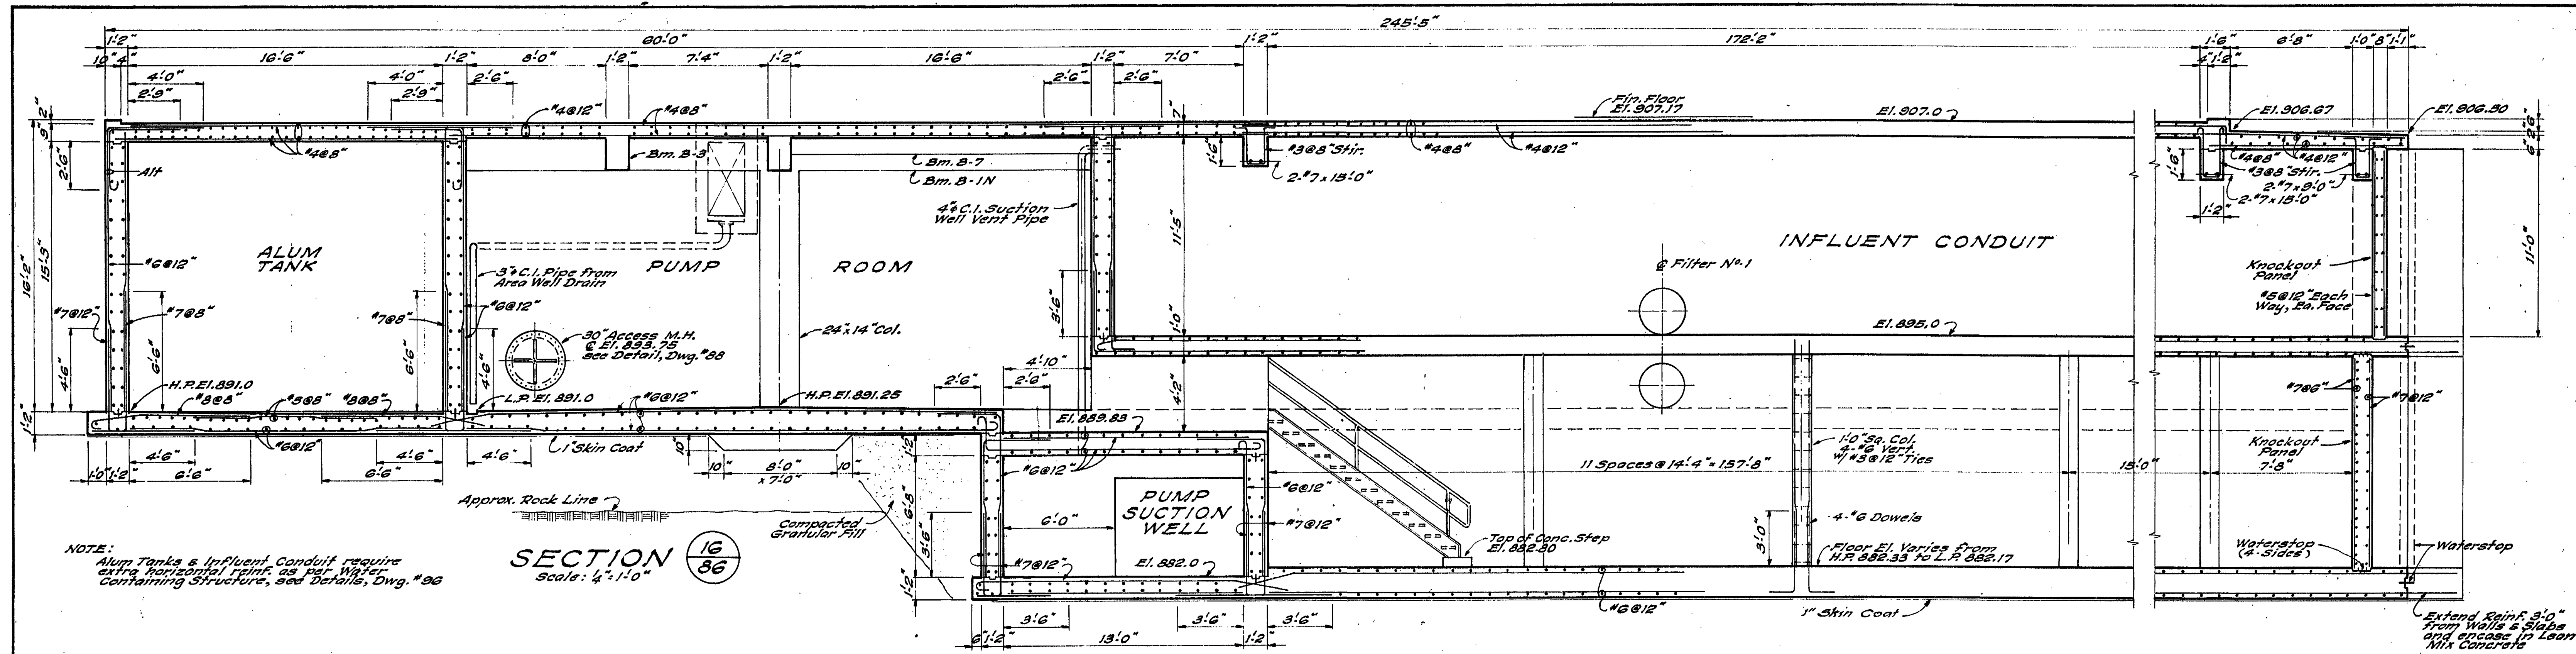

SECTION 18
Scale: 1/4" = 1'-0"

NOTE: All Reinf. is #5@12" unless Noted.

CONTR. "E"

**ADDITIONS TO SEWAGE TREATMENT PLANT
ROANOKE, VIRGINIA**

**FILTERS
SECTIONS & DETAILS**

**ALVORD, BURDICK & HOWSON
ENGINEERS CHICAGO**

1973