
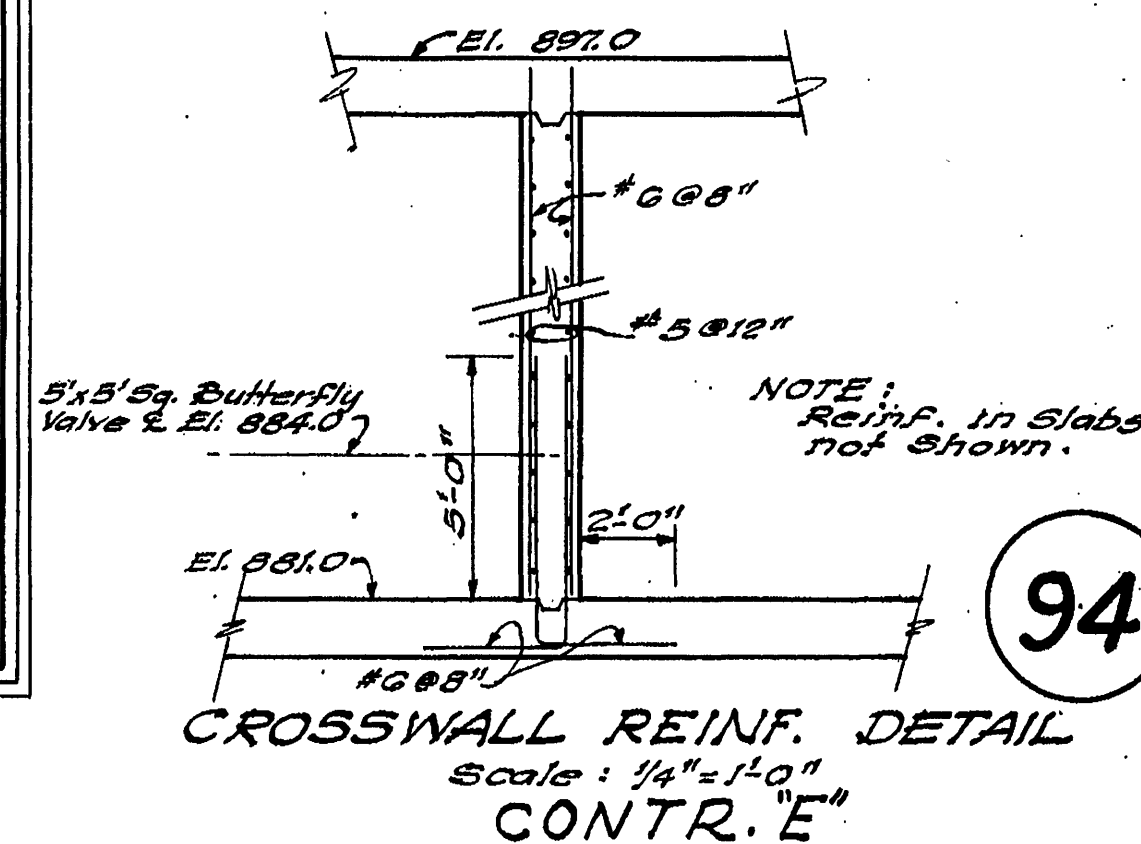
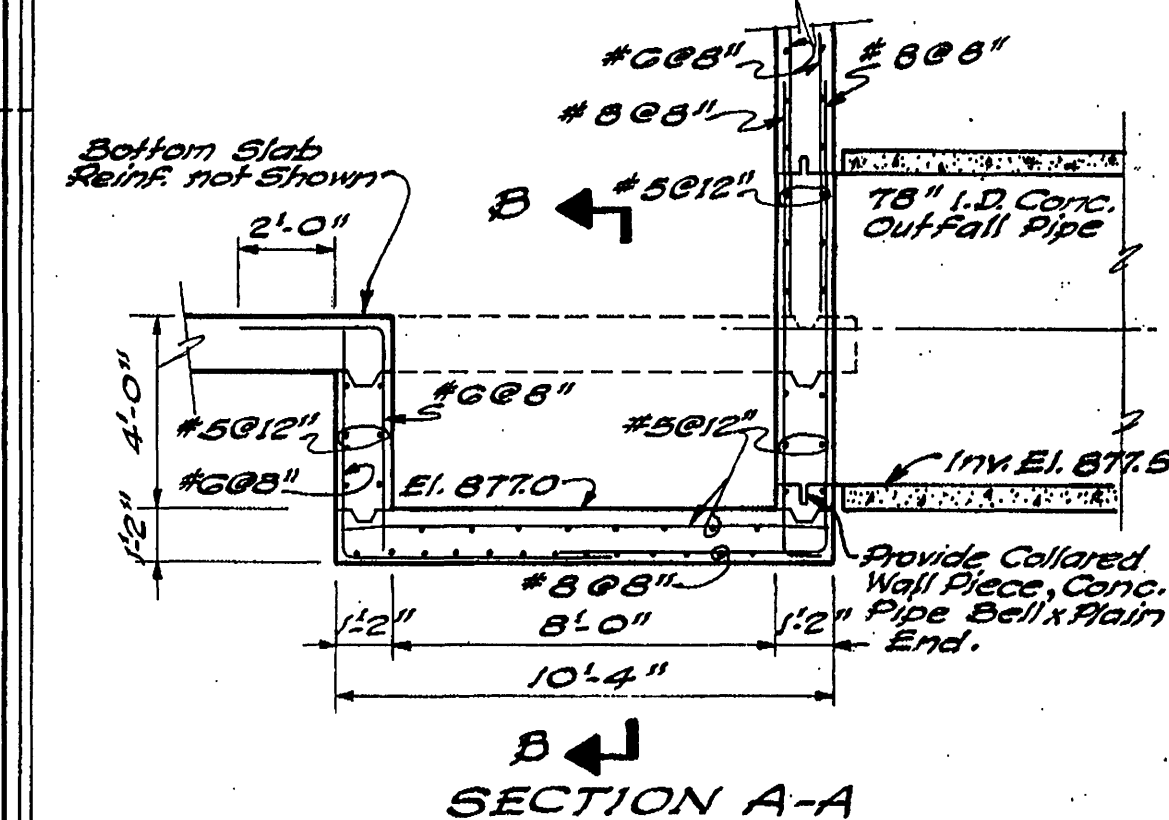
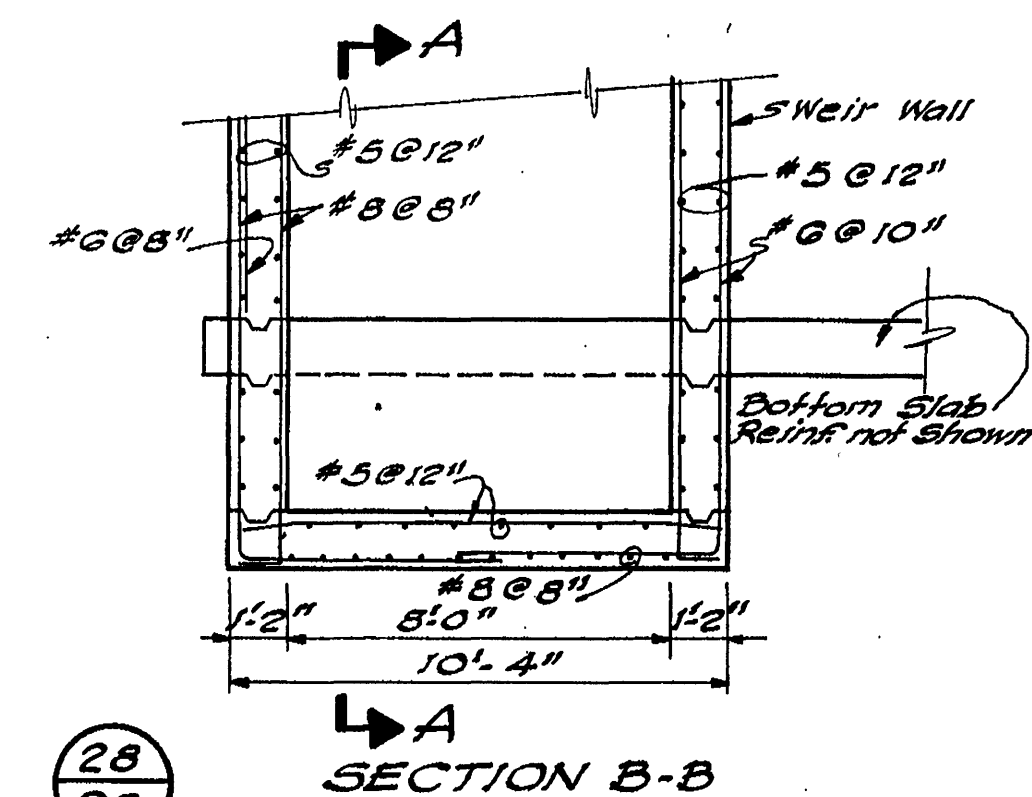
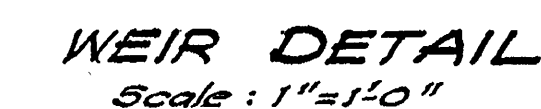
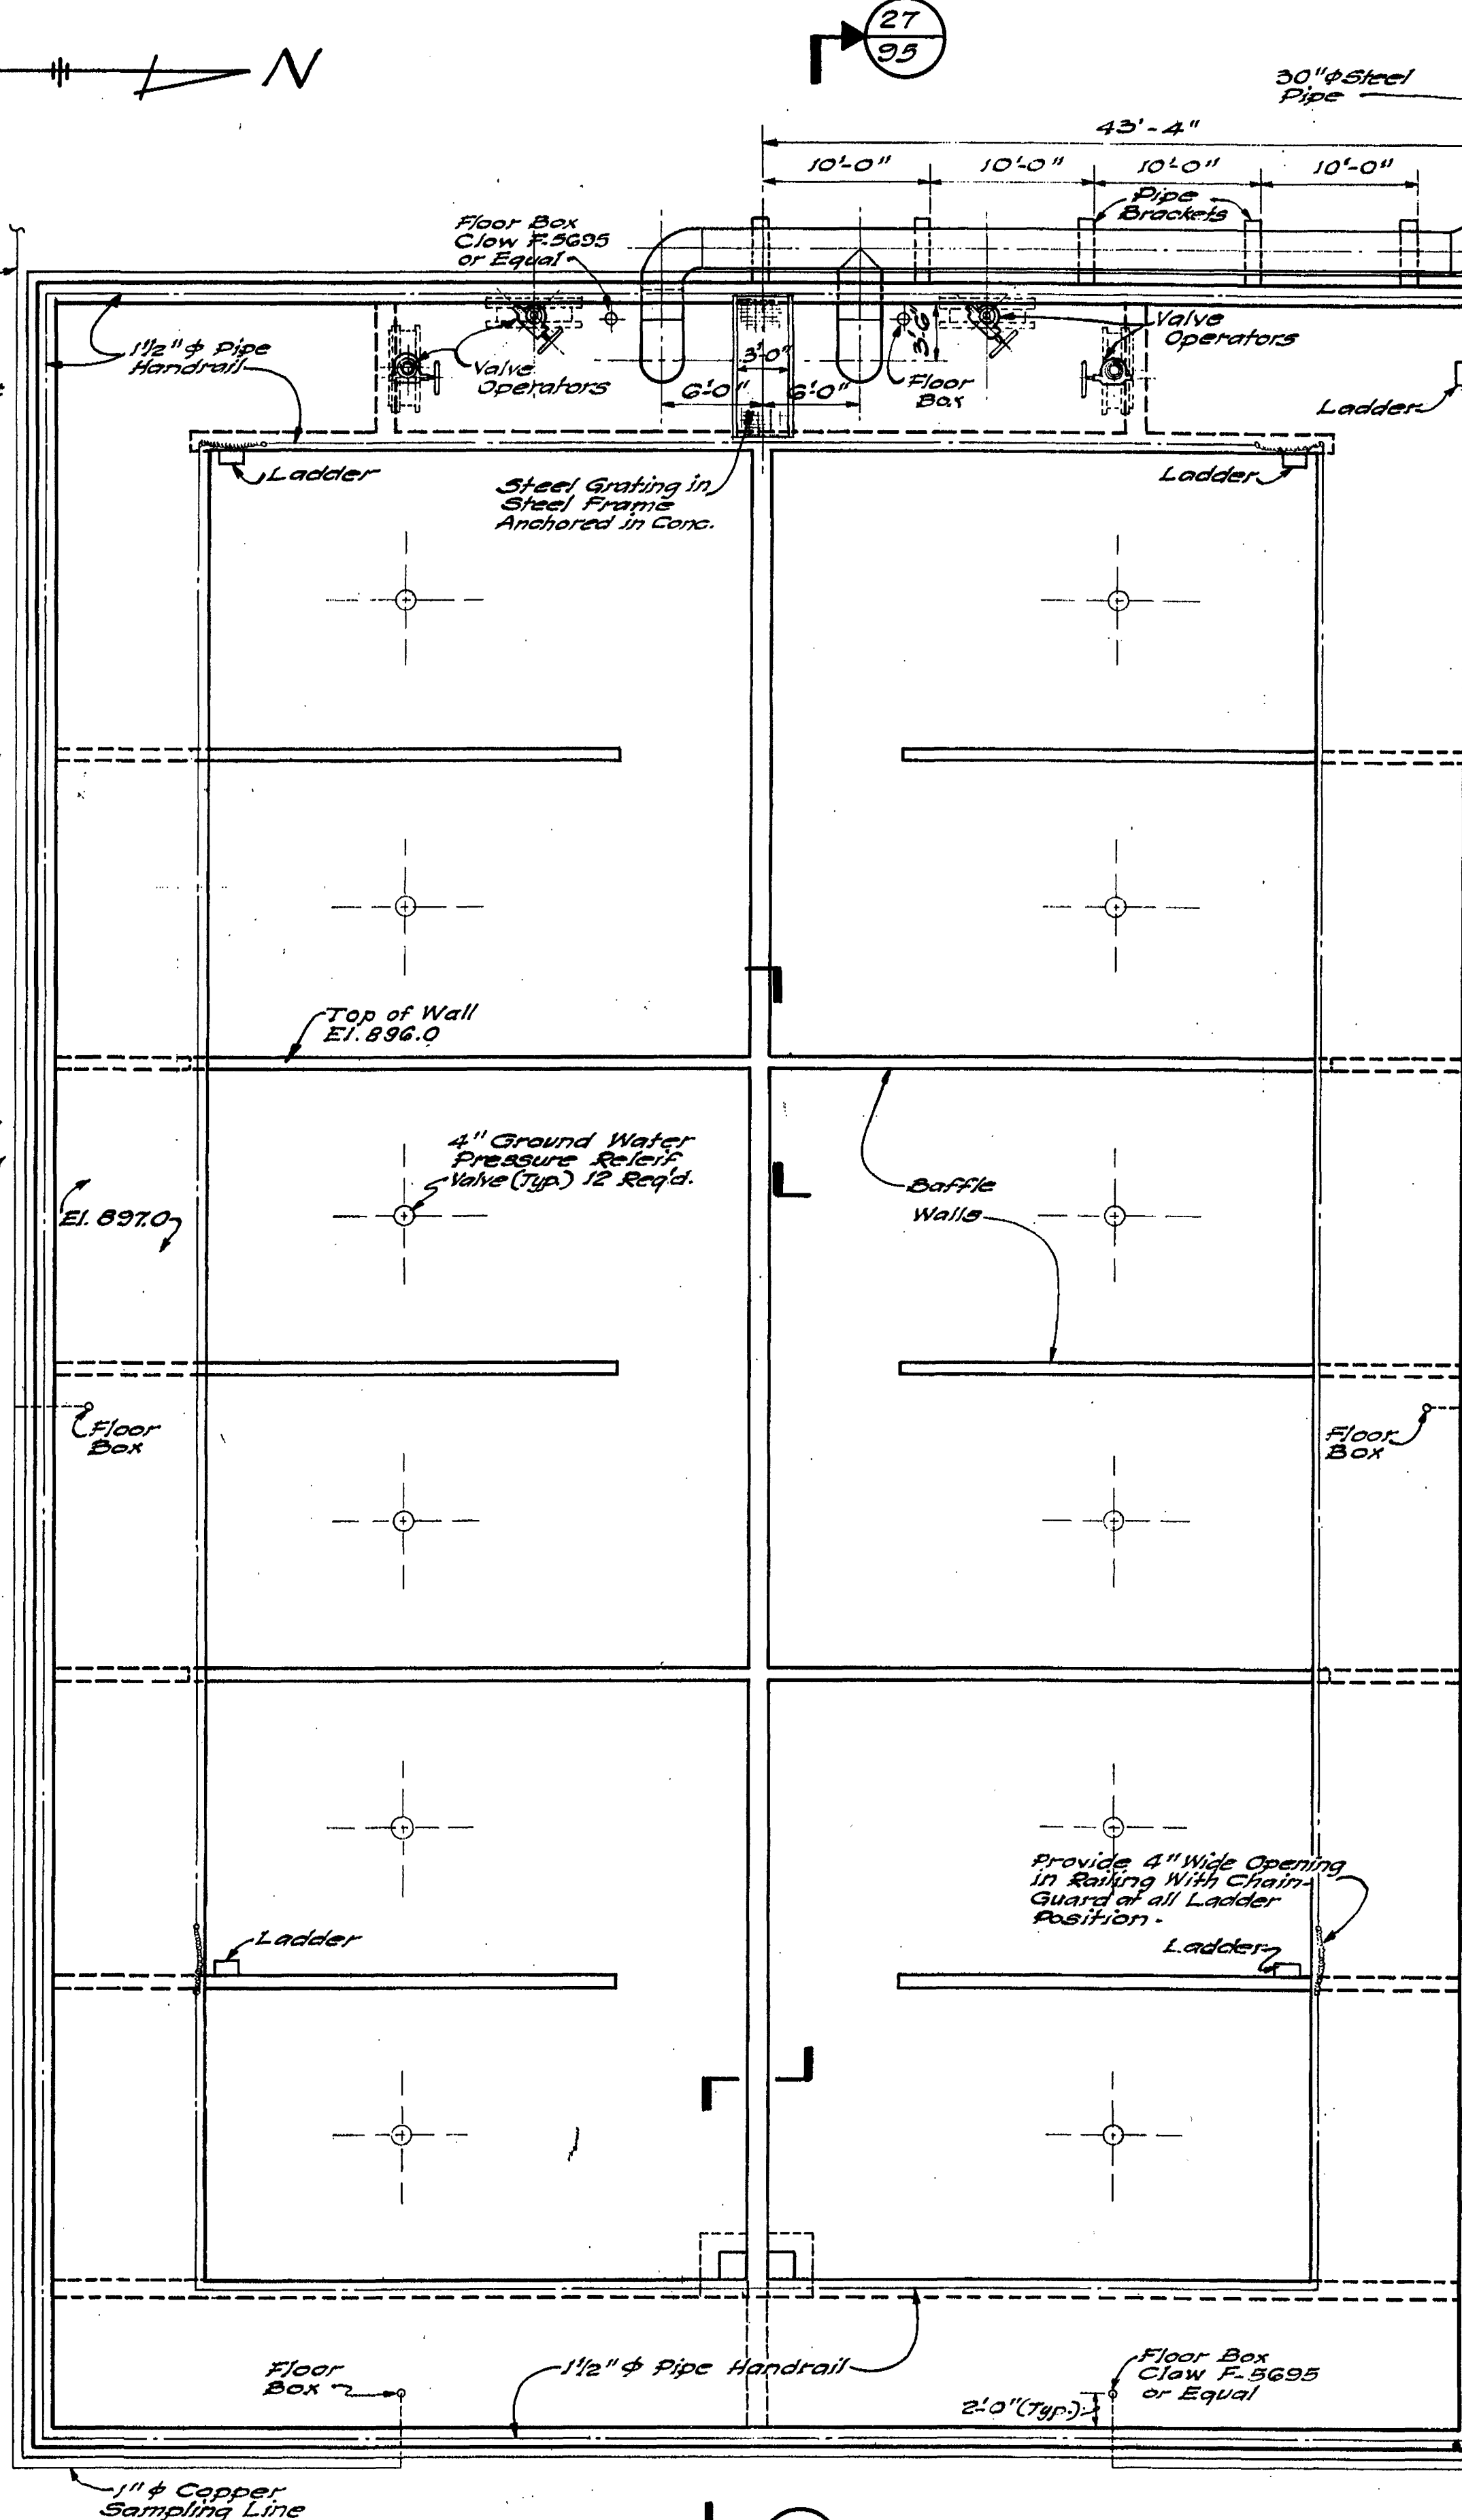
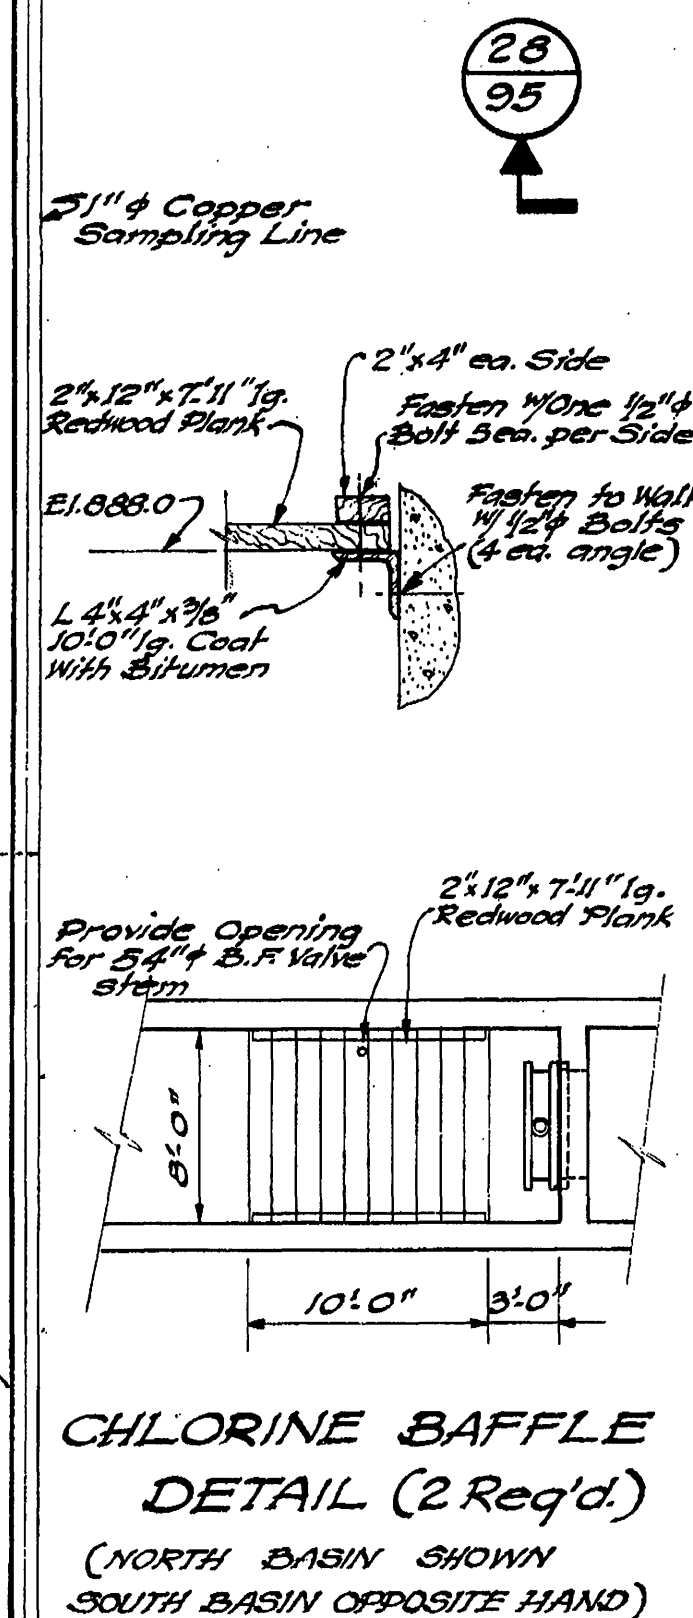
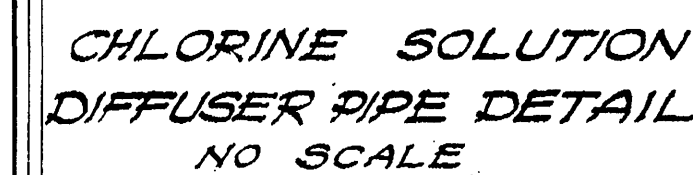
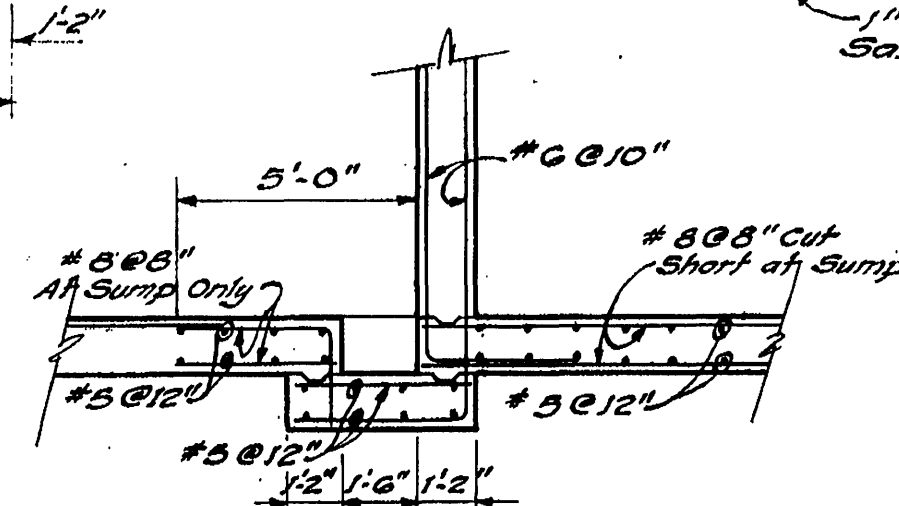


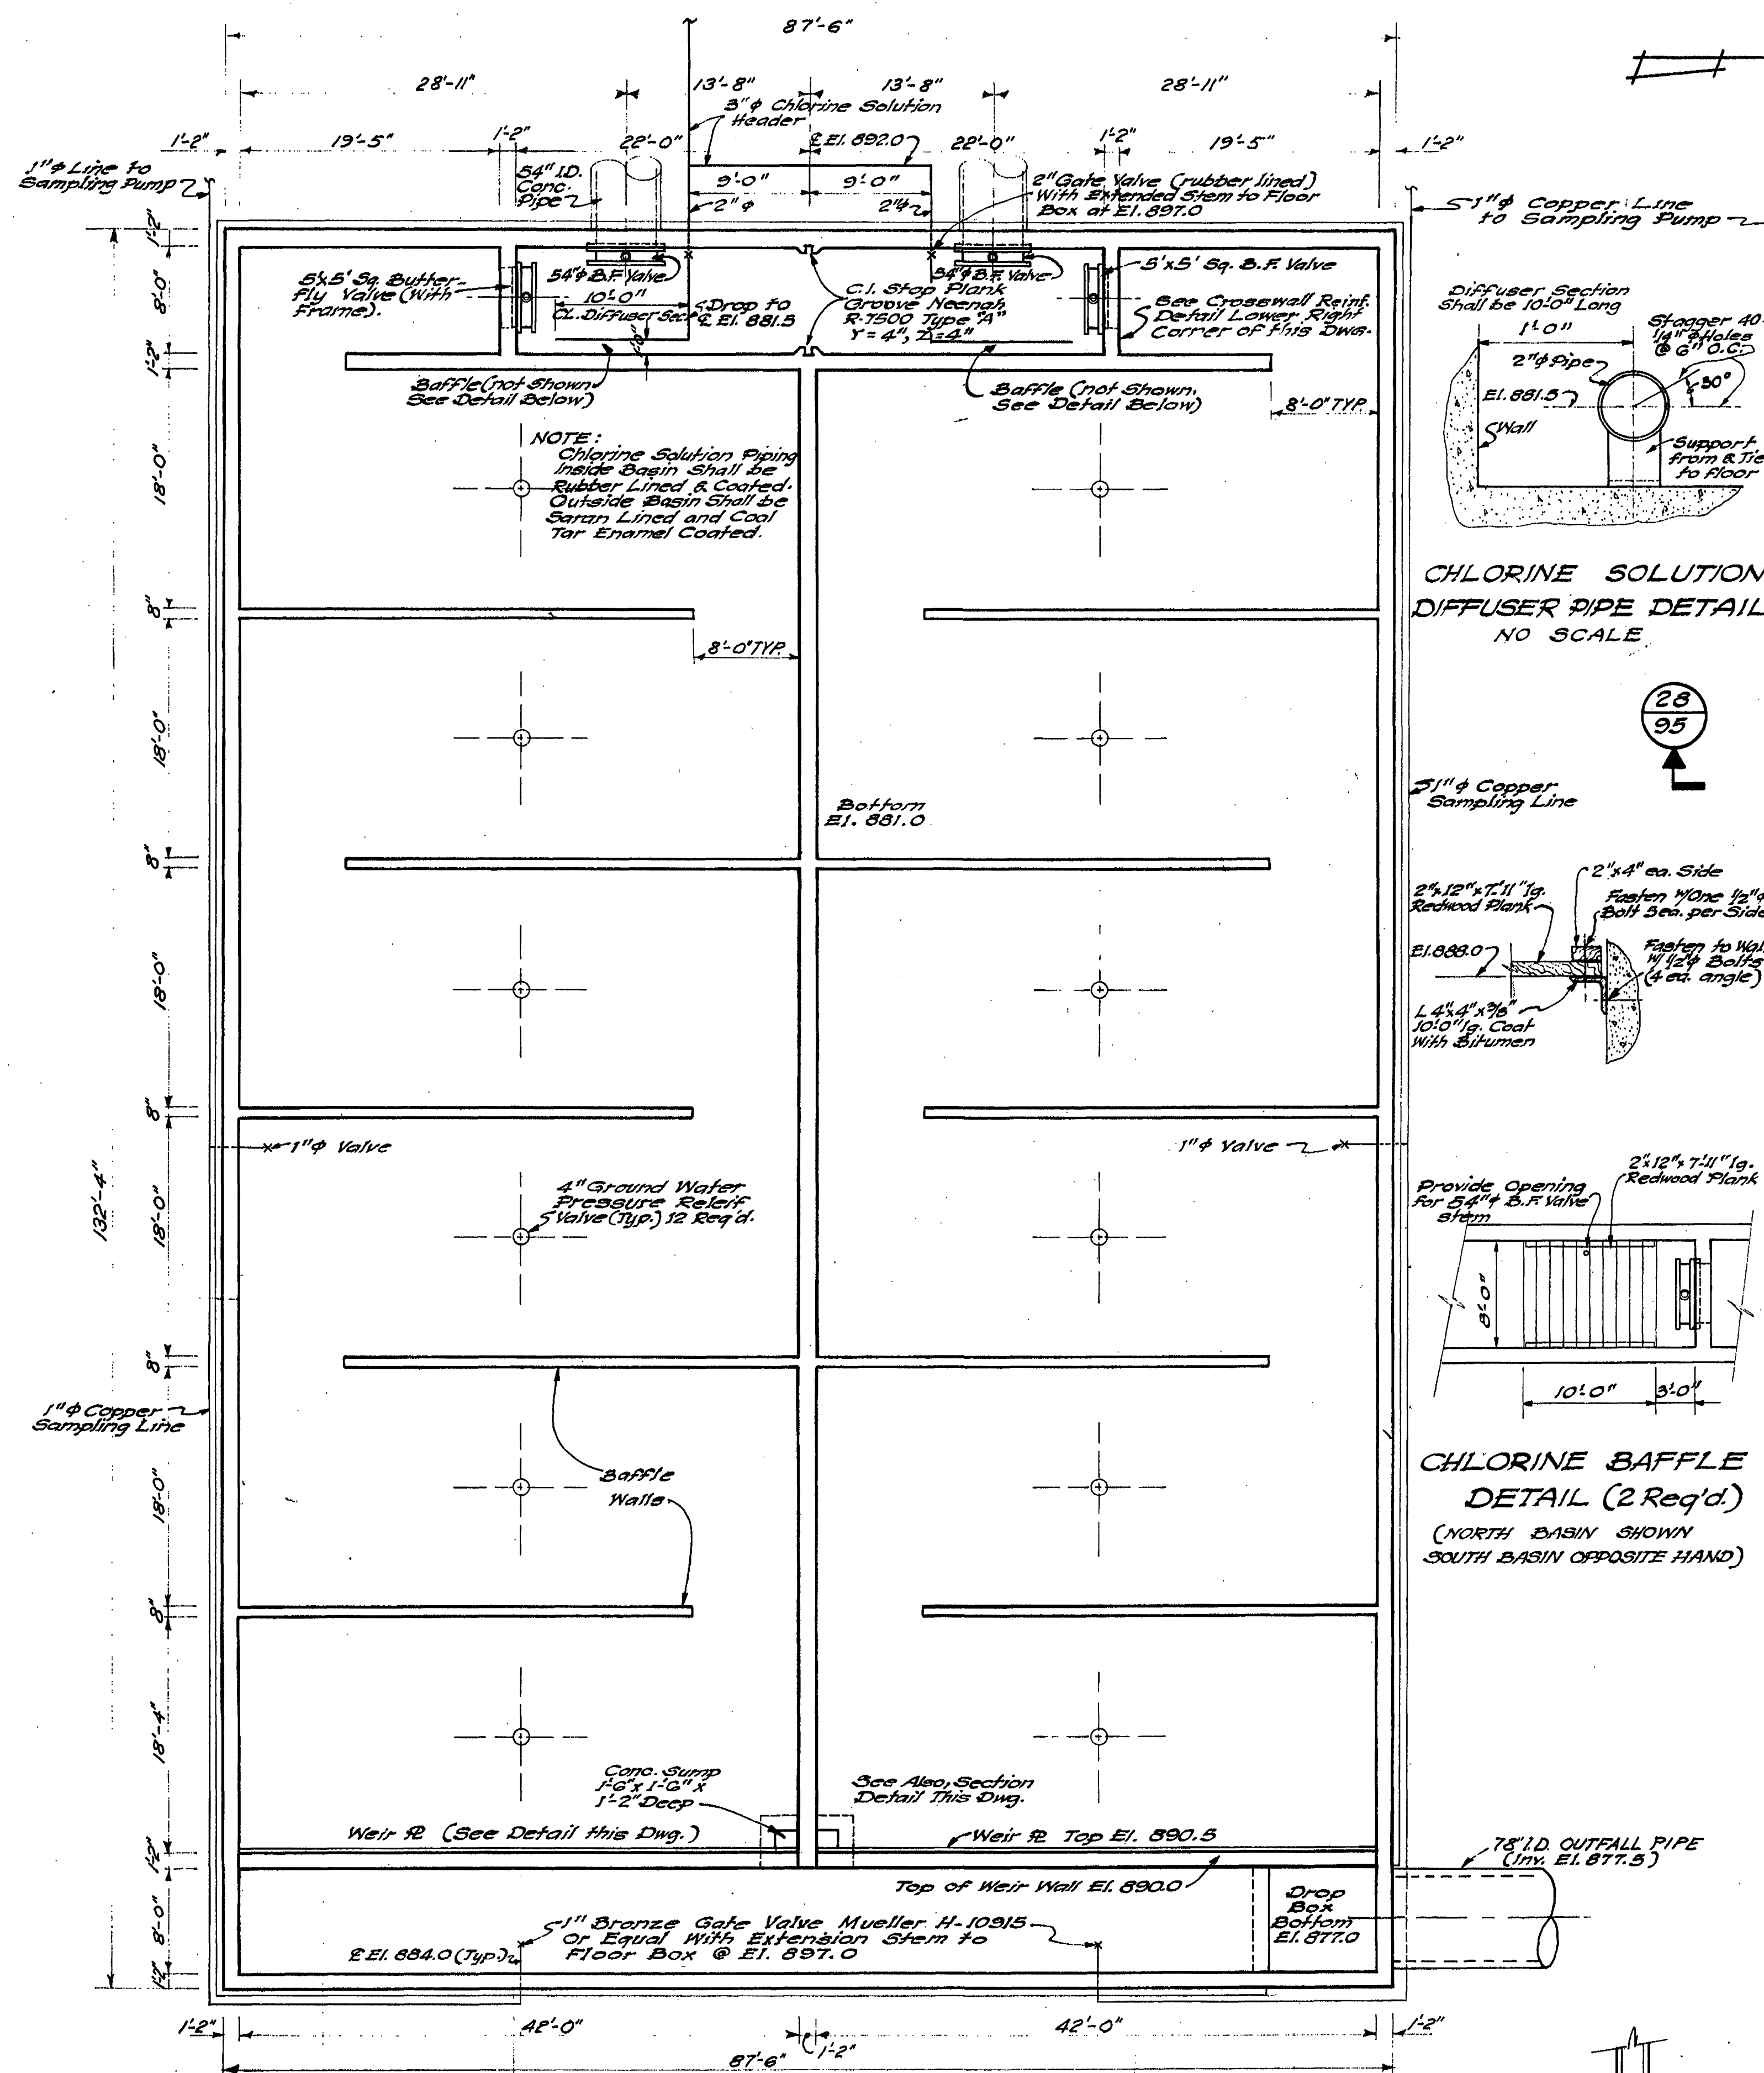

ADDITIONS TO SEWAGE TREATMENT PLANT
ROANOKE, VIRGINIA
CHLORINE CONTACT BASIN
PLAN & DETAILS

ALVORD, BURDICK & HOWSON
ENGINEERS CHICAGO
1973