



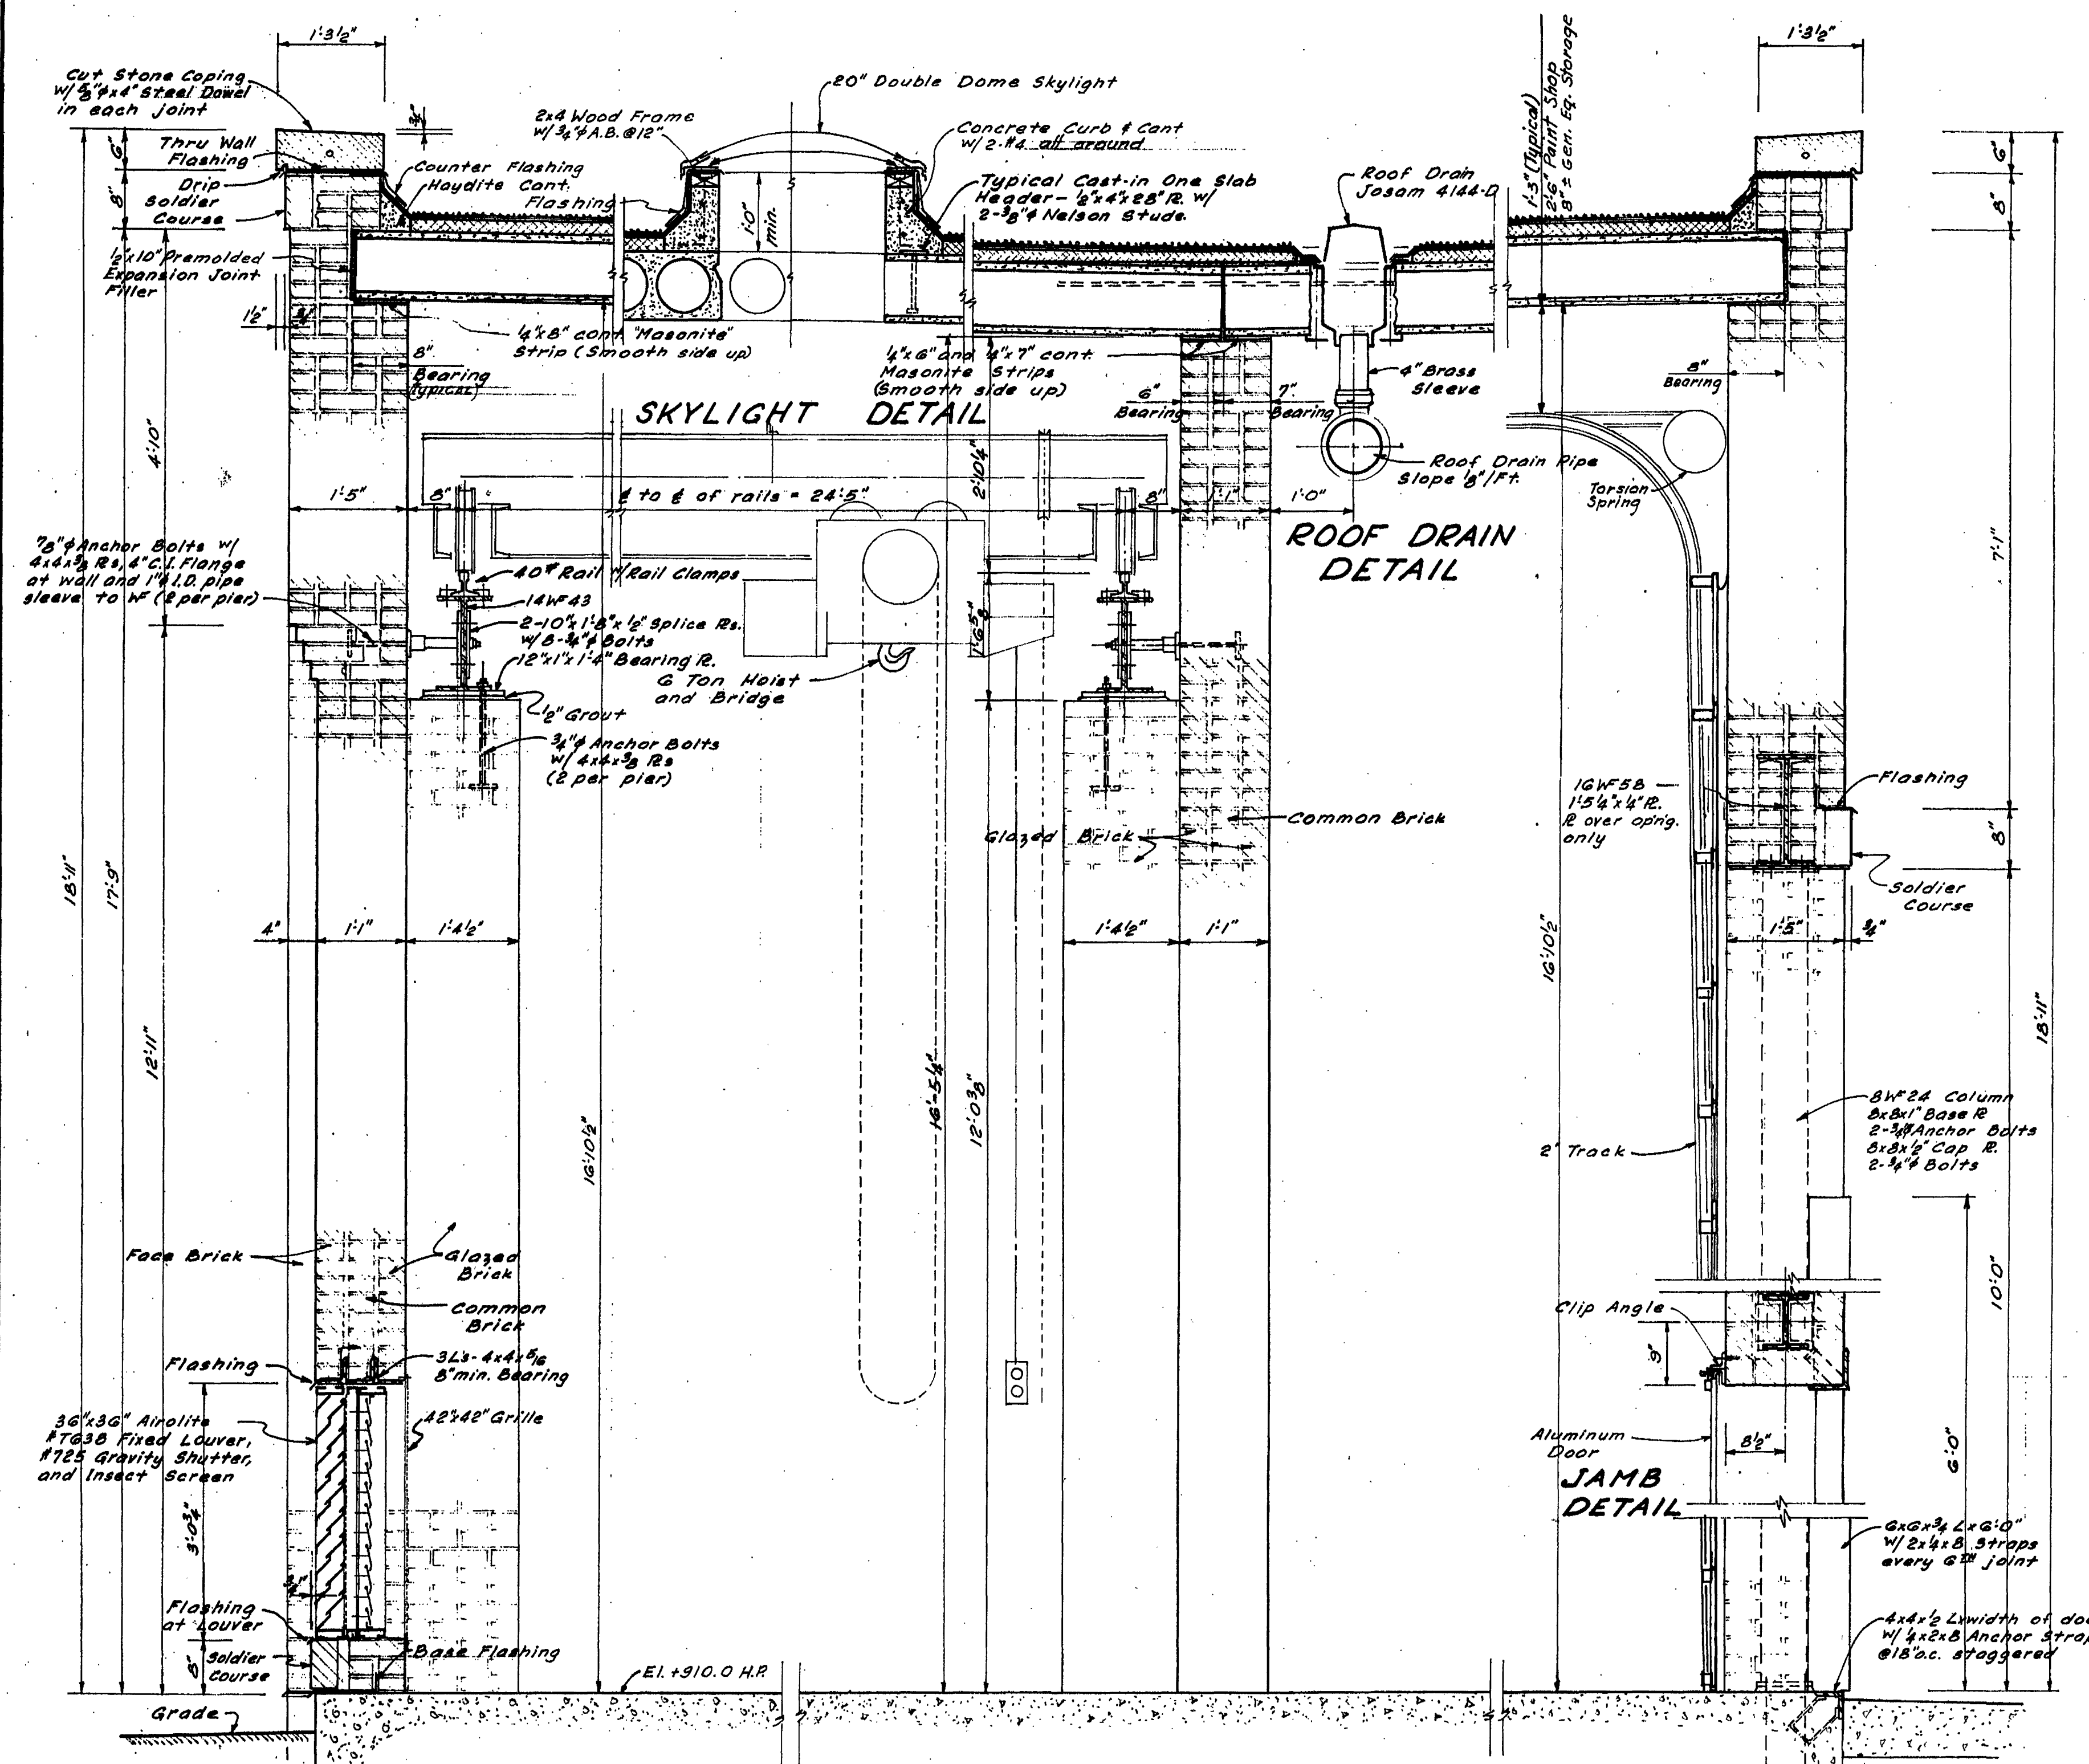

SECTION **D**
Scale: 3/4"=1'-0"

SECTION **E**
Scale: 3/4"=1'-0"

SECTION **F**
Scale: 3/4"=1'-0"

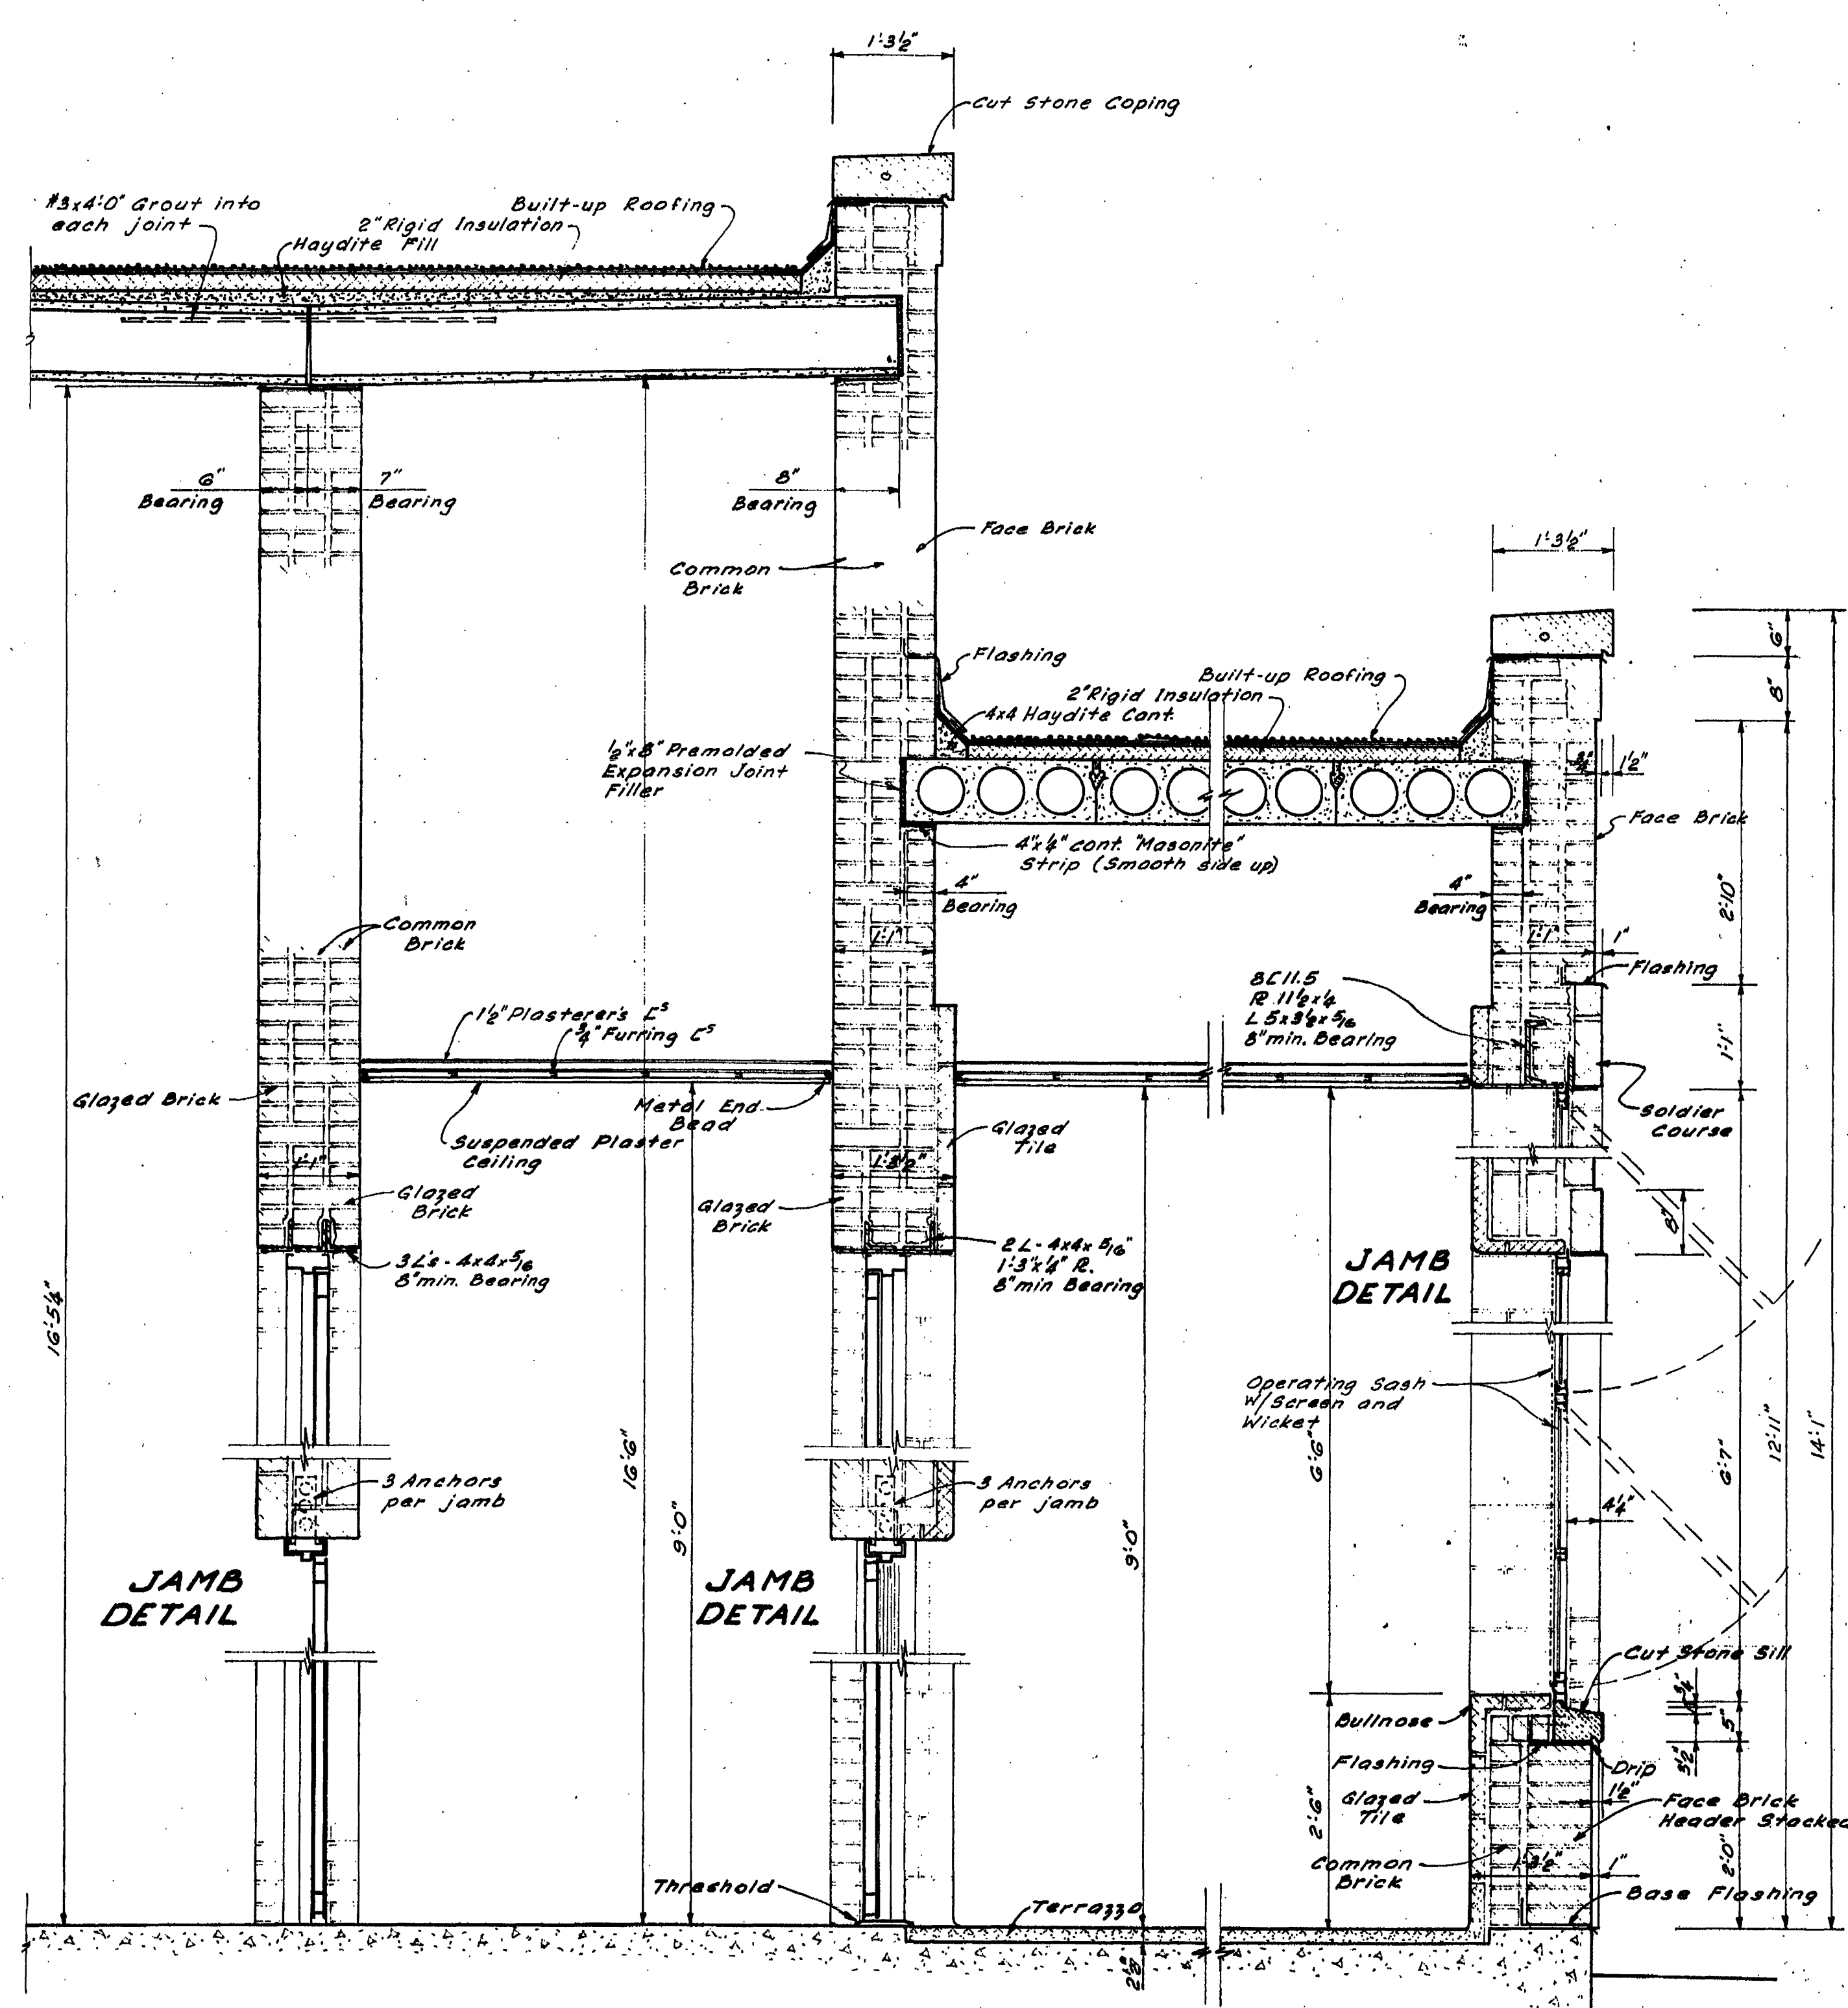

SECTION **G**
Scale: 3/4"=1'-0"

SECTION **H**
Scale: 3/4"=1'-0"

CONTR. "E"

ADDITIONS TO SEWAGE TREATMENT PLANT
ROANOKE, VIRGINIA
SERVICE BUILDING
SECTIONS & DETAILS

ALVORD, BURDICK & HOWSON
ENGINEERS CHICAGO

1973

100