


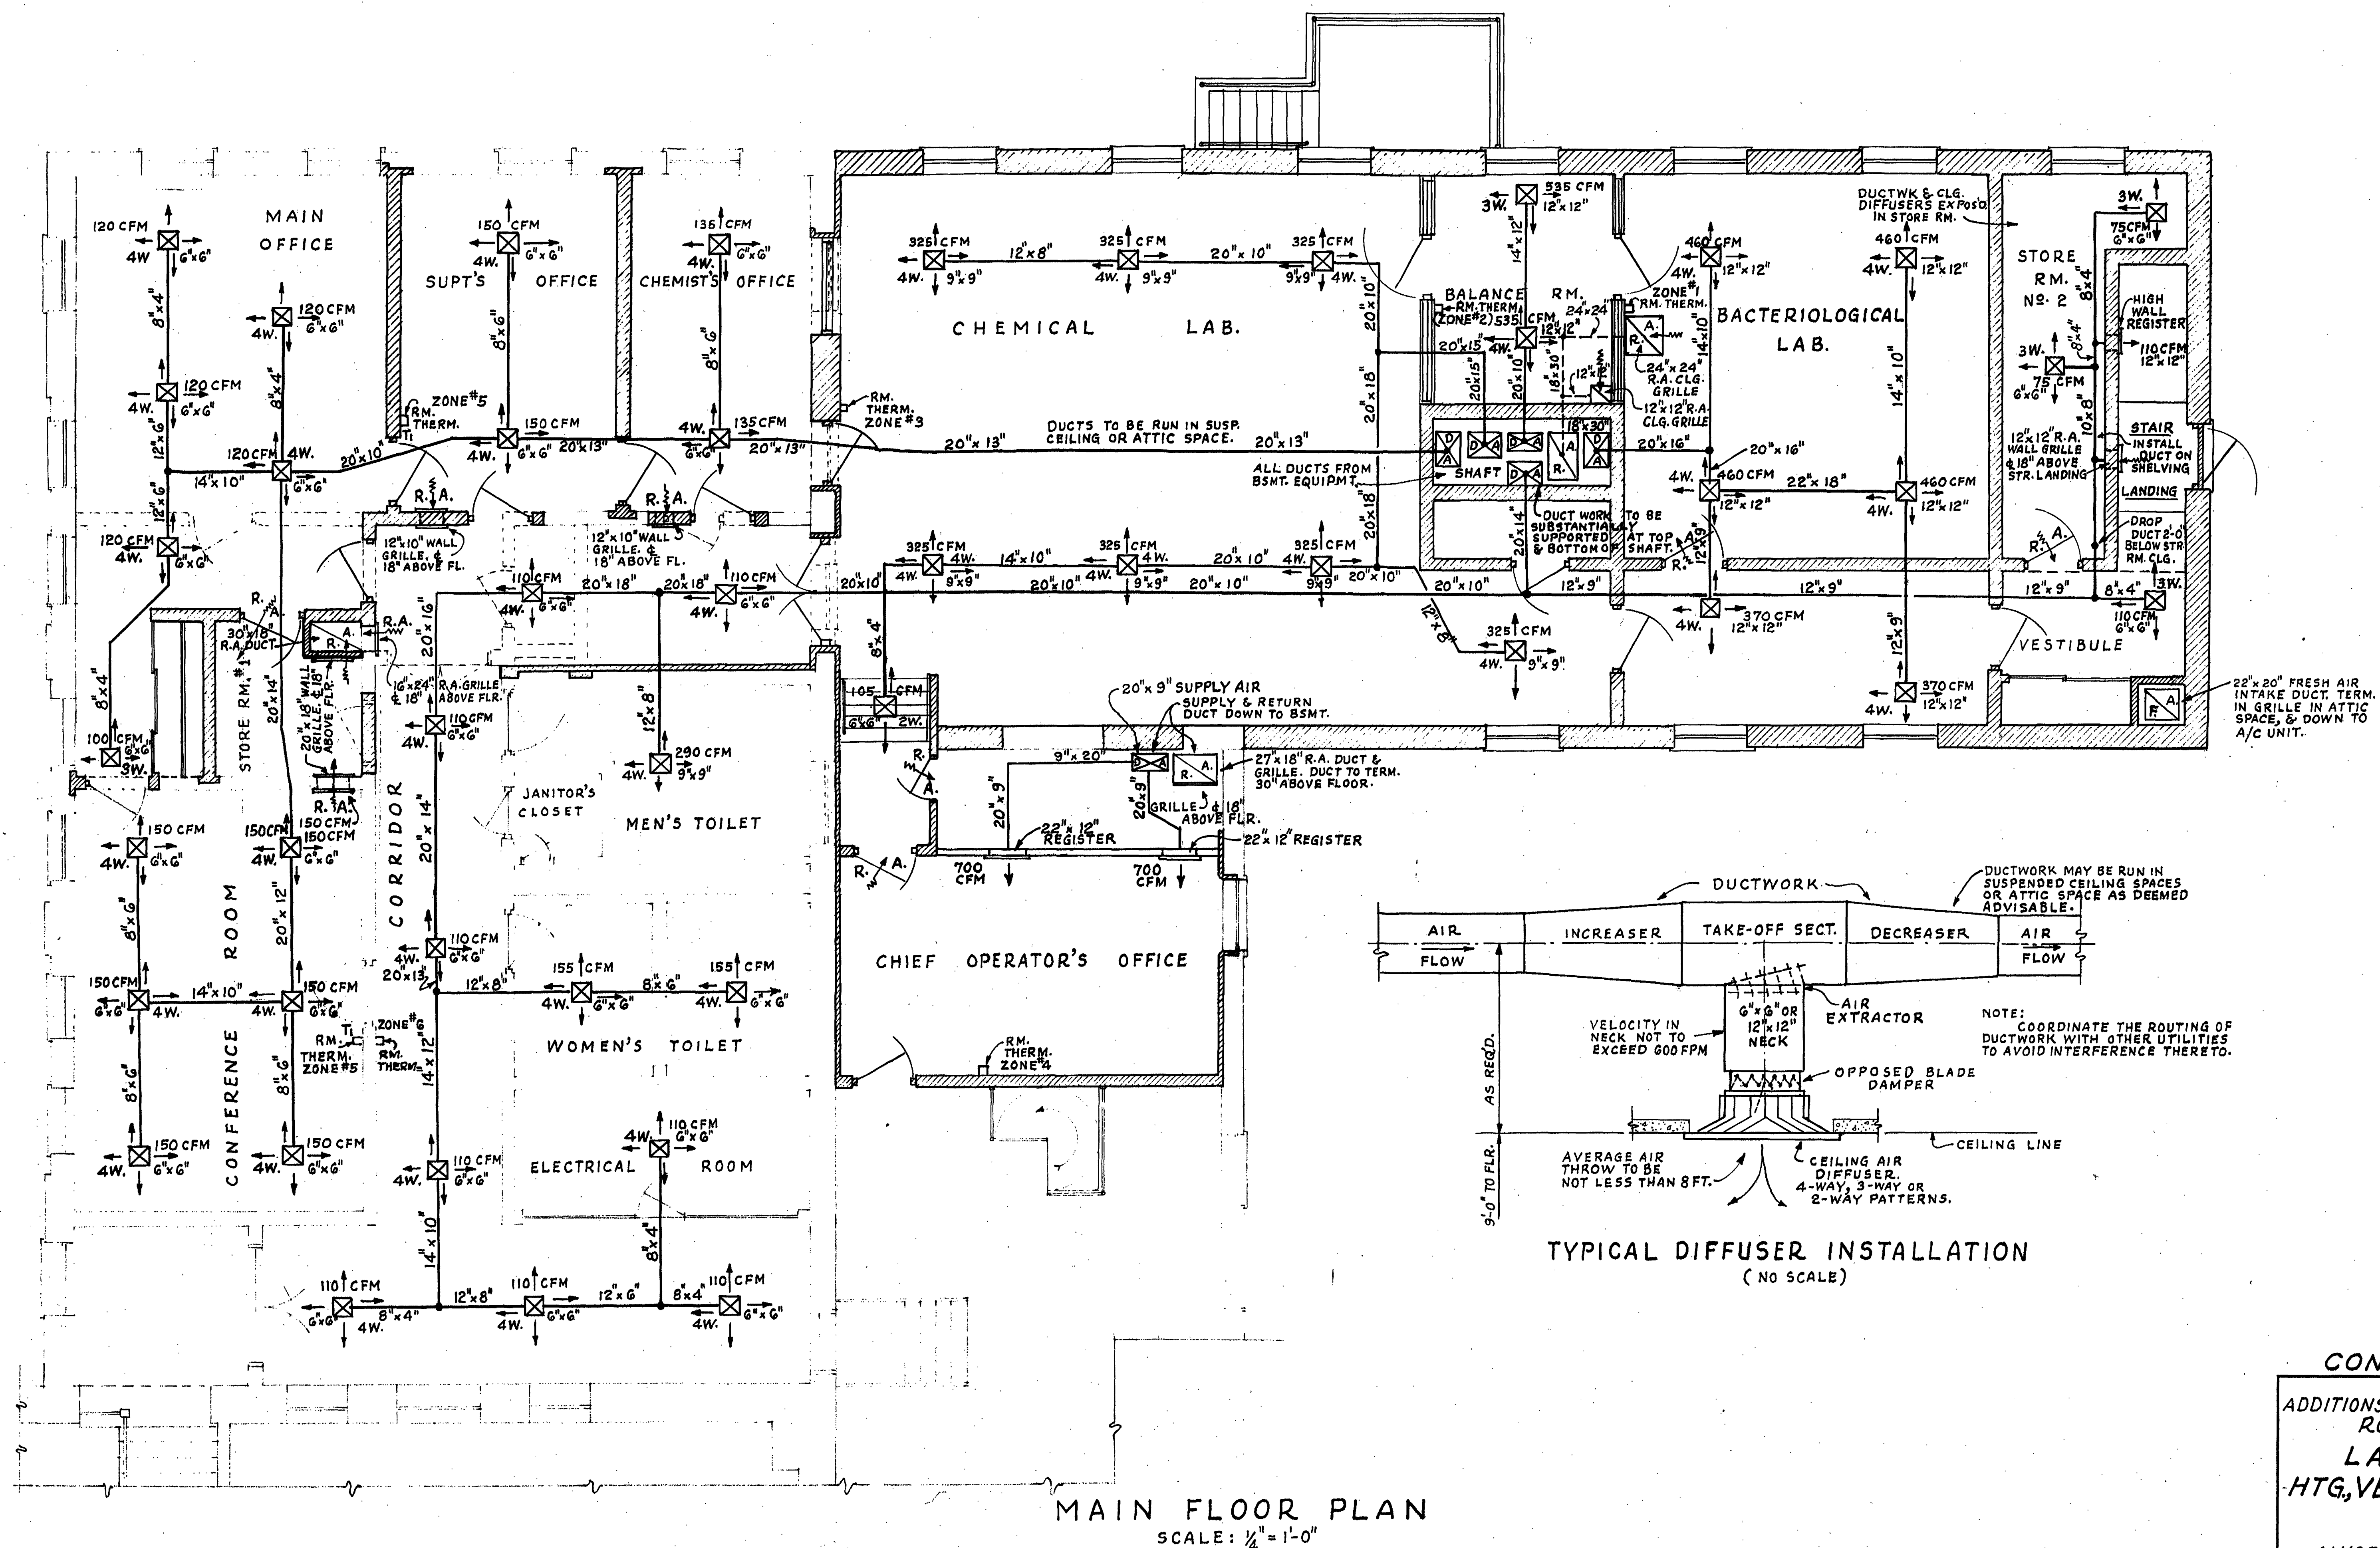

CONTR. "E"

ADDITIONS TO SEWAGE TREATMENT PLANT
ROANOKE, VIRGINIA
LABORATORY
HTG., VENTG. & AIR COND.

ALYORD, BURDICK & HOWSON
ENGINEERS CHICAGO

1973

110