
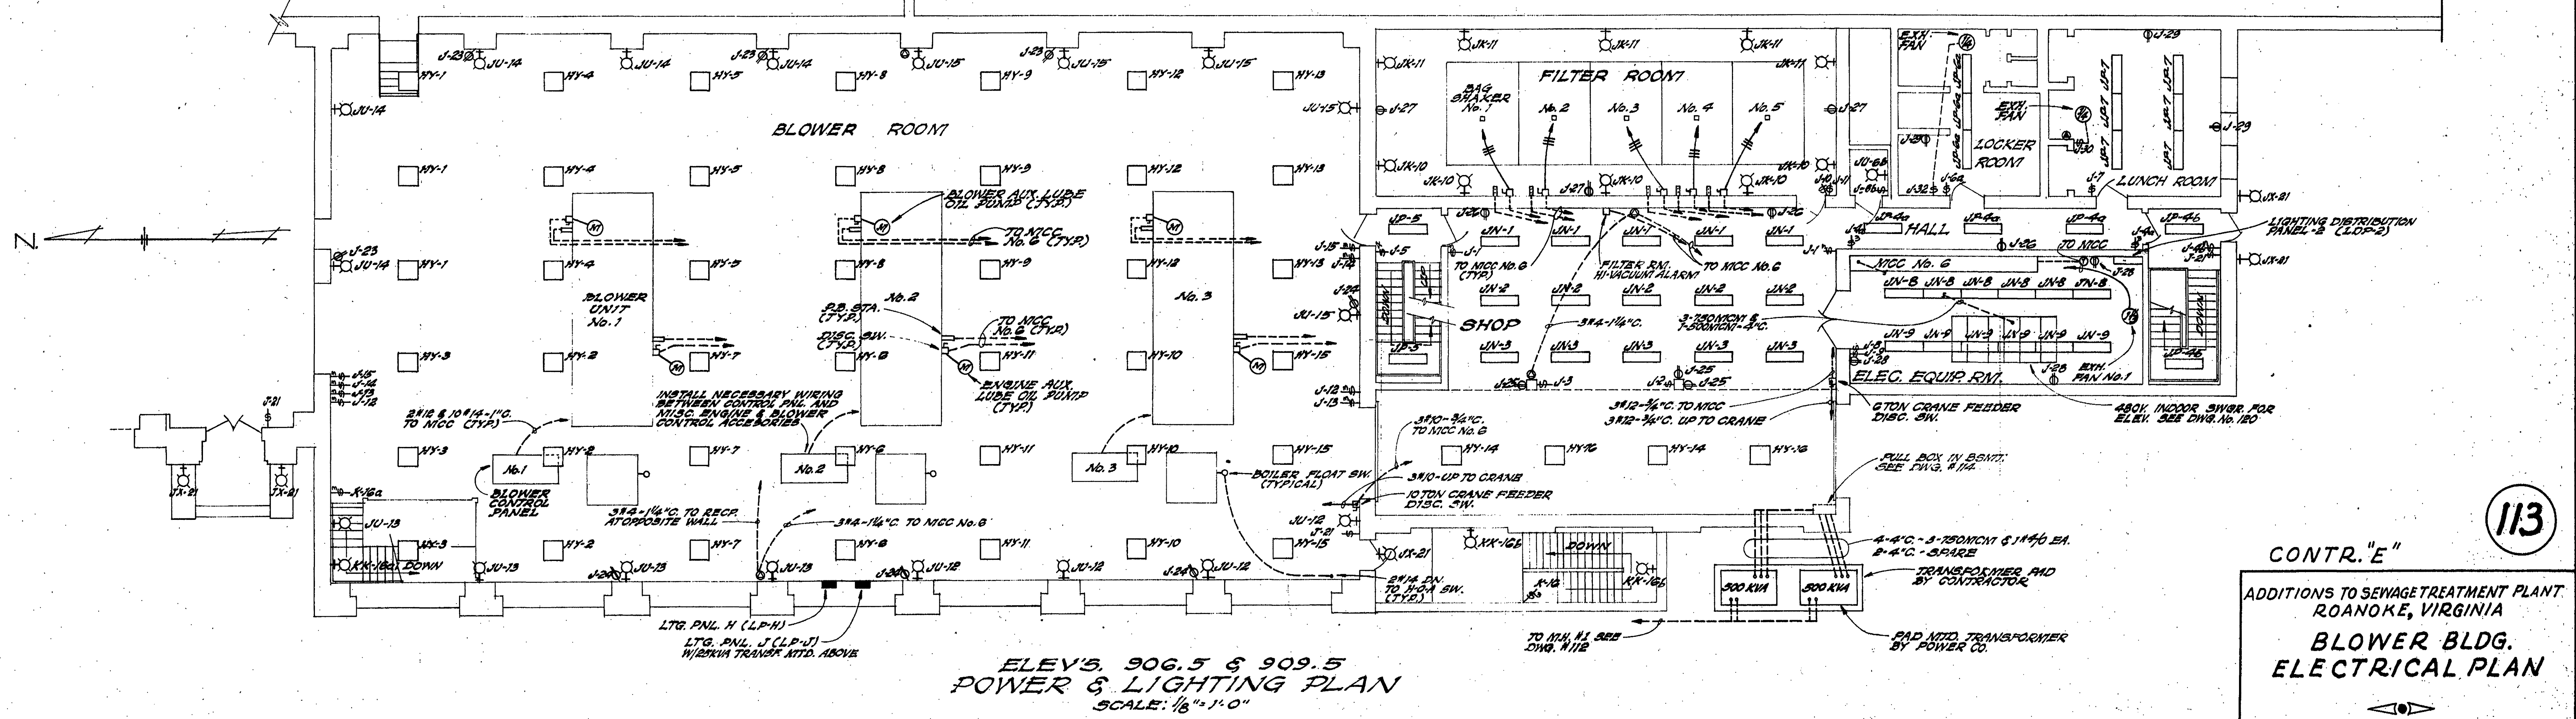
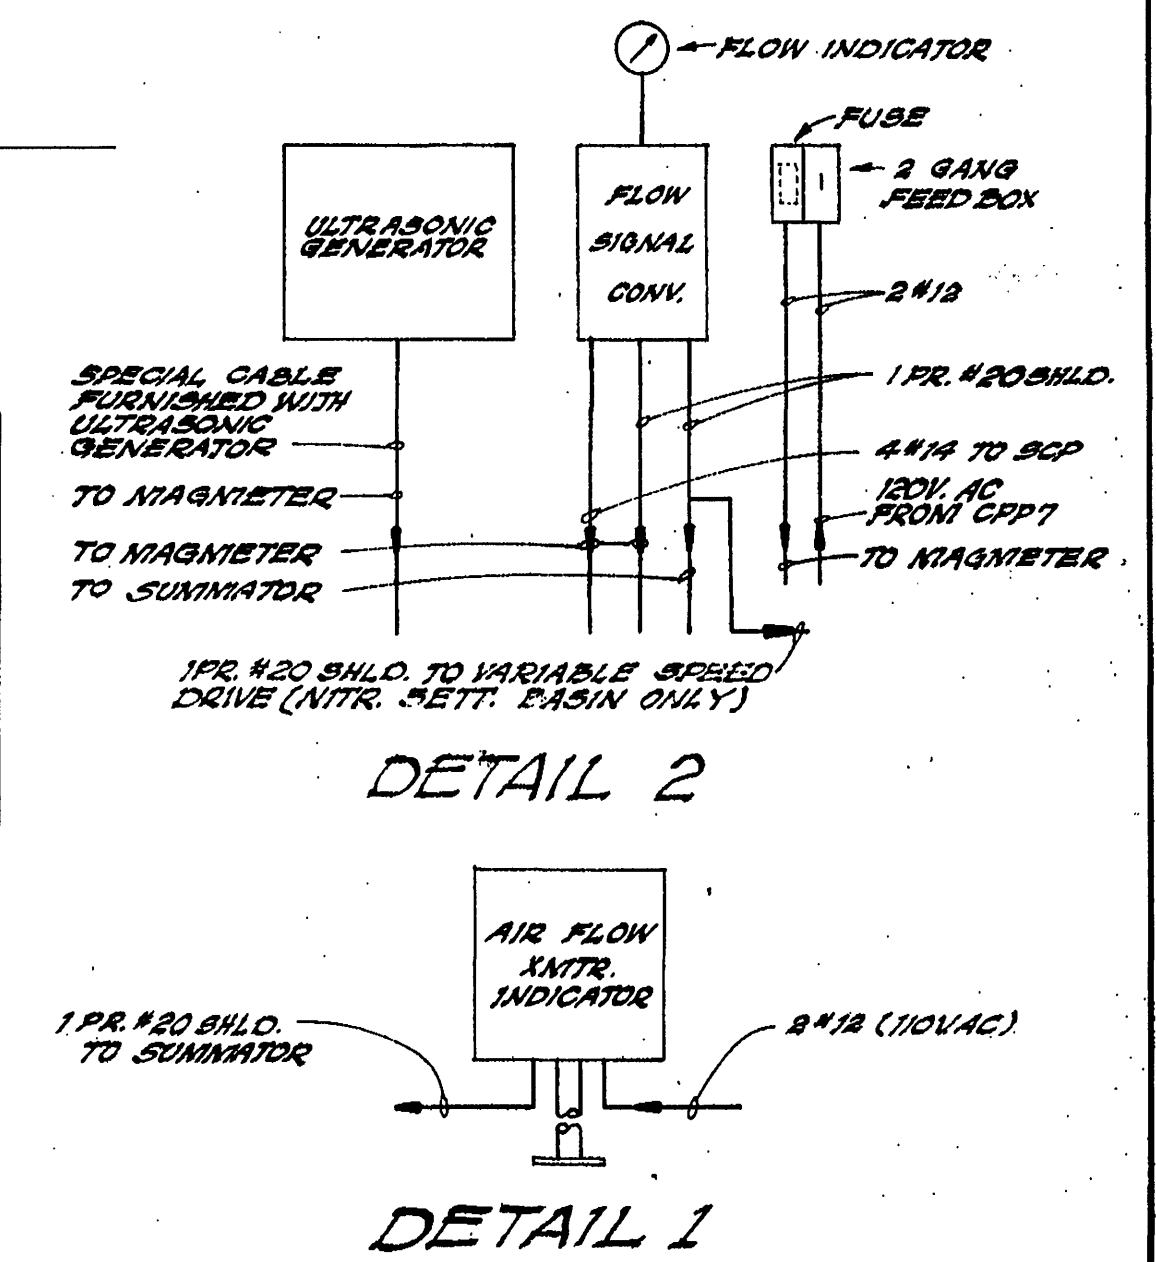


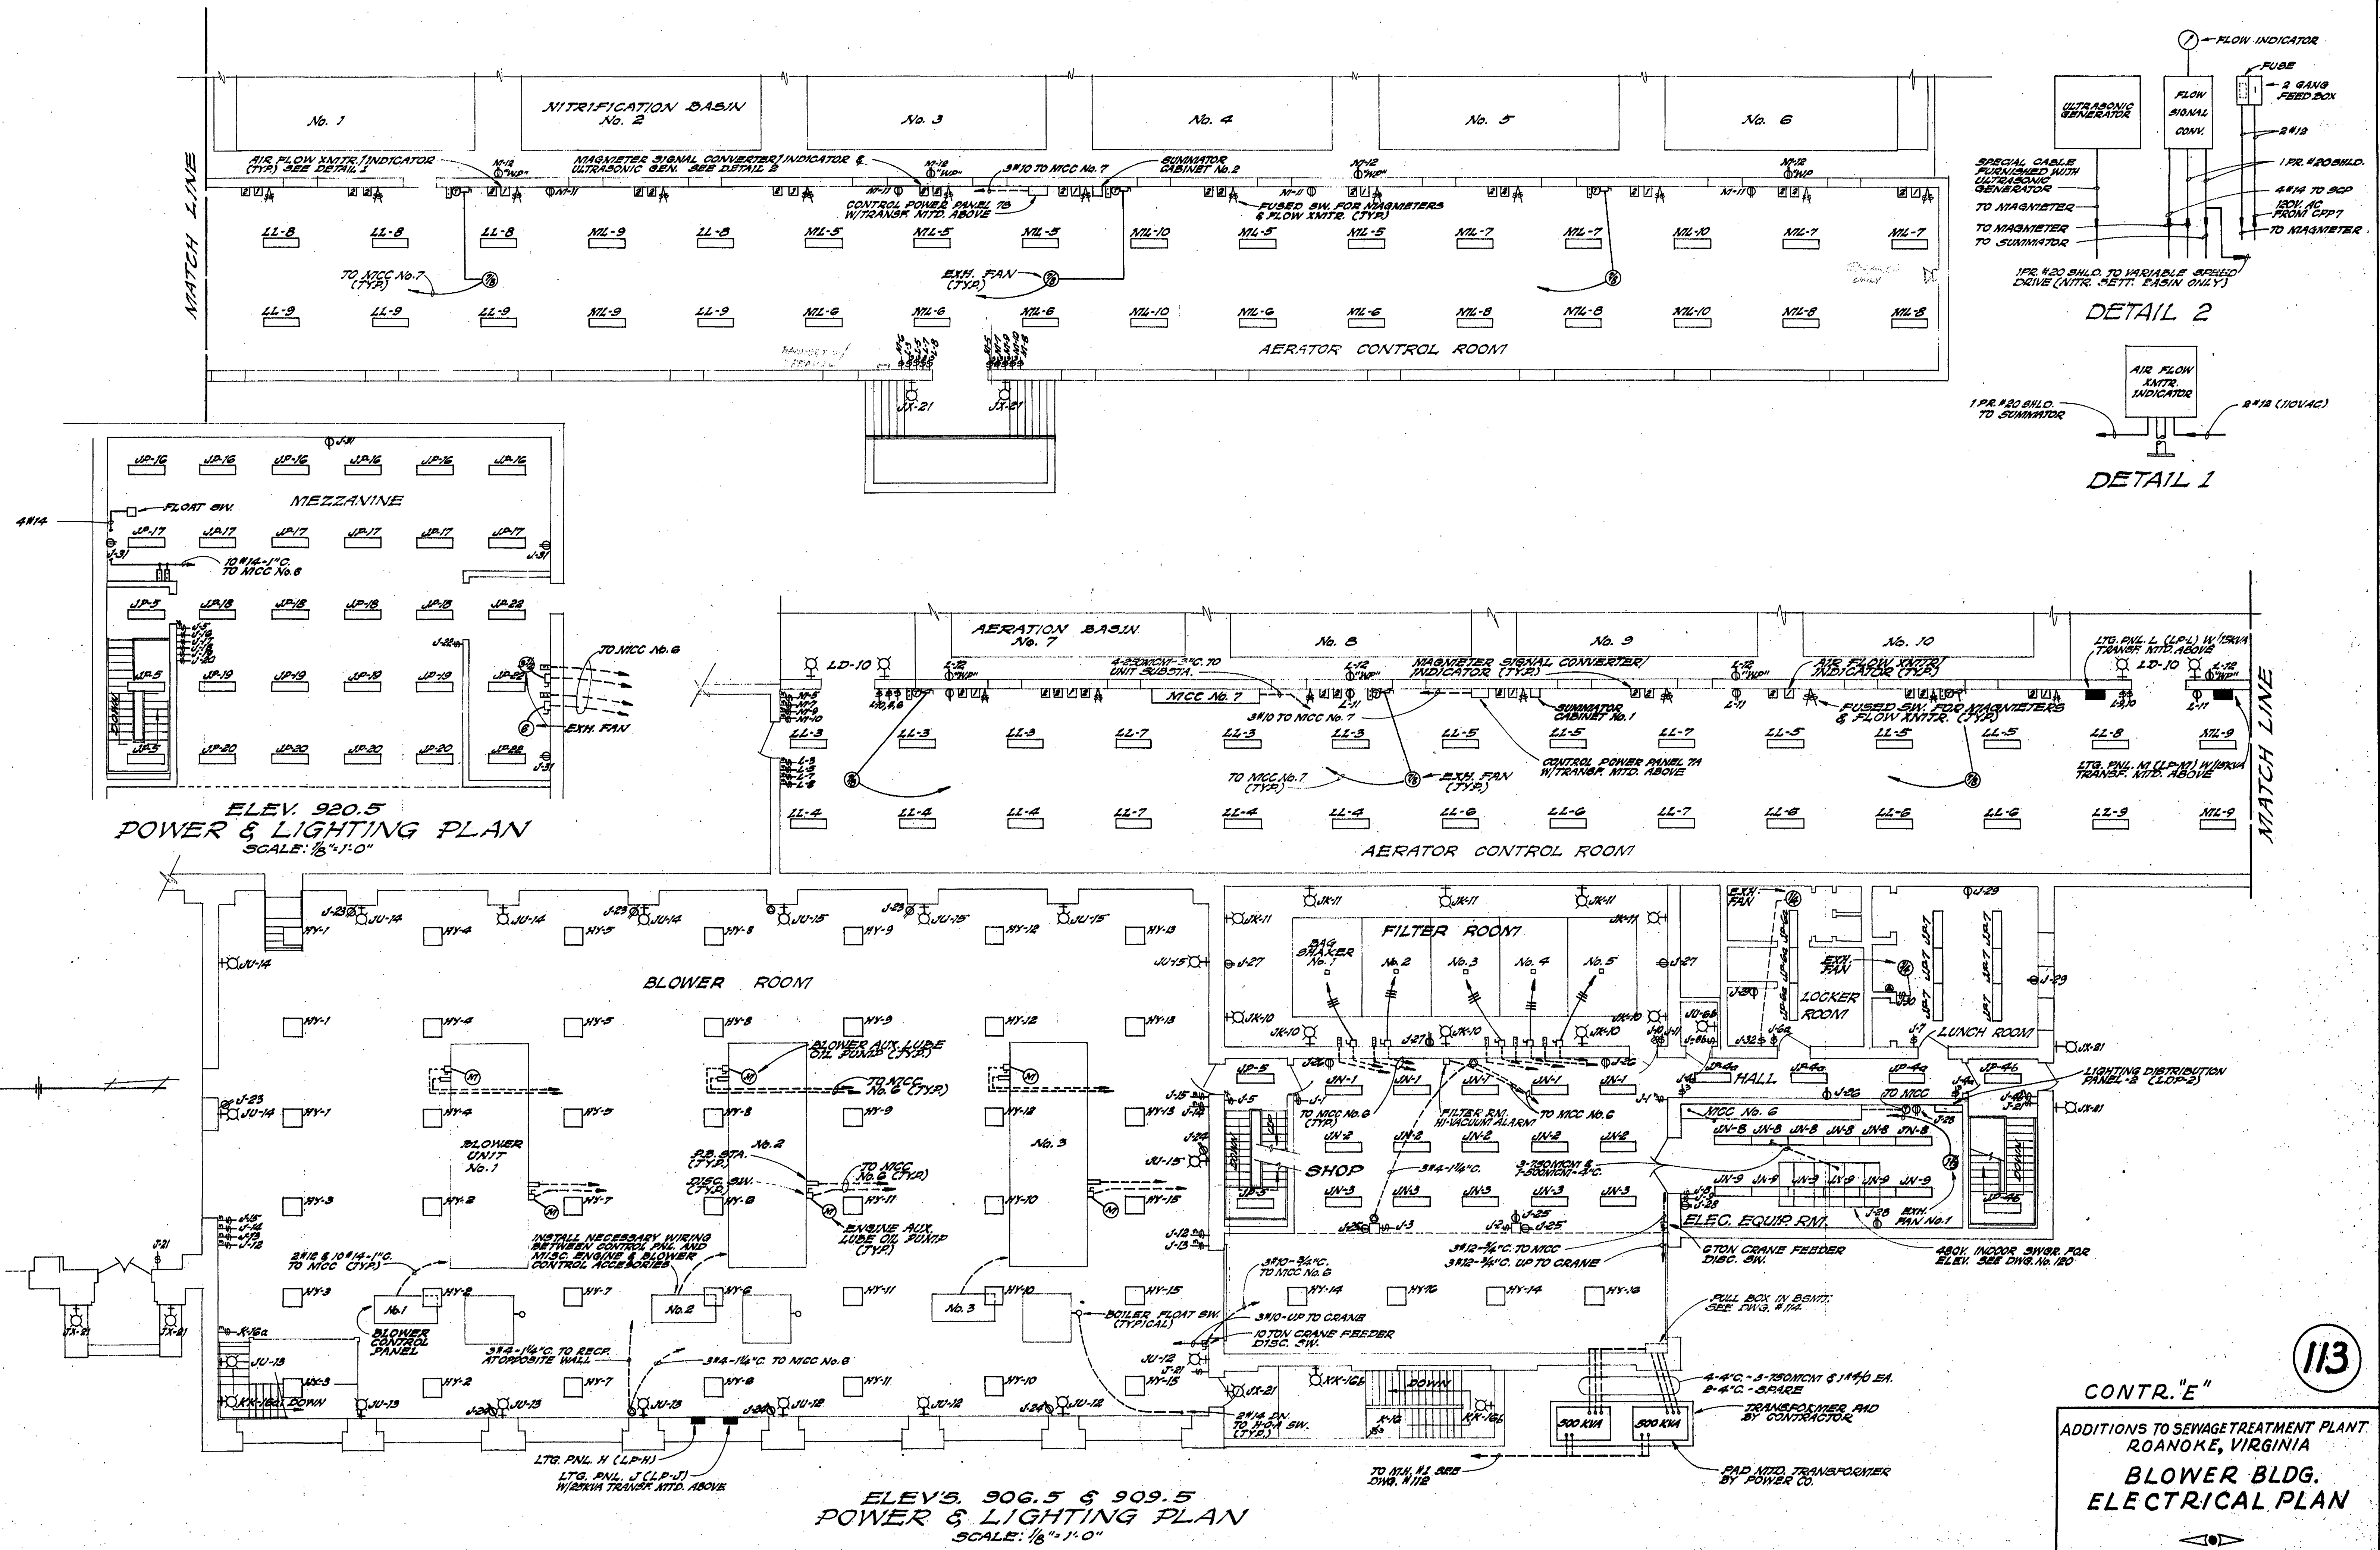

CONTR. "E"

ADDITIONS TO SEWAGE TREATMENT PLANT
ROANOKE, VIRGINIA

**BLOWER BLDG.
ELECTRICAL PLAN**

ALVORD, BURDICK & HOWSON
ENGINEERS CHICAGO

1973