
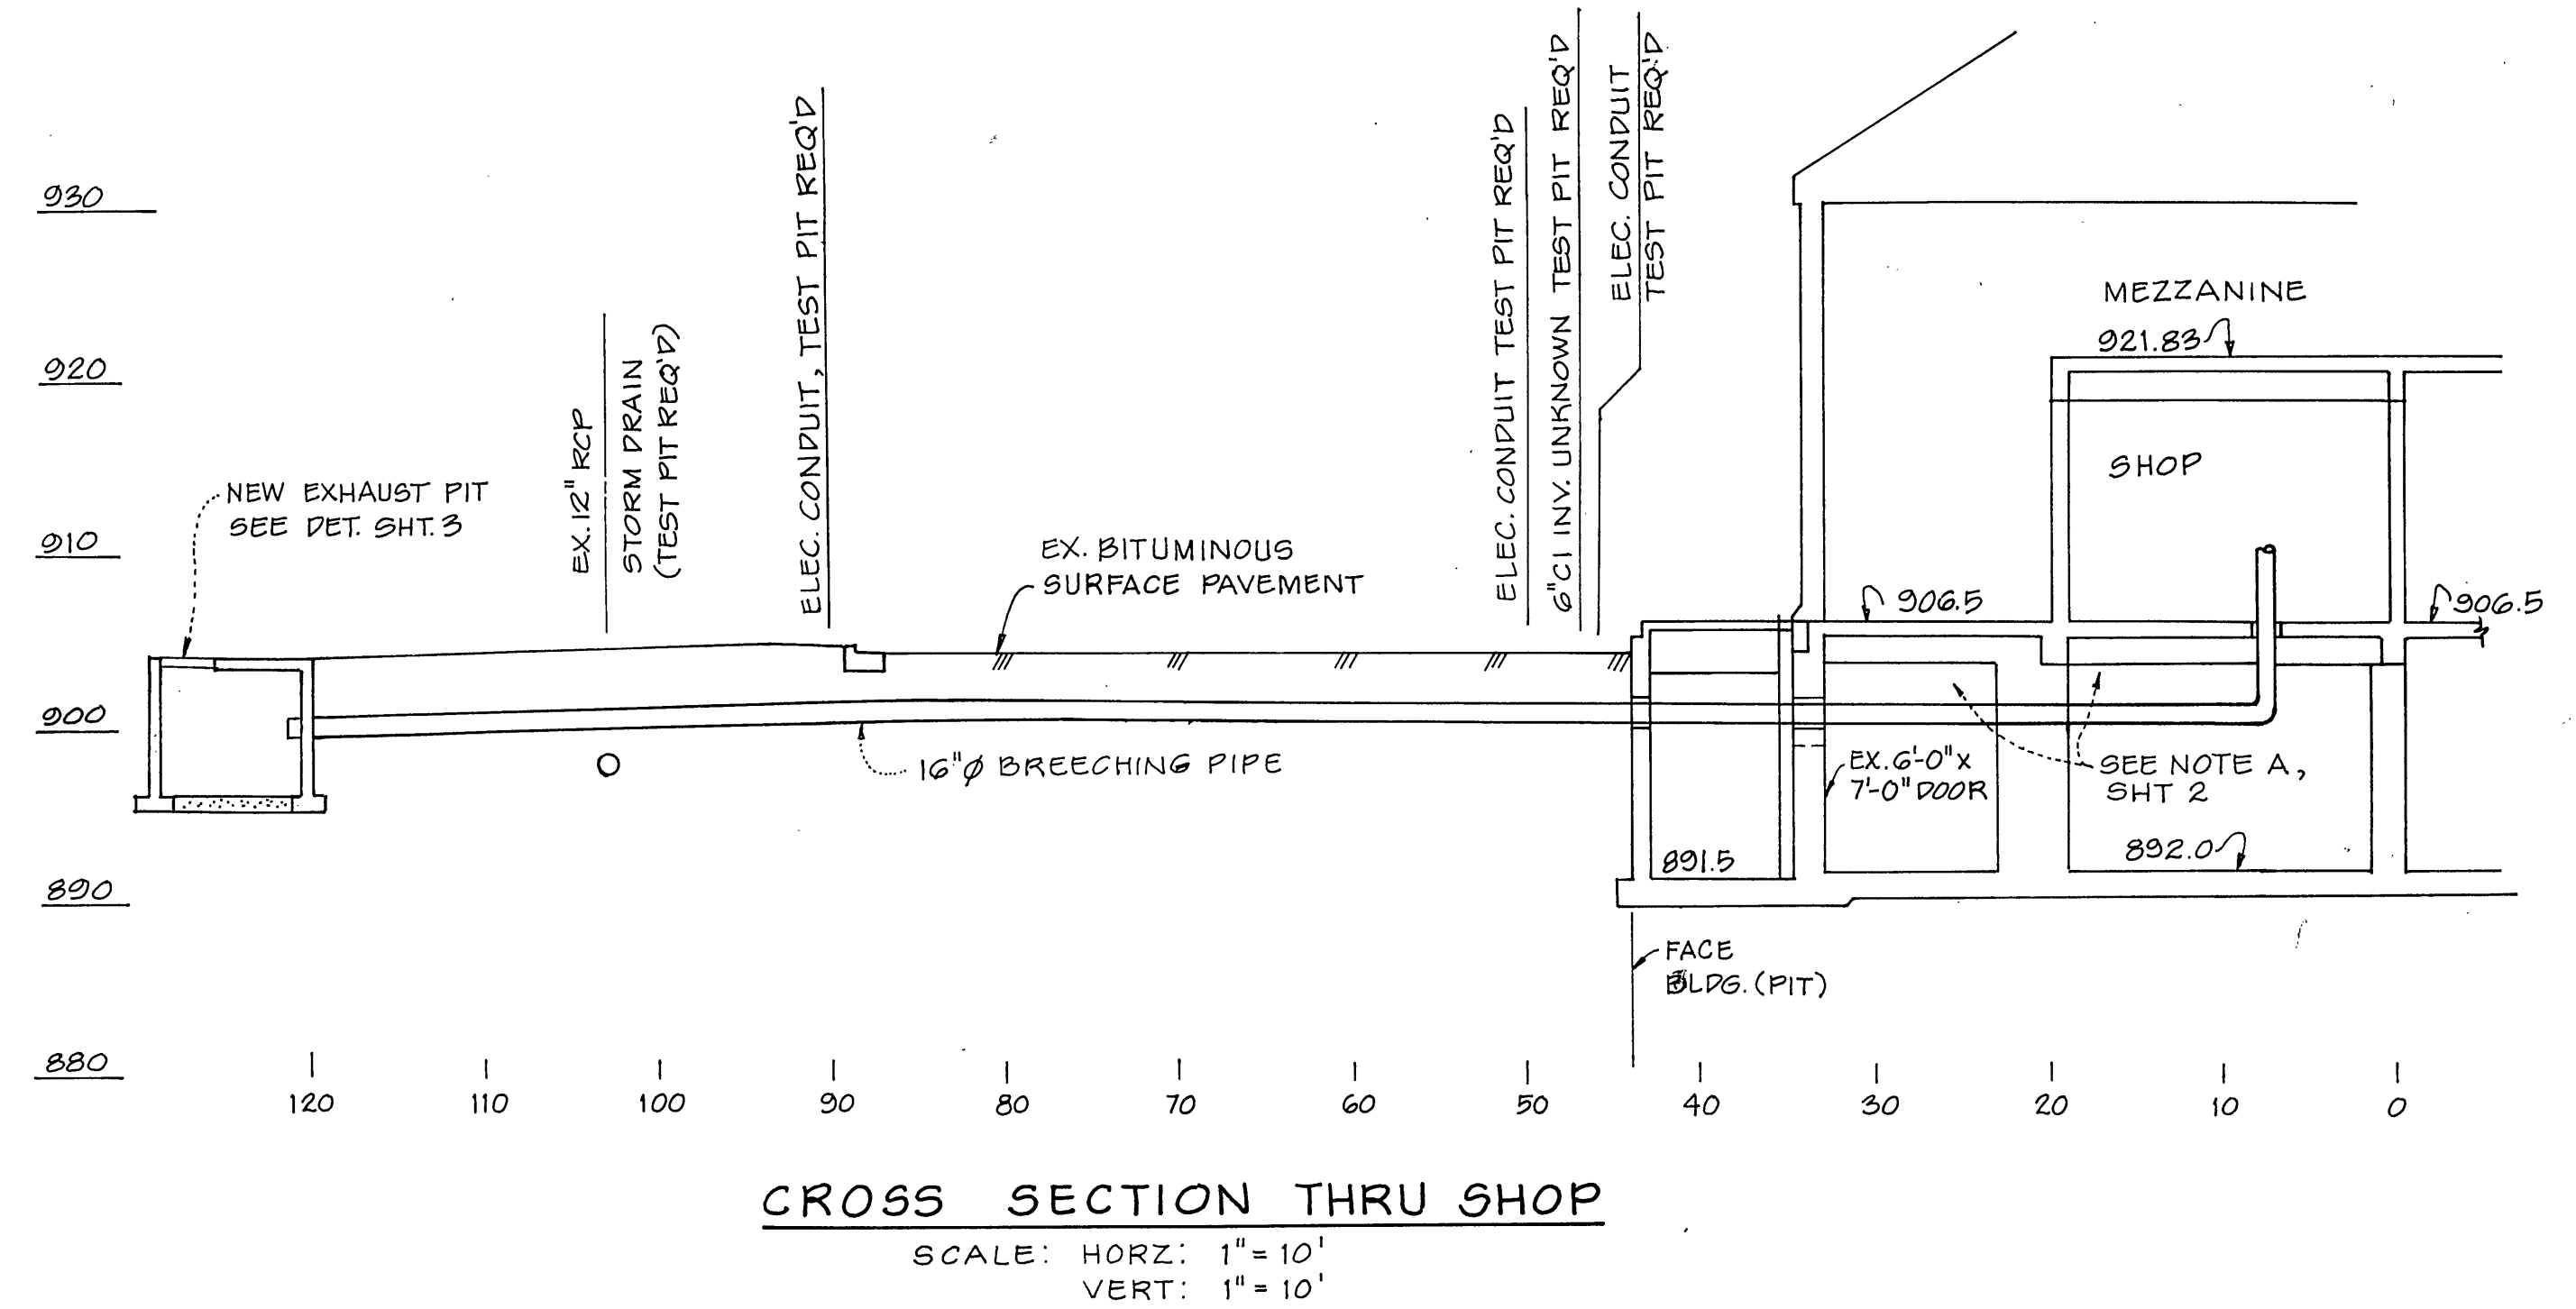


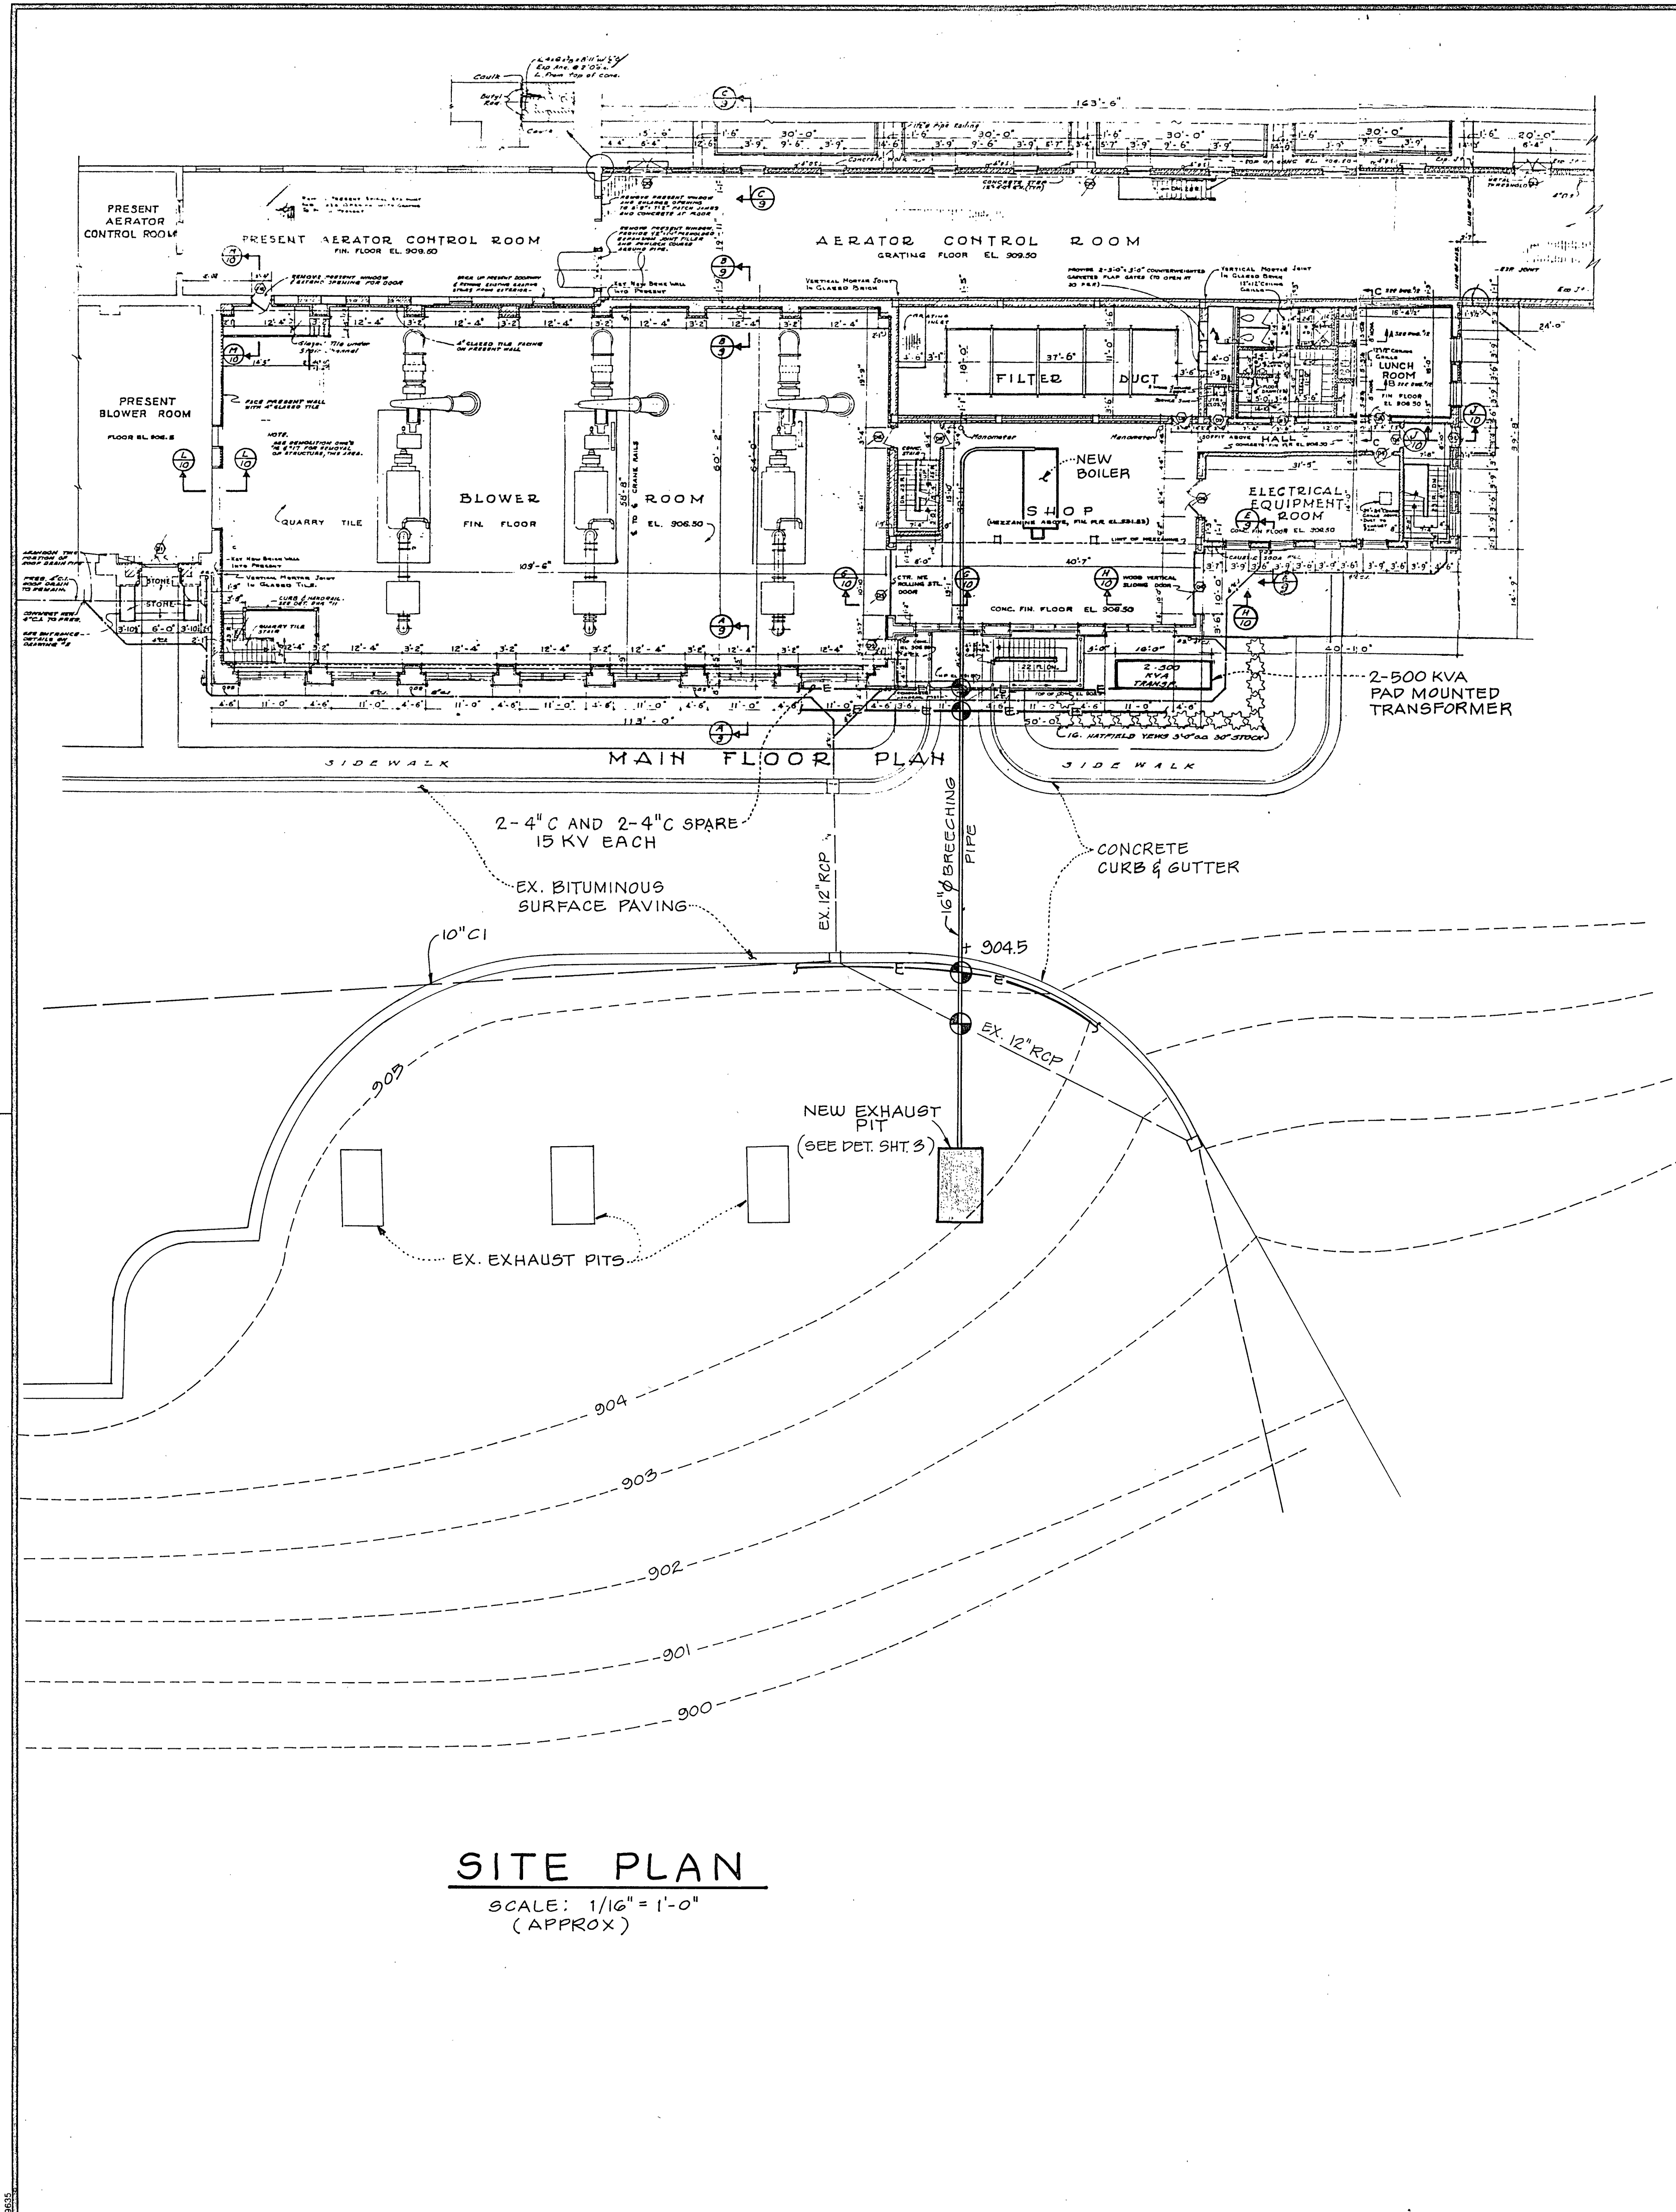

GENERAL NOTES

1. THE CONTRACTOR SHALL DIG TEST PITS AT ALL UTILITY CROSSINGS AND DETERMINE THEIR EXACT LOCATION HORIZONTALLY AND VERTICALLY PRIOR TO THE START OF ANY CONSTRUCTION TO ASSURE THE PROPER GRADE AND ALIGNMENT OF THE BREACHING PIPE AS SHOWN ON THE PLANS. THIS INFORMATION SHALL BE GIVEN TO THE ENGINEER IMMEDIATELY SO THAT ANY NECESSARY ADJUSTMENTS CAN BE MADE PRIOR TO CONSTRUCTION. ALL WORK, BOTH INSIDE AND OUTSIDE THE BUILDING SHALL BE COORDINATED TO ASSURE A PROPER INSTALLATION. NO SEPARATE PAYMENT WILL BE MADE FOR TEST PITS OR FOR ANY ADJUSTMENTS OR DEVIATIONS FROM THE PLANS MADE AS A RESULT OF SUCH INFORMATION. MIN. TEST PIT SHOWN THUS ⊕
2. THE INFORMATION SHOWN ON THESE DRAWINGS (SHEETS 1 THRU 3) RELATIVE TO EXISTING FEATURES, BUILDINGS, ETC. WAS PREPARED FROM THE CONTRACT DRAWINGS TITLED "CONTRACT E, PLANS FOR ADDITIONS TO SEWAGE TREATMENT PLANT, ROANOKE, VIRGINIA" AS PREPARED BY ALVORD, BURDICK & HOWSON, DATED 1973. DEWBERRY AND DAVIS DOES NOT EXPRESS OR IMPLY ANY GUARANTEE AS TO THE CORRECTNESS OF THE INFORMATION SHOWN THEREON.

AS ADVERTISED

JUL 15 1984

SET NO. 2

PRINTED

JUL 13 1984

DEWBERRY & DAVIS



Dewberry & Davis

Engineers Architects Planners Surveyors
8401 Arlington Blvd., Fairfax, VA 22031
703 849-0100

**BOILER ADDITION
ROANOKE SEWAGE TREATMENT PLANT**

Scale	AS SHOWN
Sheet	1 of 3
Date	JUNE 1984
File Number	