
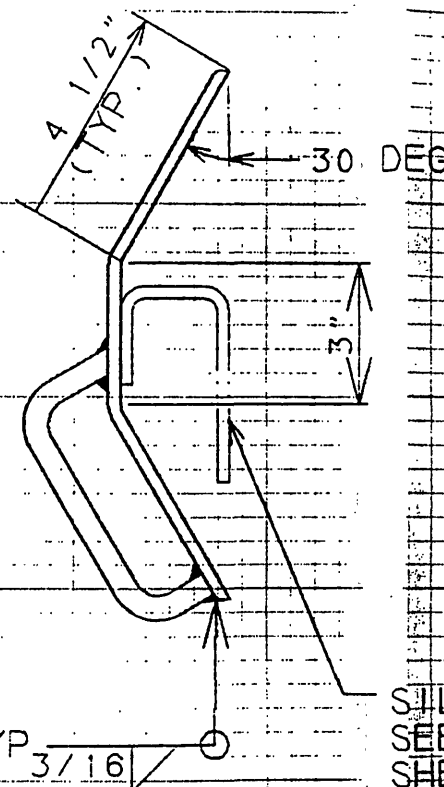


REVISIONS			
REV	DESCRIPTION	DATE	APPROVED

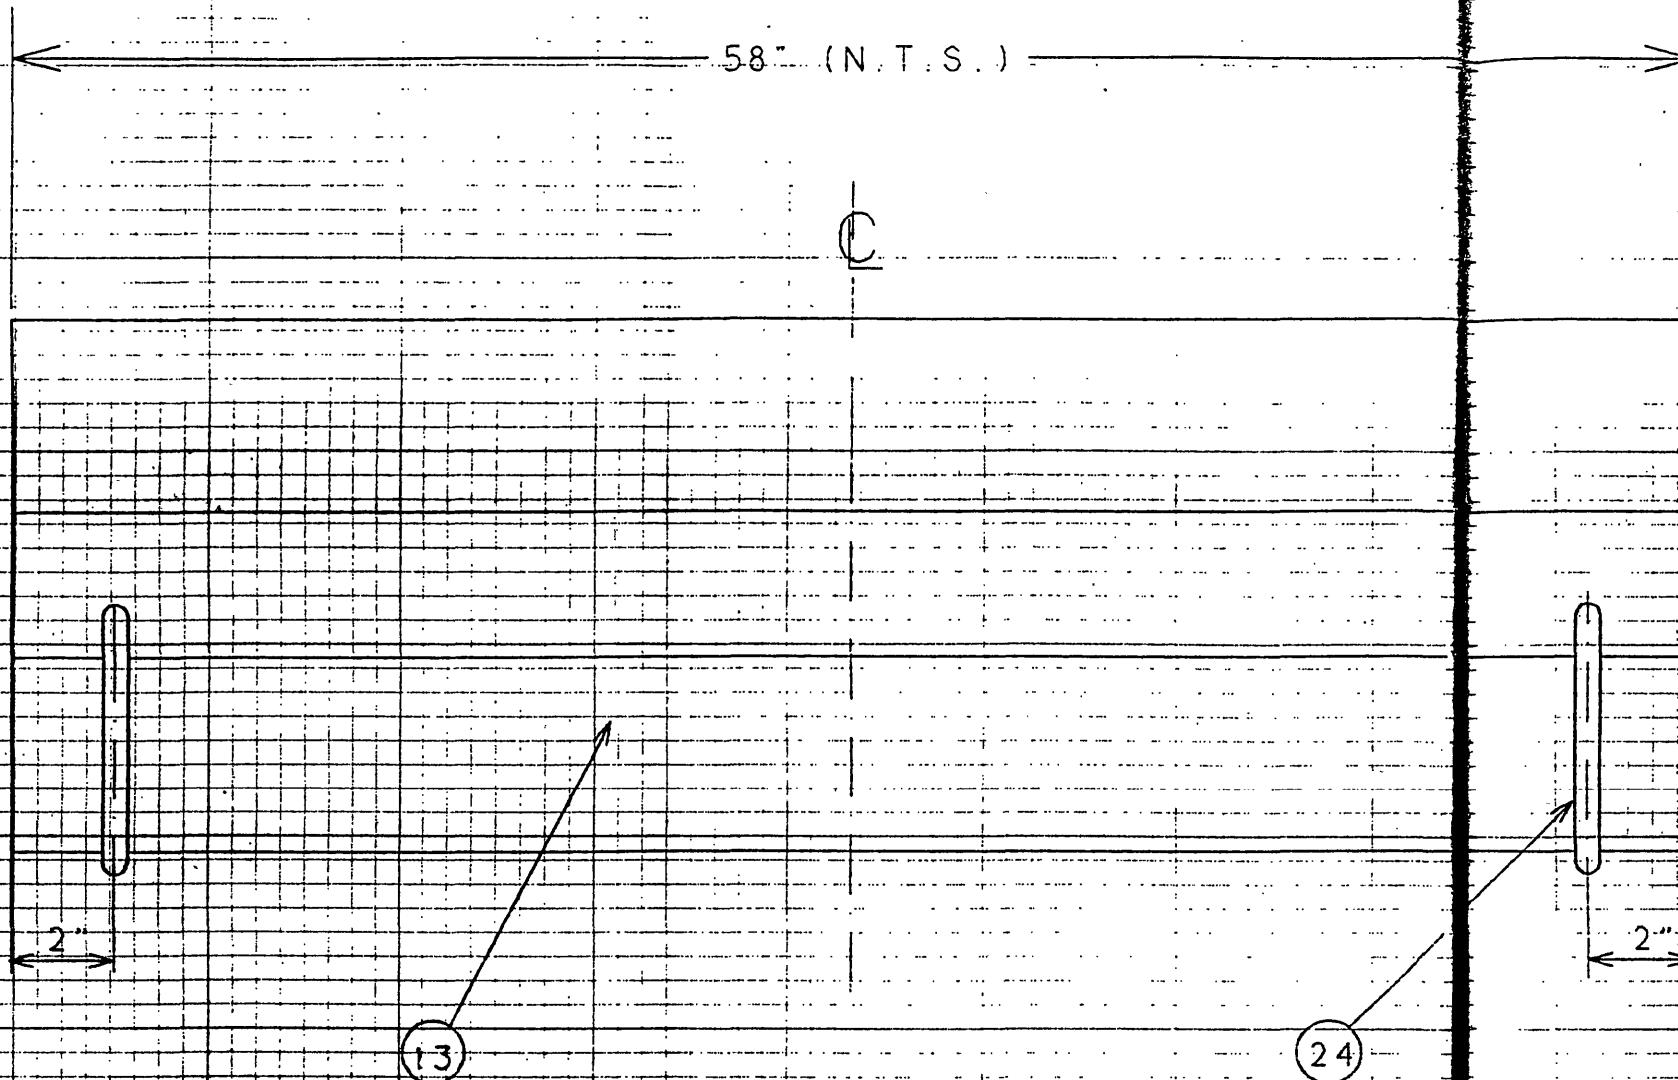

SILL FRAME PC. NO. 10
SEE DWG. D-WK-768-14
SHEET 1 OF 2

SILL COVER PLATE

I REQUIRED

BY DATE		WALZ & KRENZER, INC.			
DRWN.	F.R. 8/7/92	90 FOREST AVE. LOCUST VALLEY, NY			
CHKD.	V.B. 8/7/92	ROANOKE VA. - FLOOD REDUCTION PROJECT			
APPVD.	V.B. 8/7/92	U.S. ARMY CORPS OF ENGINEERS			
P.O.:	1058	SEC. BASIN CONTROL HOUSE FLOOD DOORS			
JOB. NO.:	8274	SIZE	FSCA NO.	DWG. NO.	REV
		B	63705	B-WK-768-14	A
		SCALE:	1/4	SHEET : 2 OF 2	