




REV.	DESCRIPTION	DATE	APPROVED

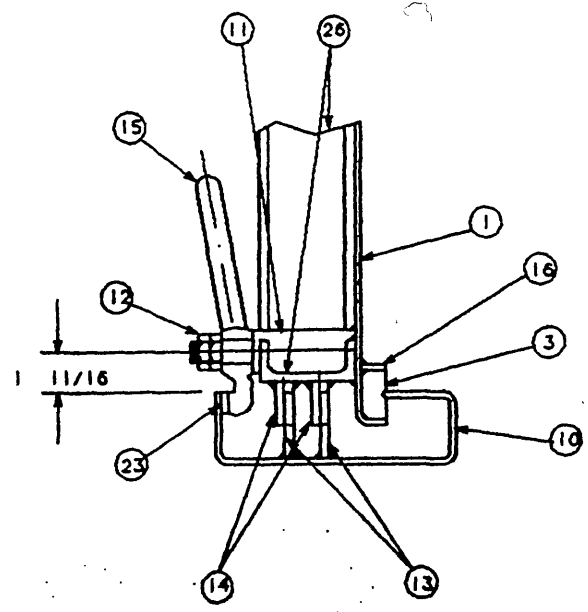


SECTION "D-D"

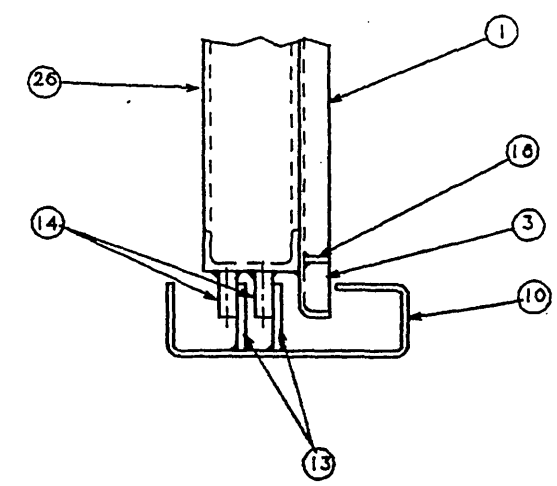


SECTION "E-E"

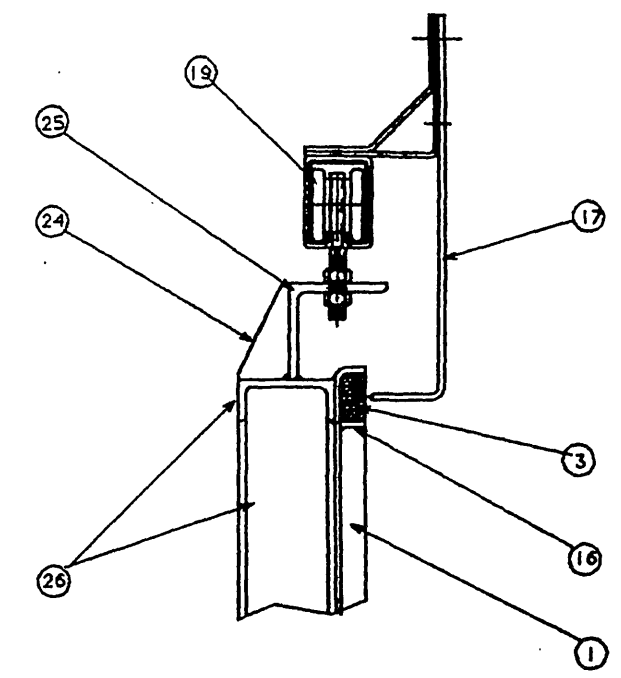


SECTION "F-F"

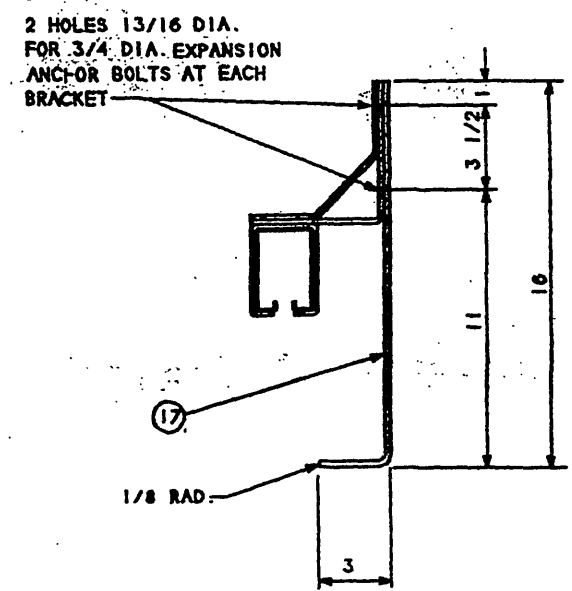


SECTION "H-H"

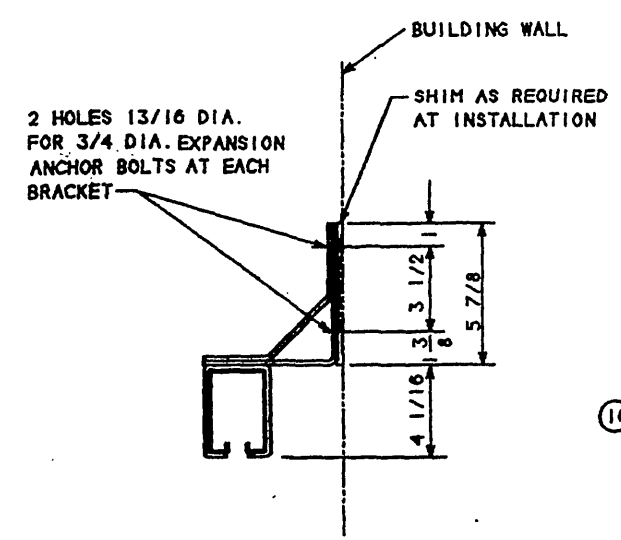

SECTION "J-J"

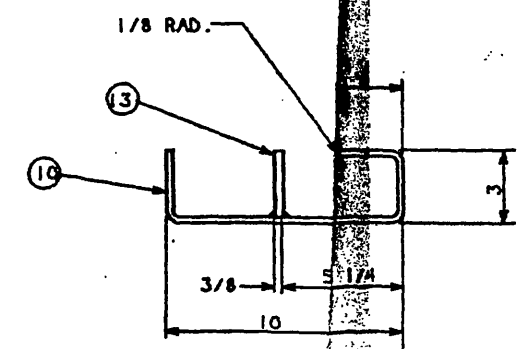

SECTION "K-K"

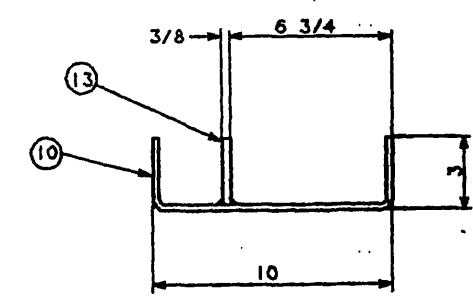

SECTION "L-L"

BY DATE		WALZ & KRENZER, INC.	
DESIGN	F.R. 6/22/92	90 FOREST AVE. LOCUST VALLEY, NY 11560	
CHECKED	V.B. 6/22/92	ROANOKE VA. - FLOOD REDUCTION PROJECT	
APPROVED	V.B. 6/22/92	US ARMY CORPS OF ENGINEERS	
P.O.: 1058		DIGESTOR BLDG.-EAST ELEV.	
JOB NO.: 8274		SLIDING DOOR FLOODPANEL	
SIZE: 1/4"		D 63705	D-WK-768-20
SCALE: 1/4"		REV. 3	3