


NOTE:

1 HOOK TO BE LENGTHENED AS REQD..

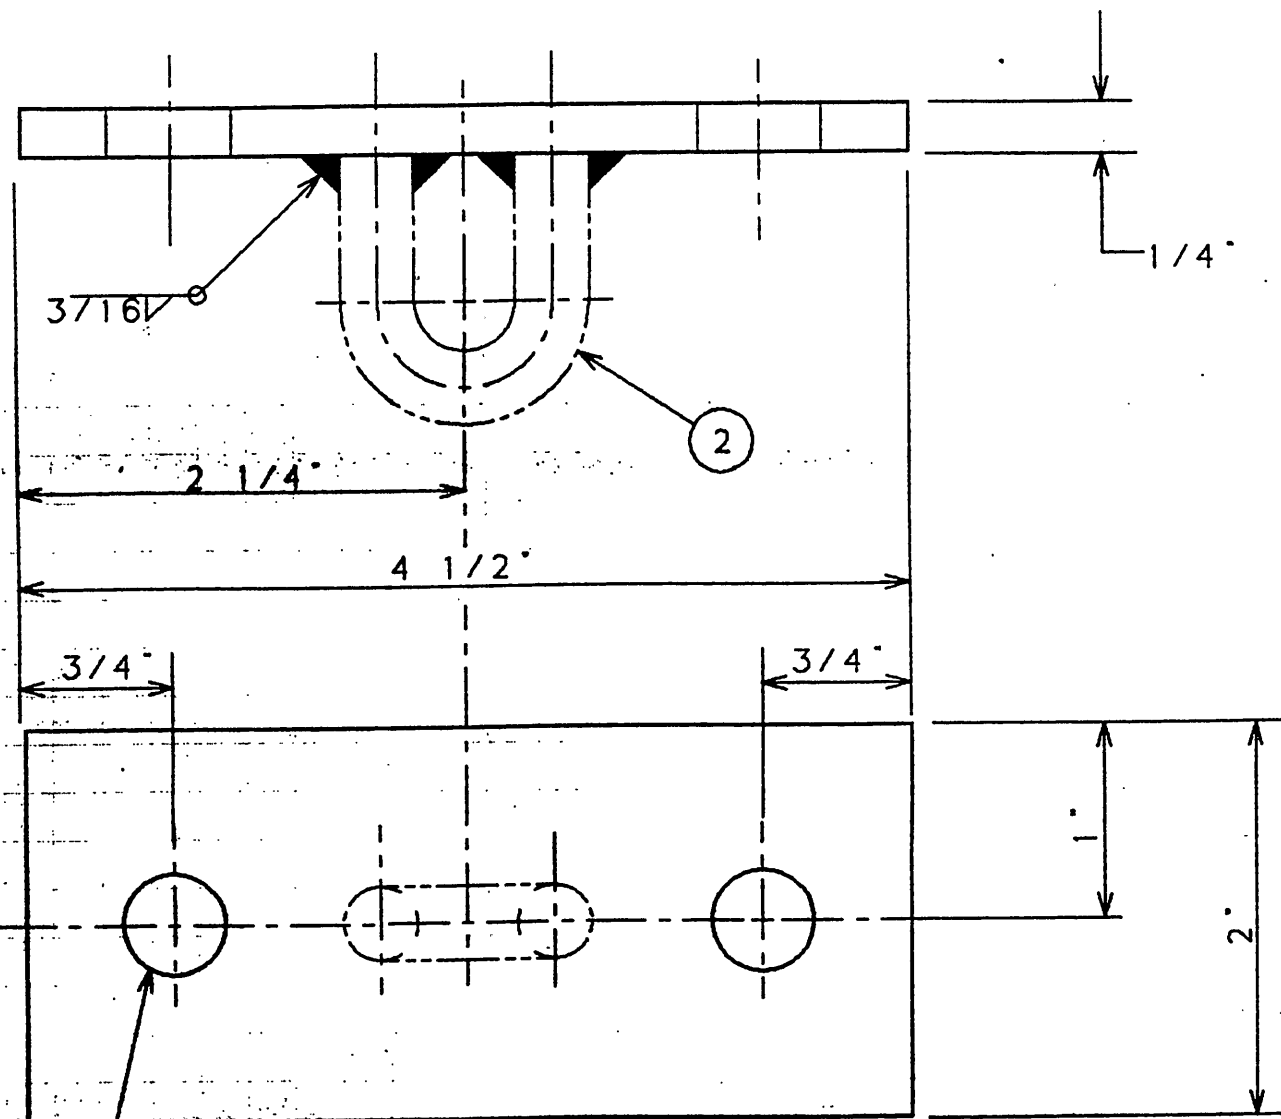


2 HOLES 5/8" DIA.

ANCHOR PLATE

SCALE : FULL SIZE

REVISIONS			
REV	DESCRIPTION	DATE	APPROVED

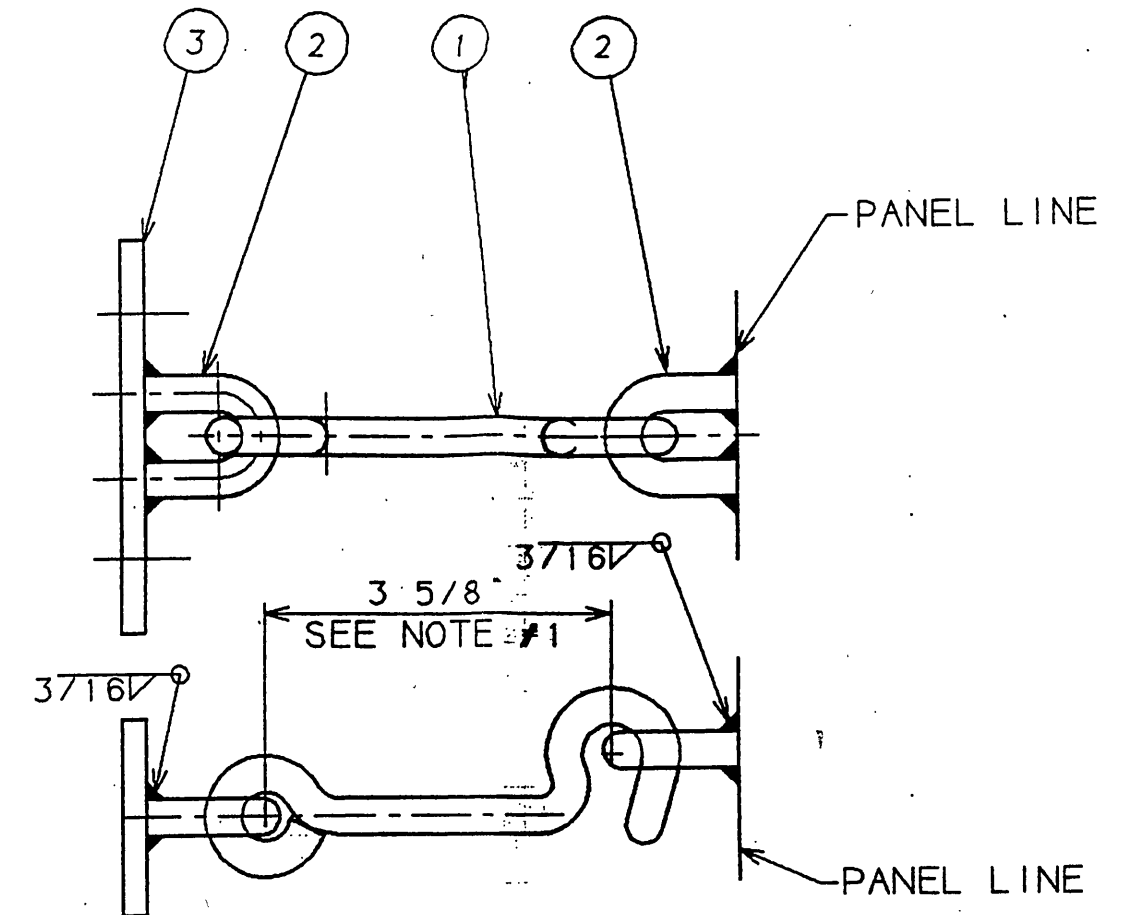

HOOK & ANCHOR ASSEMBLY

SCALE : HALF SIZE

3	1	ANCHOR PLATE	ALUM 5086		1/4 PL.
2	2	HOOK STAPLE	ALUM 5086	B-WK-769-5	3/8 DIA
1	1	HOOK	ALUM 5086	B-WK-769-5	3/8 DIA
PN	QTY	DESCRIPTION	MATERIAL	DWG. NO.	REMARKS
BY		DATE	WALZ & KRENZER, INC. 90 FOREST AVE. LOCUST VALLEY, NY HOOK & ANCHOR PLATE (COMMERCIAL)		
DRWN.		F.R. 4/6/92			
CHKD.		V.B. 4/7/92			
APPVD.		V.B. 4/7/92			
SIZE		FSCA NO.	DWG. NO.	REV.	
B		63705	B-WK-769-4	-	
SCALE: AS SHOWN				SHEET : 1 OF 1	