



REVISIONS			
REV	DESCRIPTION	DATE	APPROVED

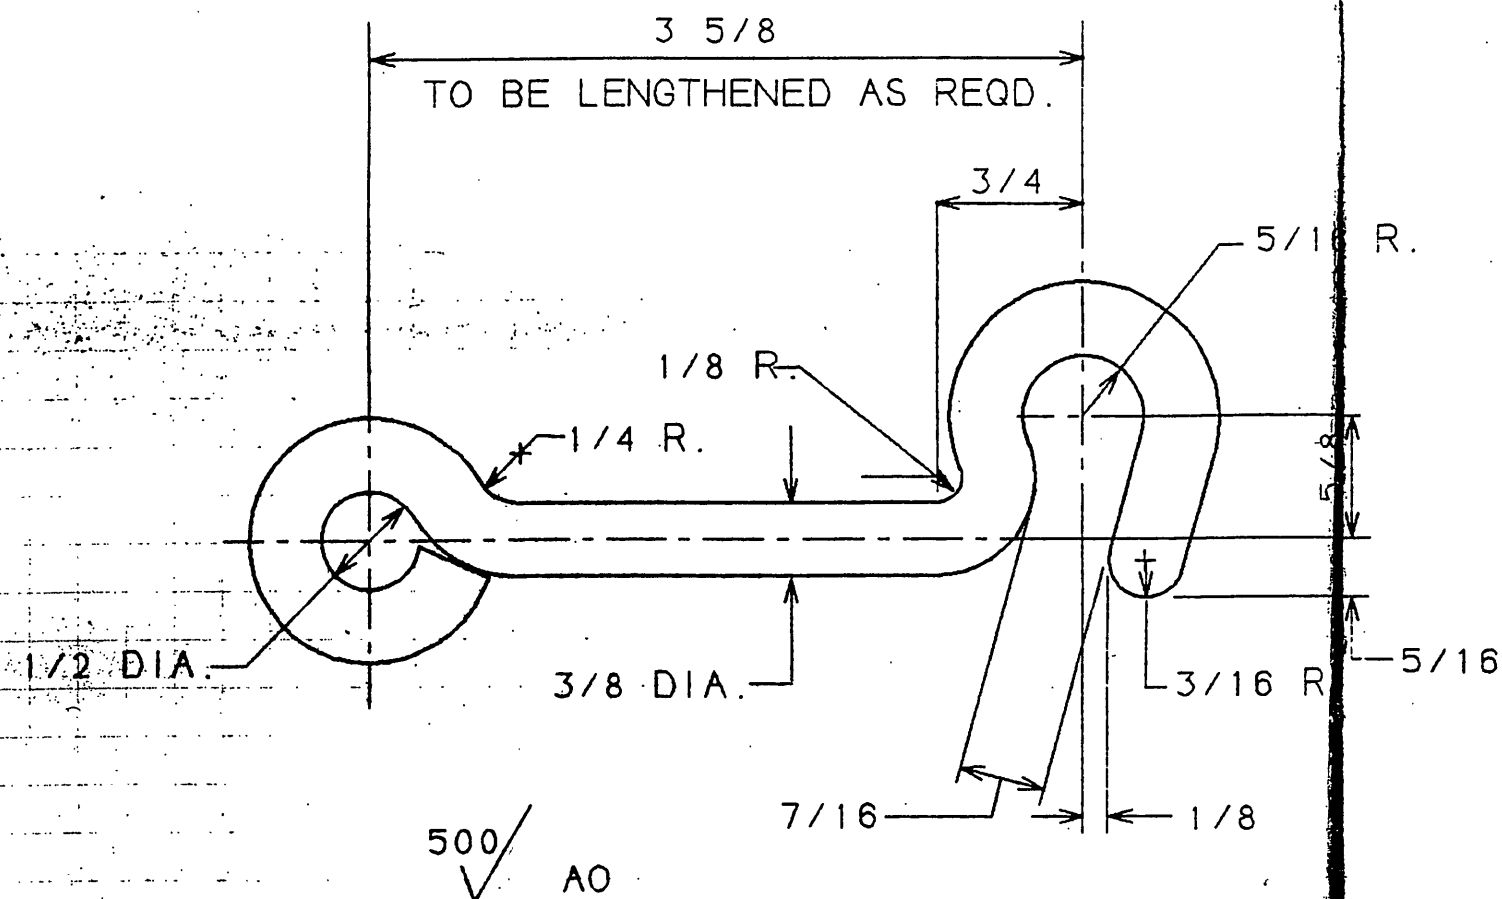

HOOK

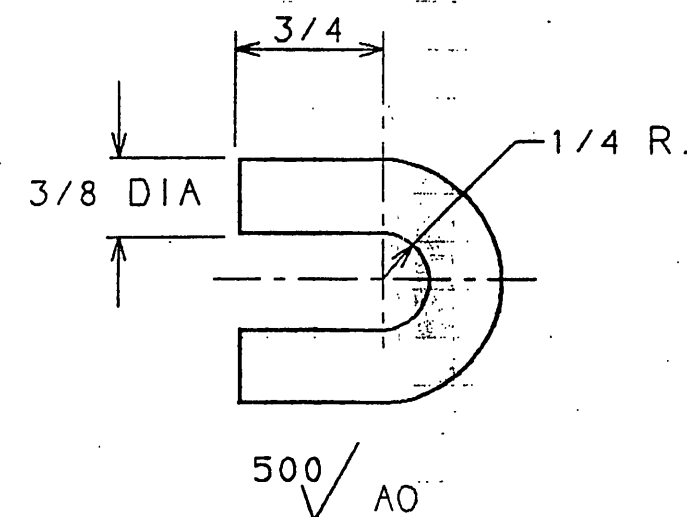

HOOK STAPLE

ALL DIMENSIONS IN INCHES.
 MACHINE ALL OVER
 TOLERANCES UNLESS OTHERWISE SPECIFIED:
 MACHINED DIMENSIONS:
 2 DECIMAL PLACES ± 0.01 INCH
 3 DECIMAL PLACES ± 0.005 INCH
 WHOLE NUMBERS OR FRACTIONS ± 1/64 INCH
 ANGLES 15 MINUTES
 ON OTHER DIMENSIONS:
 SAW CUT ± 1/16 INCH
 MACHINE FLAME CUT ± 1/16 INCH
 MACHINED SURFACES TO BE 125 RAS UNLESS
 OTHERWISE SPECIFIED. VALUES EXPRESSED IN
 MICRO-INCHES.

BY DATE
 DRWN. F.R. 2/14/92
 CHKD. S.S. 2/14/92
 APPVD. S.S. 2/14/92

WALZ & KRENZER, INC.
 90 FOREST AVE. LOCUST VALLEY, NY

HOOK & HOOK STAPLE
 (COMMERCIAL)

SIZE	FSCA NO.	DWG. NO.	REV.
B	63705	B-WK-769-5	-
SCALE: FULL		SHEET : 1 OF 1	