



REVISIONS			
REV	DESCRIPTION	DATE	APPROVED

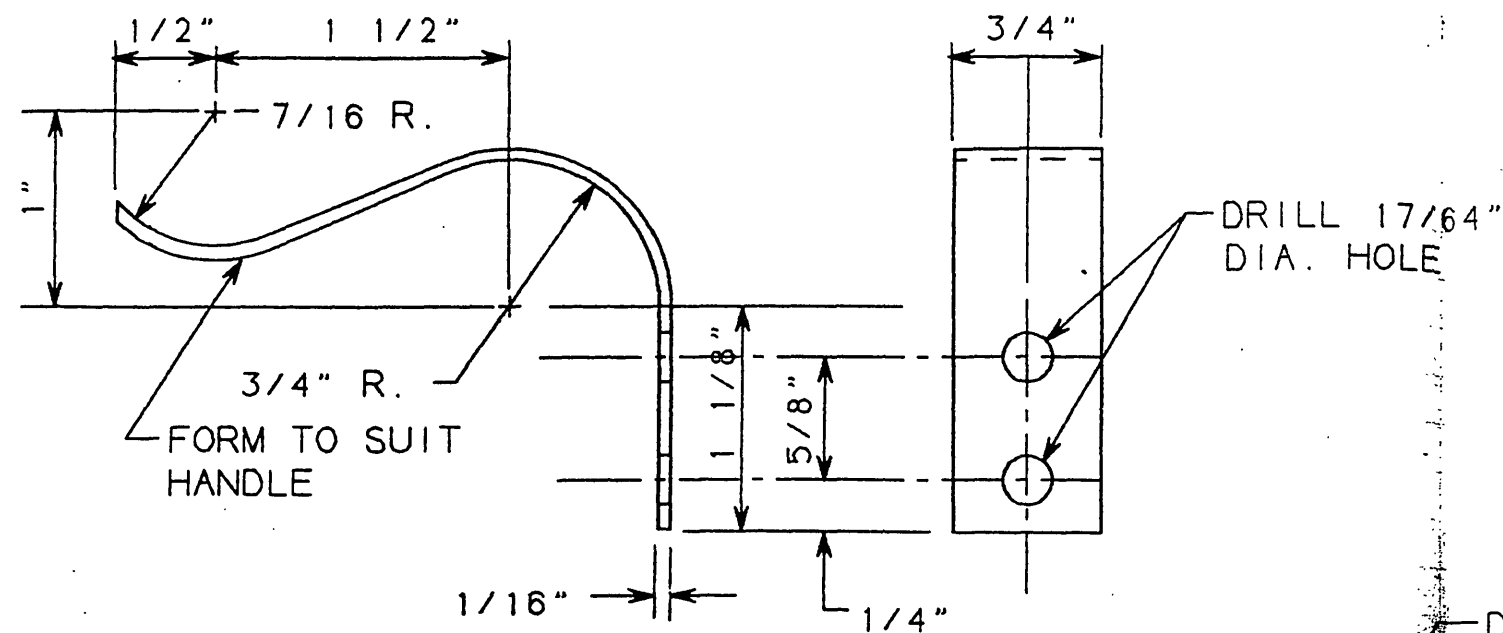

SPRING CLIP

DRILL TWO (2) HOLES
17/64" D A. FOR
1/4-20NC-2. 1/2" LG.
RD. HD. MACH. SCREW
AND HEX NUT.

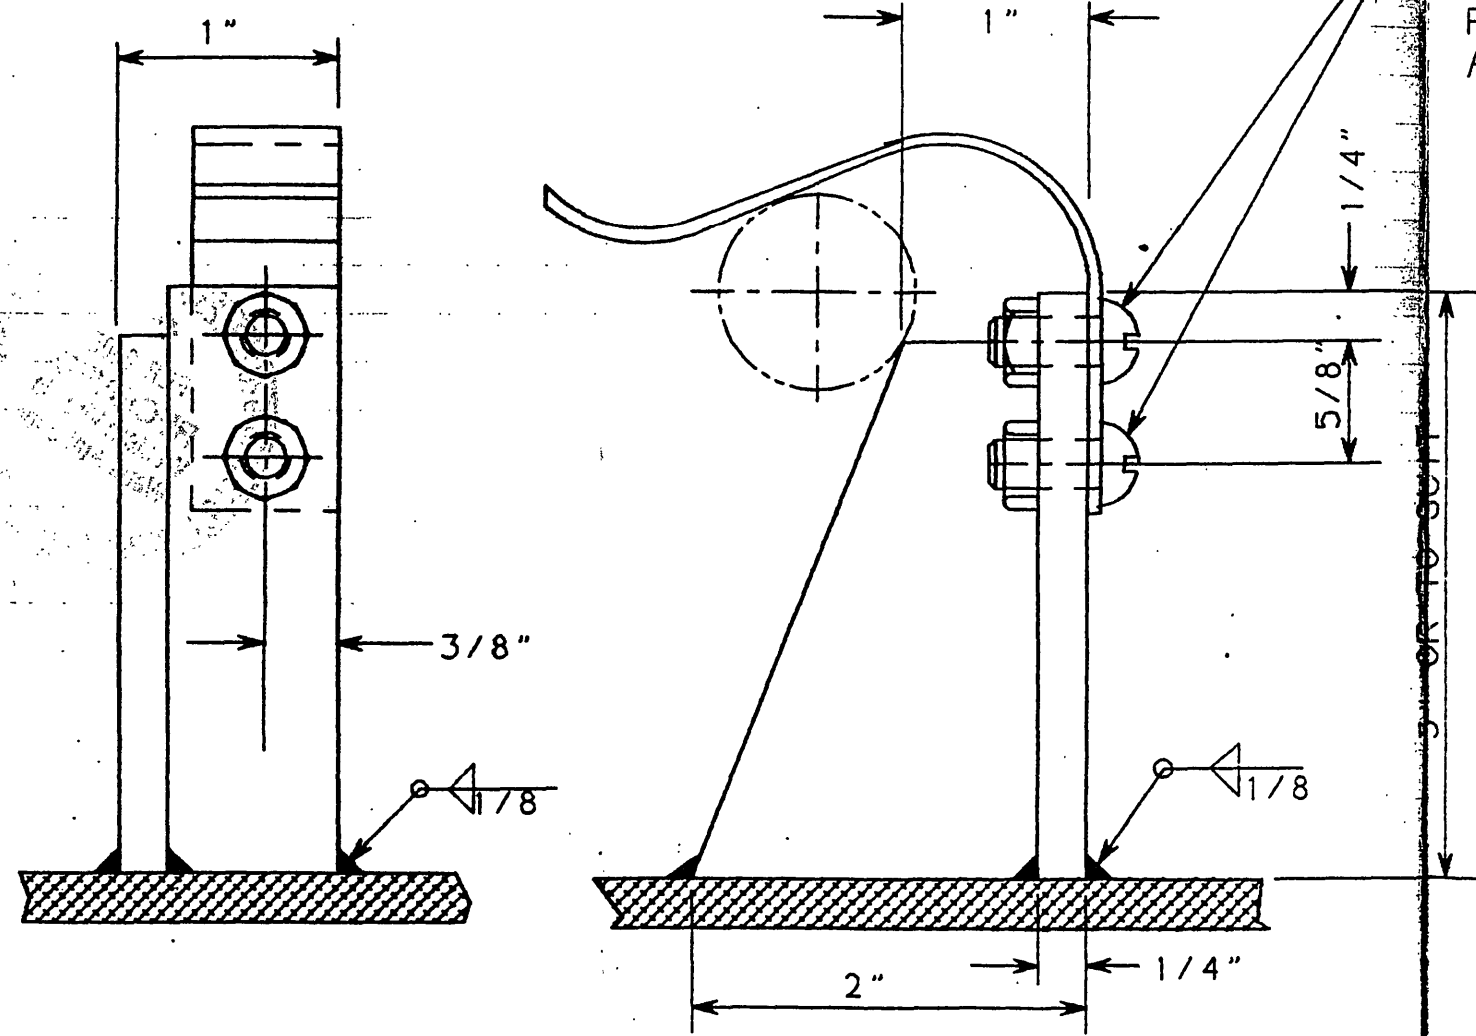

SPRING CLIP ASSEMBLY

NOTE: MATERIAL FOR JOB NO. 8274 TO BE AS FOLLOWS.
1) SPRING CLIP: PHOS BRONZE. SPRING TEMPER
2) SPRING CLIP BRKT: 5086 ALUM. PLATE OR
SHAPE.

BY DATE		WALZ & KRENZER, INC.		
DRWN.	F.R.	5/1/92	90 FOREST AVE. LOCUST VALLEY, NY	
CHKD.	V.B.	5/1/92	SPRING CLIP ASSEMBLY	
APPVD.	V.B.	5/1/92	& DETAIL (COMMERCIAL)	
SIZE		FSCM NO.	DWG. NO.	REV.
B		63705	B-WK-769-8	--
SCALE: FULL		SHEET : 1 OF 1		