


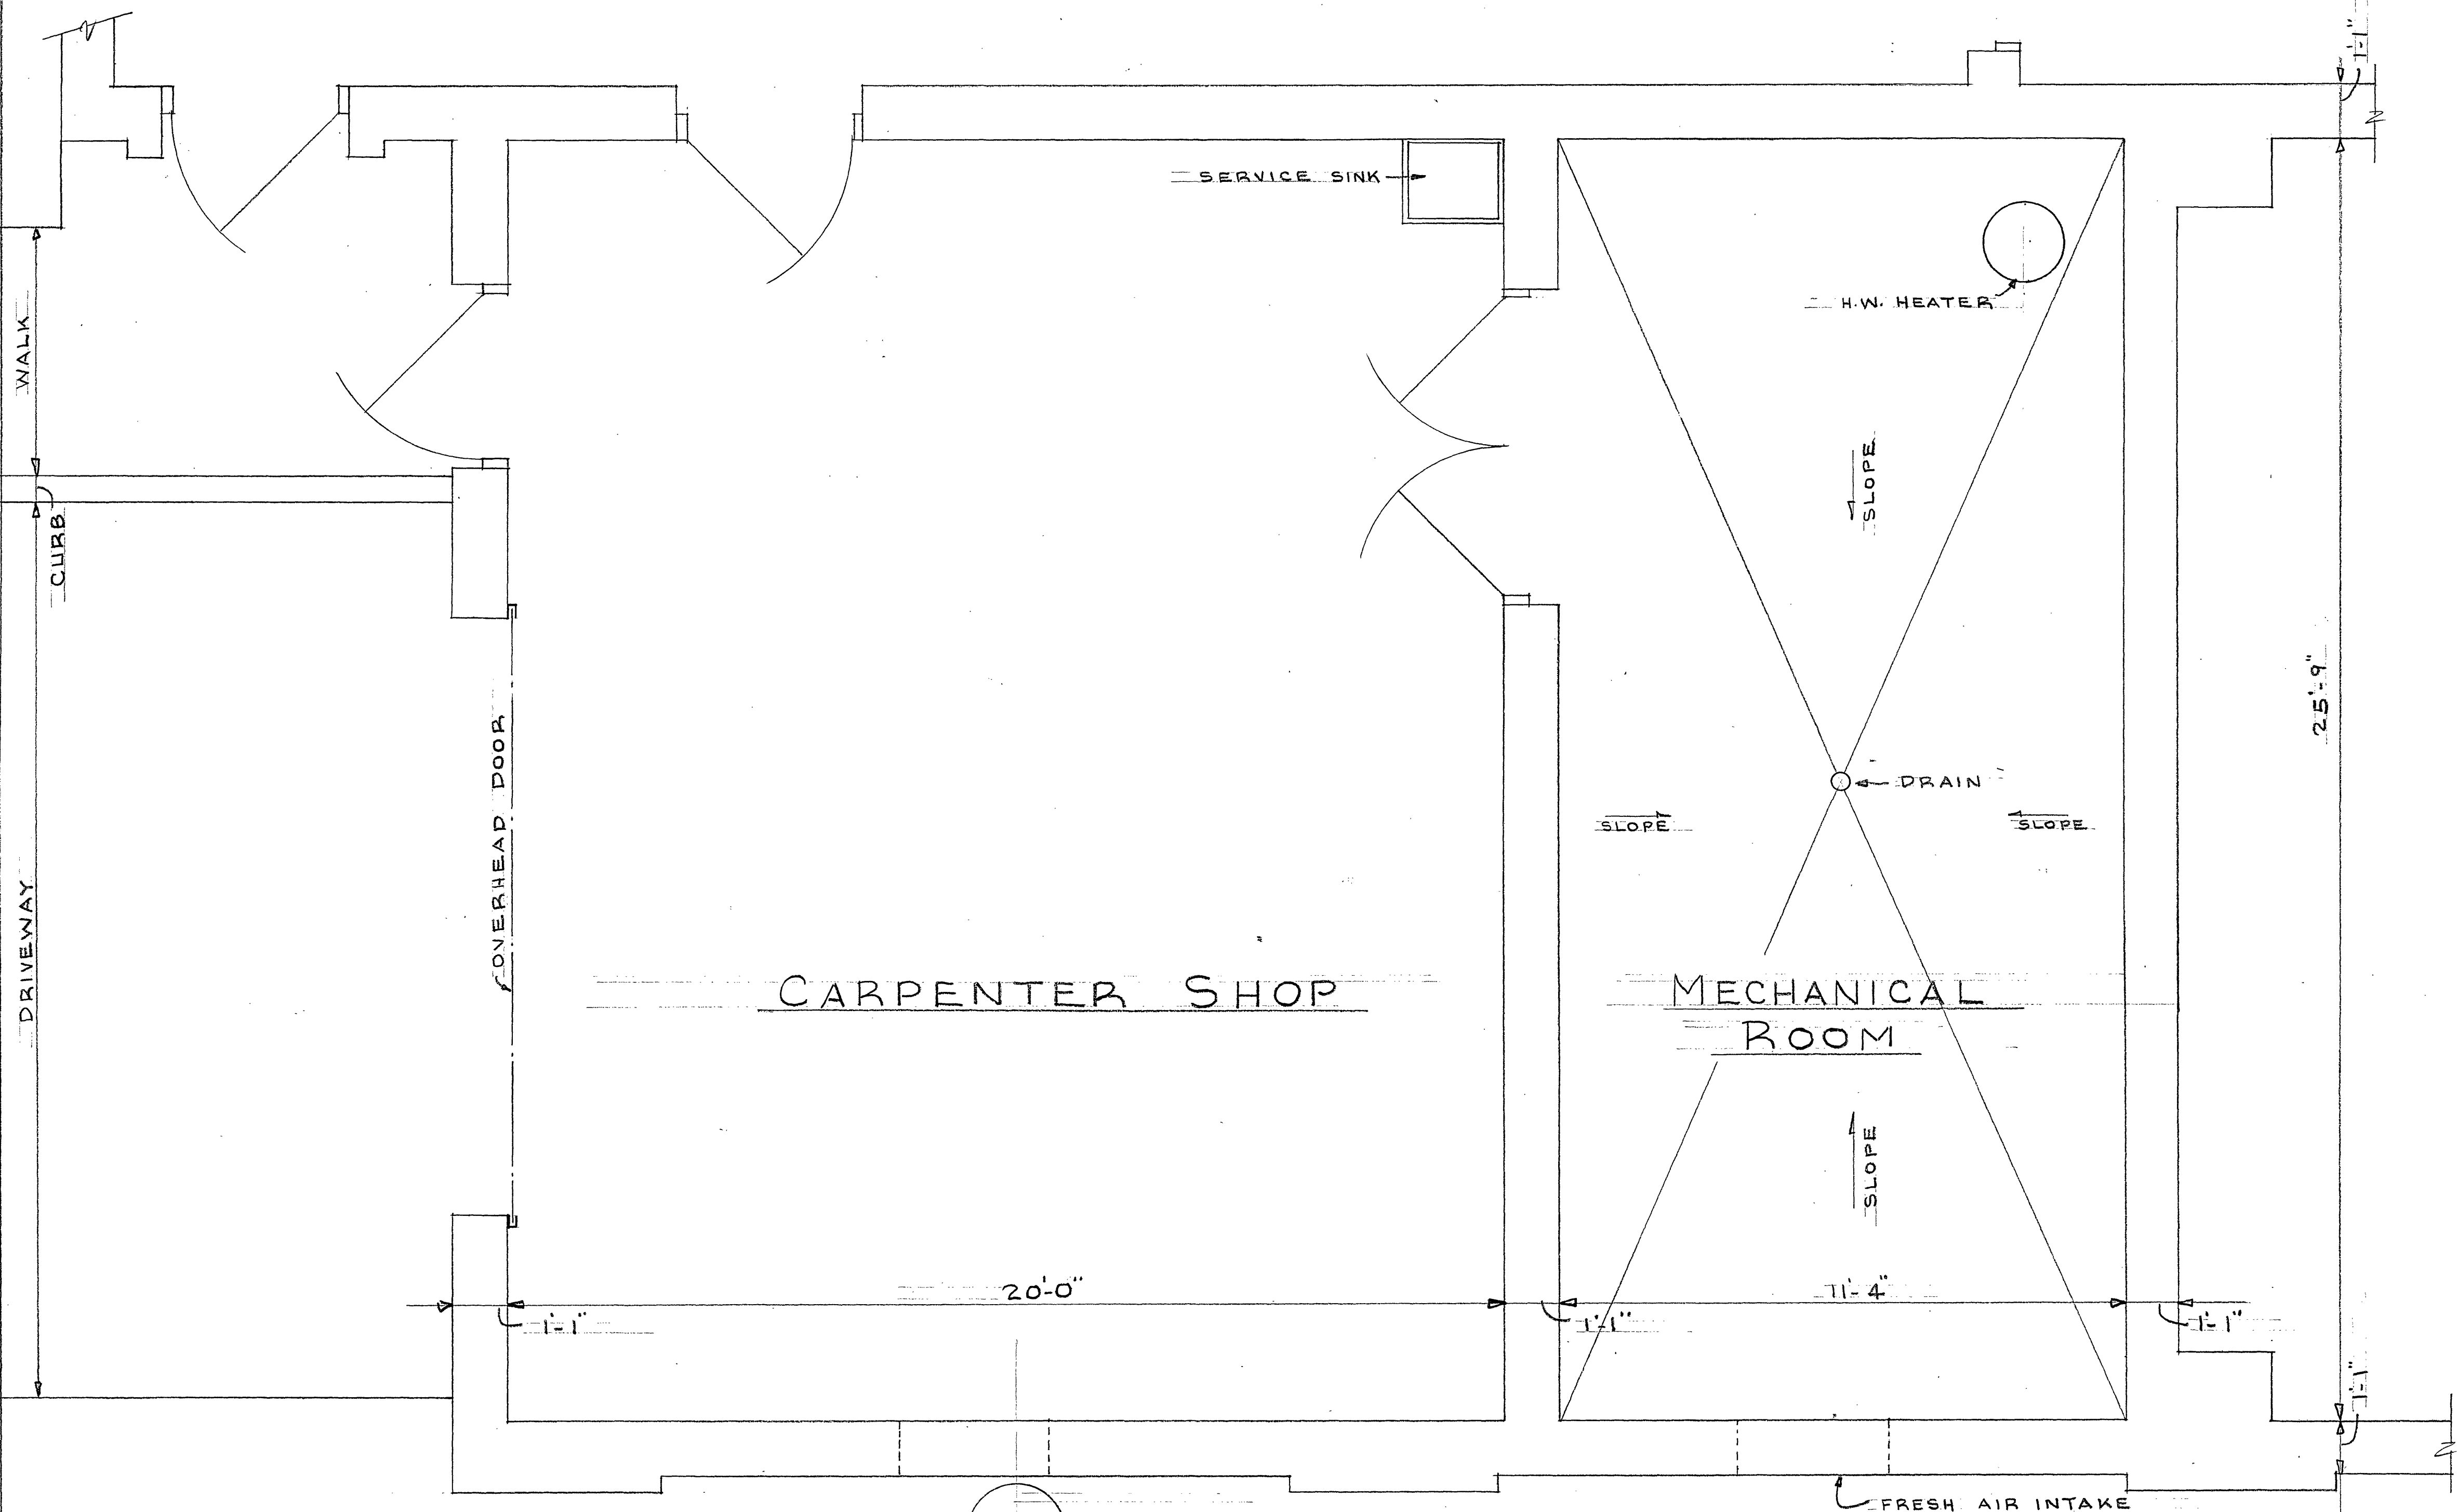

PARTIAL PLAN - SERVICE BUILDING
SEWAGE TREATMENT PLANT
SCALE : 1/2" = 1'-0"