
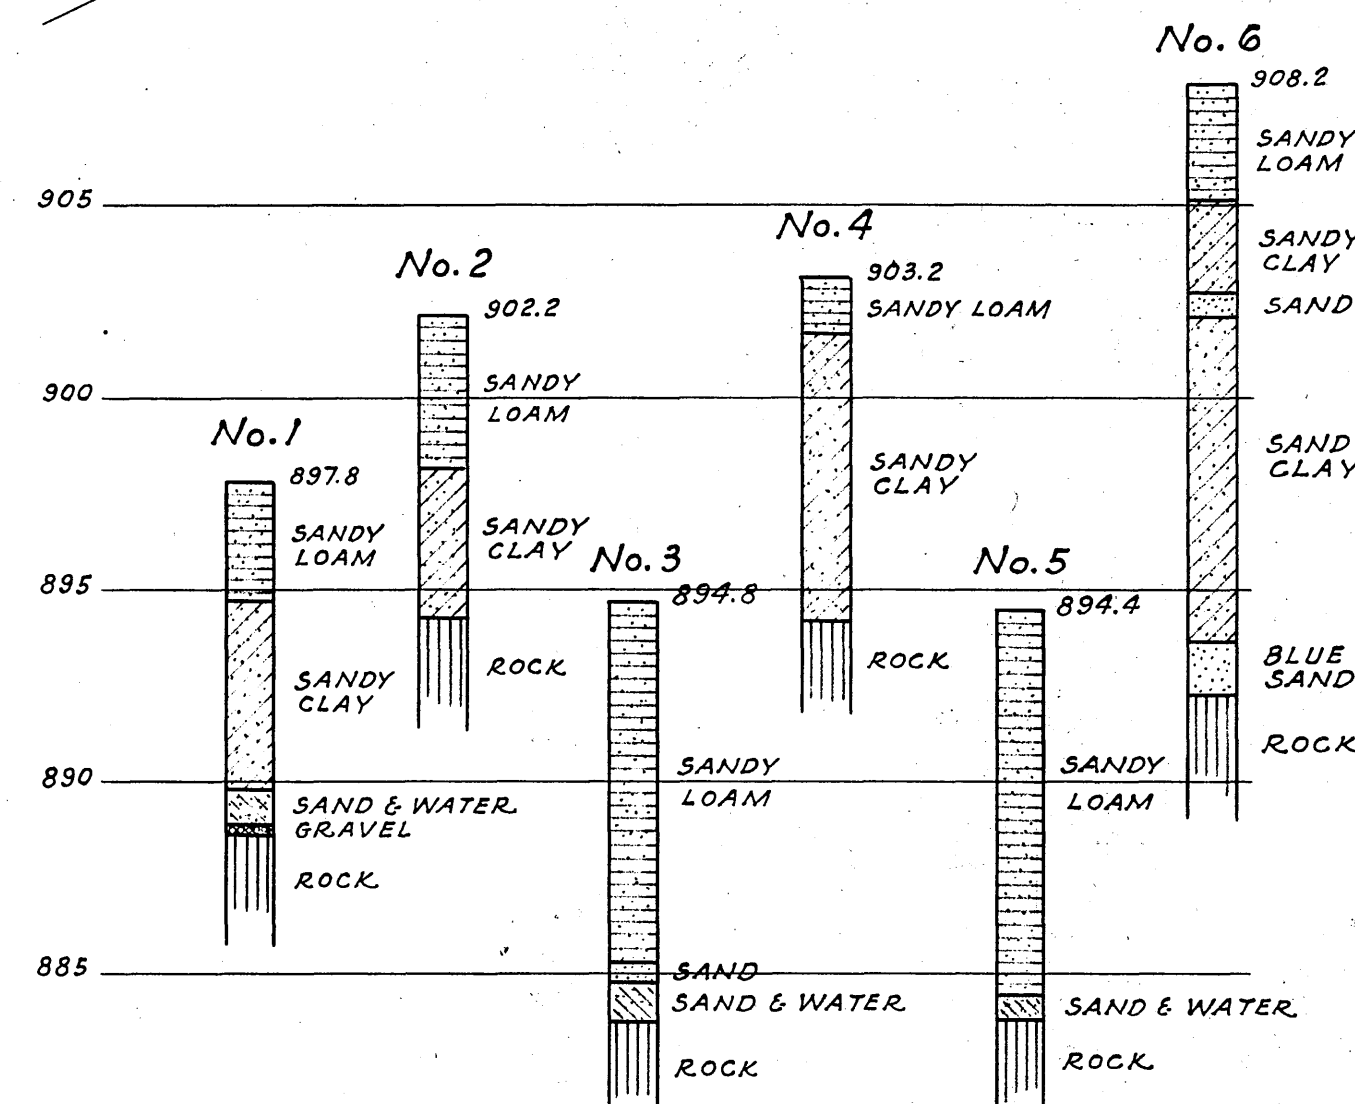



SCALE: 1" = 50'

R I V E R

R O A N O K E

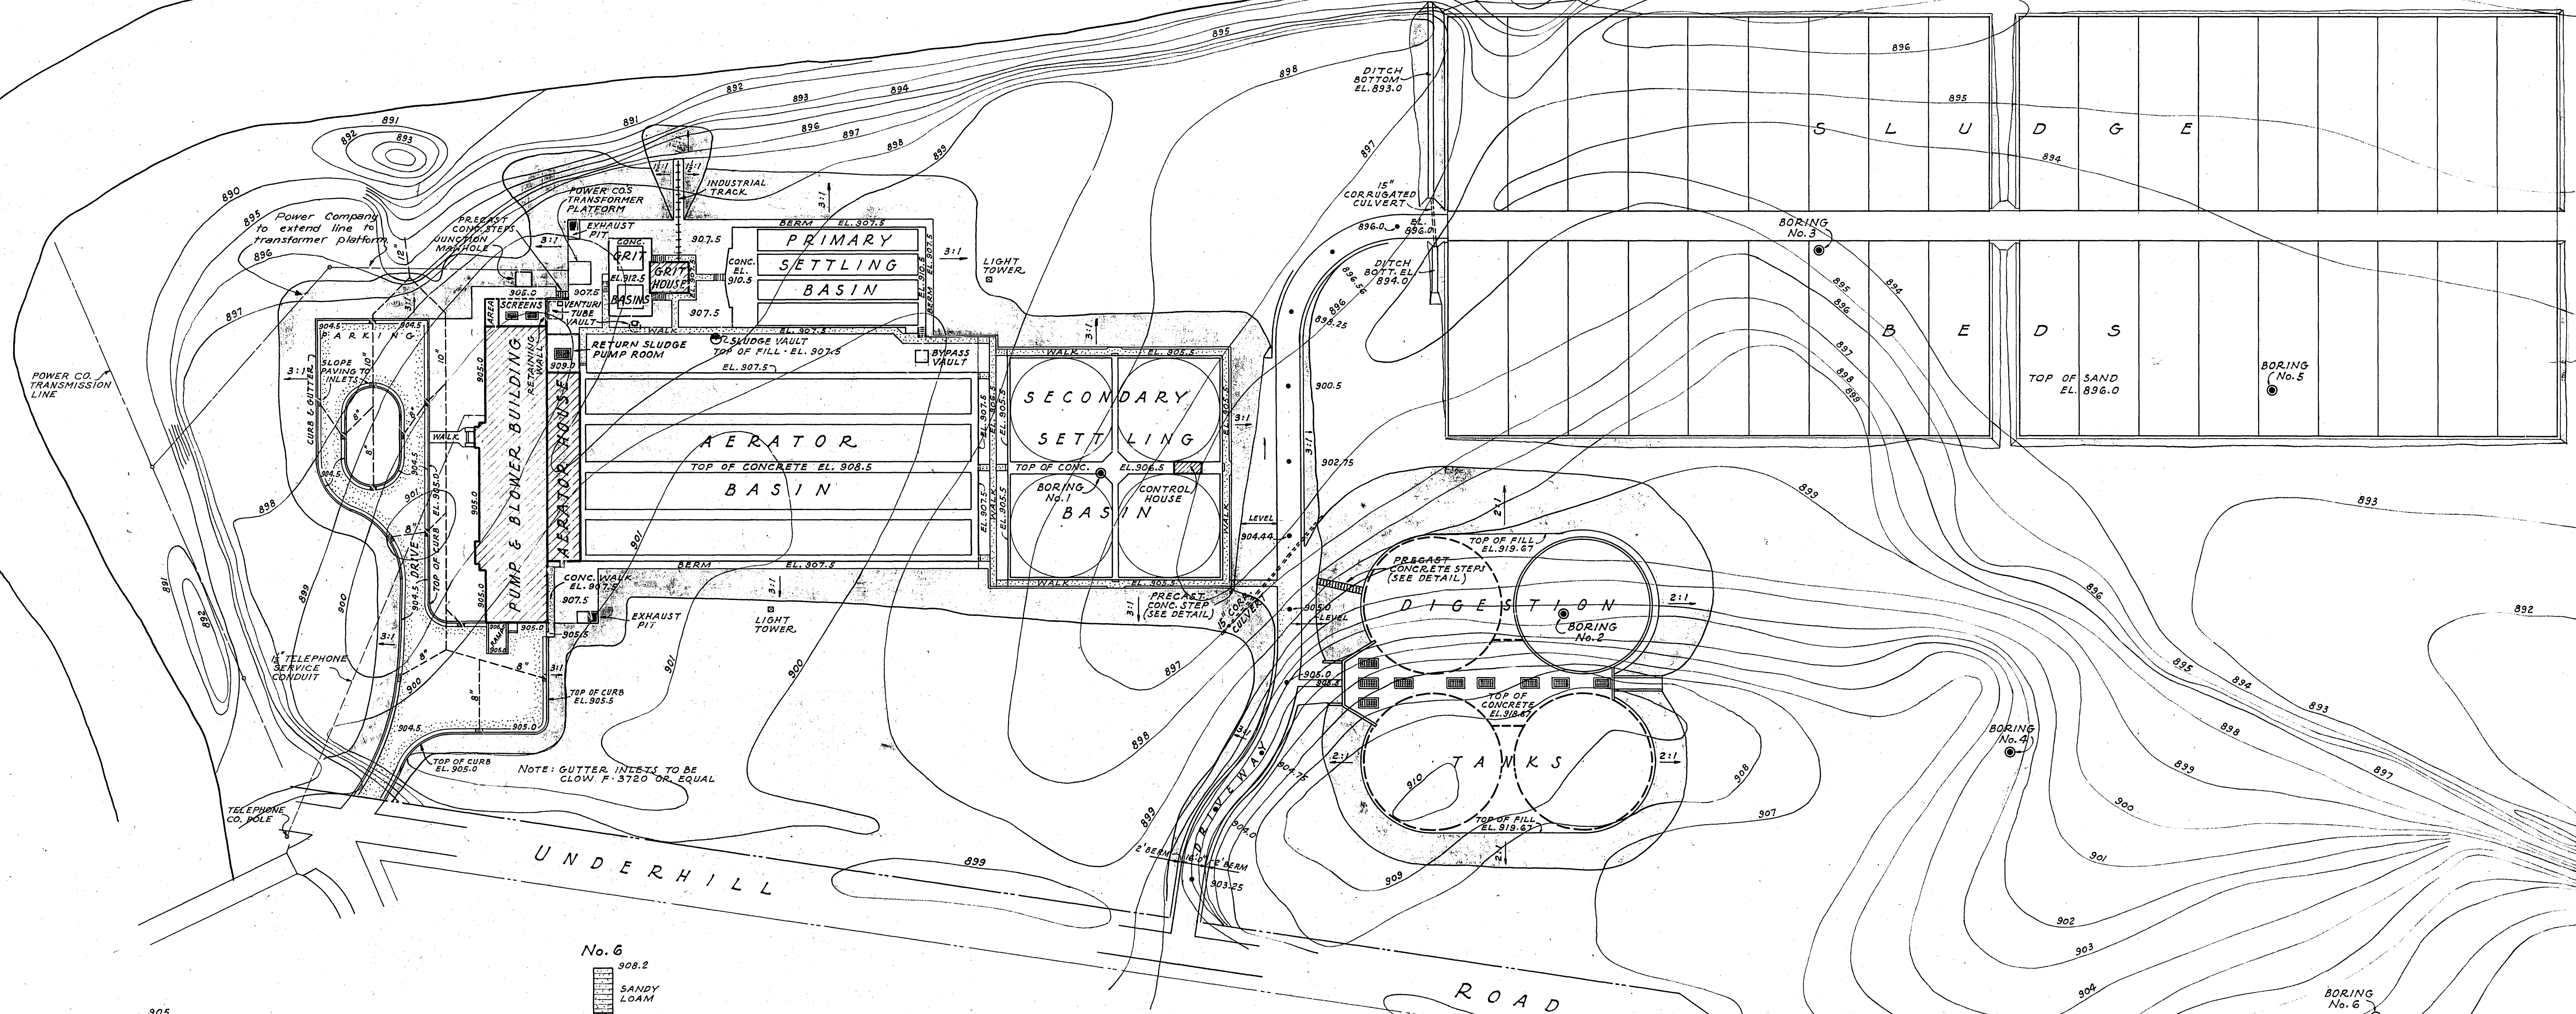


LOG OF TEST BORINGS

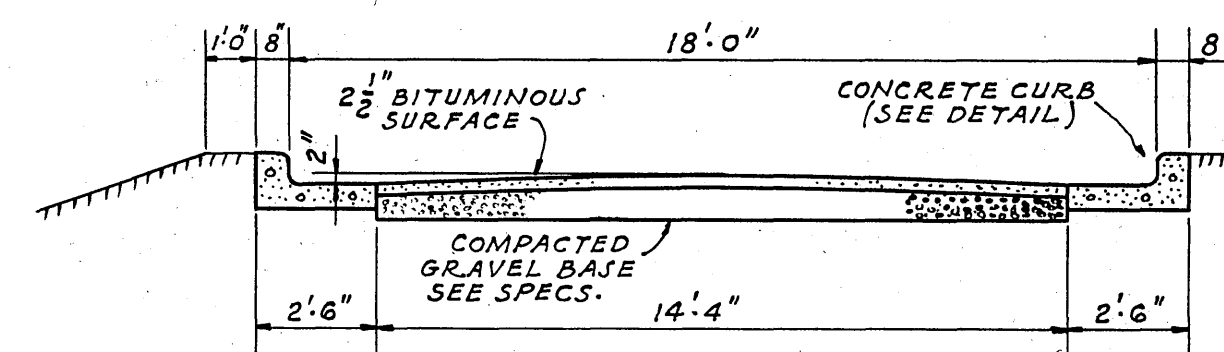

TYPICAL CROSS-SECTION OF ENTRANCE DRIVEWAY

SCALE: 1/4" = 1'-0"

NOTE: DETAILS OF DRIVEWAY TO SLUDGE BEDS ARE SIMILAR, EXCEPT THAT CURB IS OMITTED. SEE PLAN

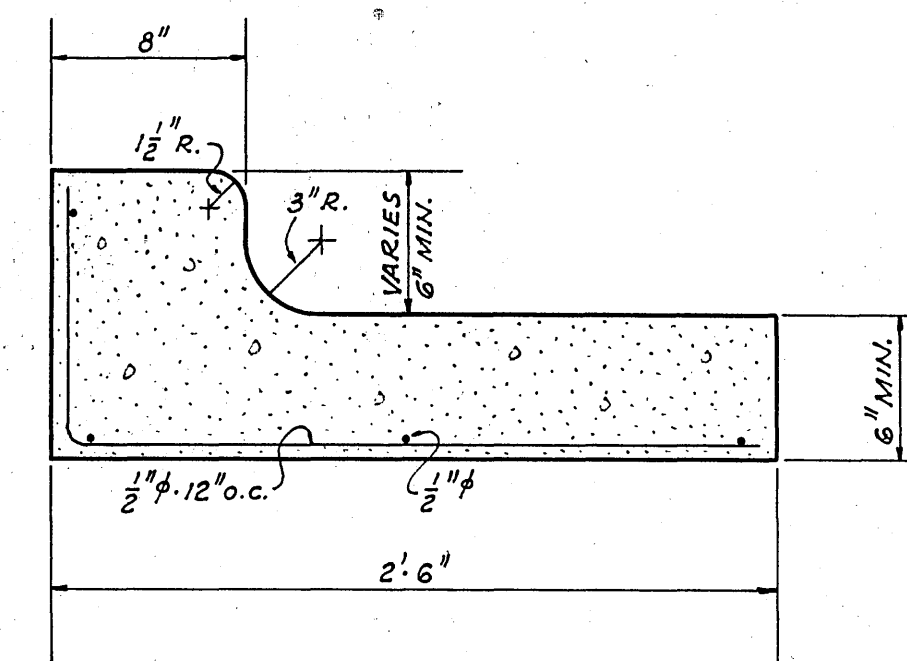

DETAIL OF CURB & GUTTER

SCALE: 1/2" = 1'-0"

NOTE: FOR IMPROVEMENT OF GROUNDS SEE SHEET No. 50

SANITARY SEWER PROJECT No. 3 - 1950

ALVORD, BURDICK & HOWSON | MATTERN & MATTERN
ENGINEERS
CHICAGO, ILL. | ROANOKE, VA.

SEWAGE TREATMENT PLANT
CITY OF ROANOKE, VIRGINIA
GENERAL
PLAN

DESIGNED	R.H.S.	SCALE	AS SHOWN	COM. NO.	
DRAWN	G.J.R.	DATE	AUGUST, 1950	SHEET NO.	1