



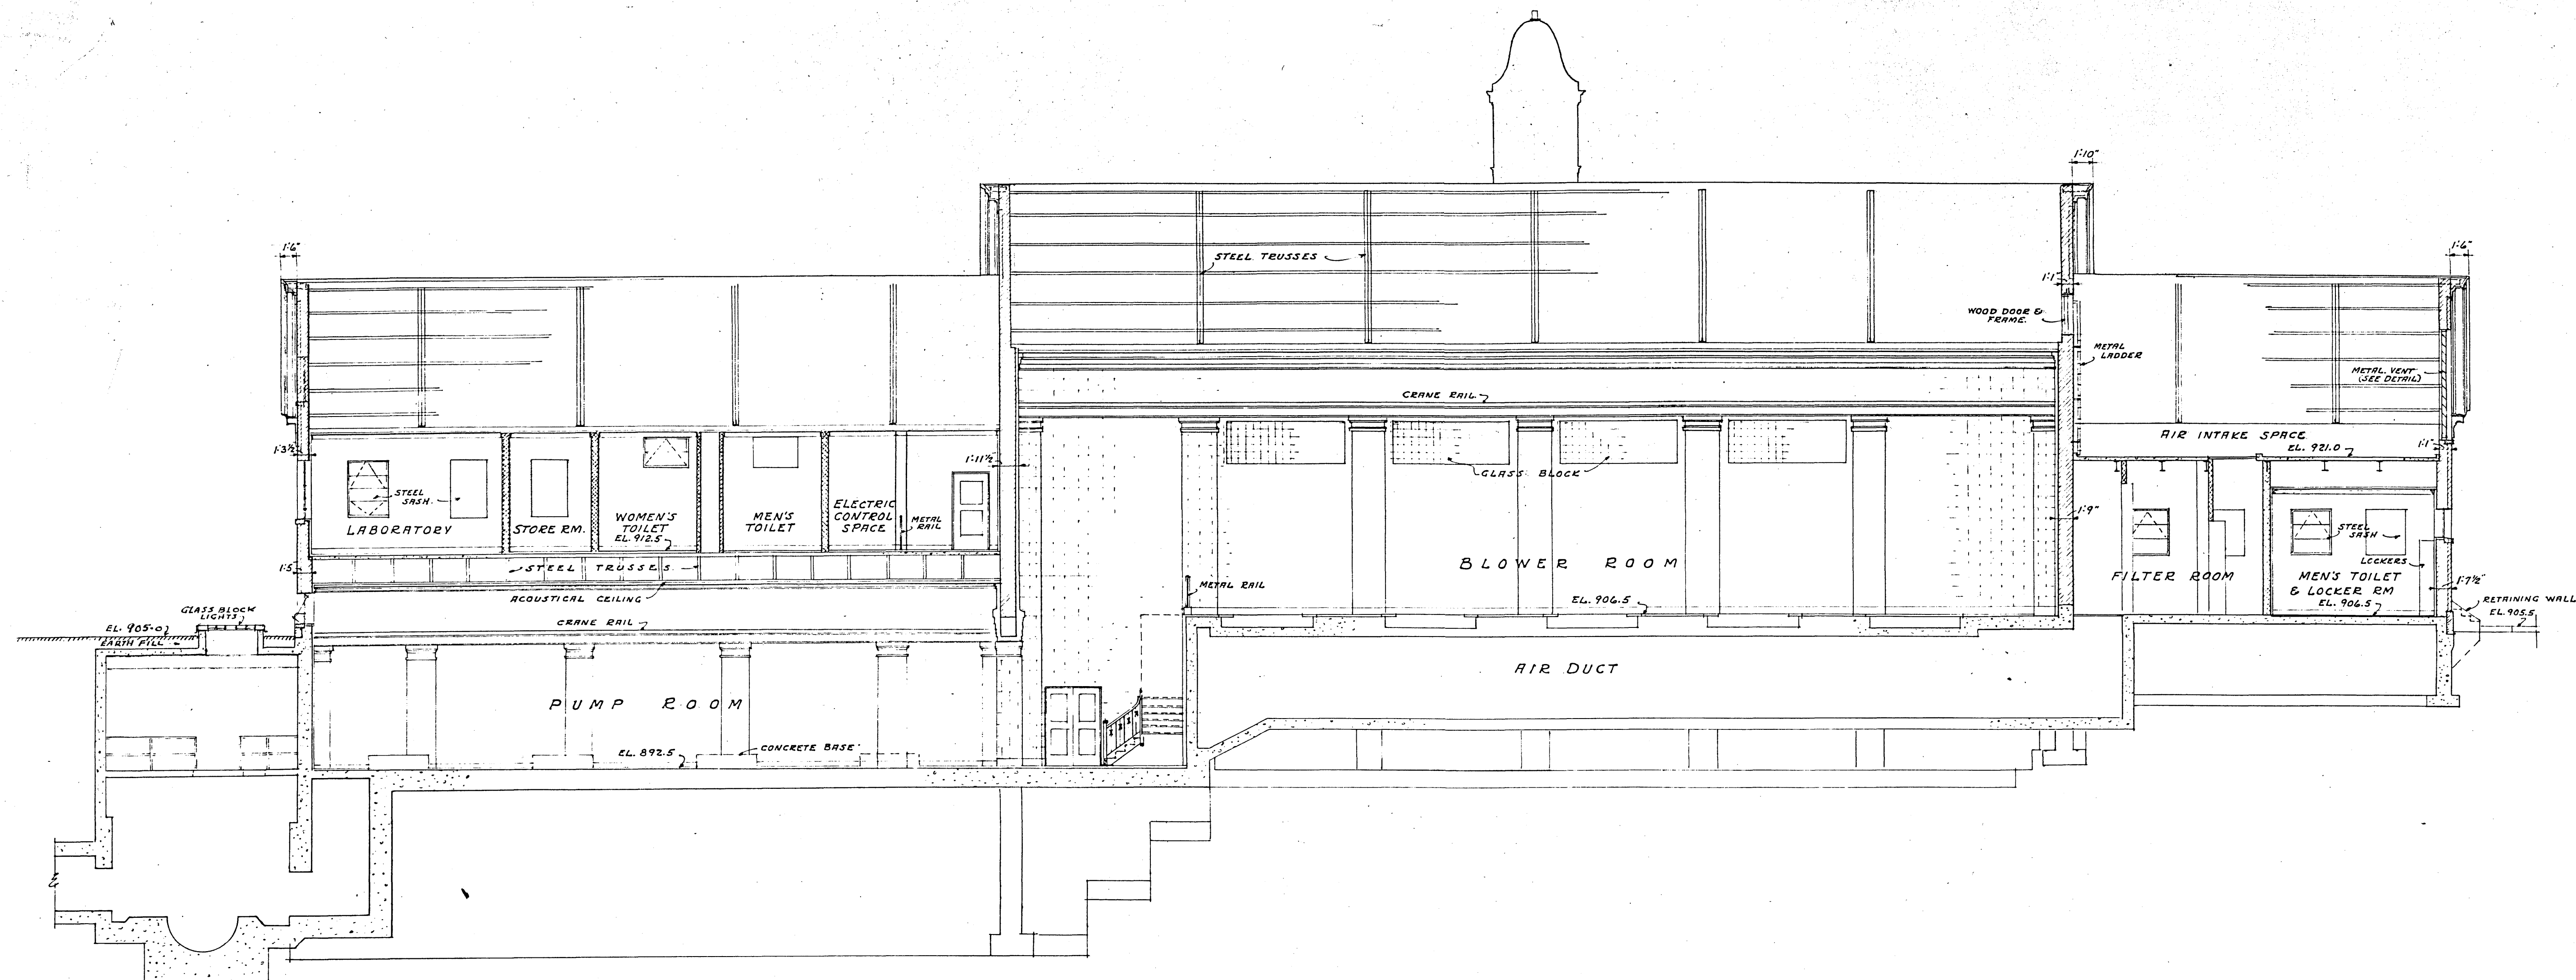

SECTION 1-1

SCALE 1/8" = 1'-0"

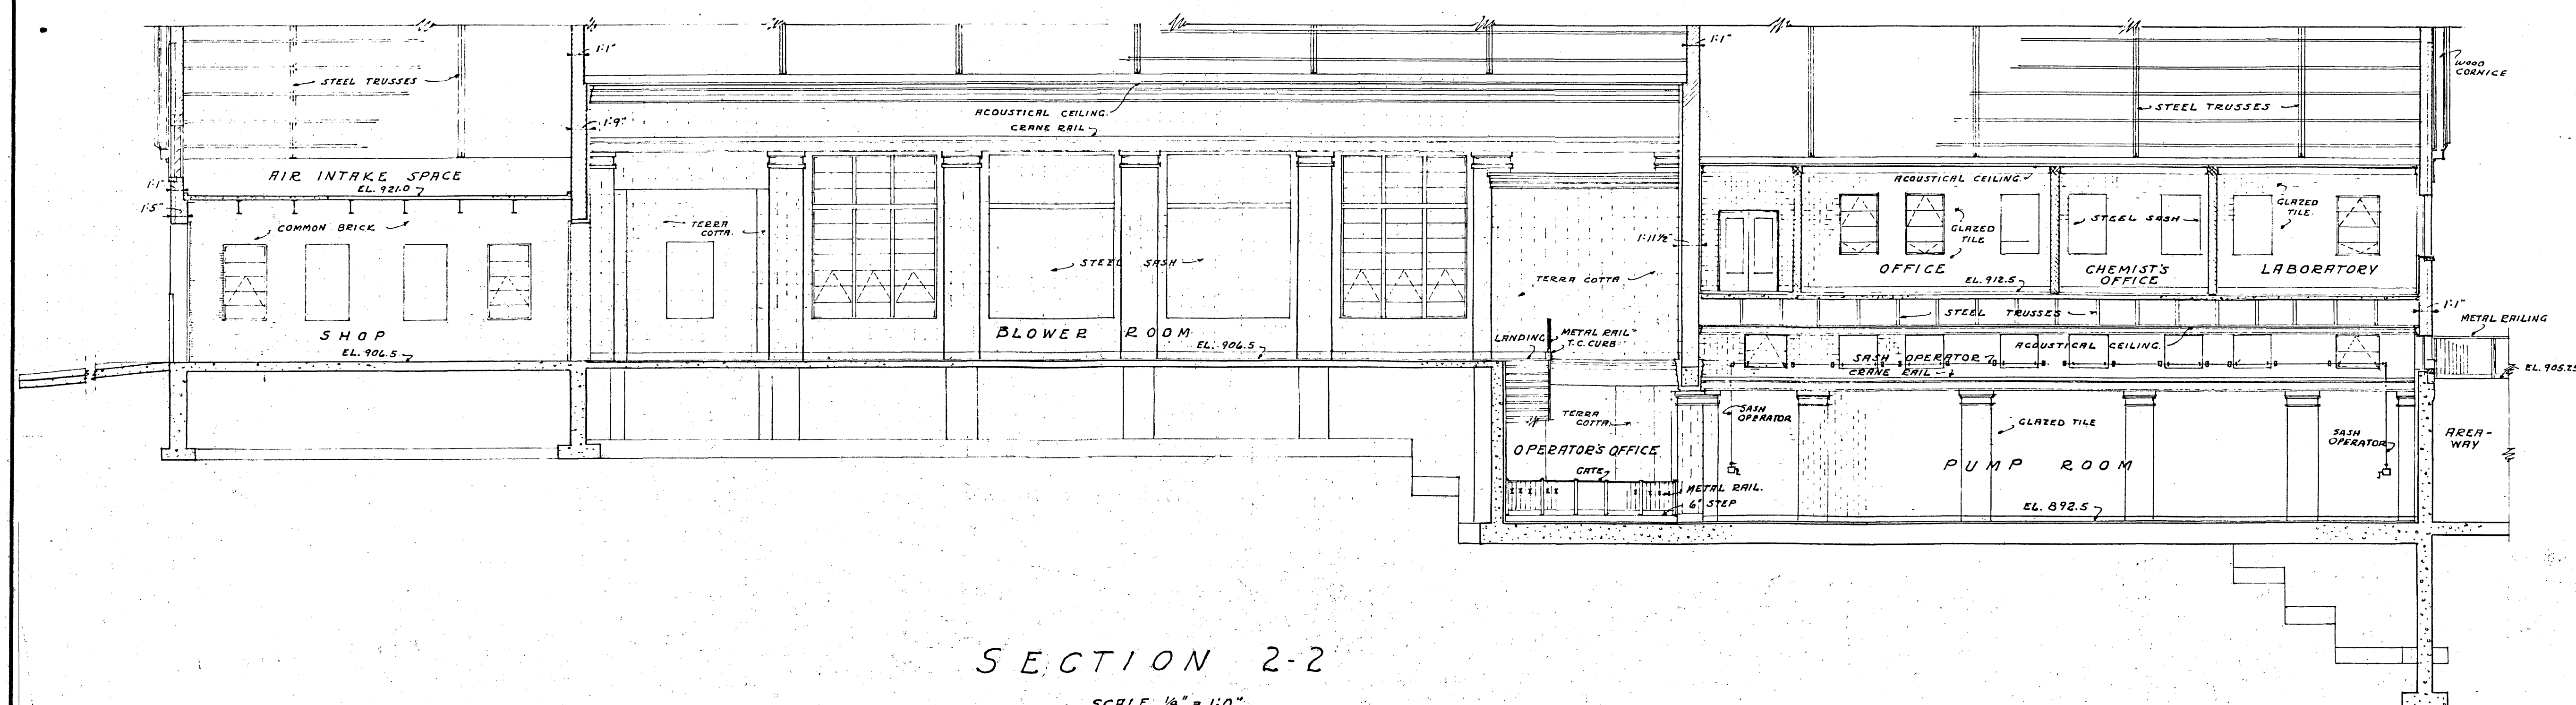

SECTION 2-2

SCALE 1/8" = 1'-0"

SANITARY SEWER PROJECT No. 3-1950

ALYON, BURDICK & HOWSON : MATTERN & MATTERN
ENGINEERS
CHICAGO, ILL. : ROANOKE, VA.

SEWAGE TREATMENT PLANT
CITY OF ROANOKE, VIRGINIA
PUMP & BLOWER BLDG.
SECTIONS

DESIGNED	SCALE	AS SHOWN	COPY
DRAWN	B.G.C.	DATE	AUGUST, 1950
CHECKED	P.G.O.		4