
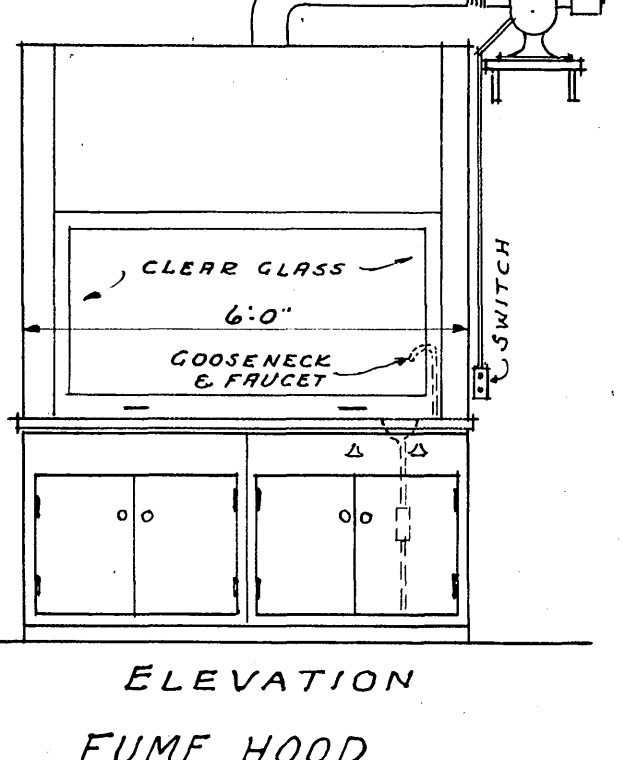
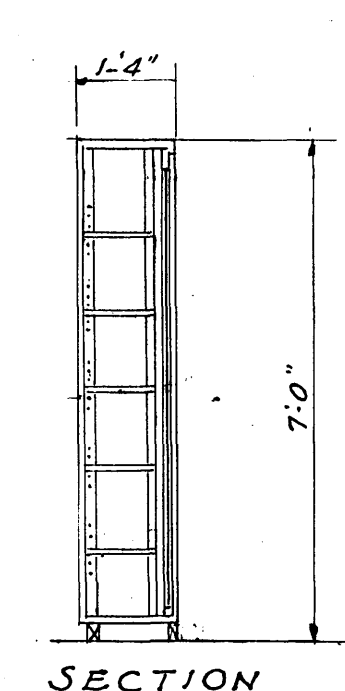
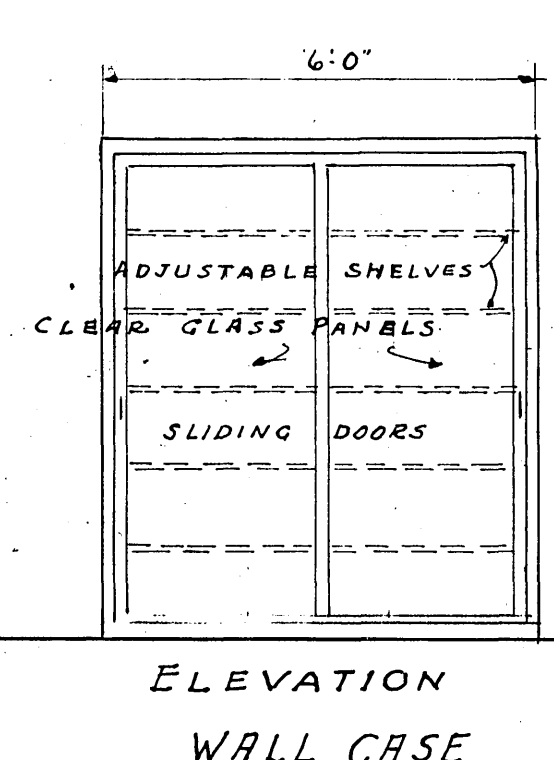
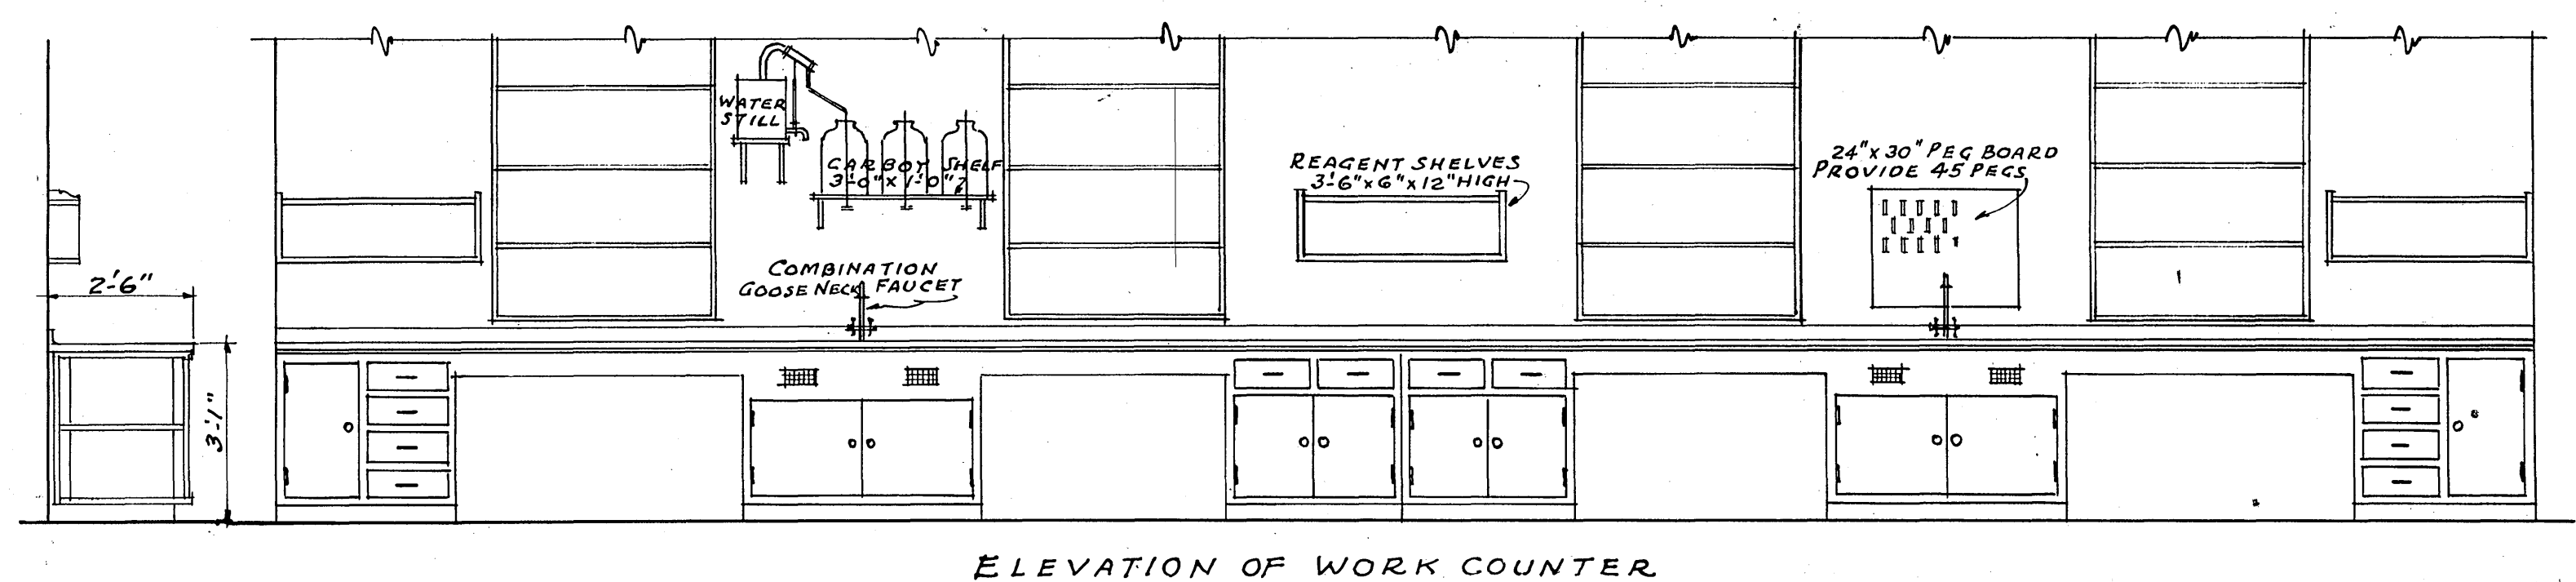
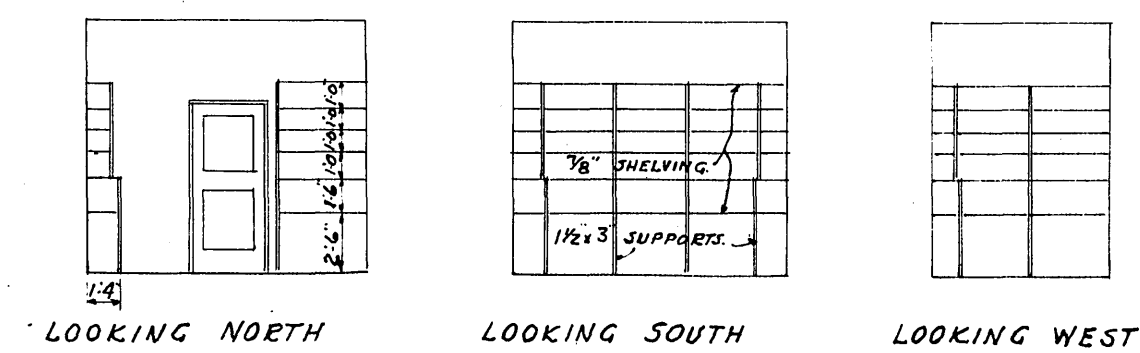
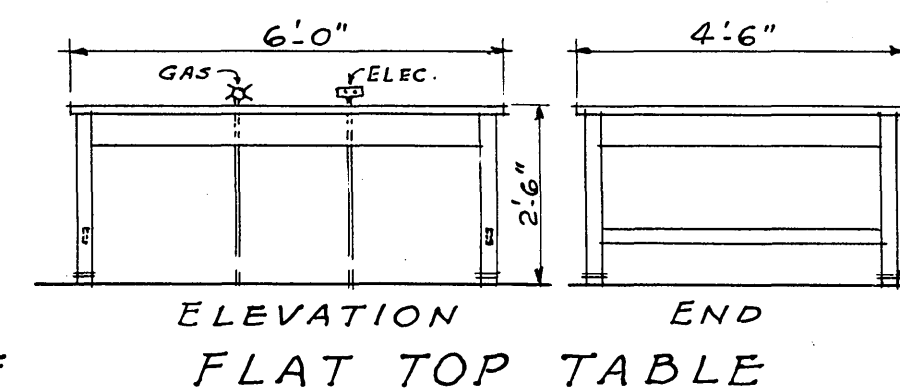
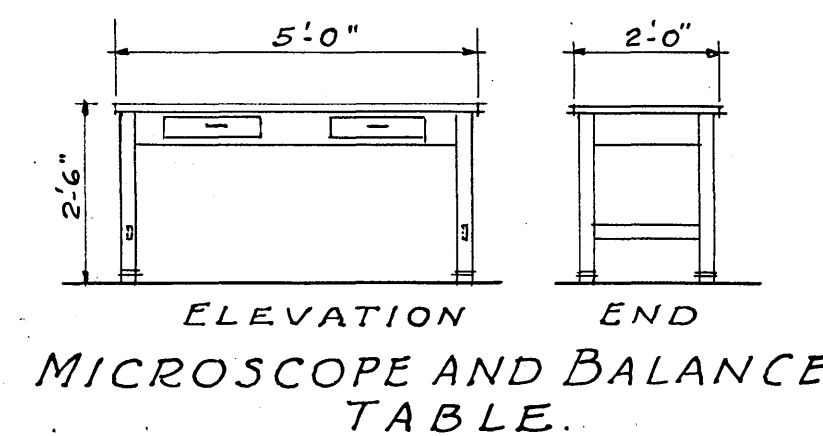
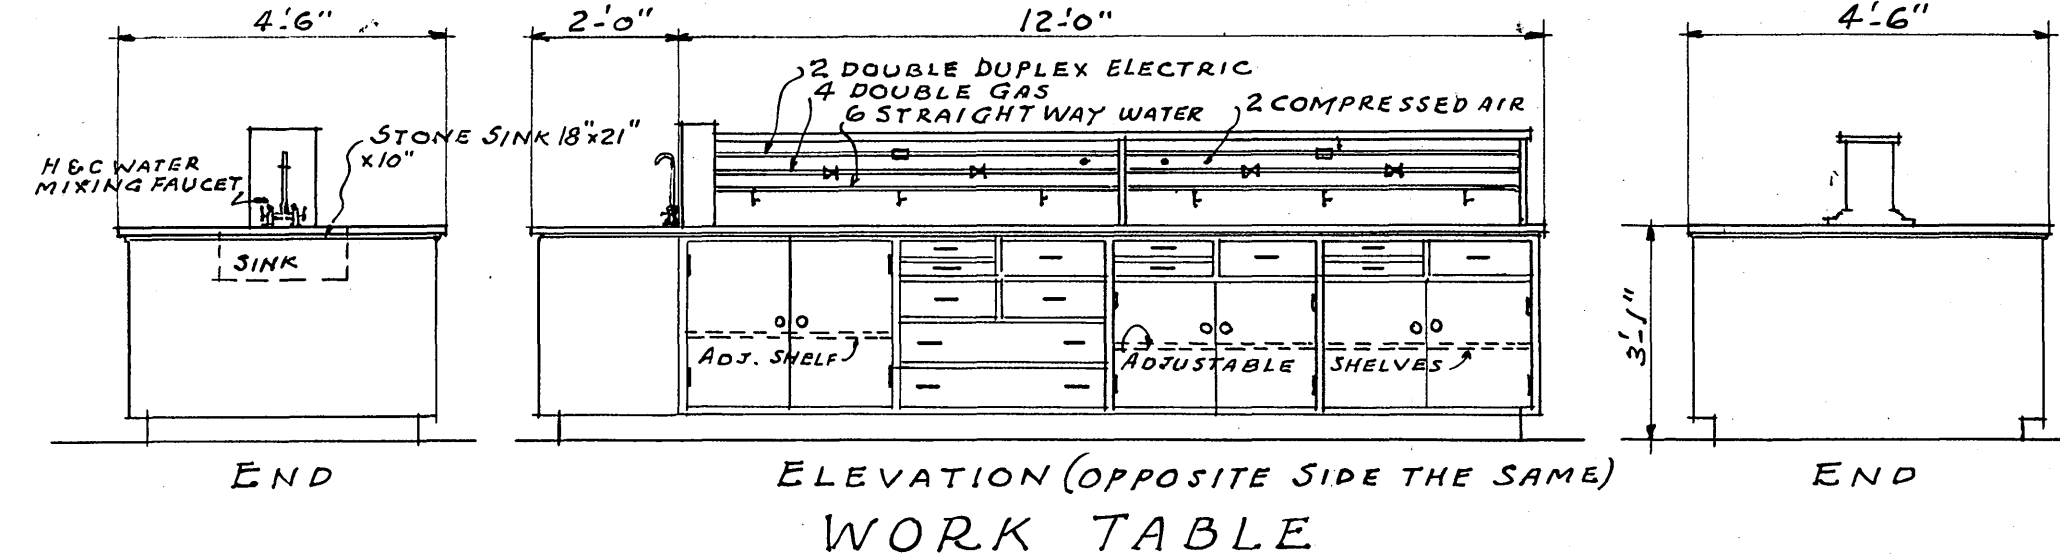


NOTE:
FOR LOCATION OF NORTH WALL
OF REARATOR CONTROL ROOM
SEE 1/8" SCALE PLAN

REARATOR CONTROL ROOM

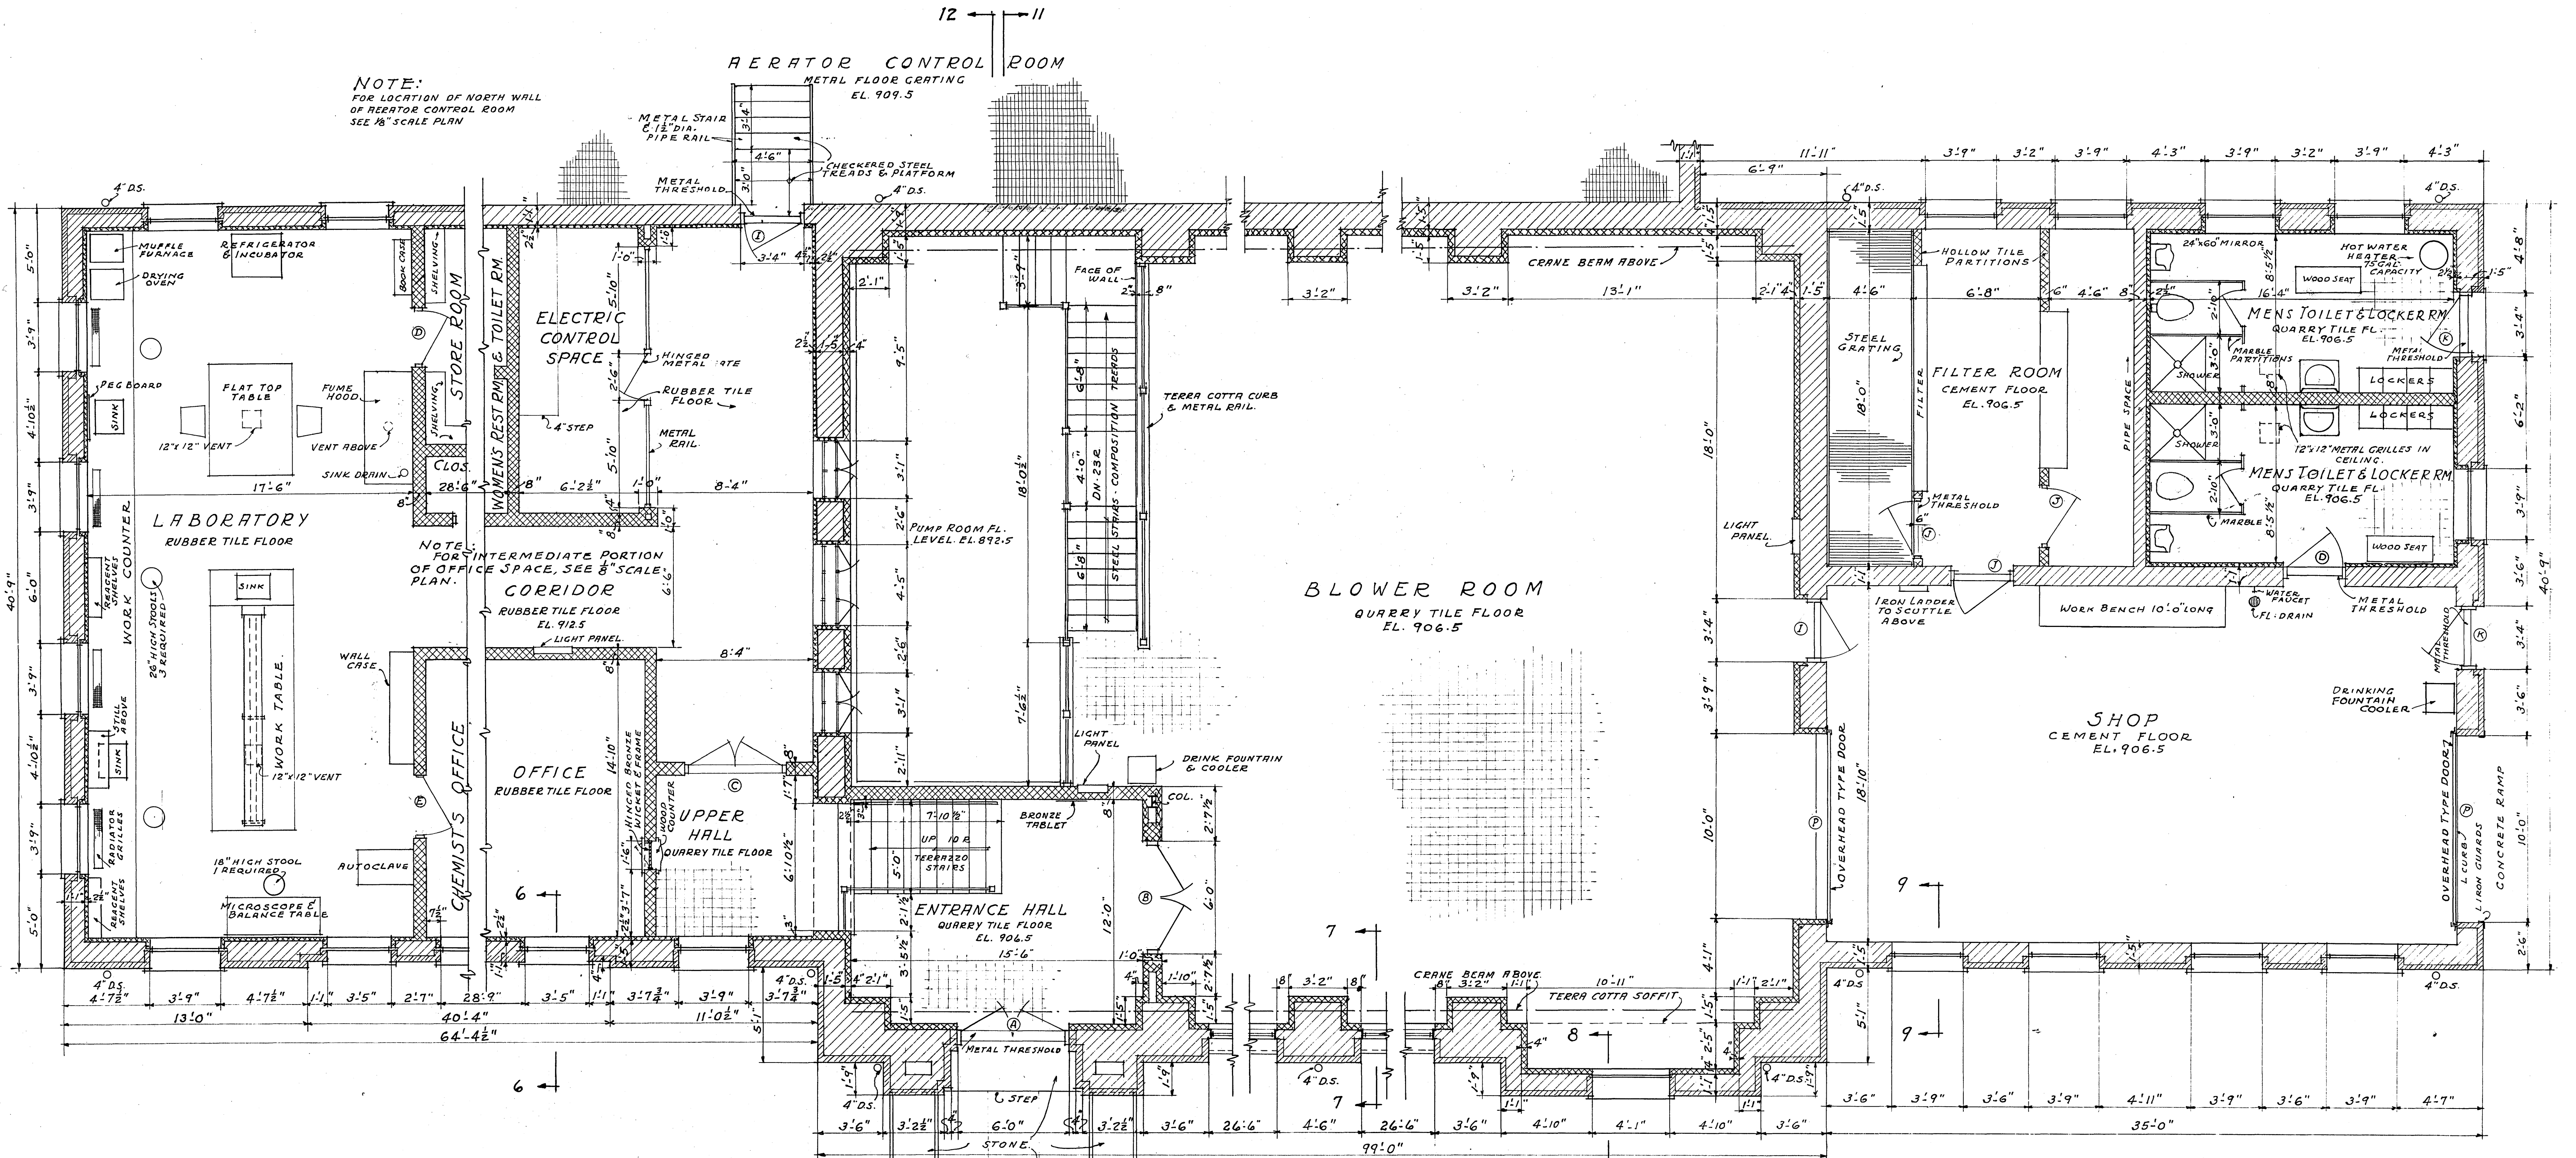

LABORATORY DETAILS
SCALE 3/8" = 1'-0"