
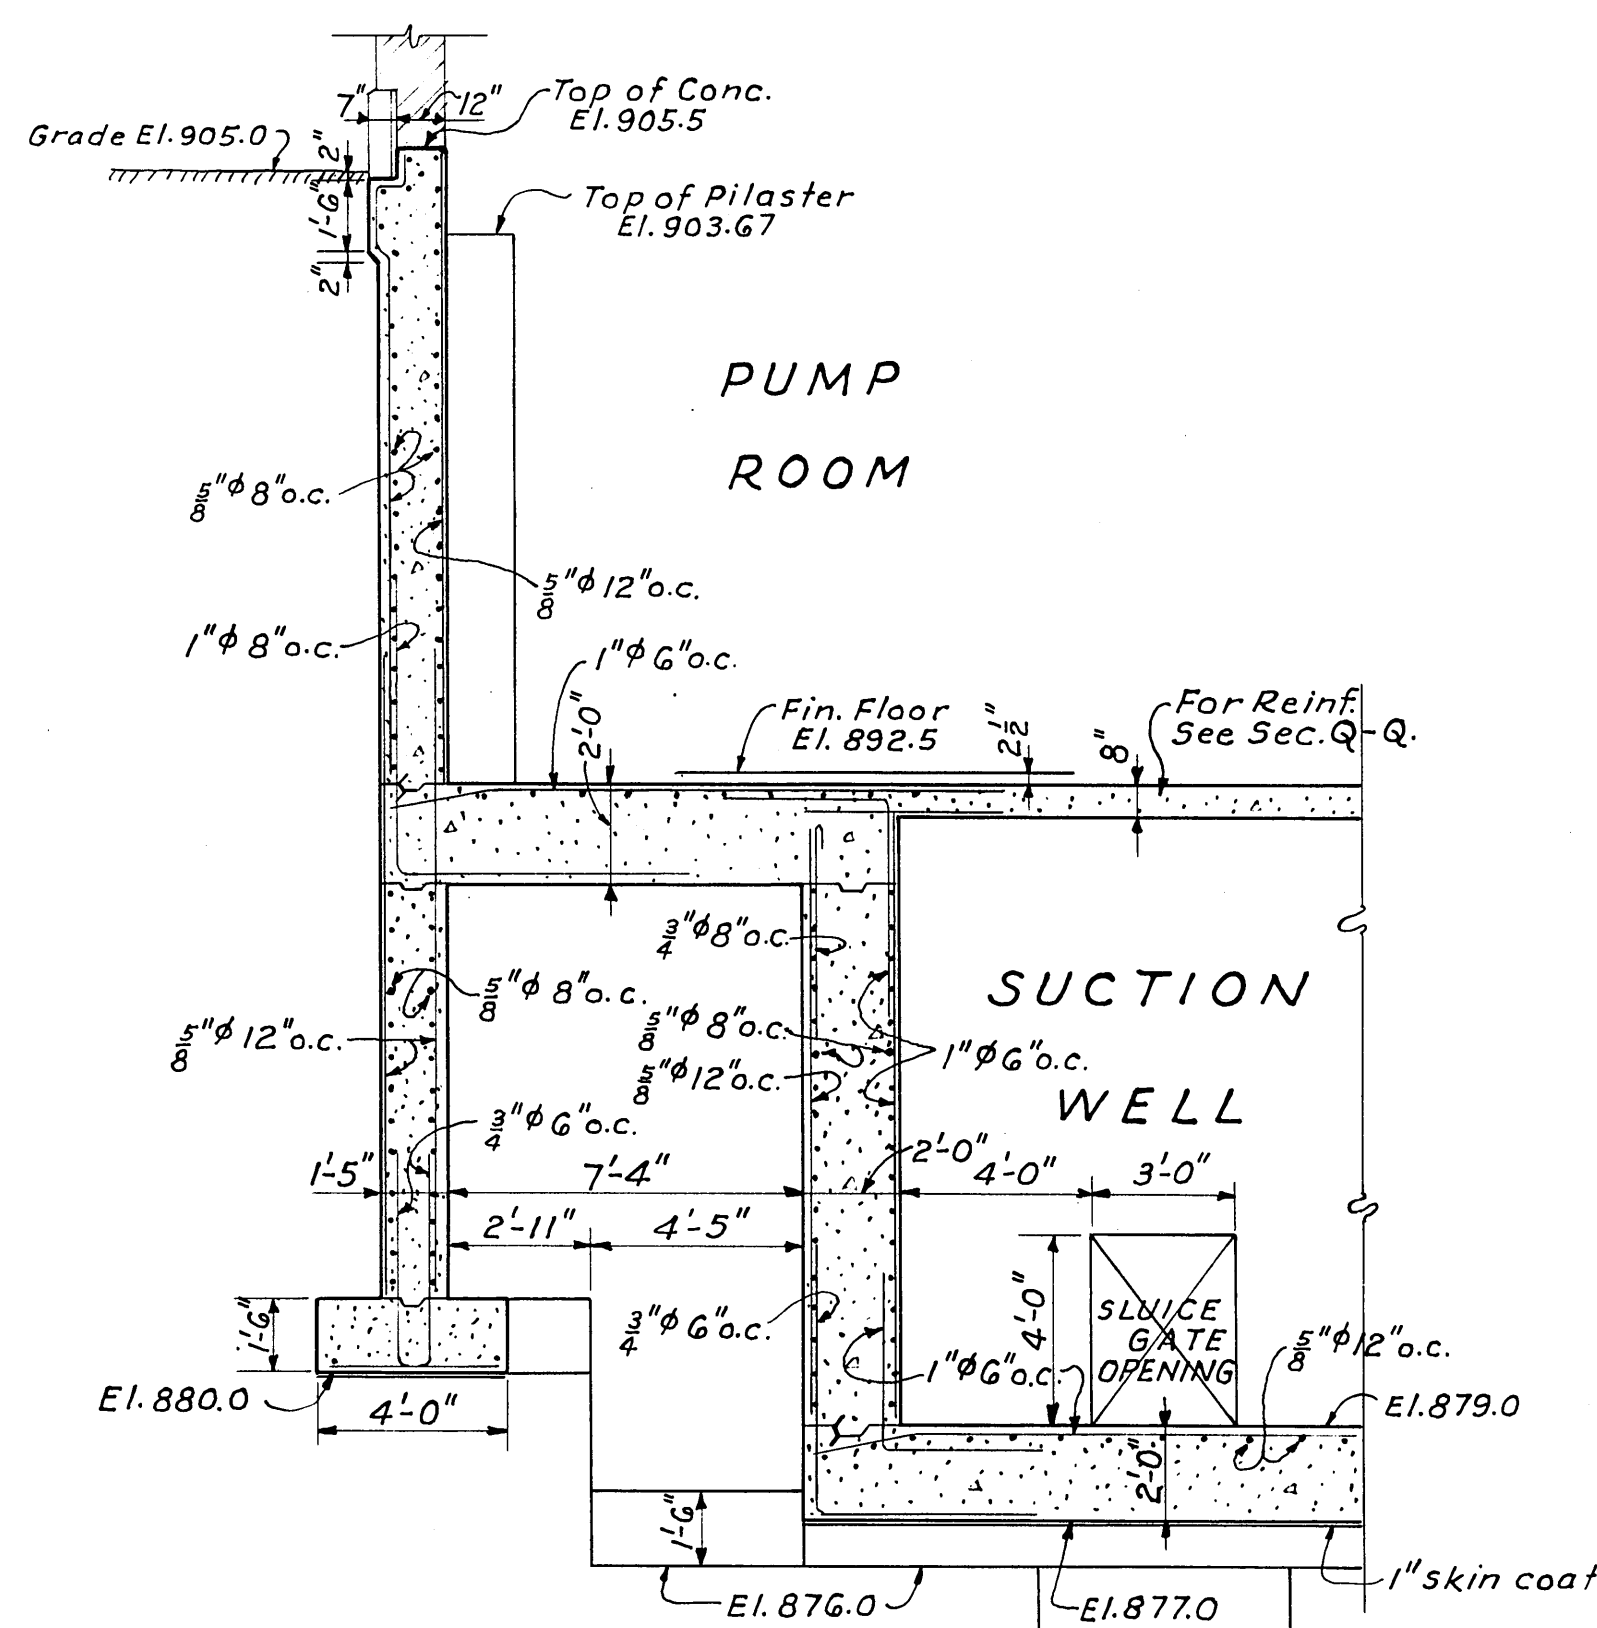
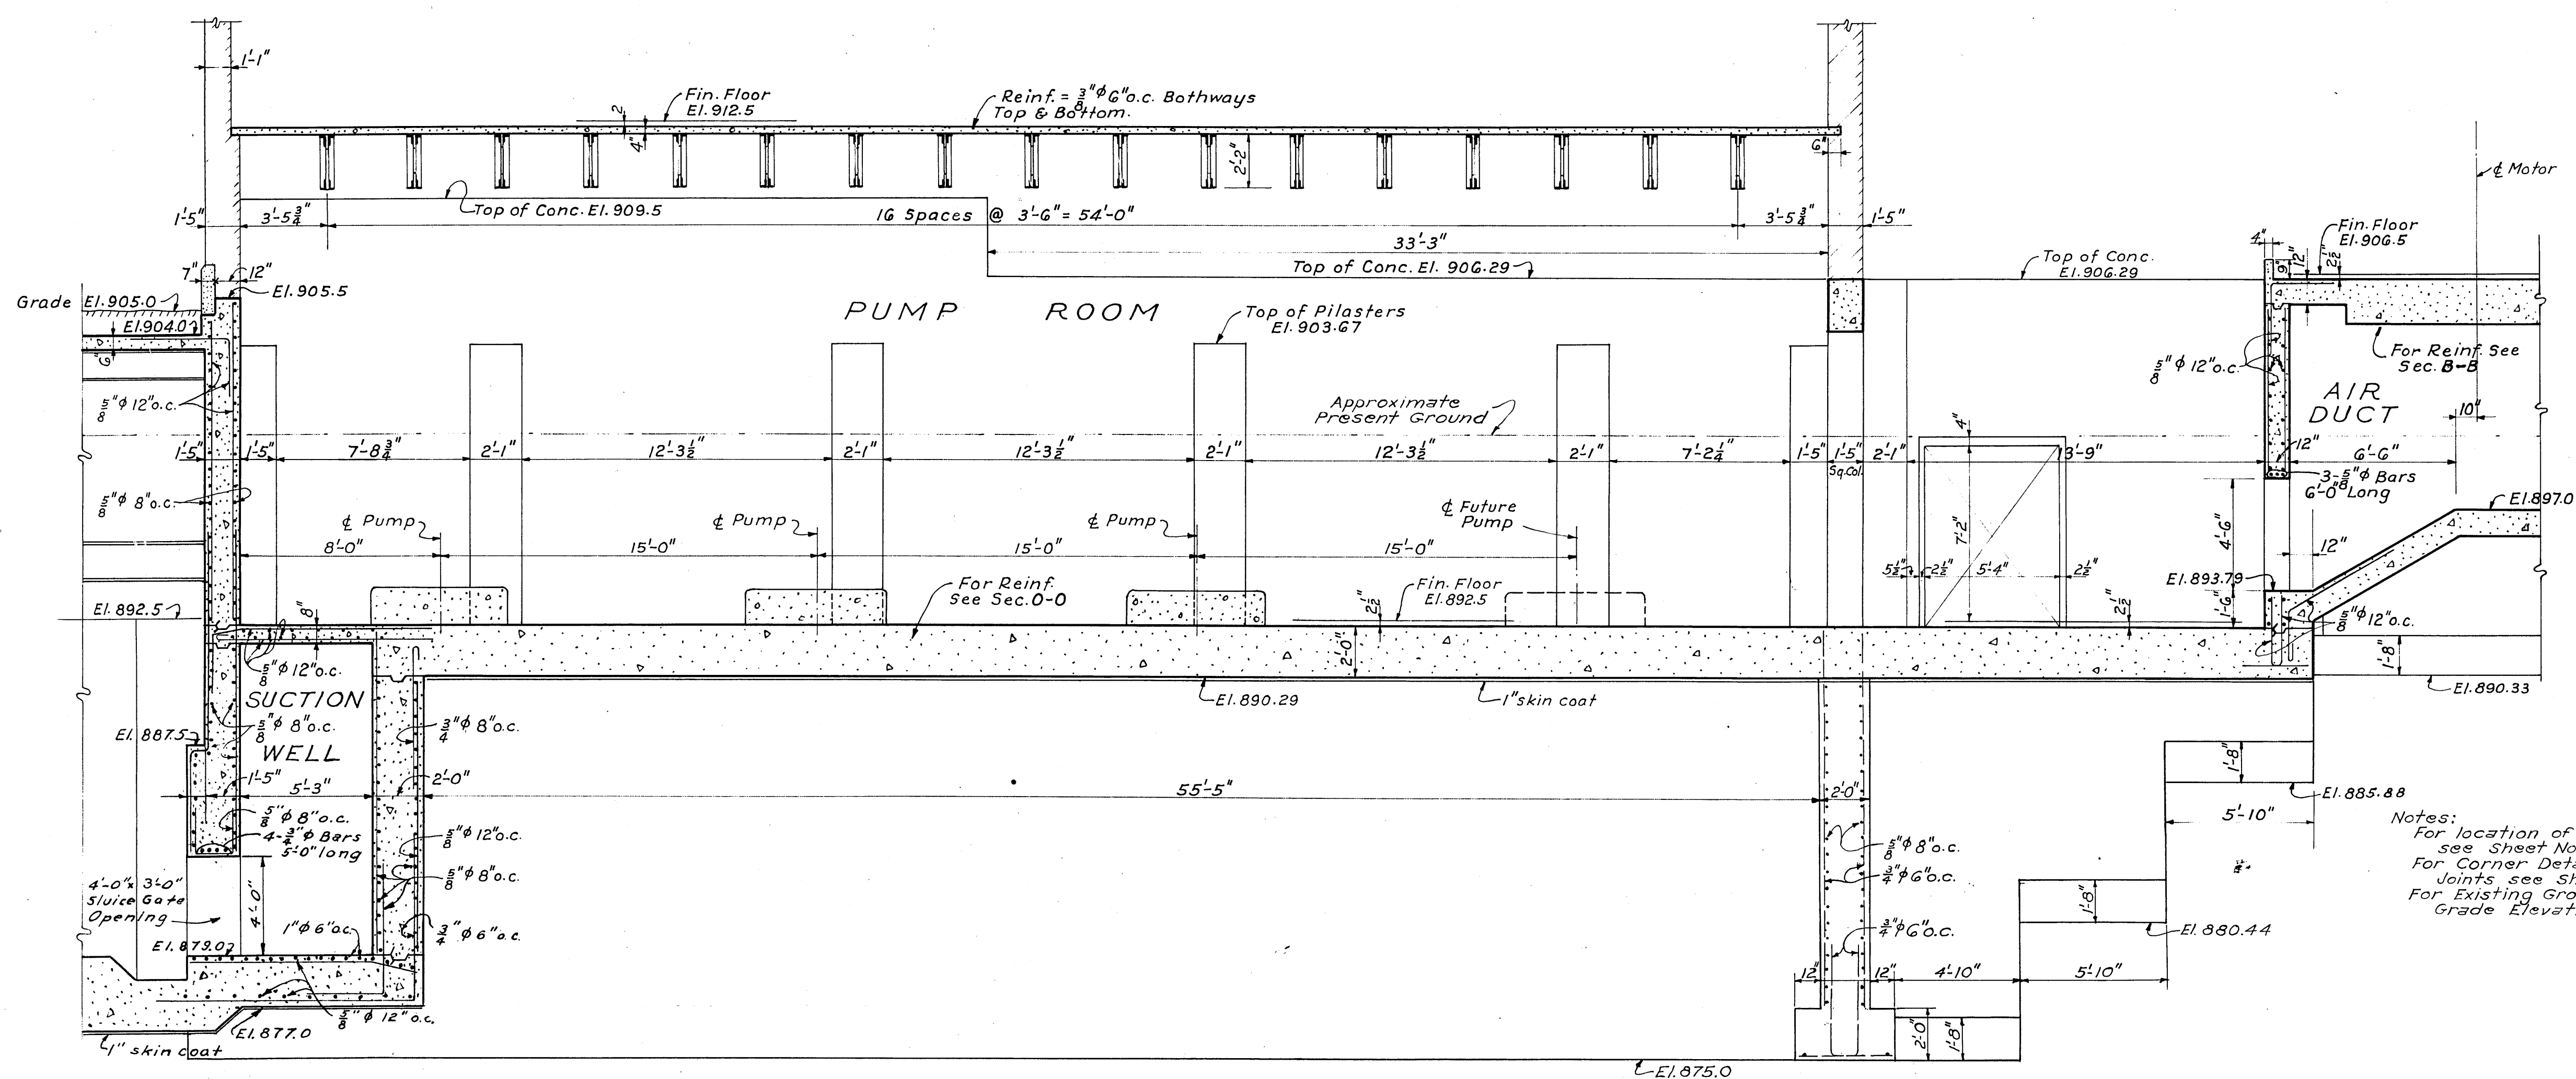
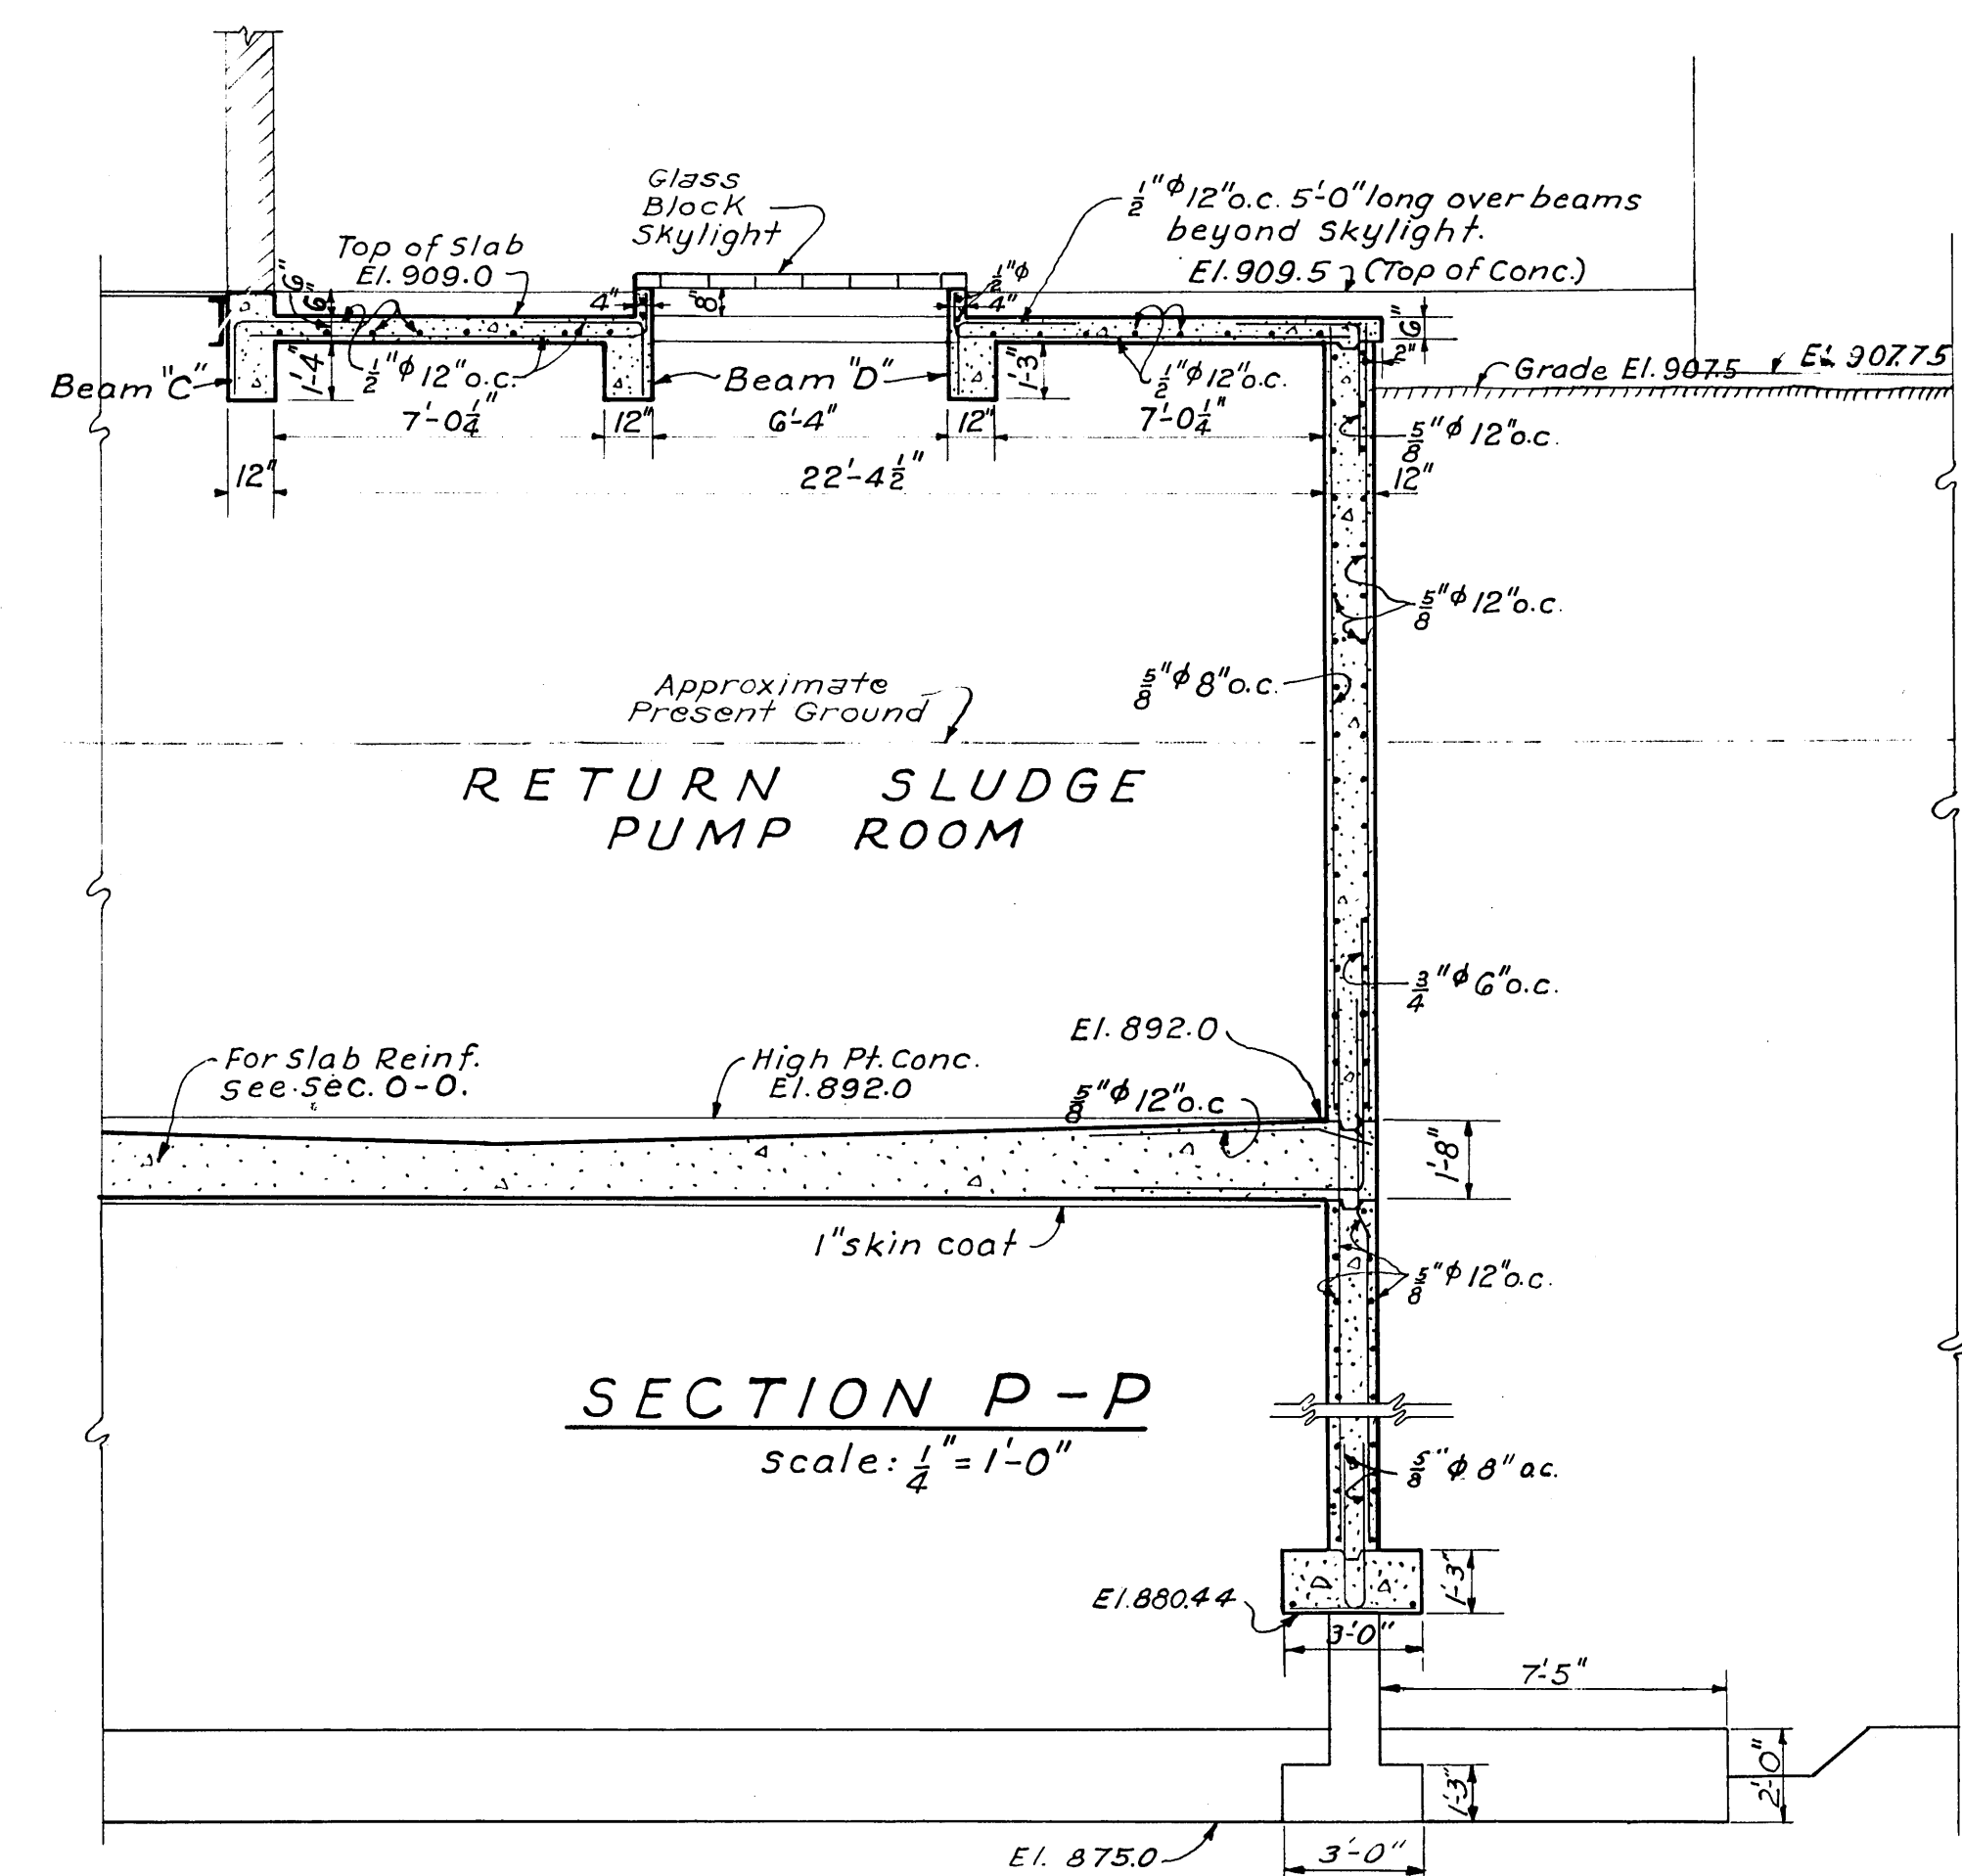


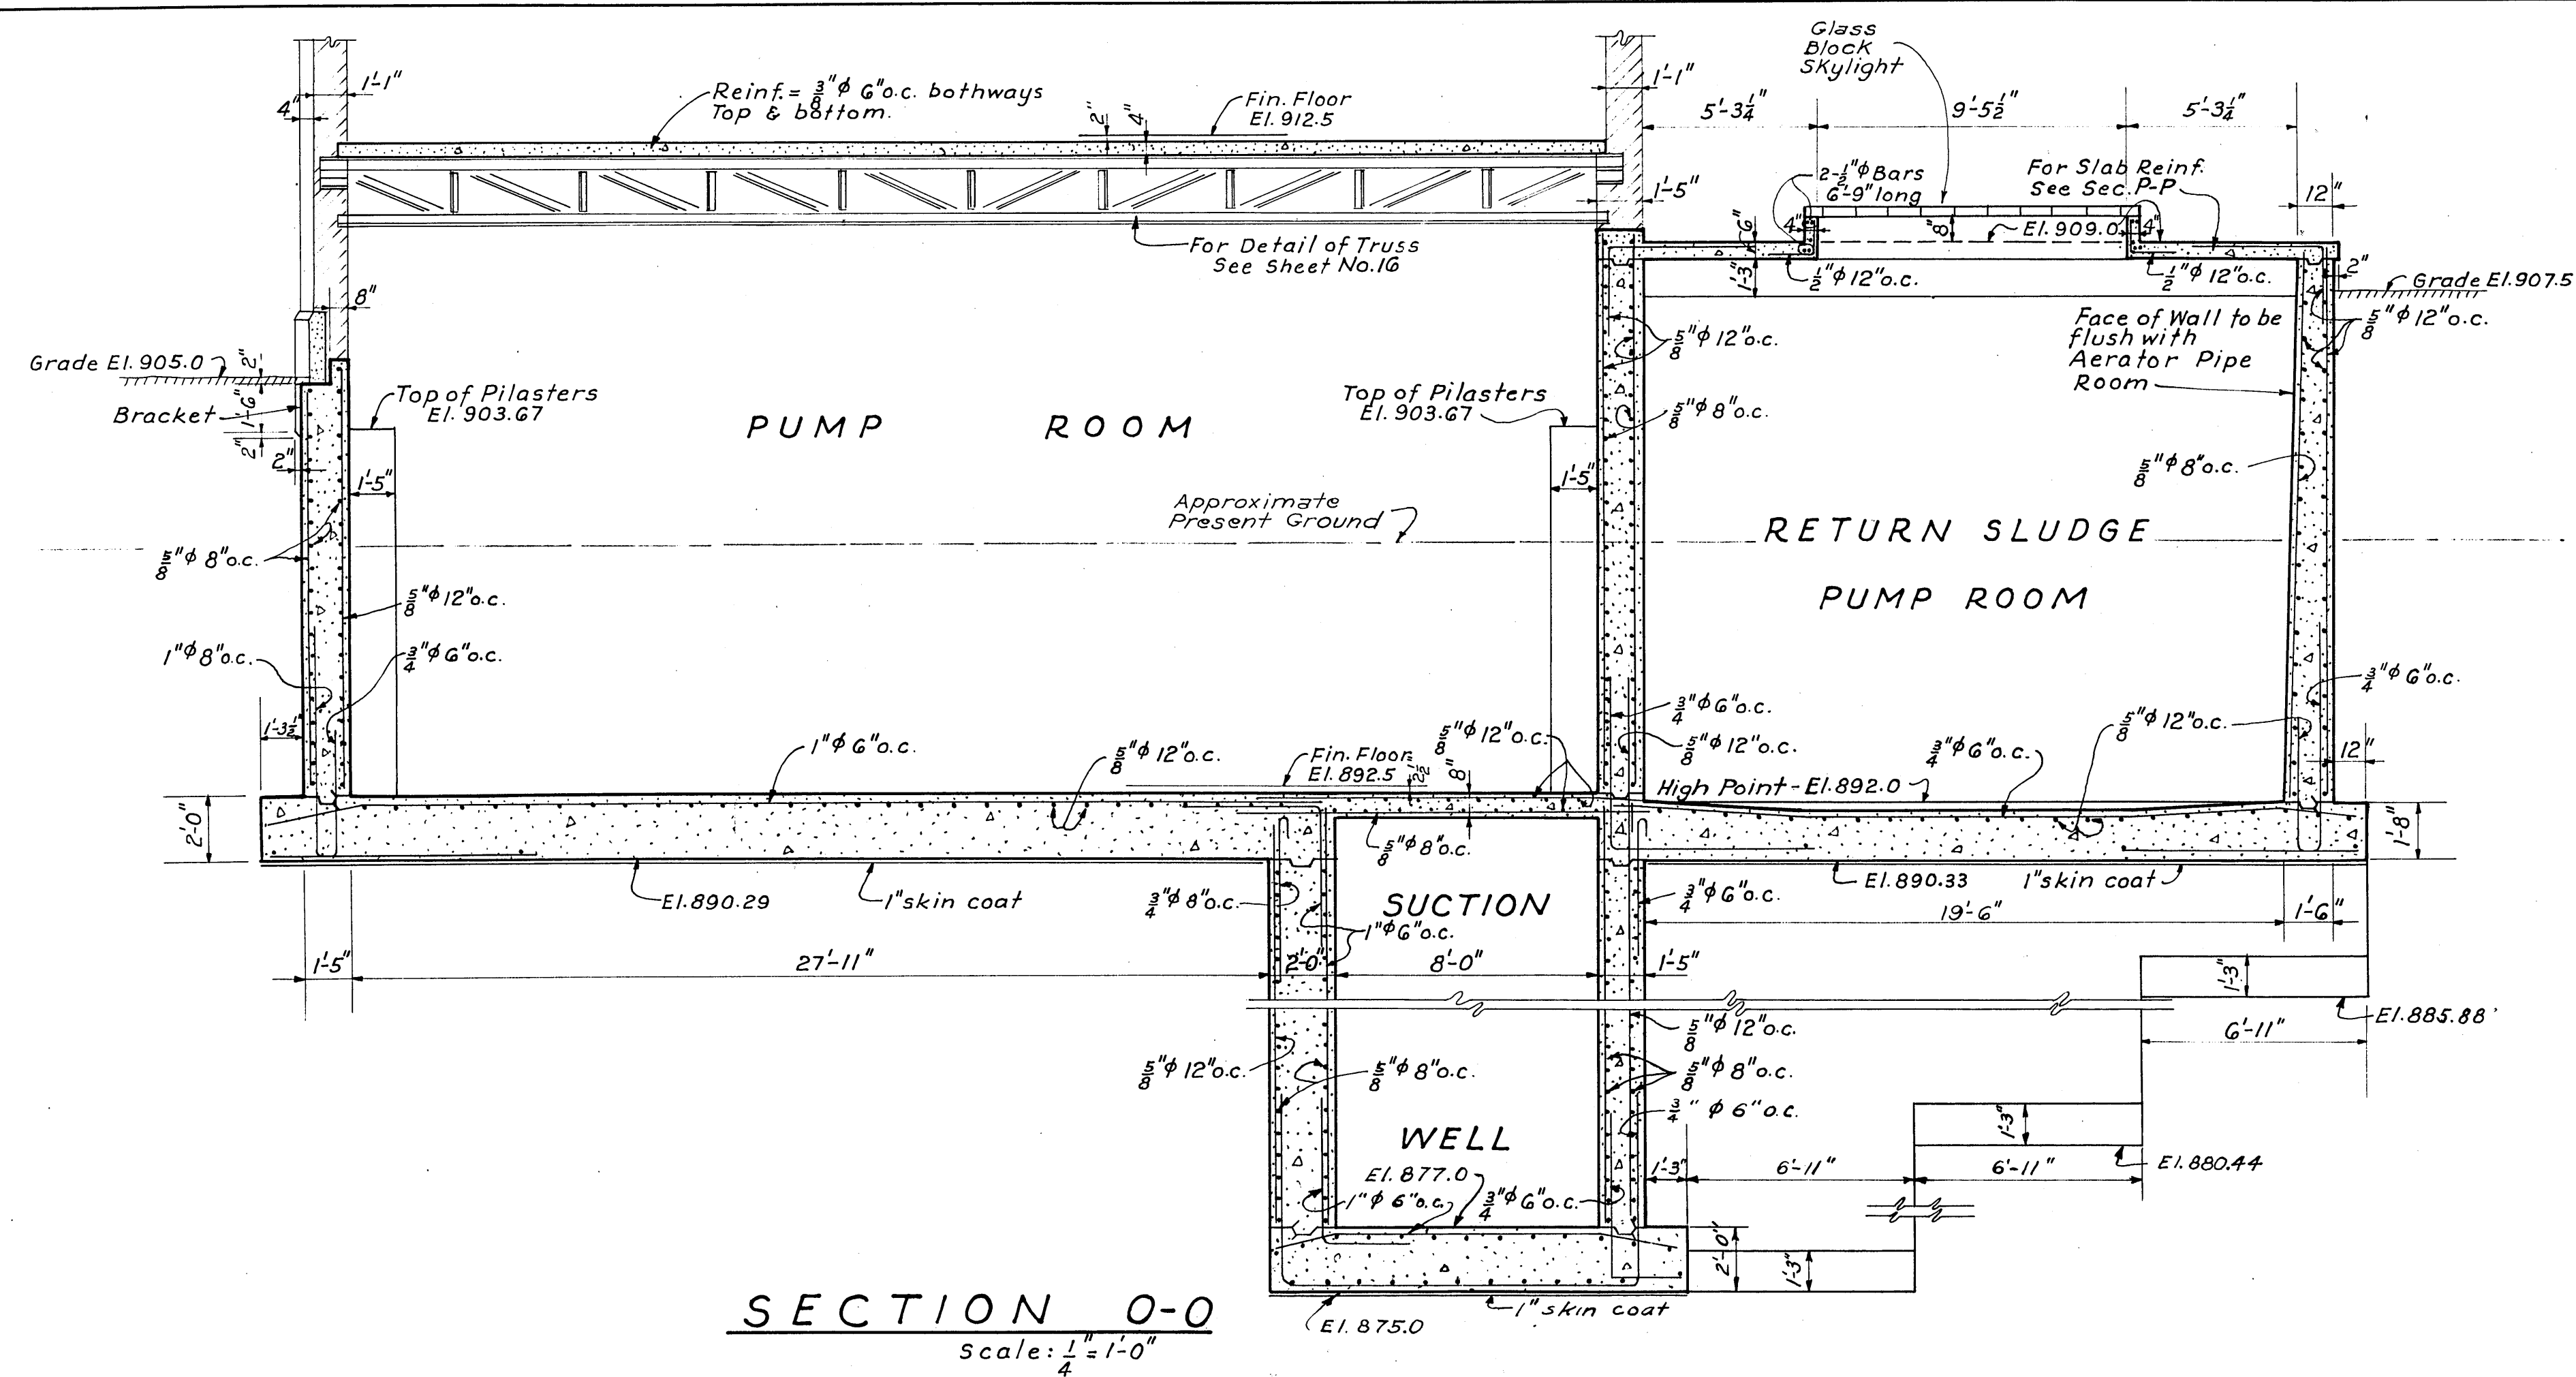

Notes:
For location of Sections in plan
see Sheet No. 18
For Corner Details and Construction
Joints see Sheet No. 37
For Existing Ground and Finished
Grade Elevations see Sheet No. 1

SANITARY SEWER PROJECT No. 3 - 1950

ALVORD, BURDICK & HOWSON MATTERN & MATTERN
ENGINEERS
CHICAGO, ILL. ROANOKE, VA.

SEWAGE TREATMENT PLANT
CITY OF ROANOKE, VIRGINIA
PUMP & BLOWER BLDG.
CONCRETE DETAILS

DESIGNED		SCALE	AS SHOWN	CON. NO.
DRAWN	D. J. M.			
CHECKED	G. J. R.	DATE	AUGUST, 1950	SHEET NO. 21