
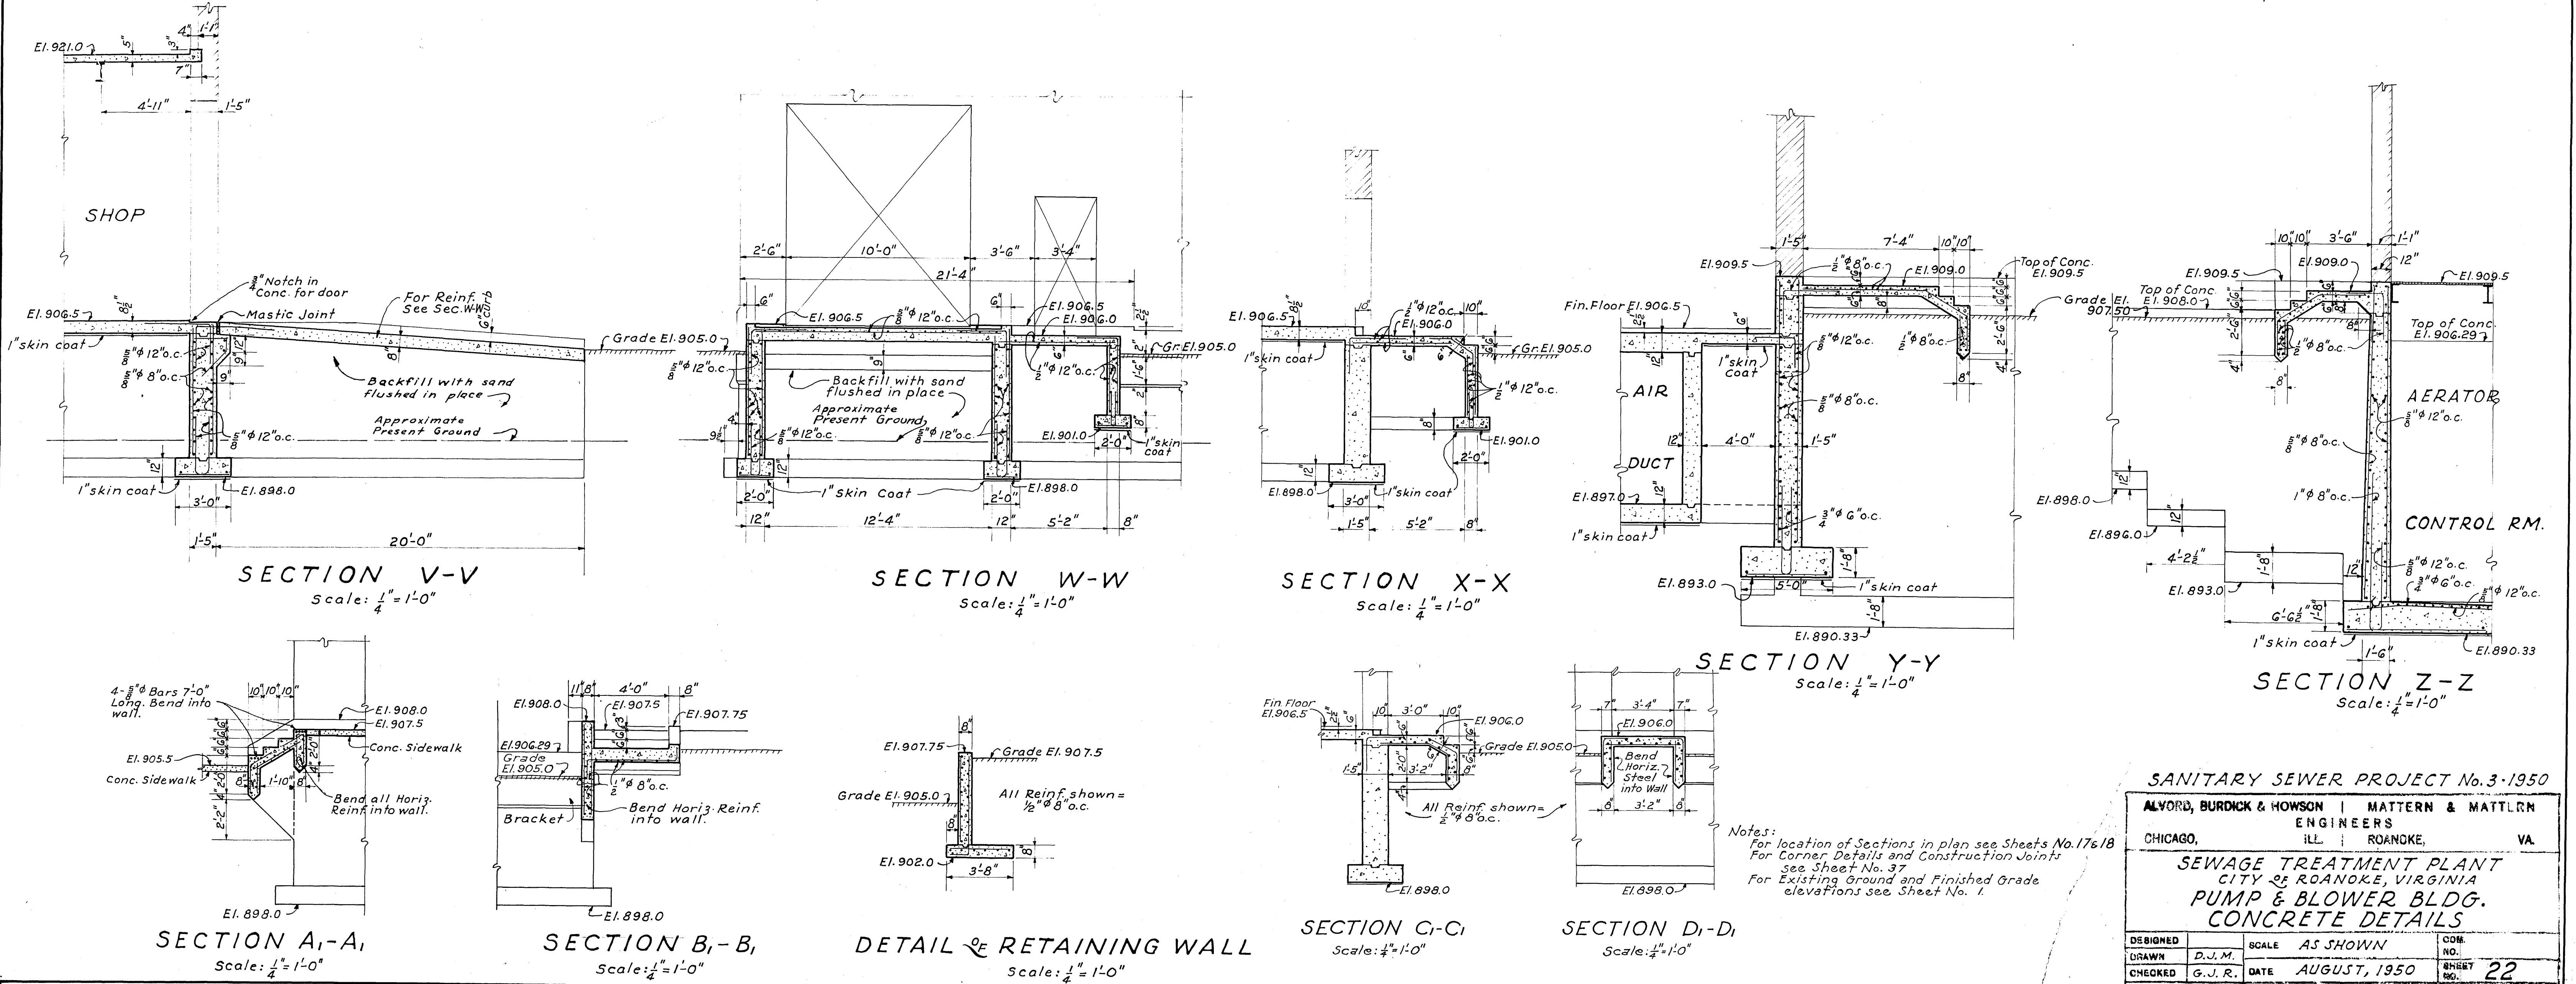


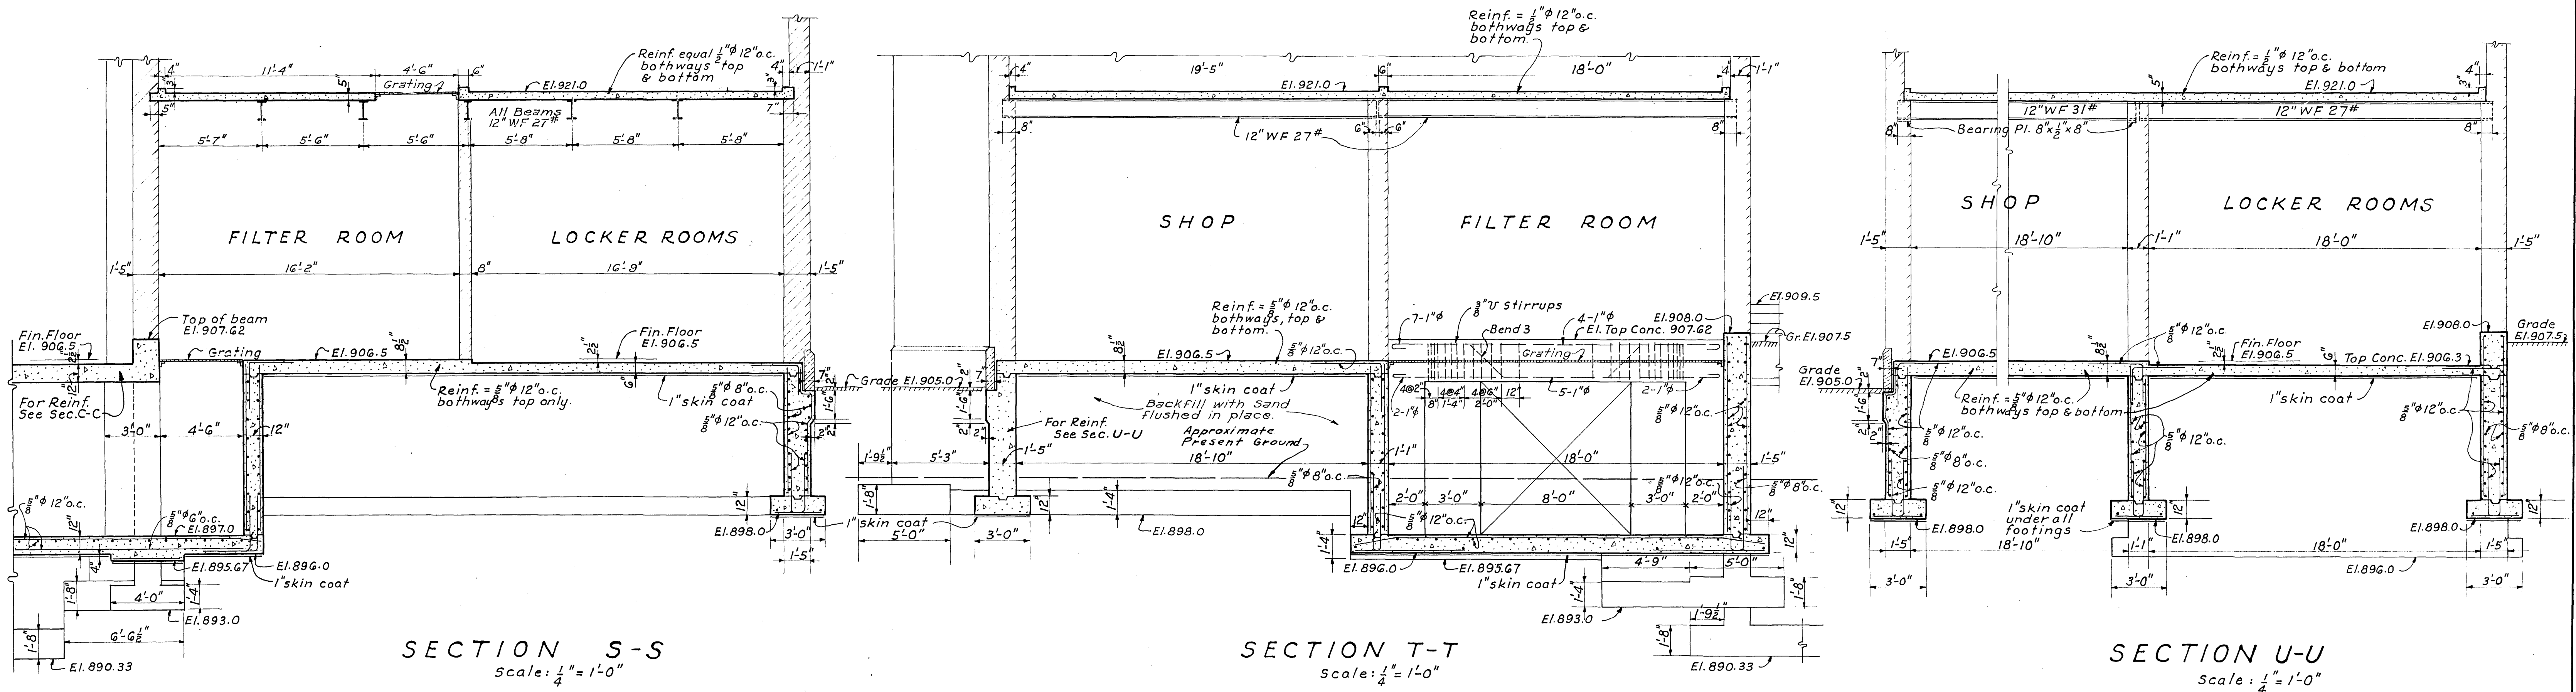

SANITARY SEWER PROJECT No. 3-1950

ALYORD, BURDICK & HOWSON | MATTERN & MATTERN  
ENGINEERS  
CHICAGO, ILL. | ROANOKE, VA.

SEWAGE TREATMENT PLANT  
CITY OF ROANOKE, VIRGINIA  
PUMP & BLOWER BLDG.  
CONCRETE DETAILS

|          |        |       |          |      |              |           |    |
|----------|--------|-------|----------|------|--------------|-----------|----|
| DESIGNED | D.J.M. | SCALE | AS SHOWN | DATE | AUGUST, 1950 | SHEET NO. | 22 |
| CHECKED  | G.J.R. |       |          |      |              |           |    |