


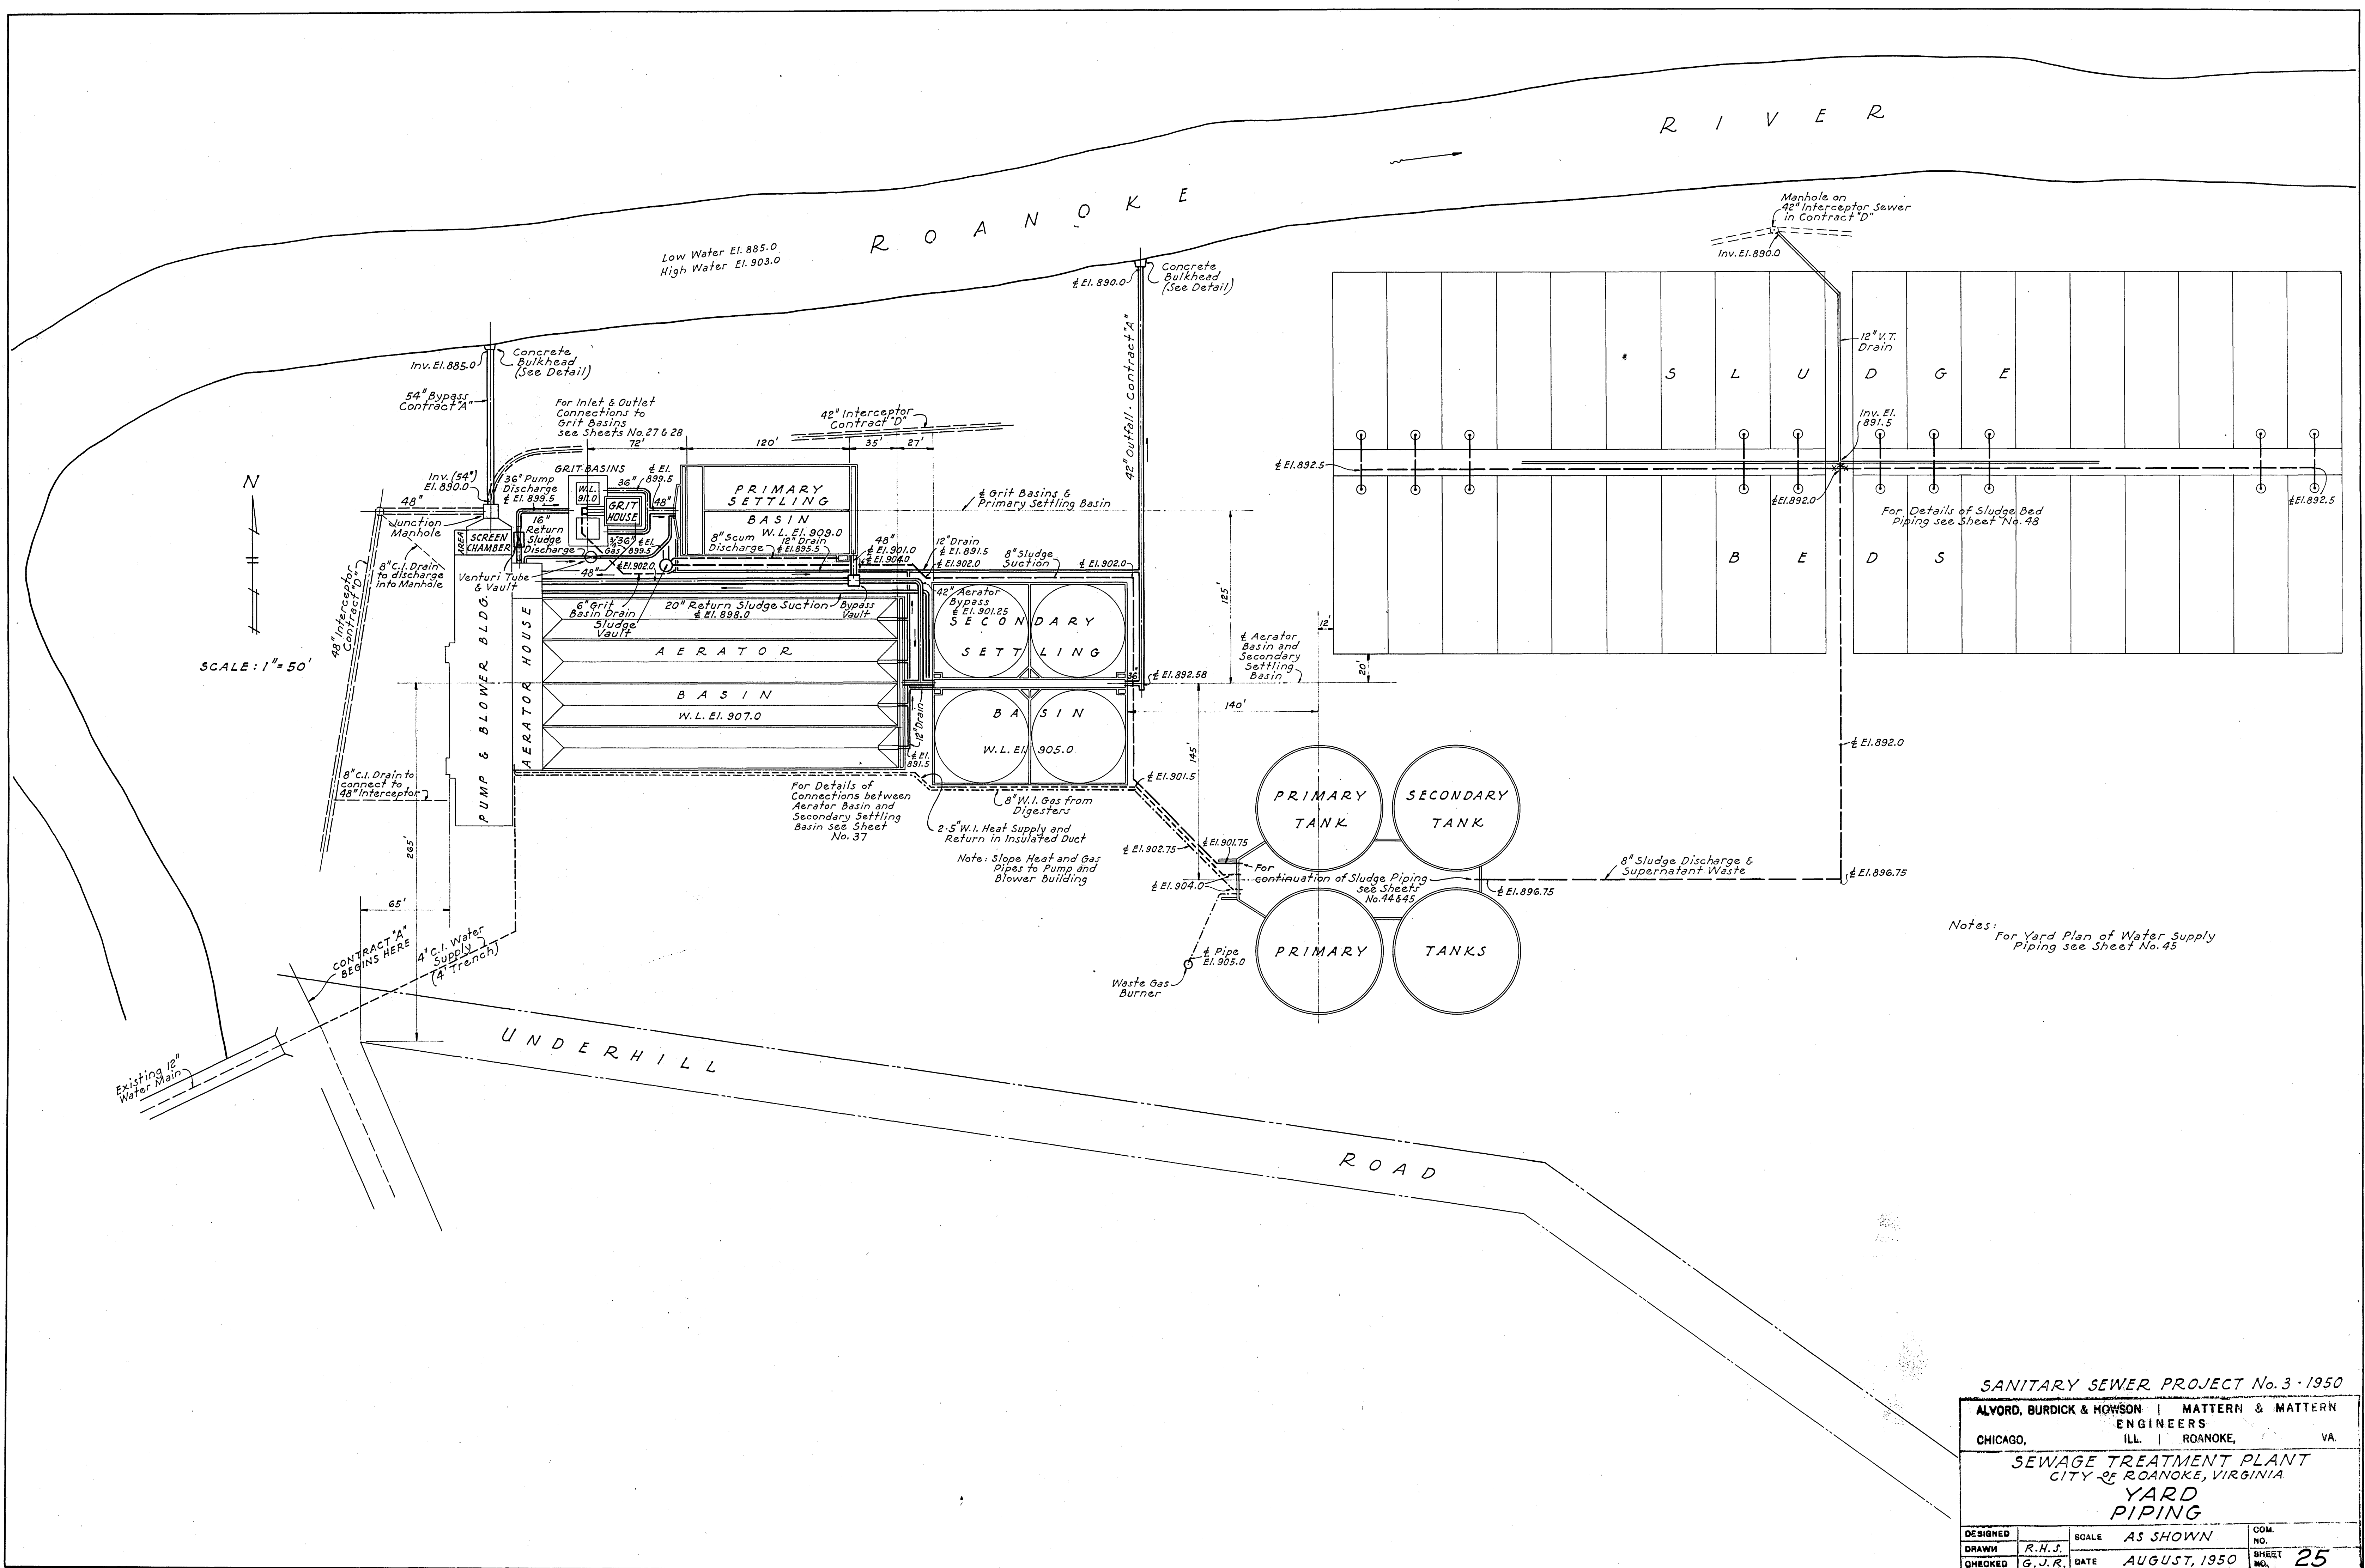

N
SCALE: 1" = 50'

Low Water El. 885.0
High Water El. 903.0

R O A N O K E

R I V E R

U N D E R H I L L

R O A D

Notes: For Yard Plan of Water Supply Piping see Sheet No. 45

SANITARY SEWER PROJECT No. 3 - 1950

ALVORD, BURDICK & HOWSON		MATTERN & MATTERN	
CHICAGO, ILL.		ENGINEERS ROANOKE, VA.	
SEWAGE TREATMENT PLANT CITY OF ROANOKE, VIRGINIA.			
YARD PIPING			
DESIGNED		SCALE	OOM. NO.
DRAWN	R.H.S.	AS SHOWN	
CHECKED	G.J.R.	DATE	SHEET NO. 25
		AUGUST, 1950	