
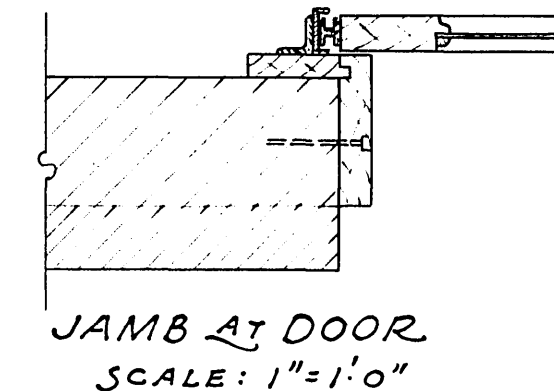
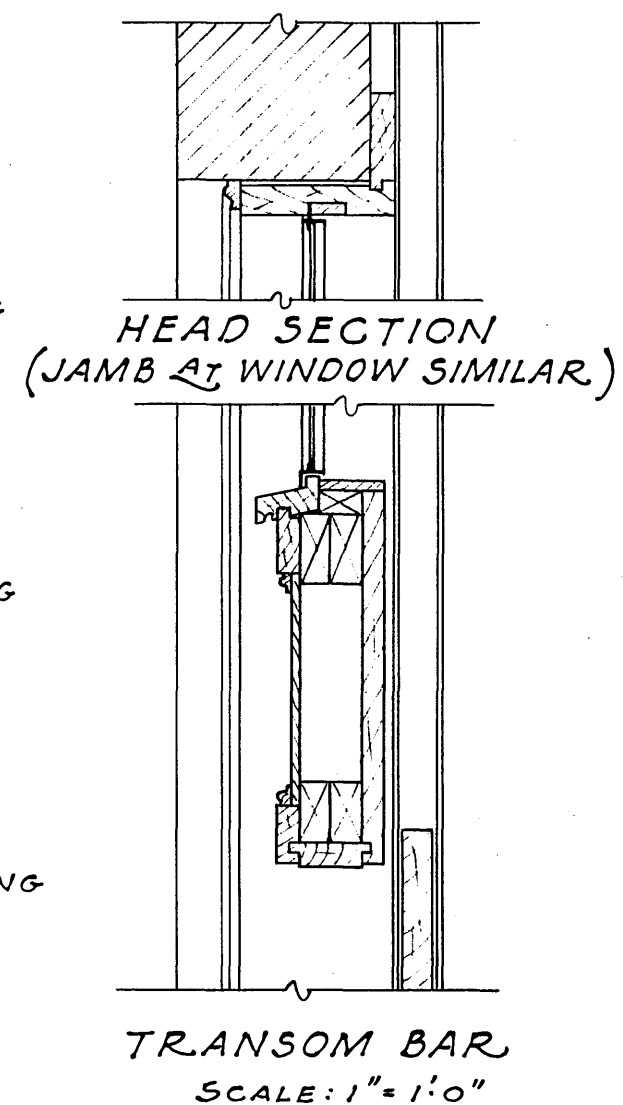
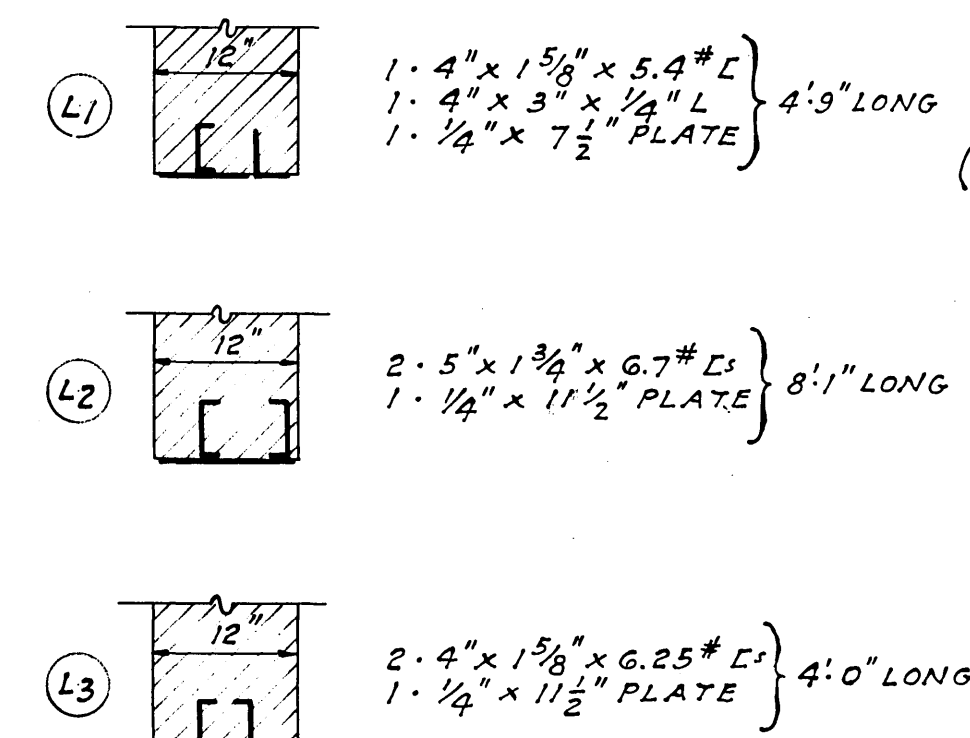
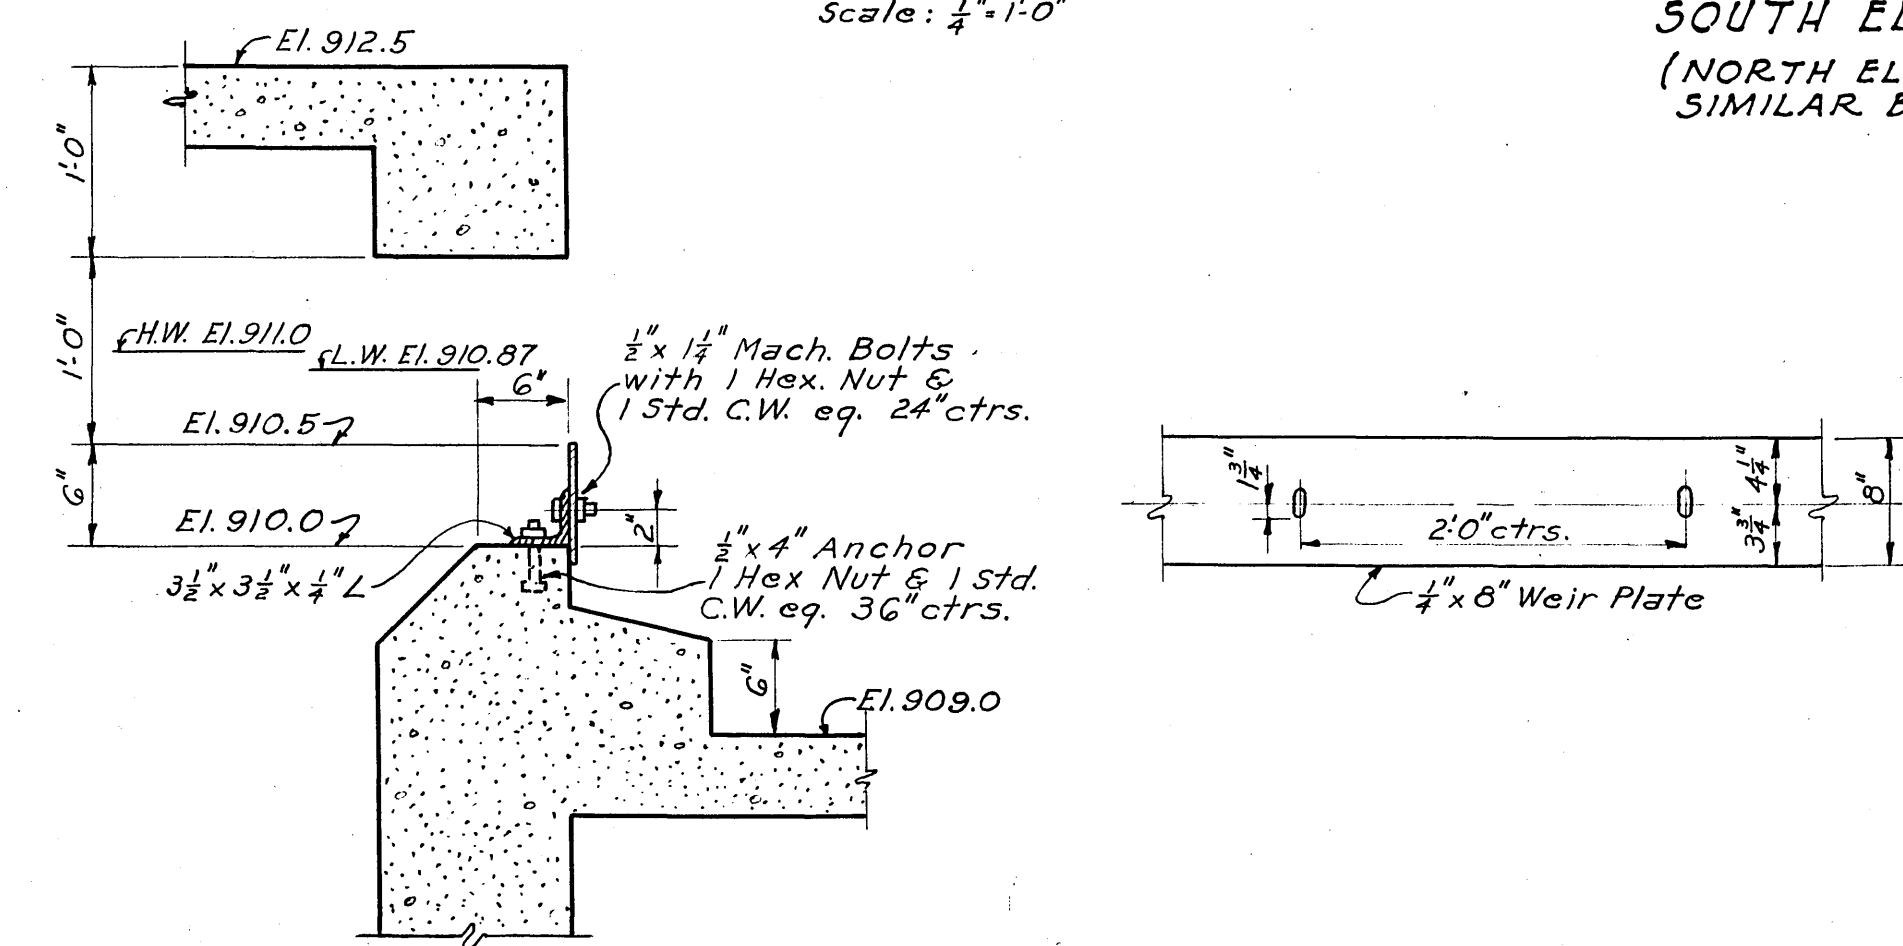
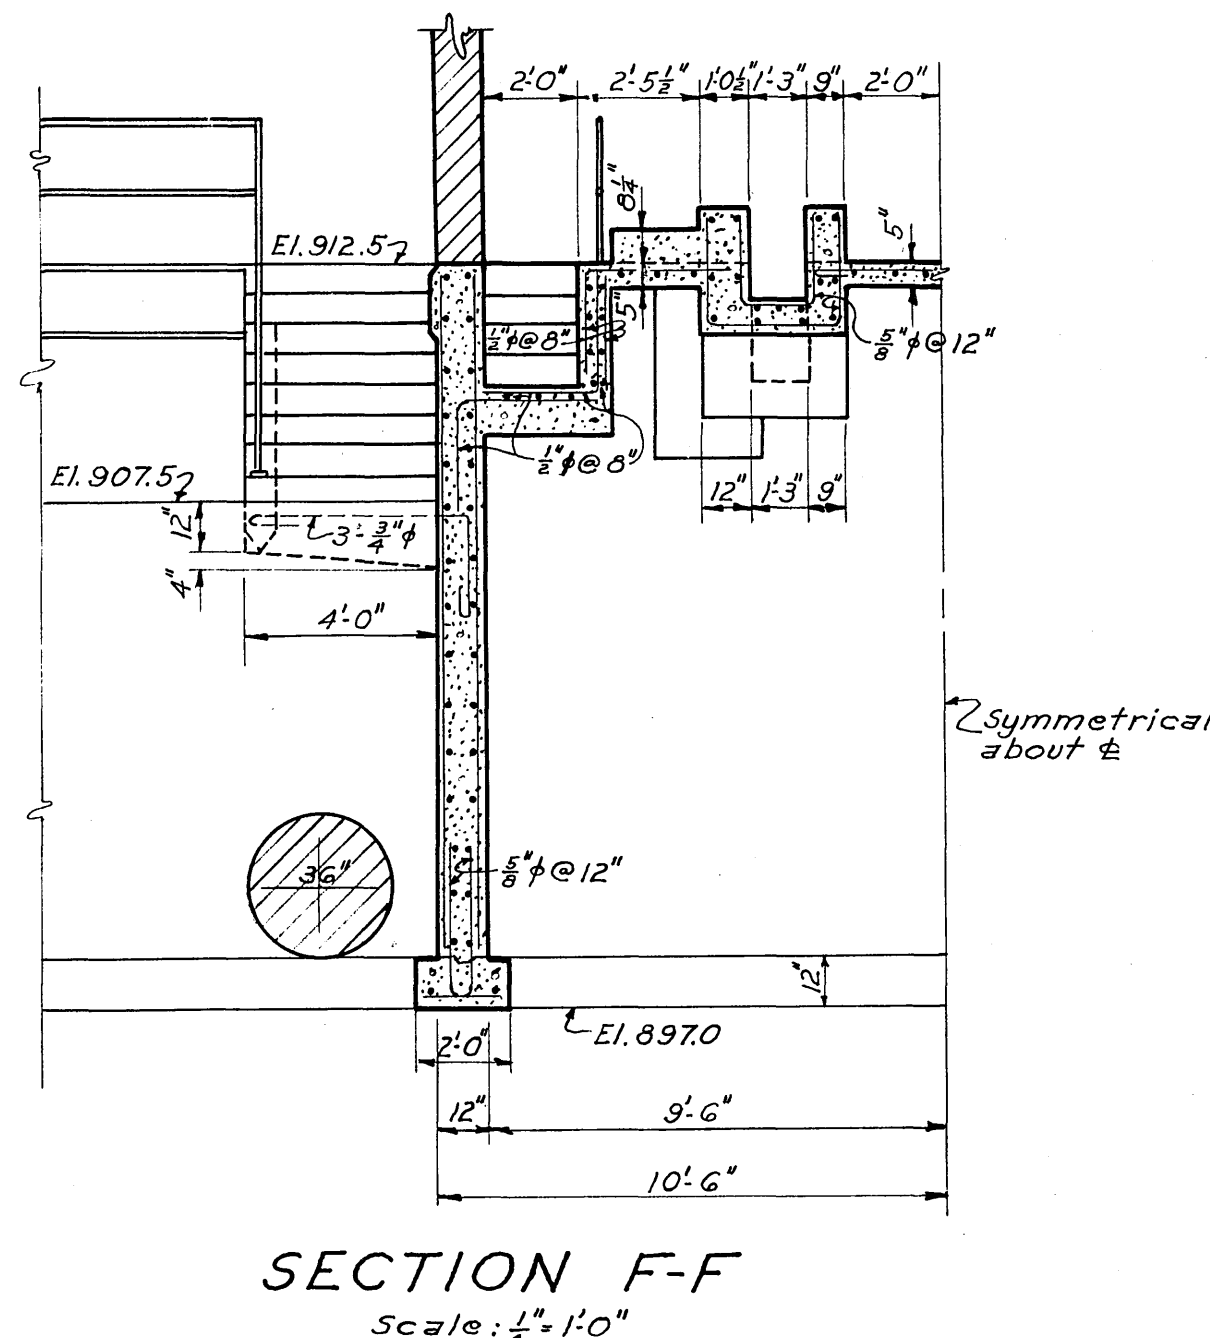
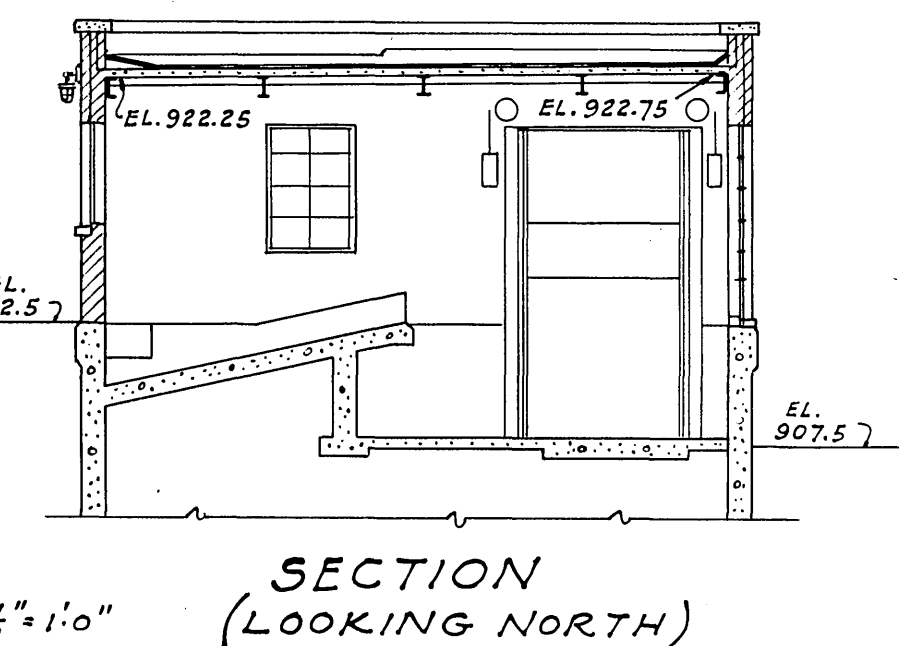
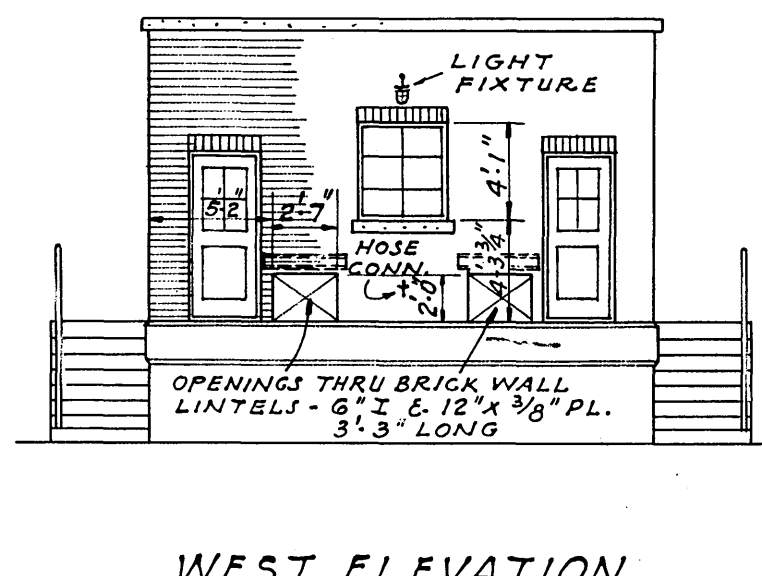
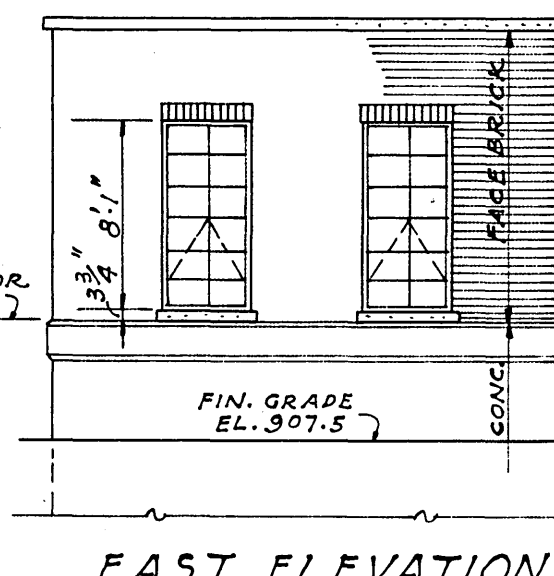
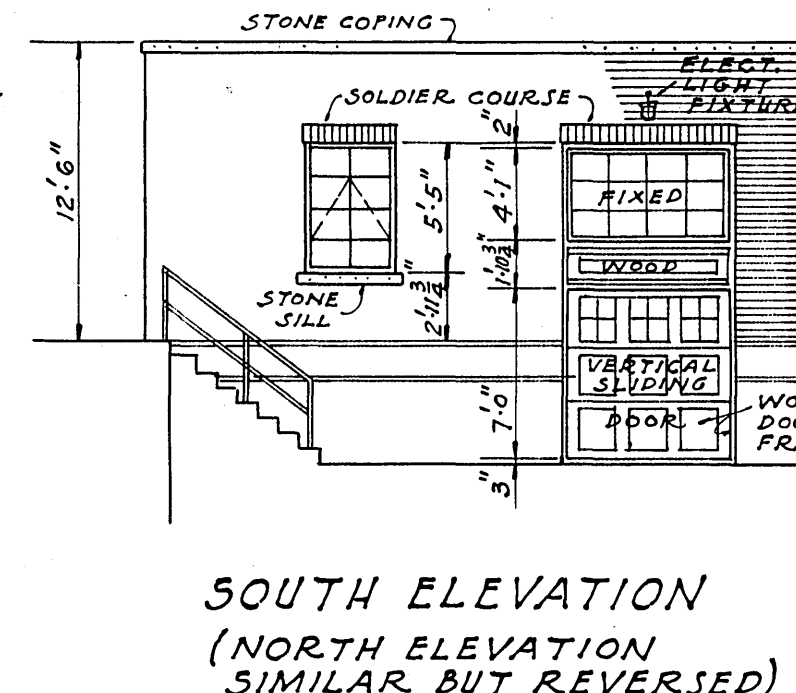
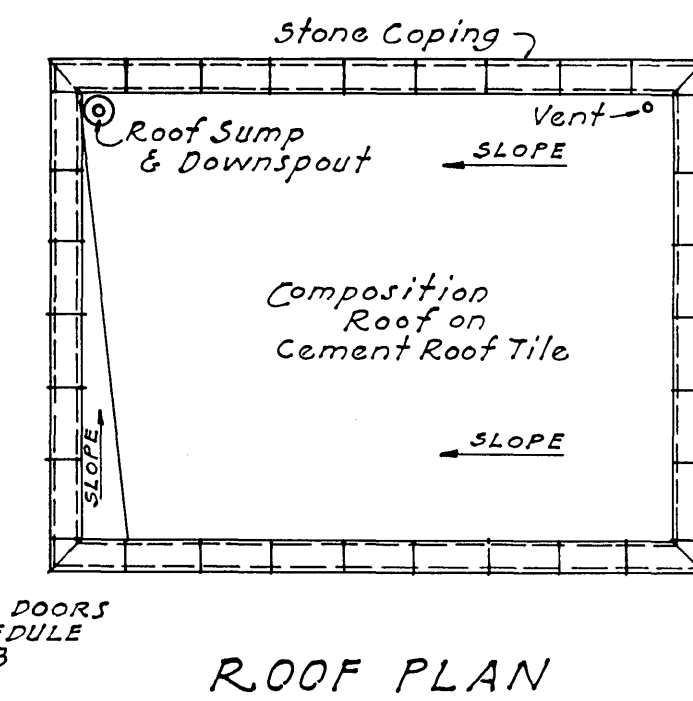
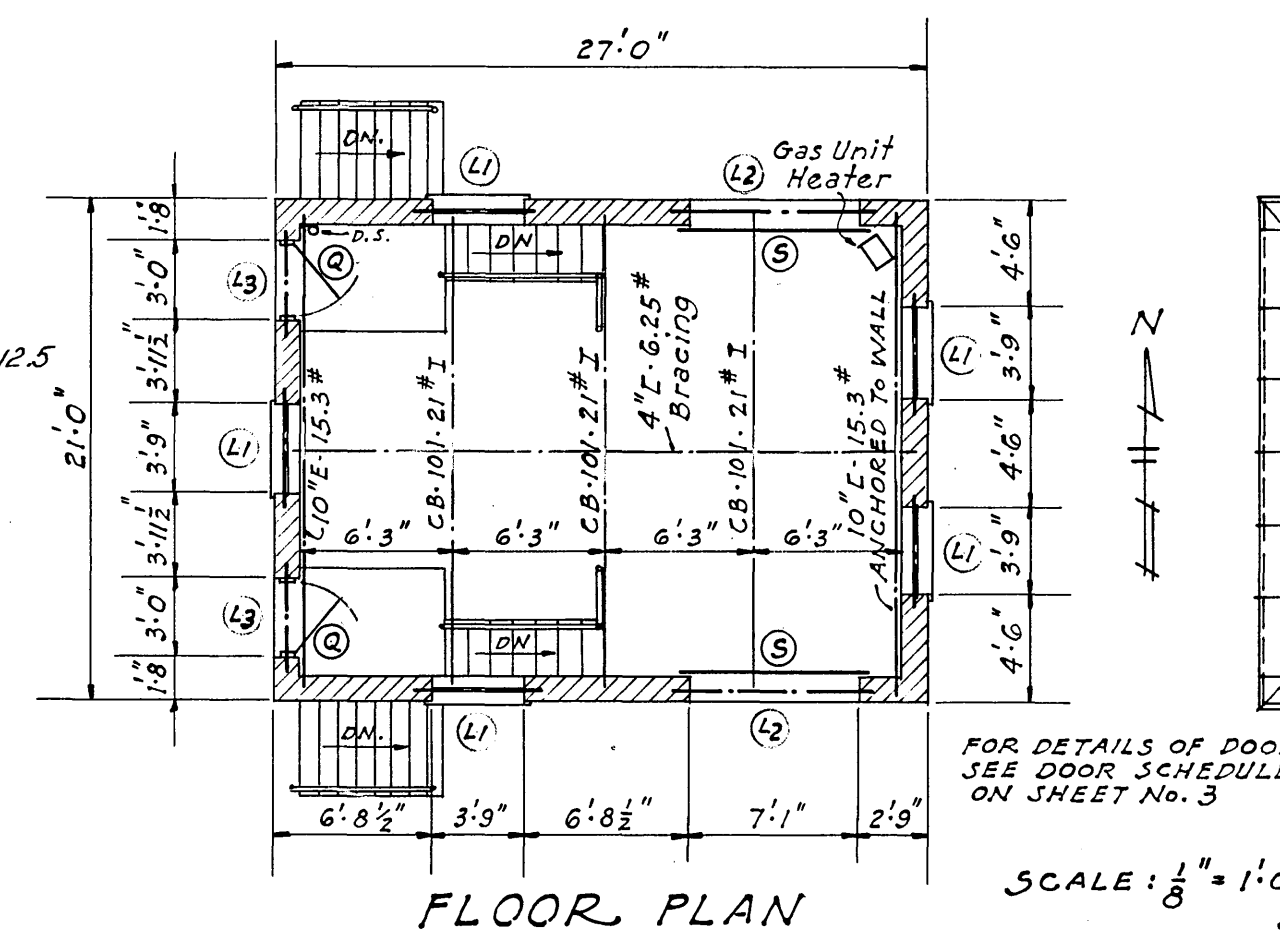
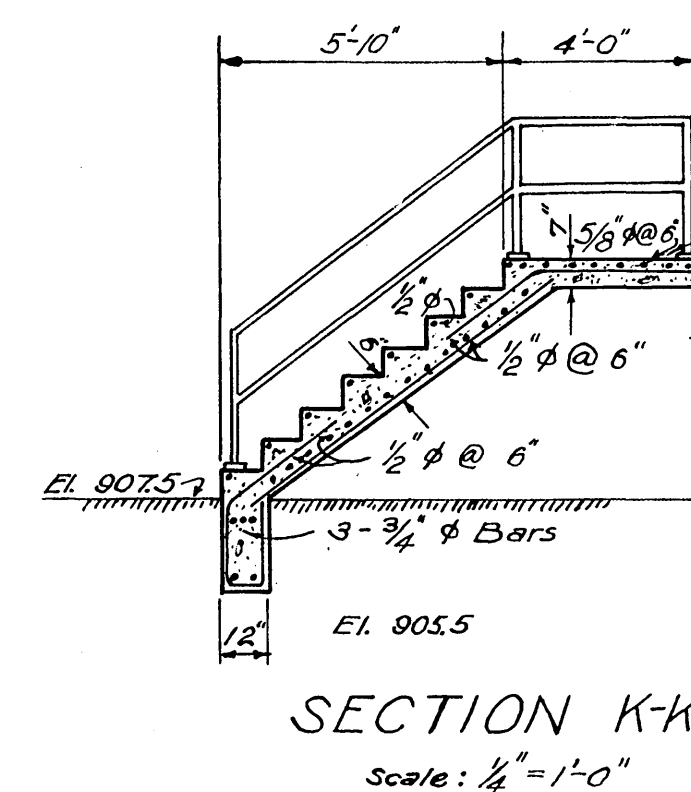
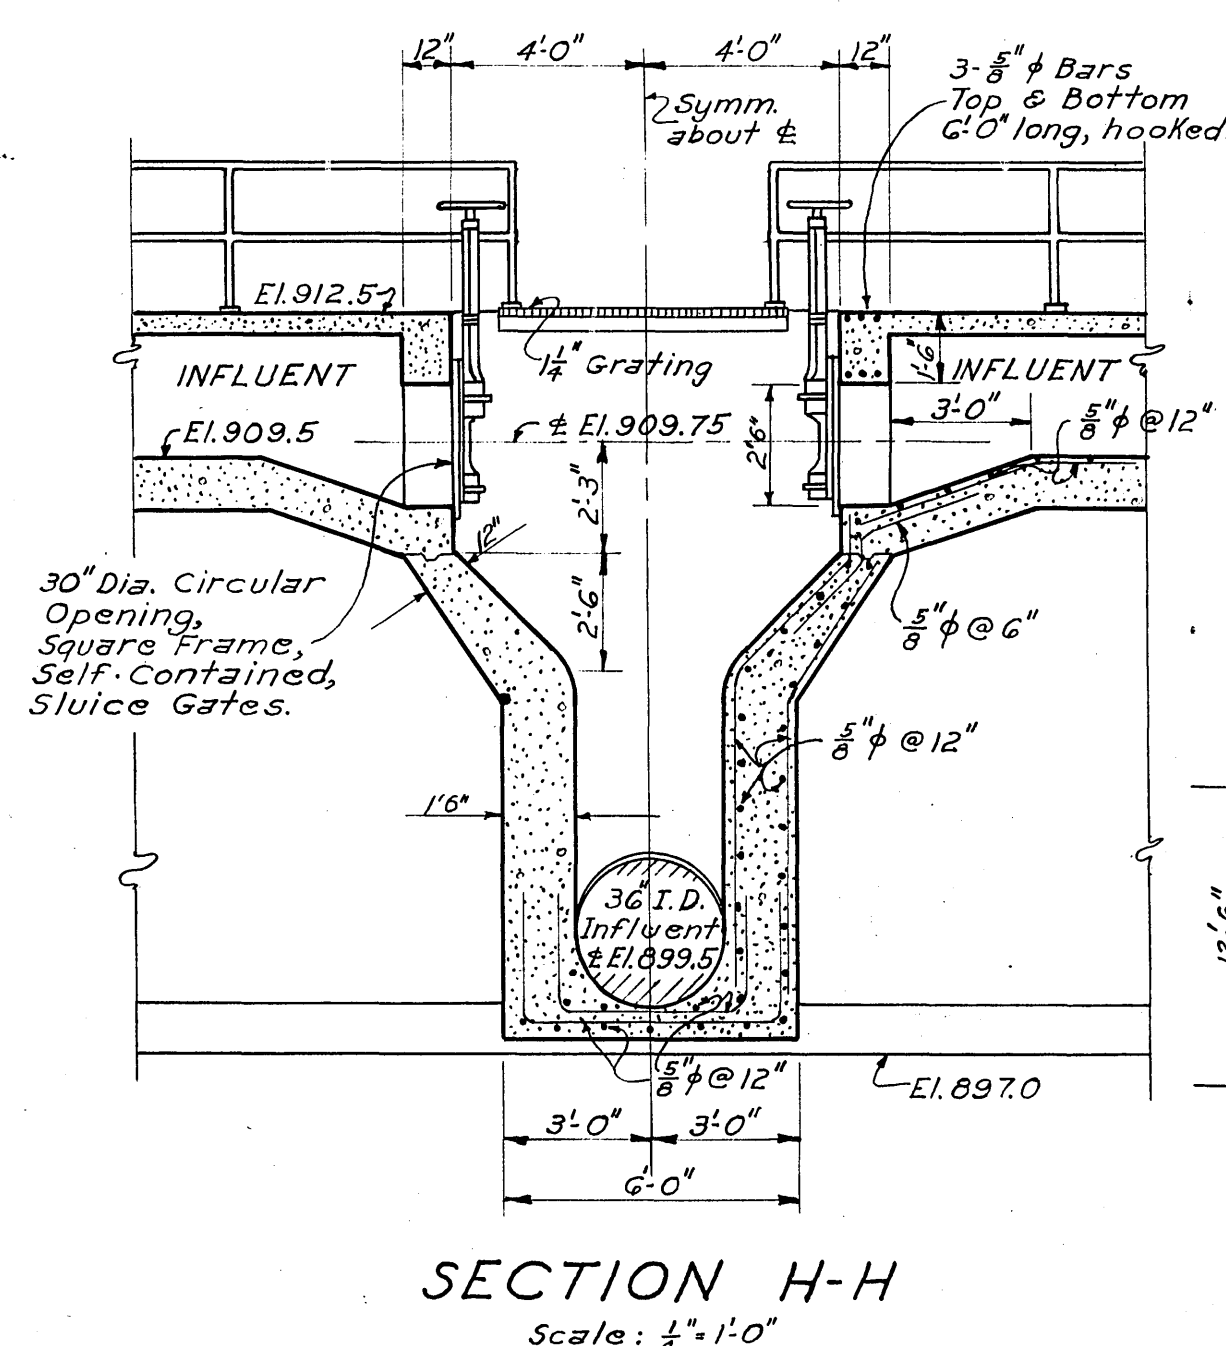
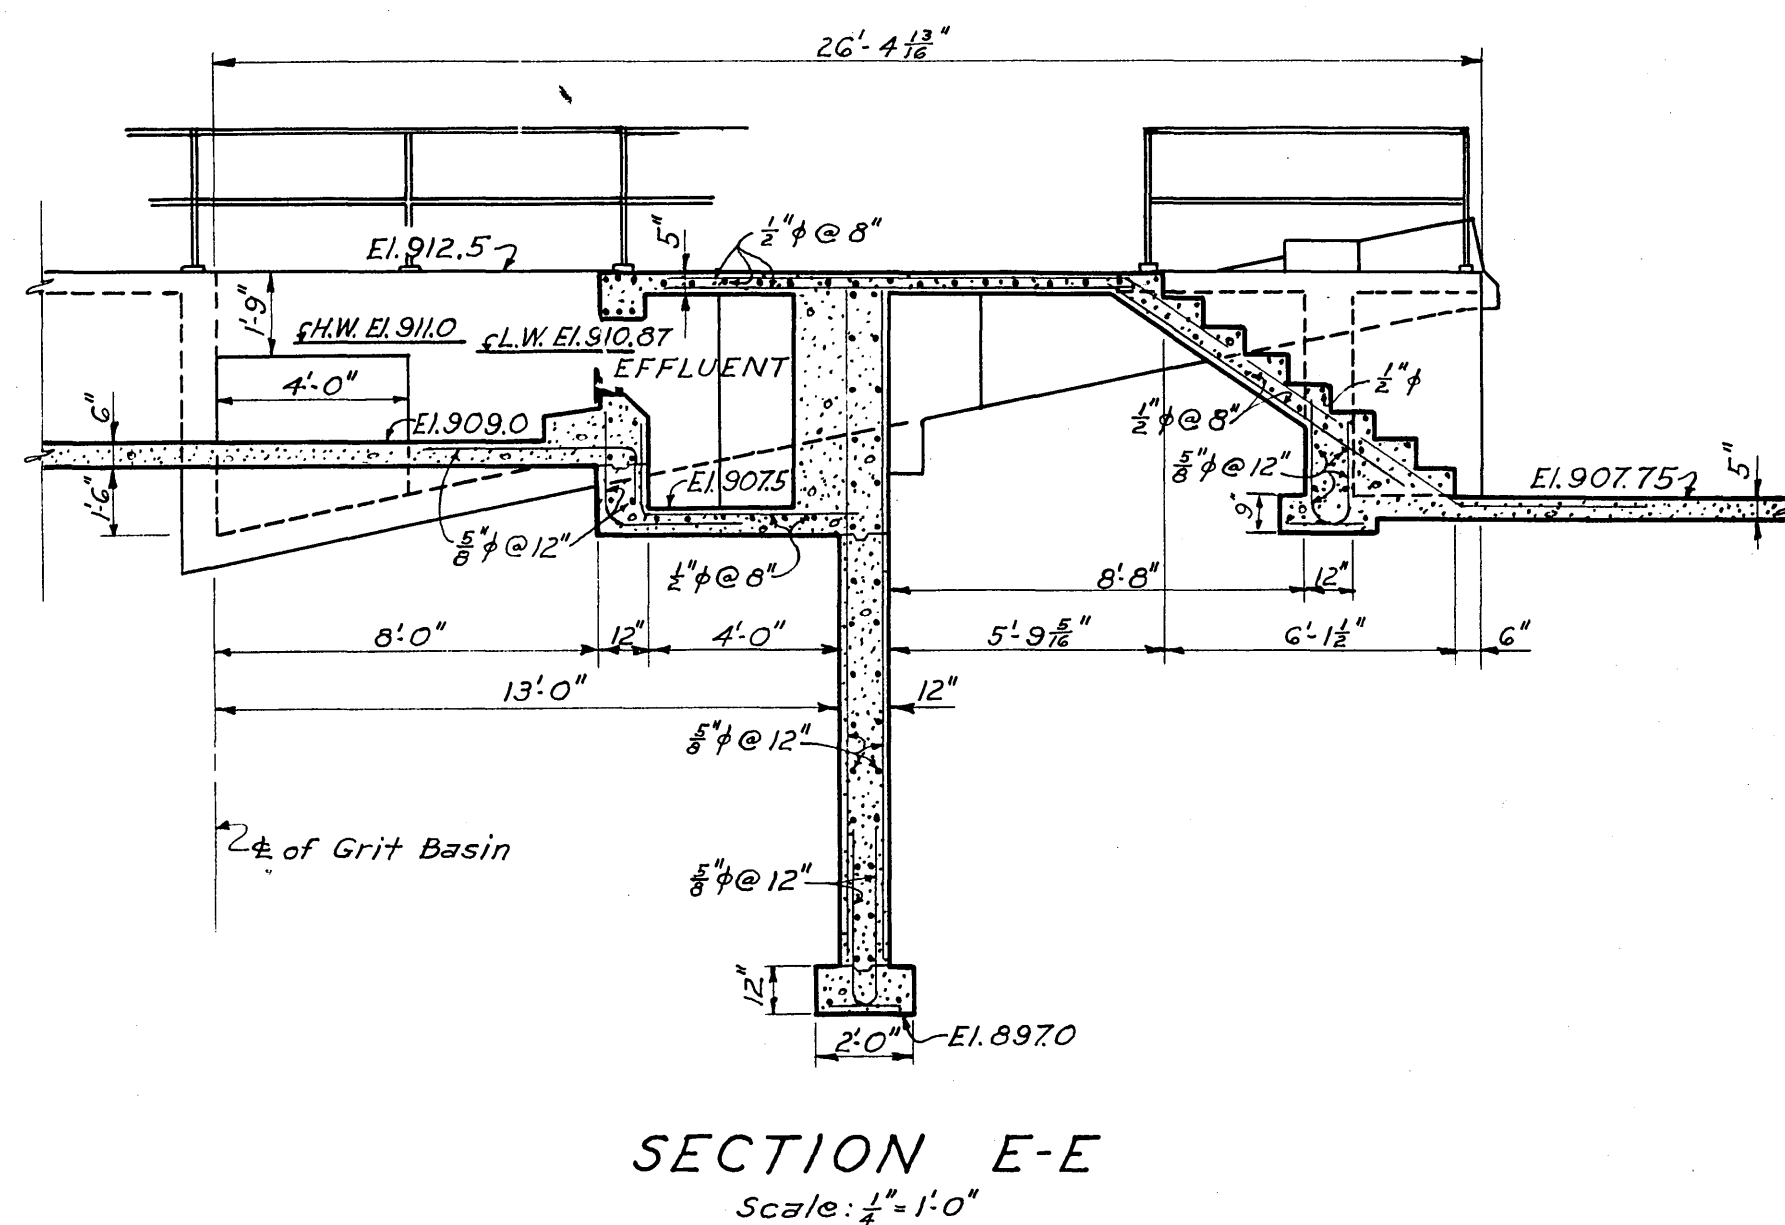
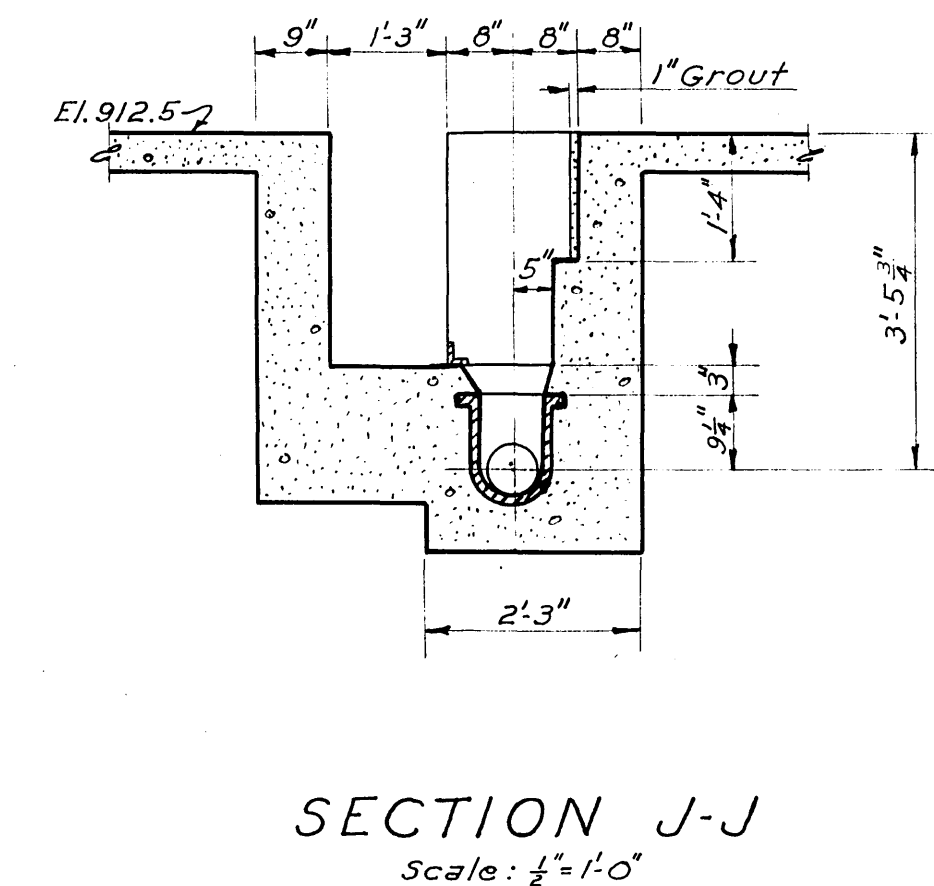
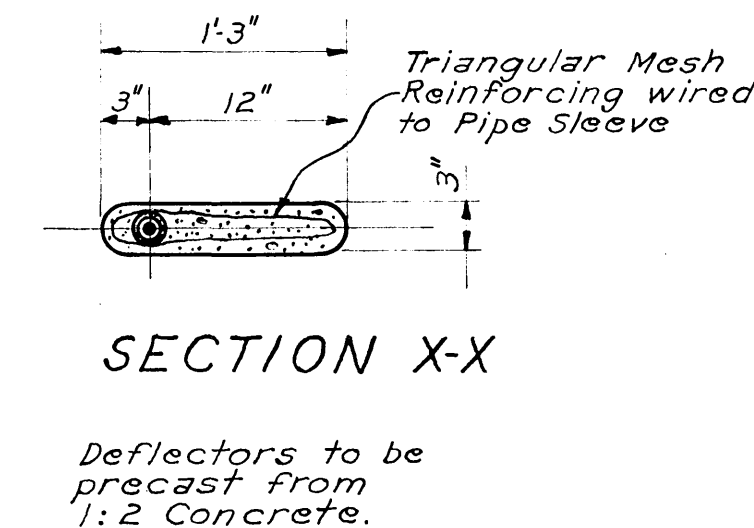
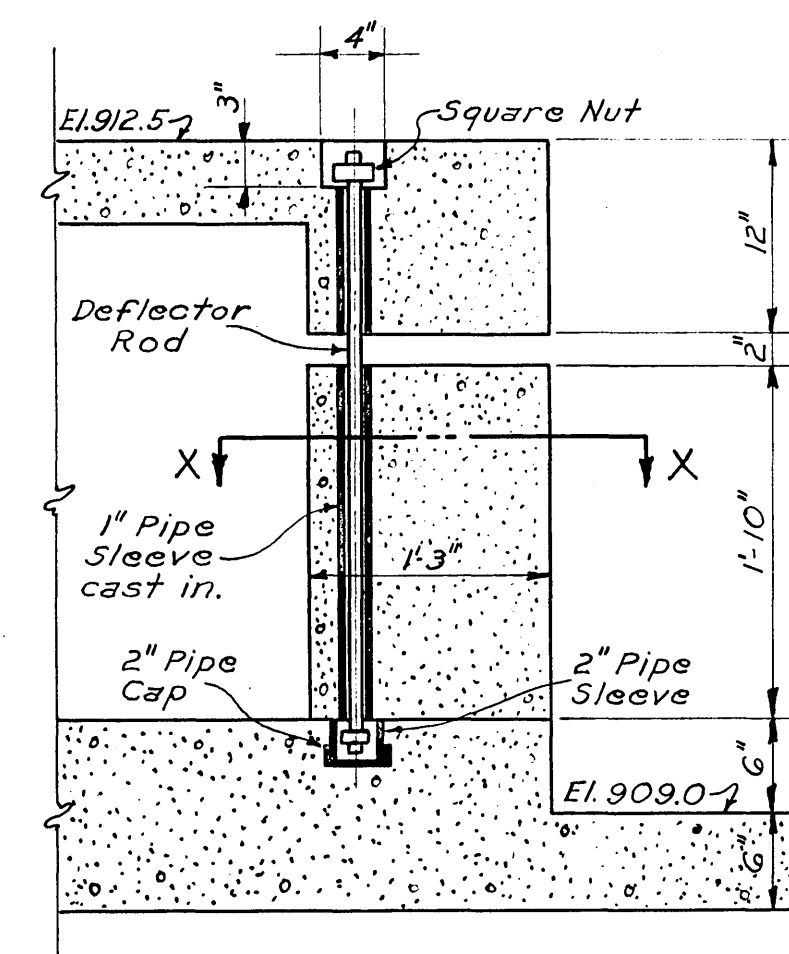
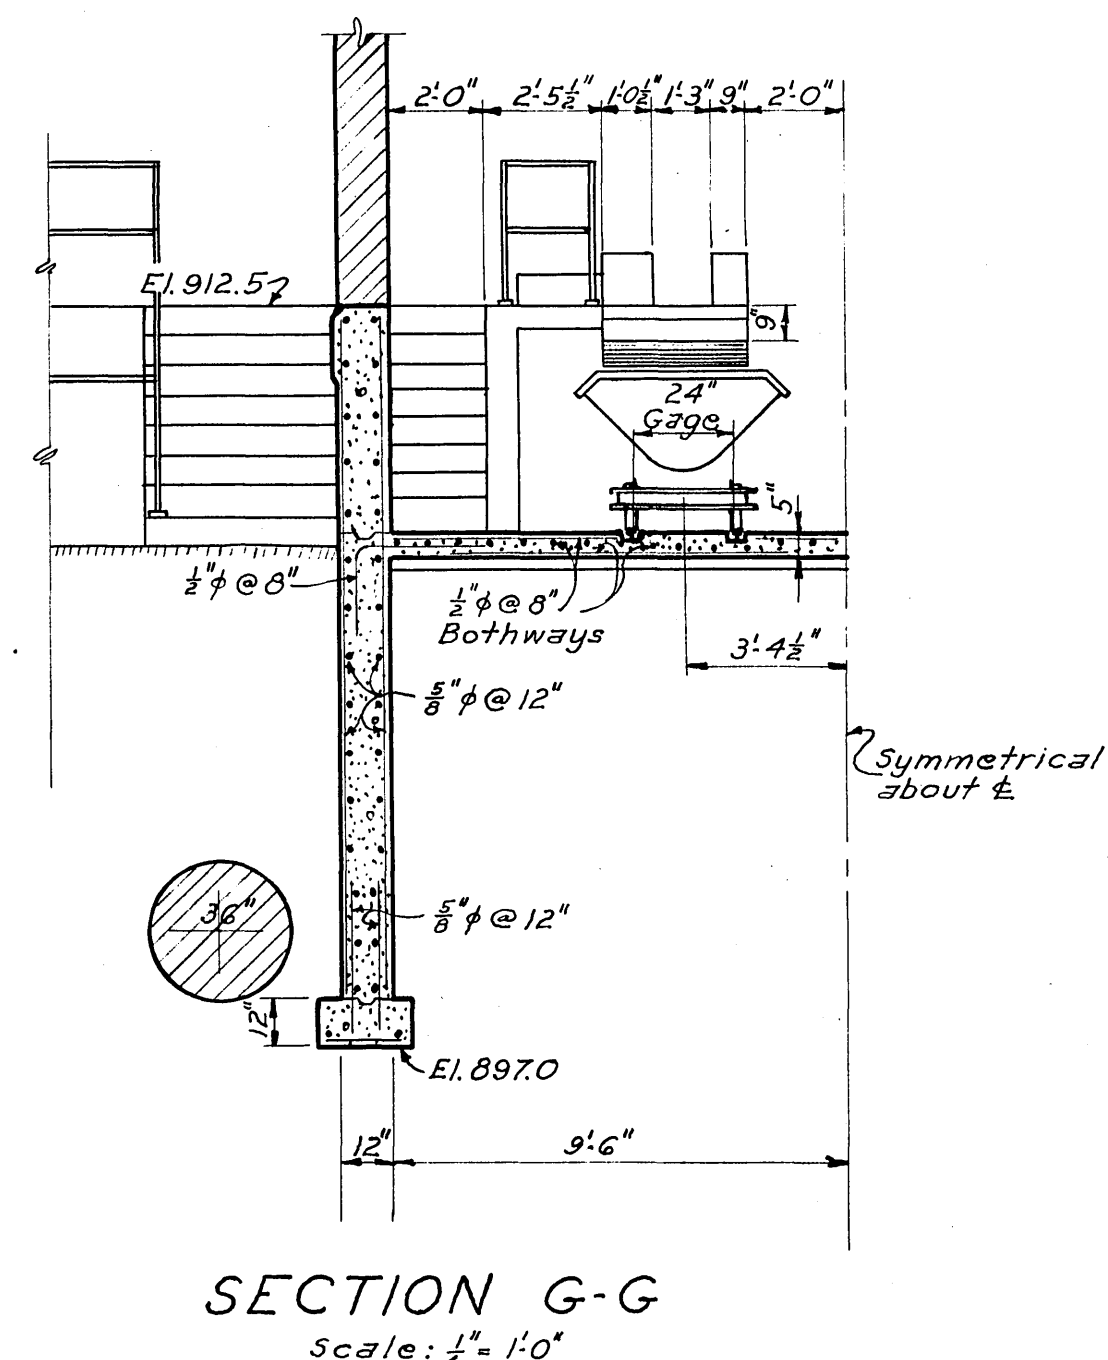


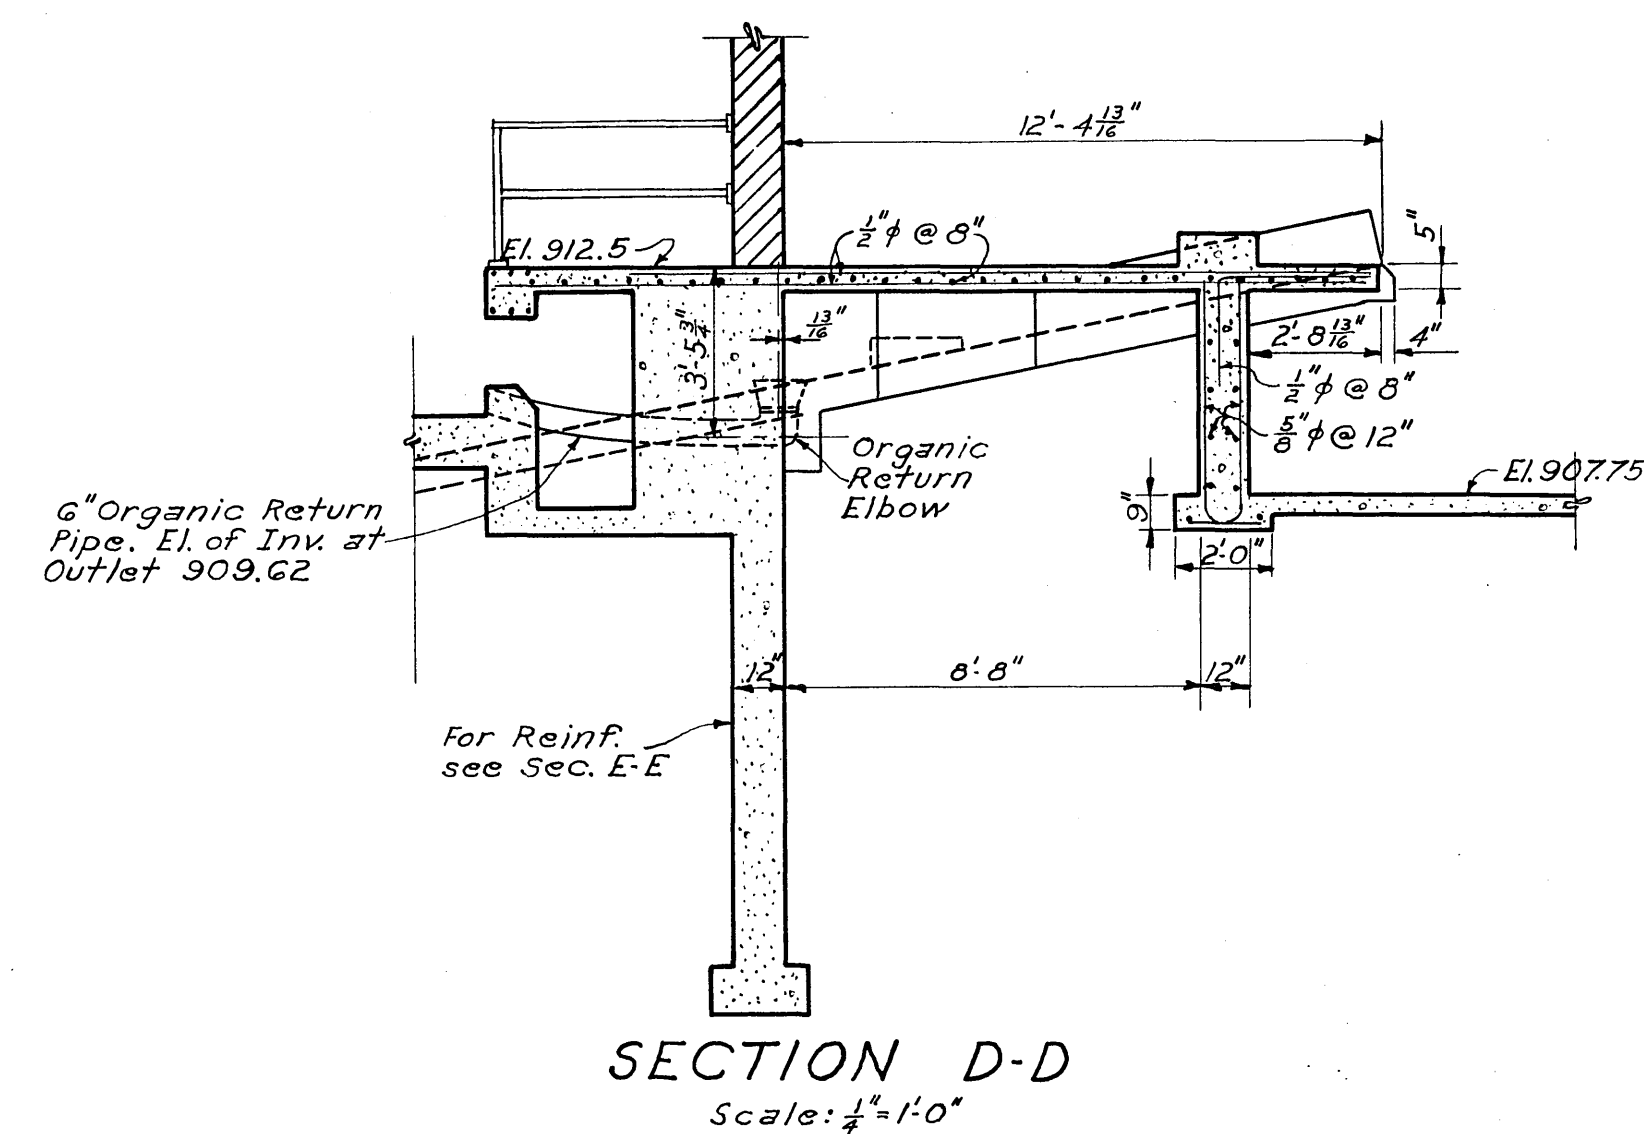

Note: For location of Sections
in plan, see Sheet No. 27.

SANITARY SEWER PROJECT No. 3 - 1950

ALVORD, BURDICK & HOWSON | MATTERN & MATTERN
ENGINEERS
CHICAGO, ILL. | ROANOKE, VA.

SEWAGE TREATMENT PLANT
CITY OF ROANOKE, VIRGINIA
GRIT BASIN
CONCRETE DETAILS

DESIGNED		SCALE	AS SHOWN	COM. NO.
DRAWN	J. C. Z.			
CHECKED	G. J. R.	DATE	AUGUST, 1950	CHEET NO. 28