




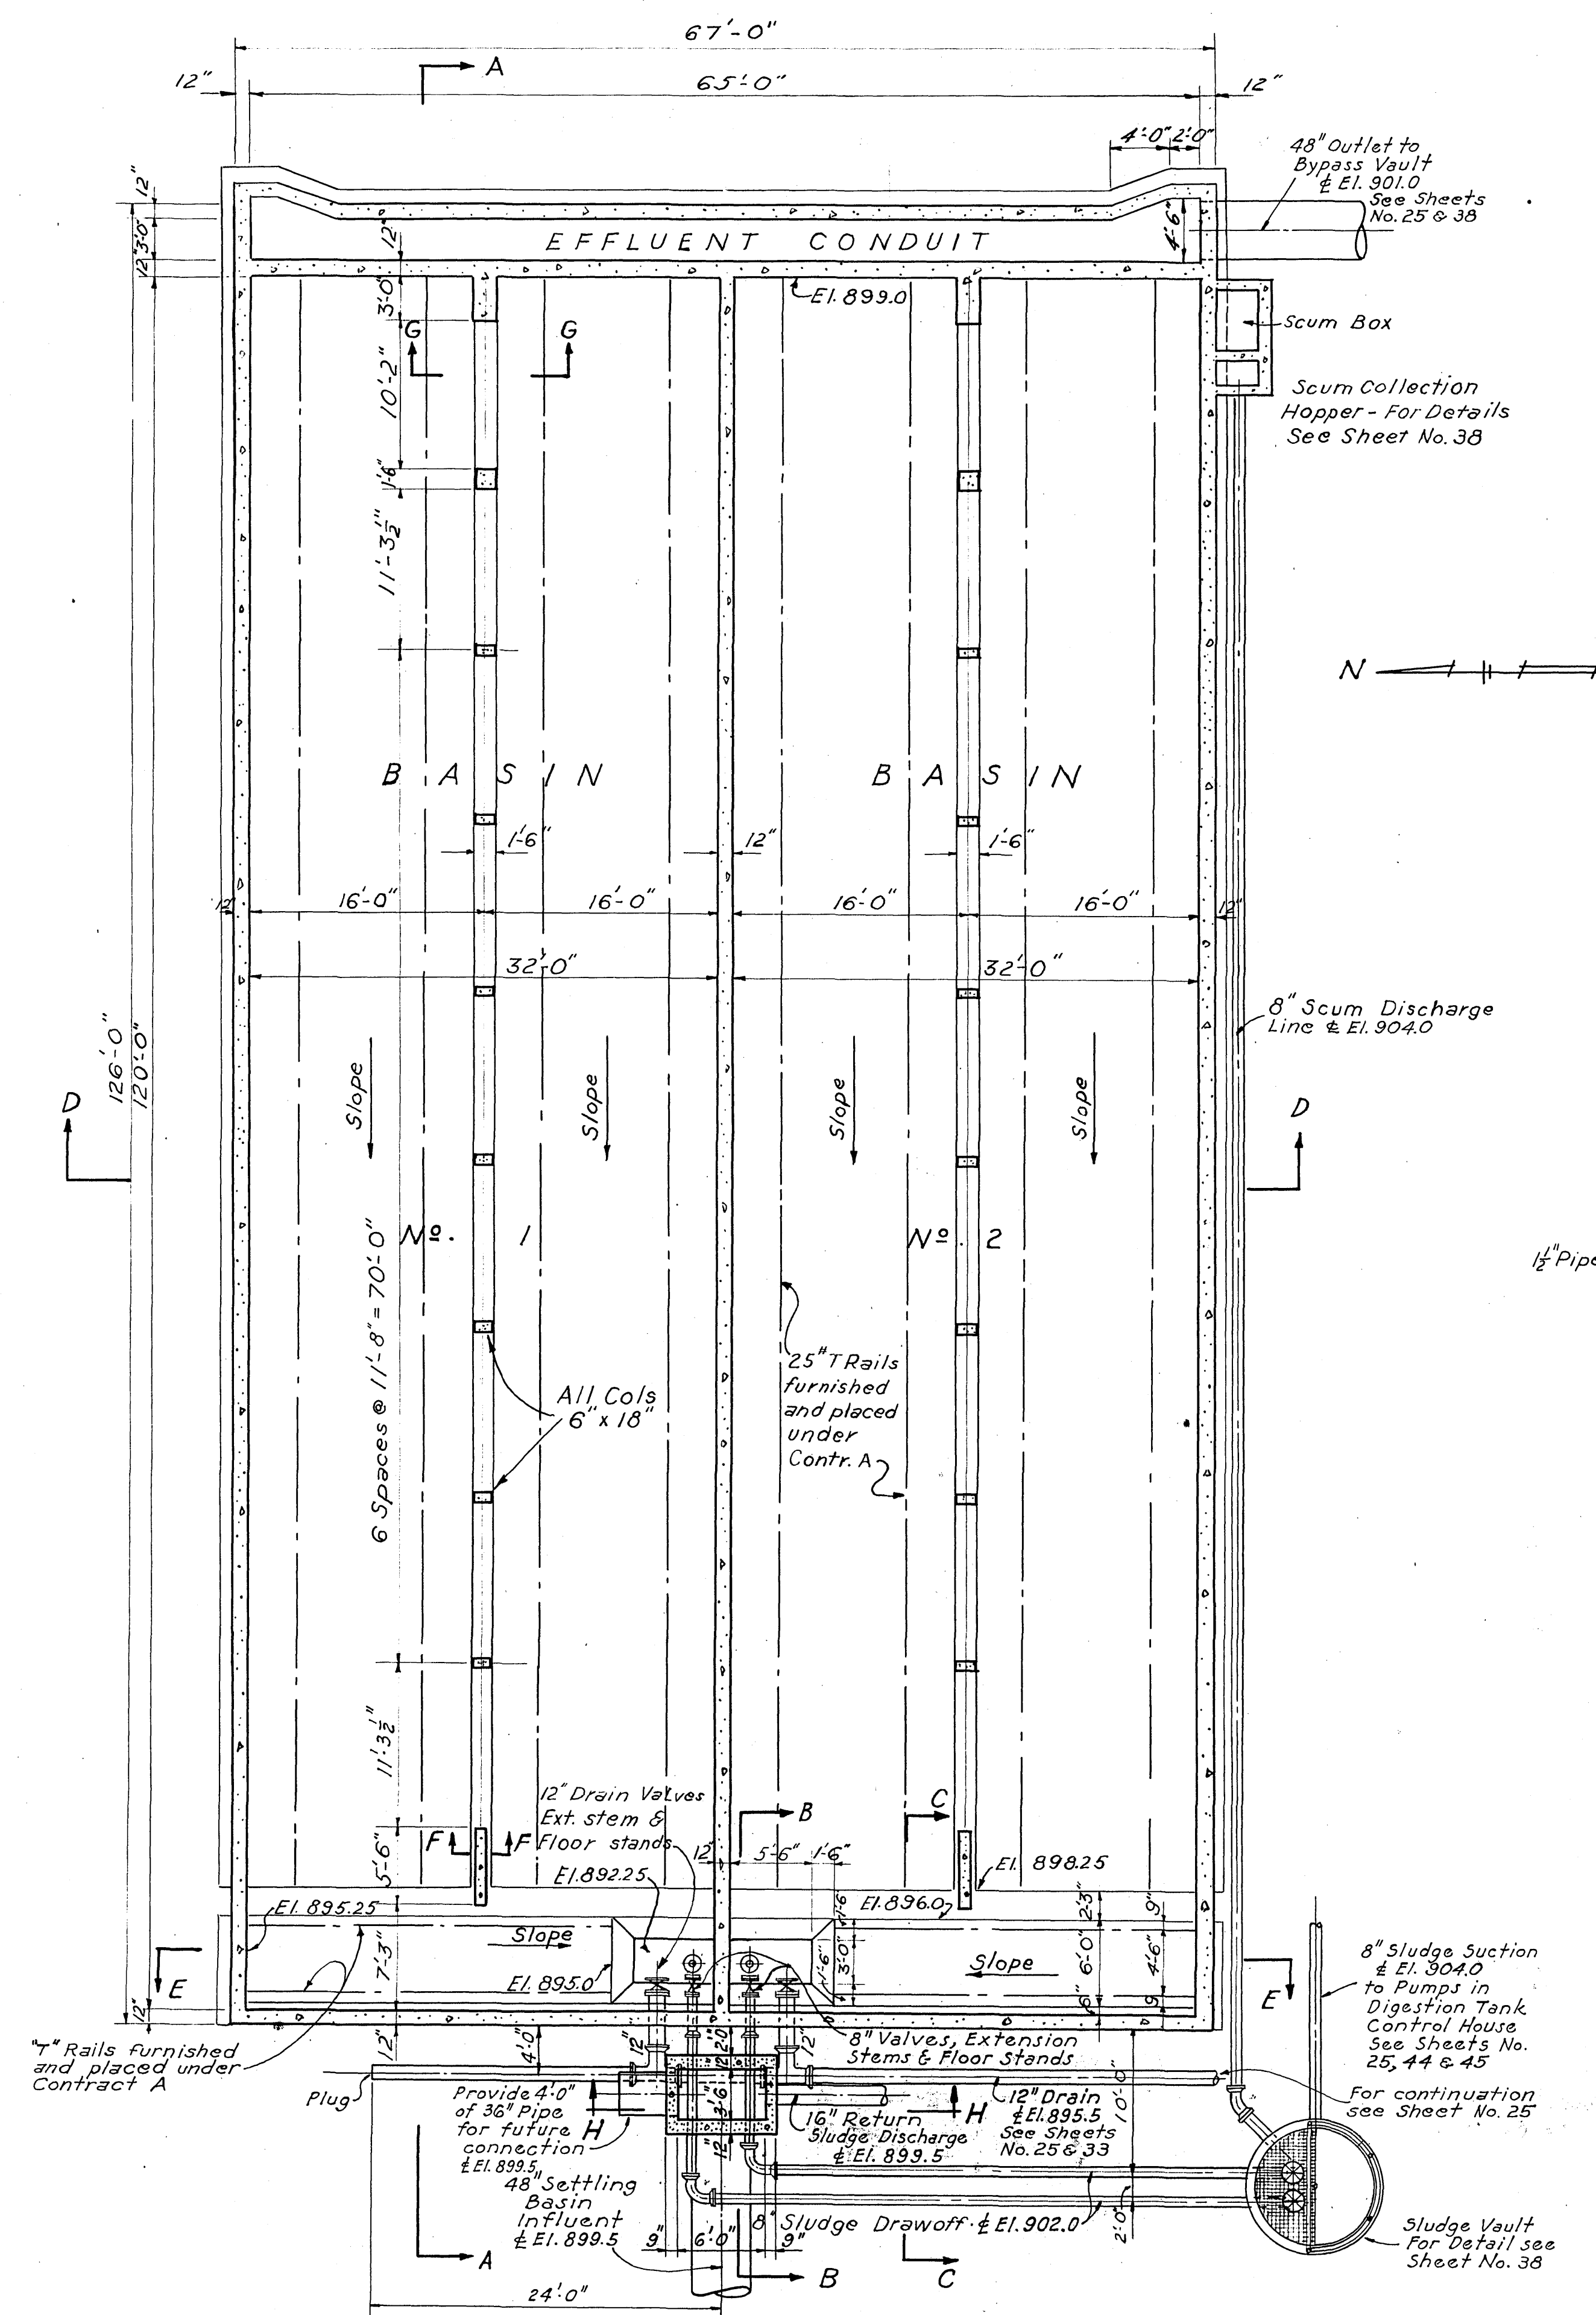

SECTIONAL PLAN
Scale: $\frac{1}{8}'' = 1'-0''$

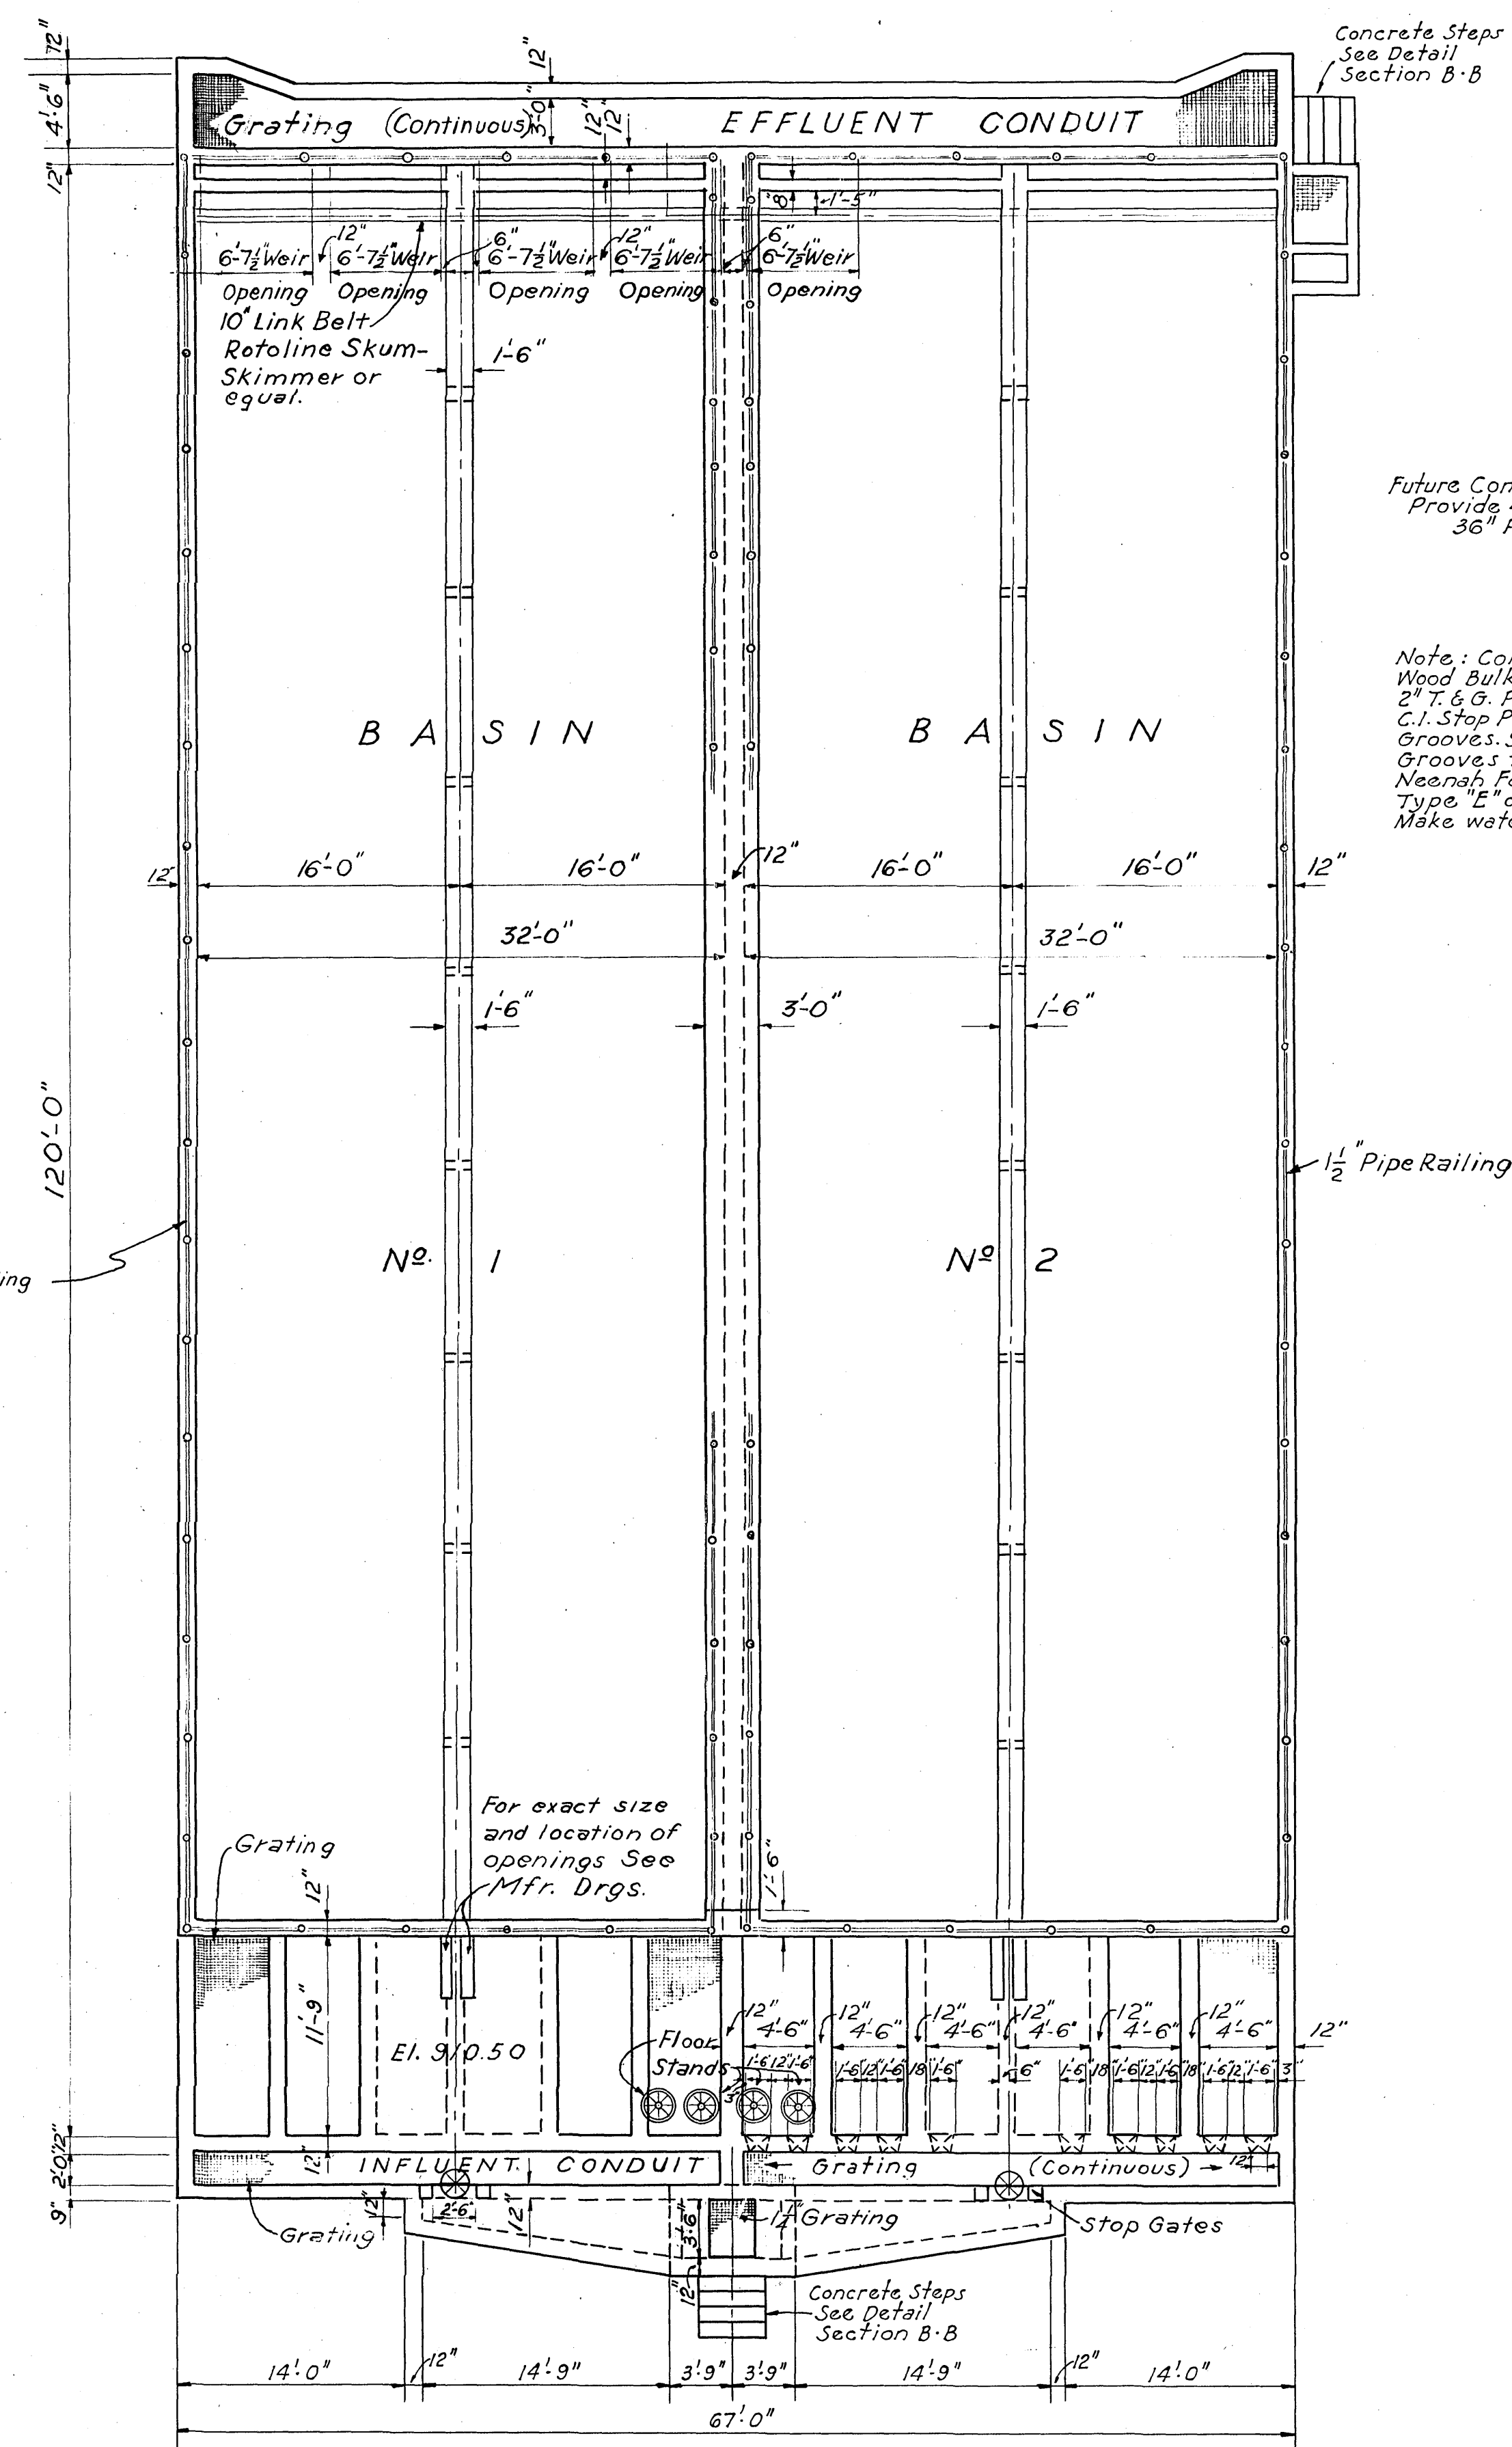

TOP PLAN
Scale: $\frac{1}{8}'' = 1'-0''$

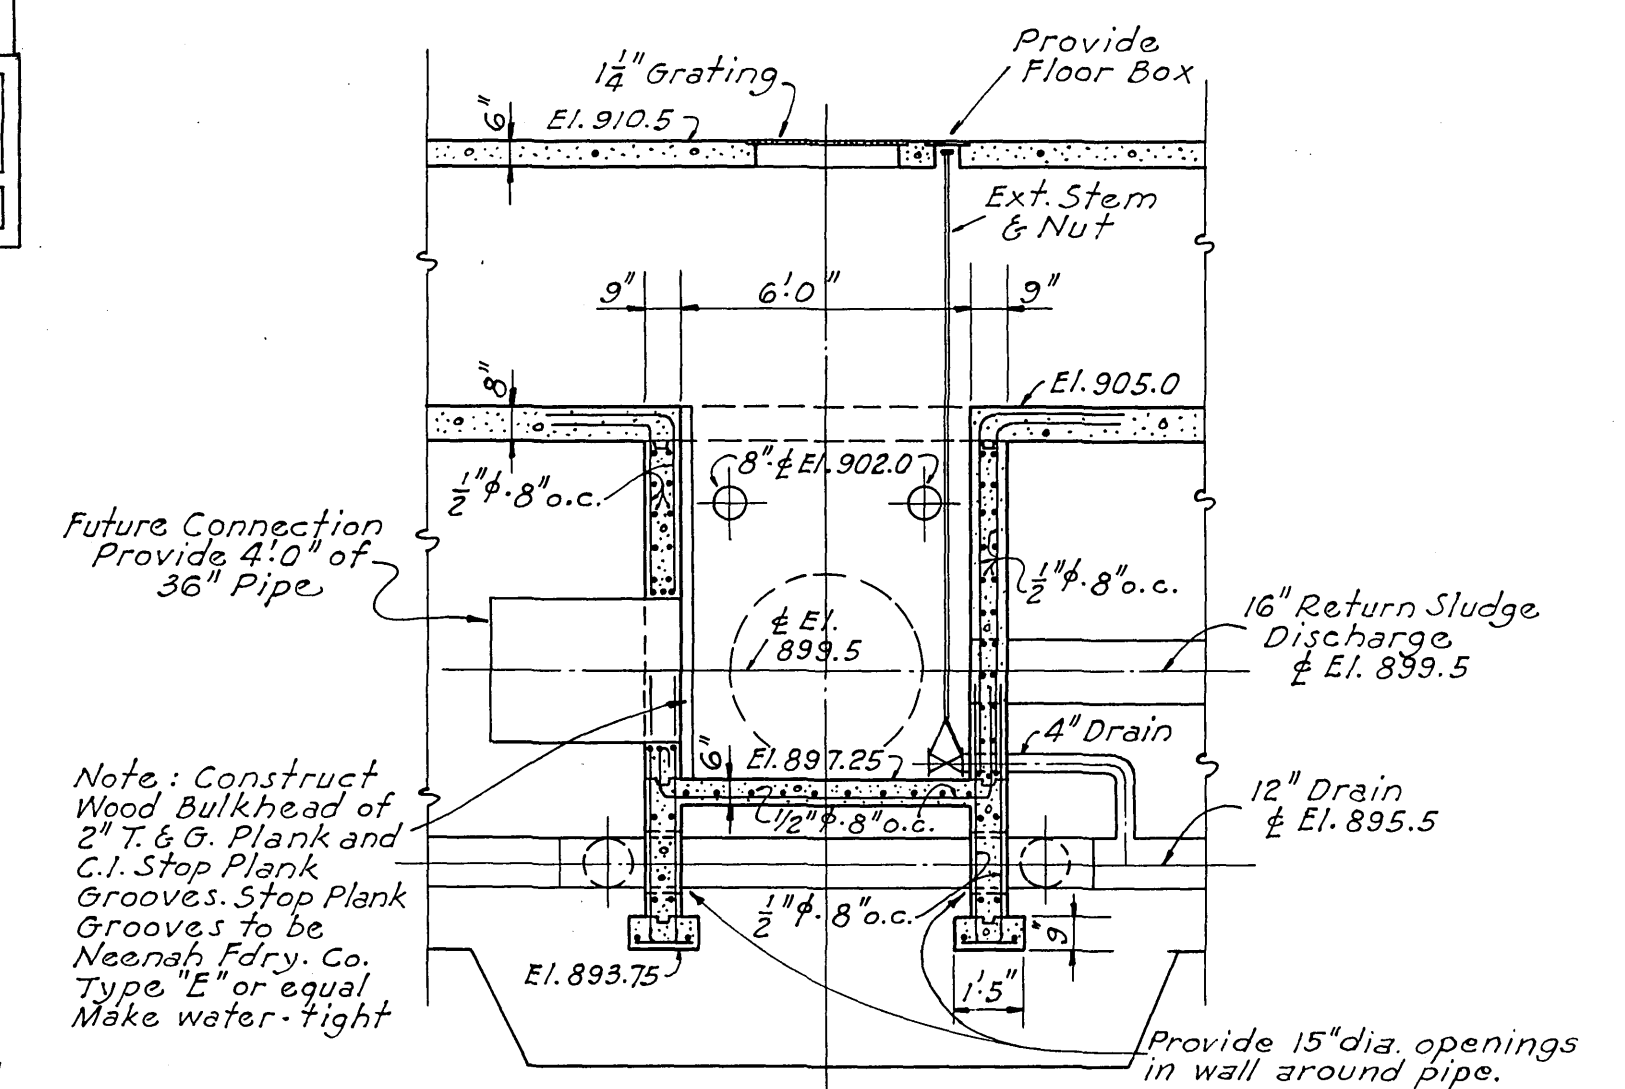

SECTION H·H
SCALE: $\frac{1}{4}'' = 1'-0''$

Notes:
For Existing Ground and Finished
Grade Elevations see Sheet No.1.
For typical Corner Details and
Construction Joints see Sheet No. 37.

SANITARY SEWER PROJECT No. 3 - 1950

ALYDOR, BURDICK & MOWERY | MATTERN & MATTERN
ENGINEERS
CHICAGO, ILL. ROANOKE, VA.

SEWAGE TREATMENT PLANT
CITY OF ROANOKE, VIRGINIA
PRIMARY SETTLING BASIN
CONCRETE DETAILS

DESIGNED		SCALE	AS SHOWN	COM. NO.
DRAWN	G. J. R.			
CHECKED	G. J. R.	DATE	AUGUST, 1950	SHEET NO. 29