




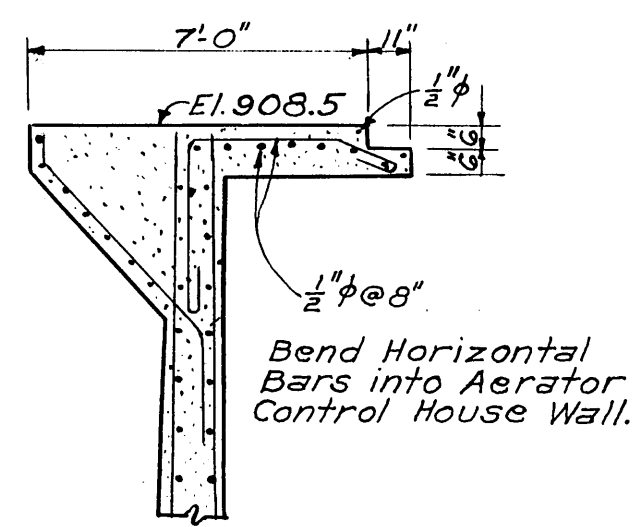


SECTION Z-Z
SCALE: 1/4" = 1'-0"

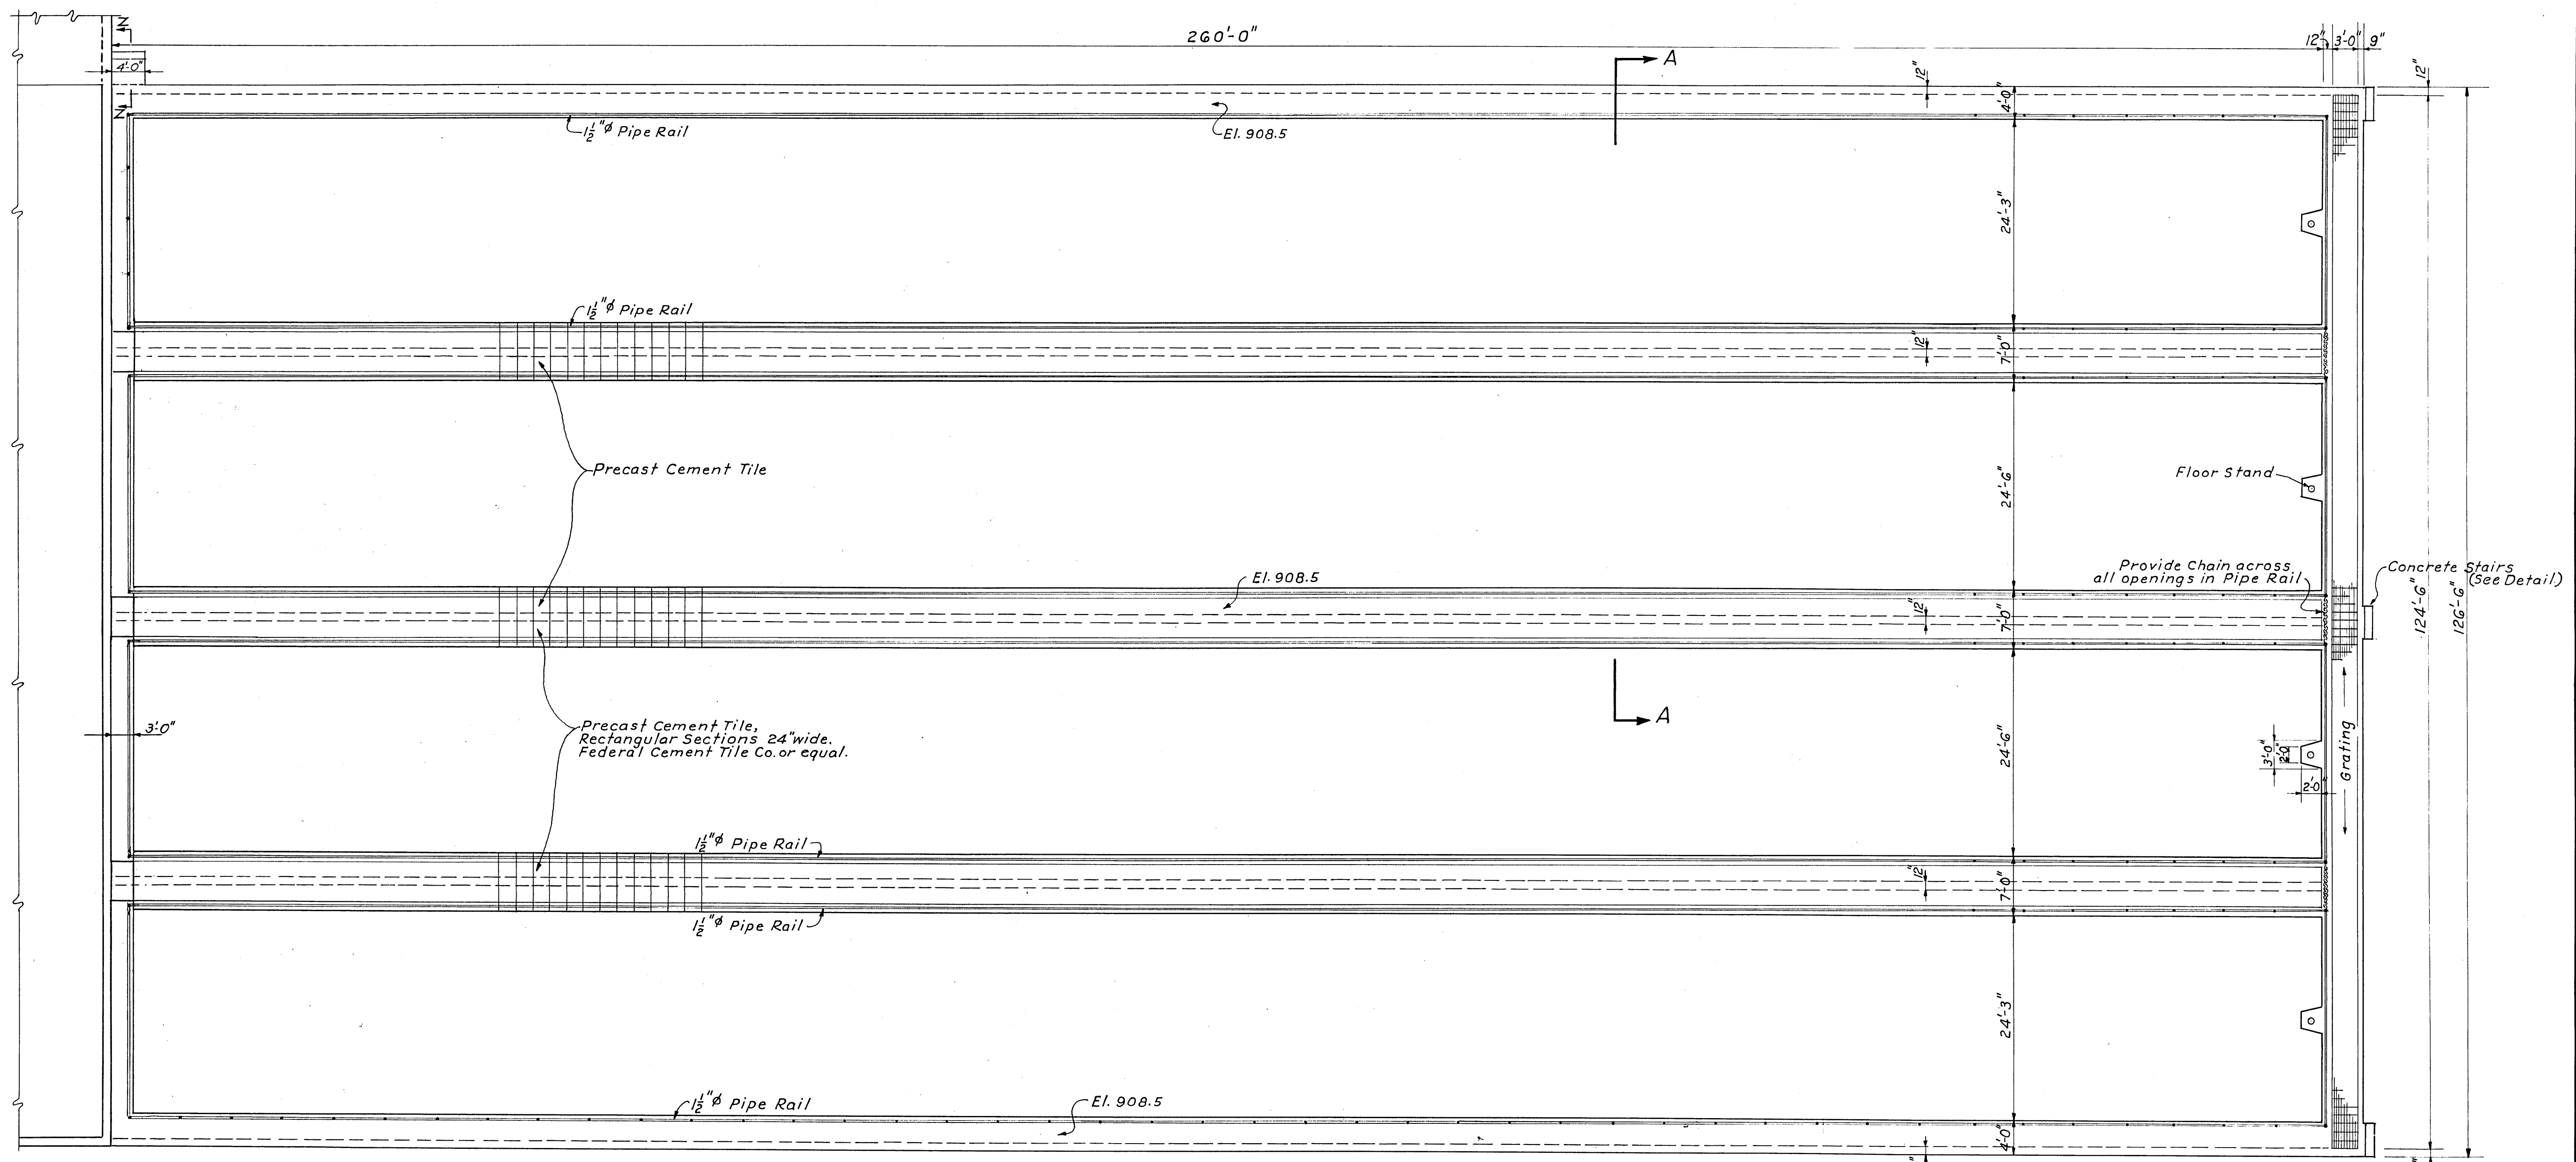


PLAN AT ELEV. 908.5
SCALE: 1" = 10'-0"

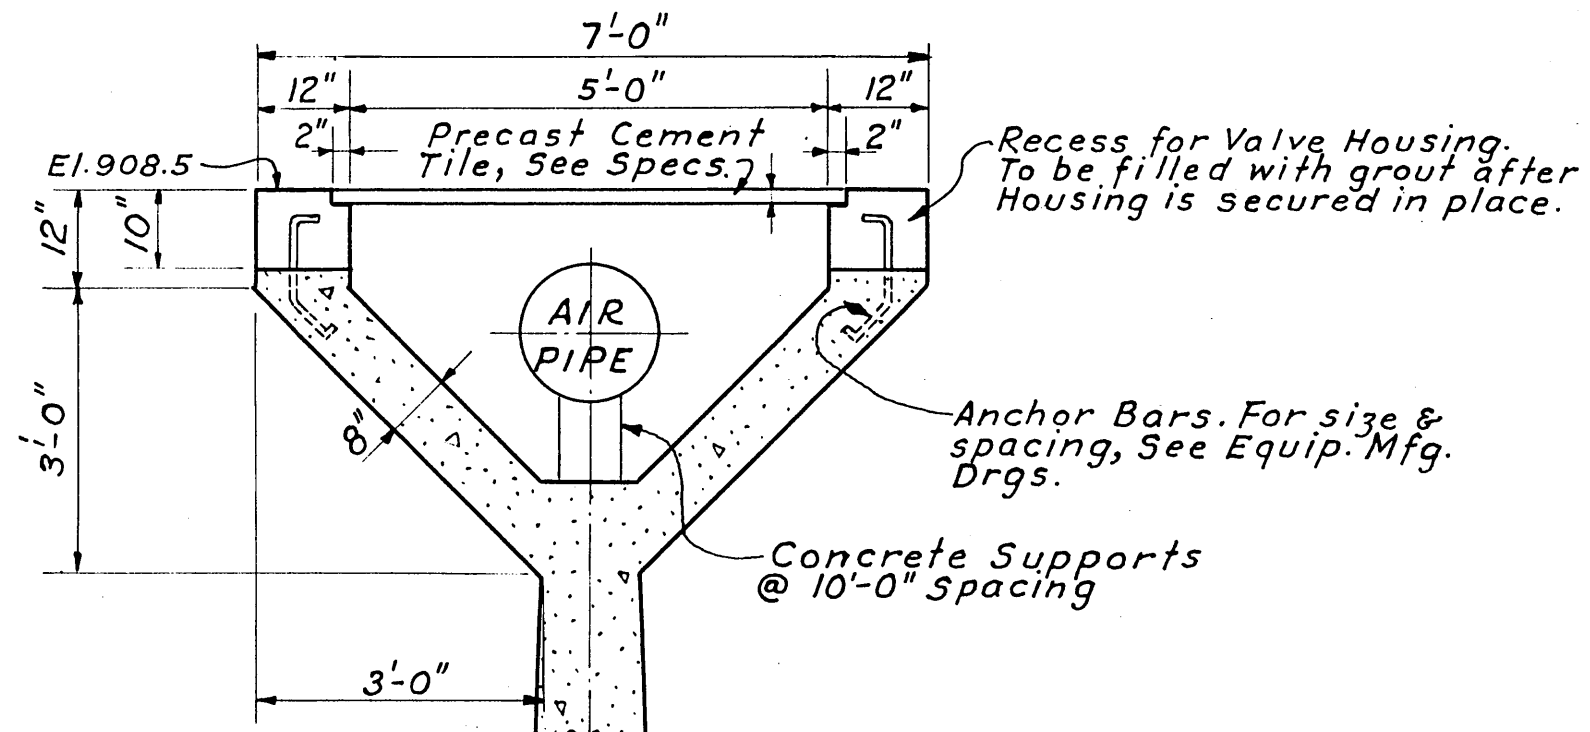


SECTION Y-Y

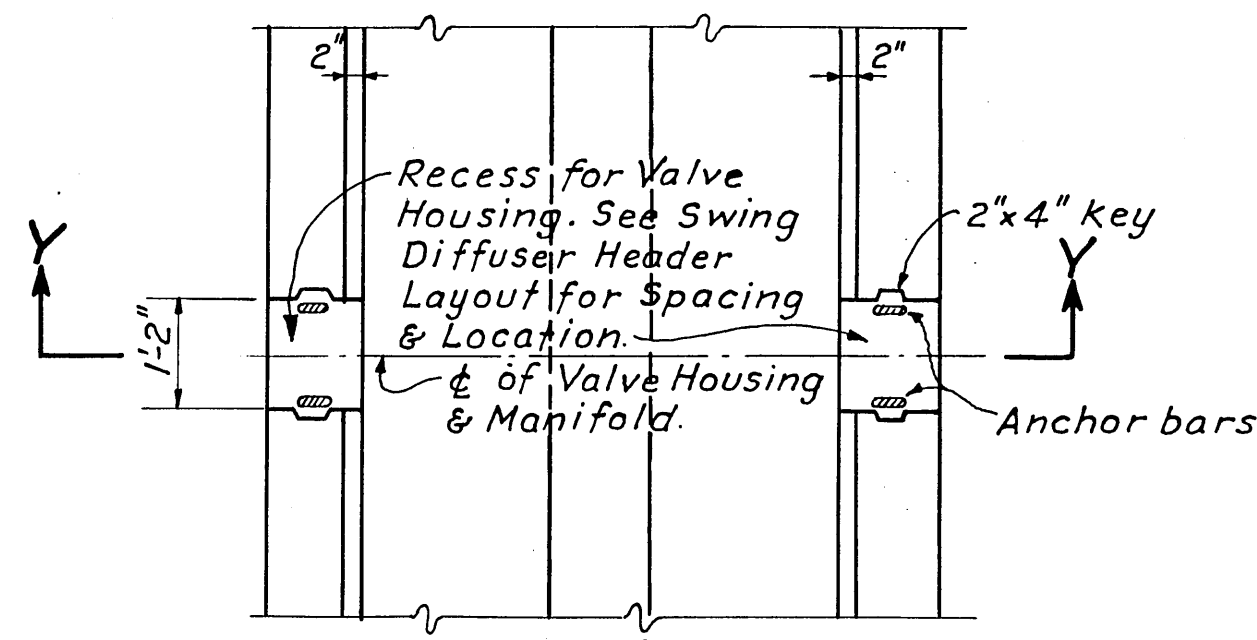

PLAN
DETAIL OF COPING
Scale: 1/2" = 1'-0"

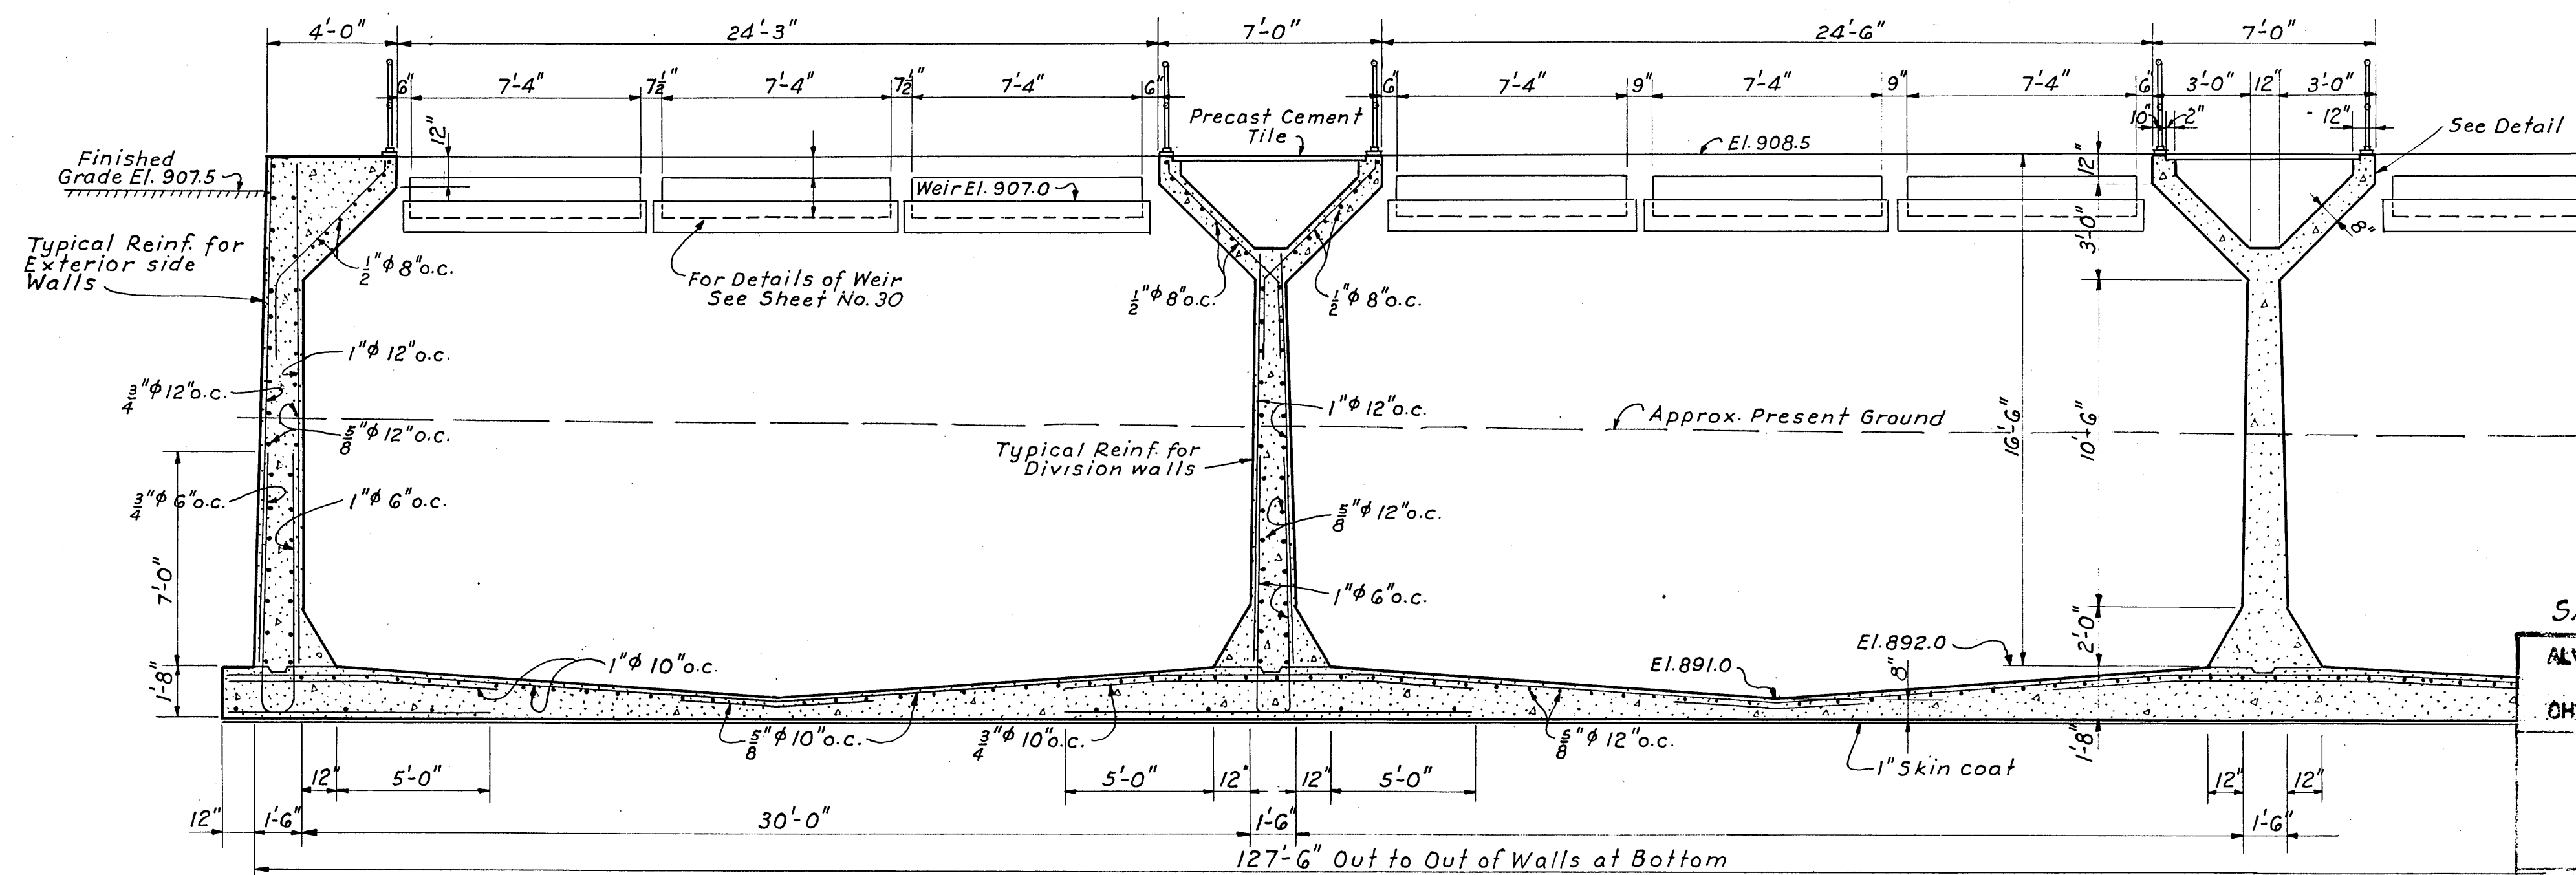

SECTION A-A
SCALE: 1/4" = 1'-0"

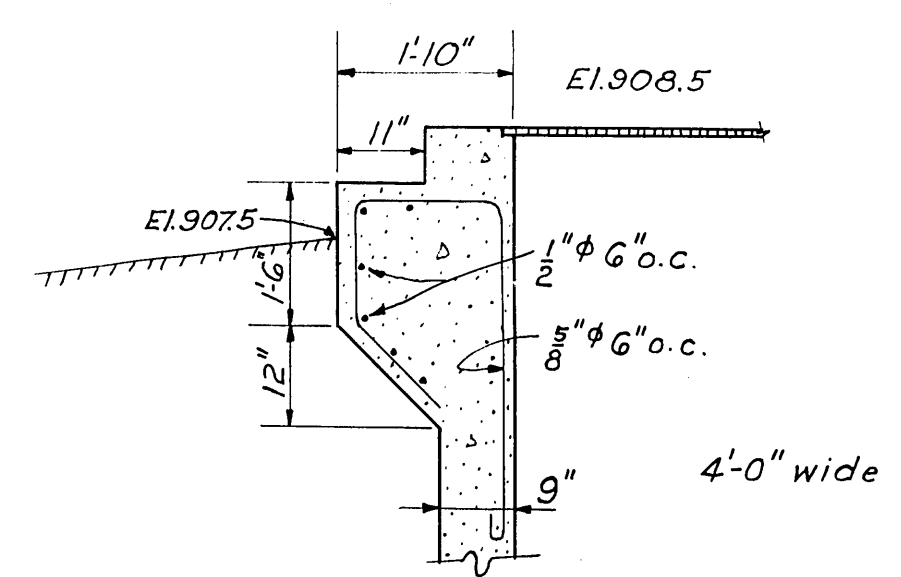

DETAIL OF CONCRETE STAIRS
Scale: 1/2" = 1'-0"

SANITARY SEWER PROJECT No. 3-1950			
ALVORD, BURDICK & HOWSON		MATTEN & MATTEN	
ENGINEERS			
CHICAGO,	ILL.	ROANOKE,	VA.
SEWAGE TREATMENT PLANT CITY OF ROANOKE, VIRGINIA AERATOR BASIN CONCRETE DETAILS			
DESIGNED	SCALE AS SHOWN		COM NO.
DRAWN G.J.R.			
CHECKED G.J.R.	DATE	AUGUST, 1950	SHEET NO. 32