




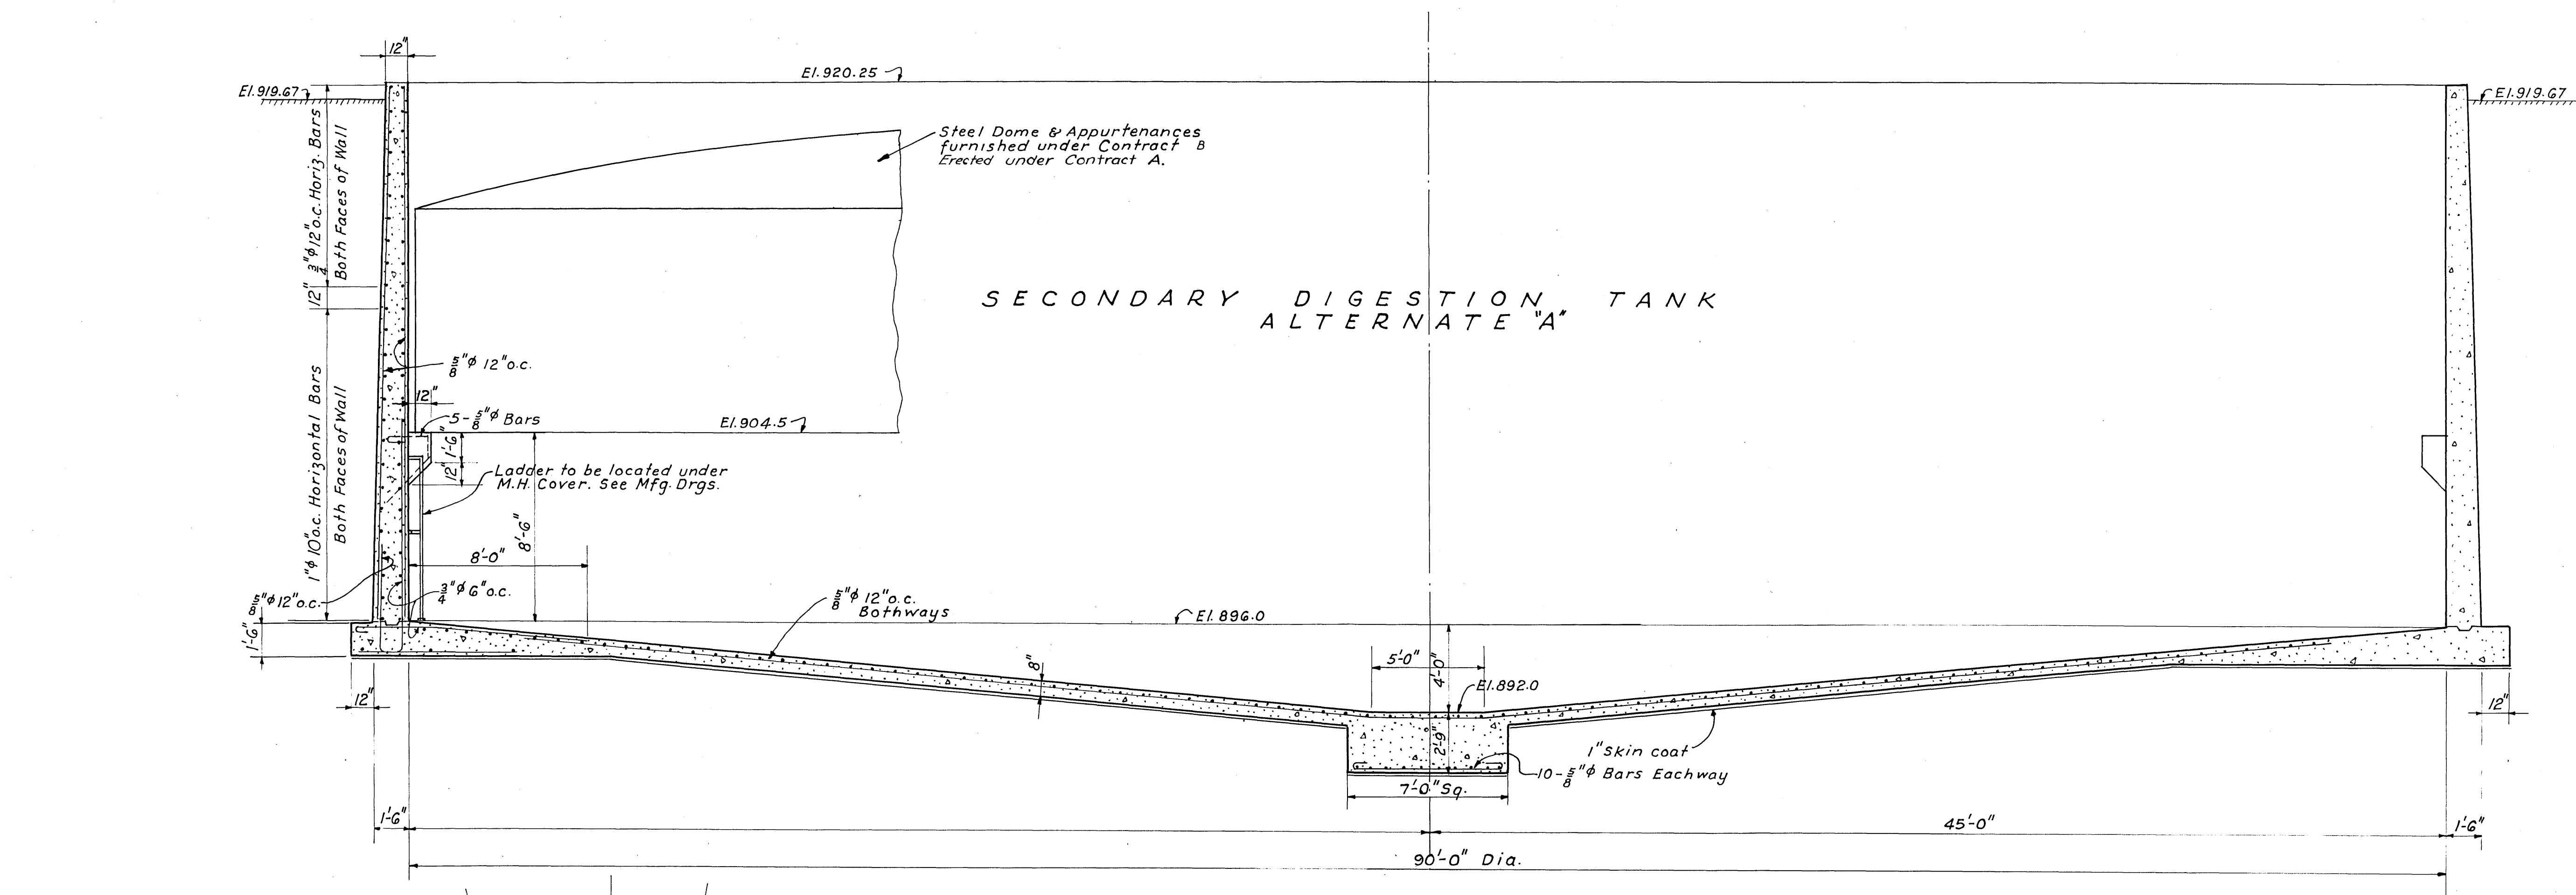

SECTION A-A
Scale: $\frac{1}{4}'' = 1'-0''$

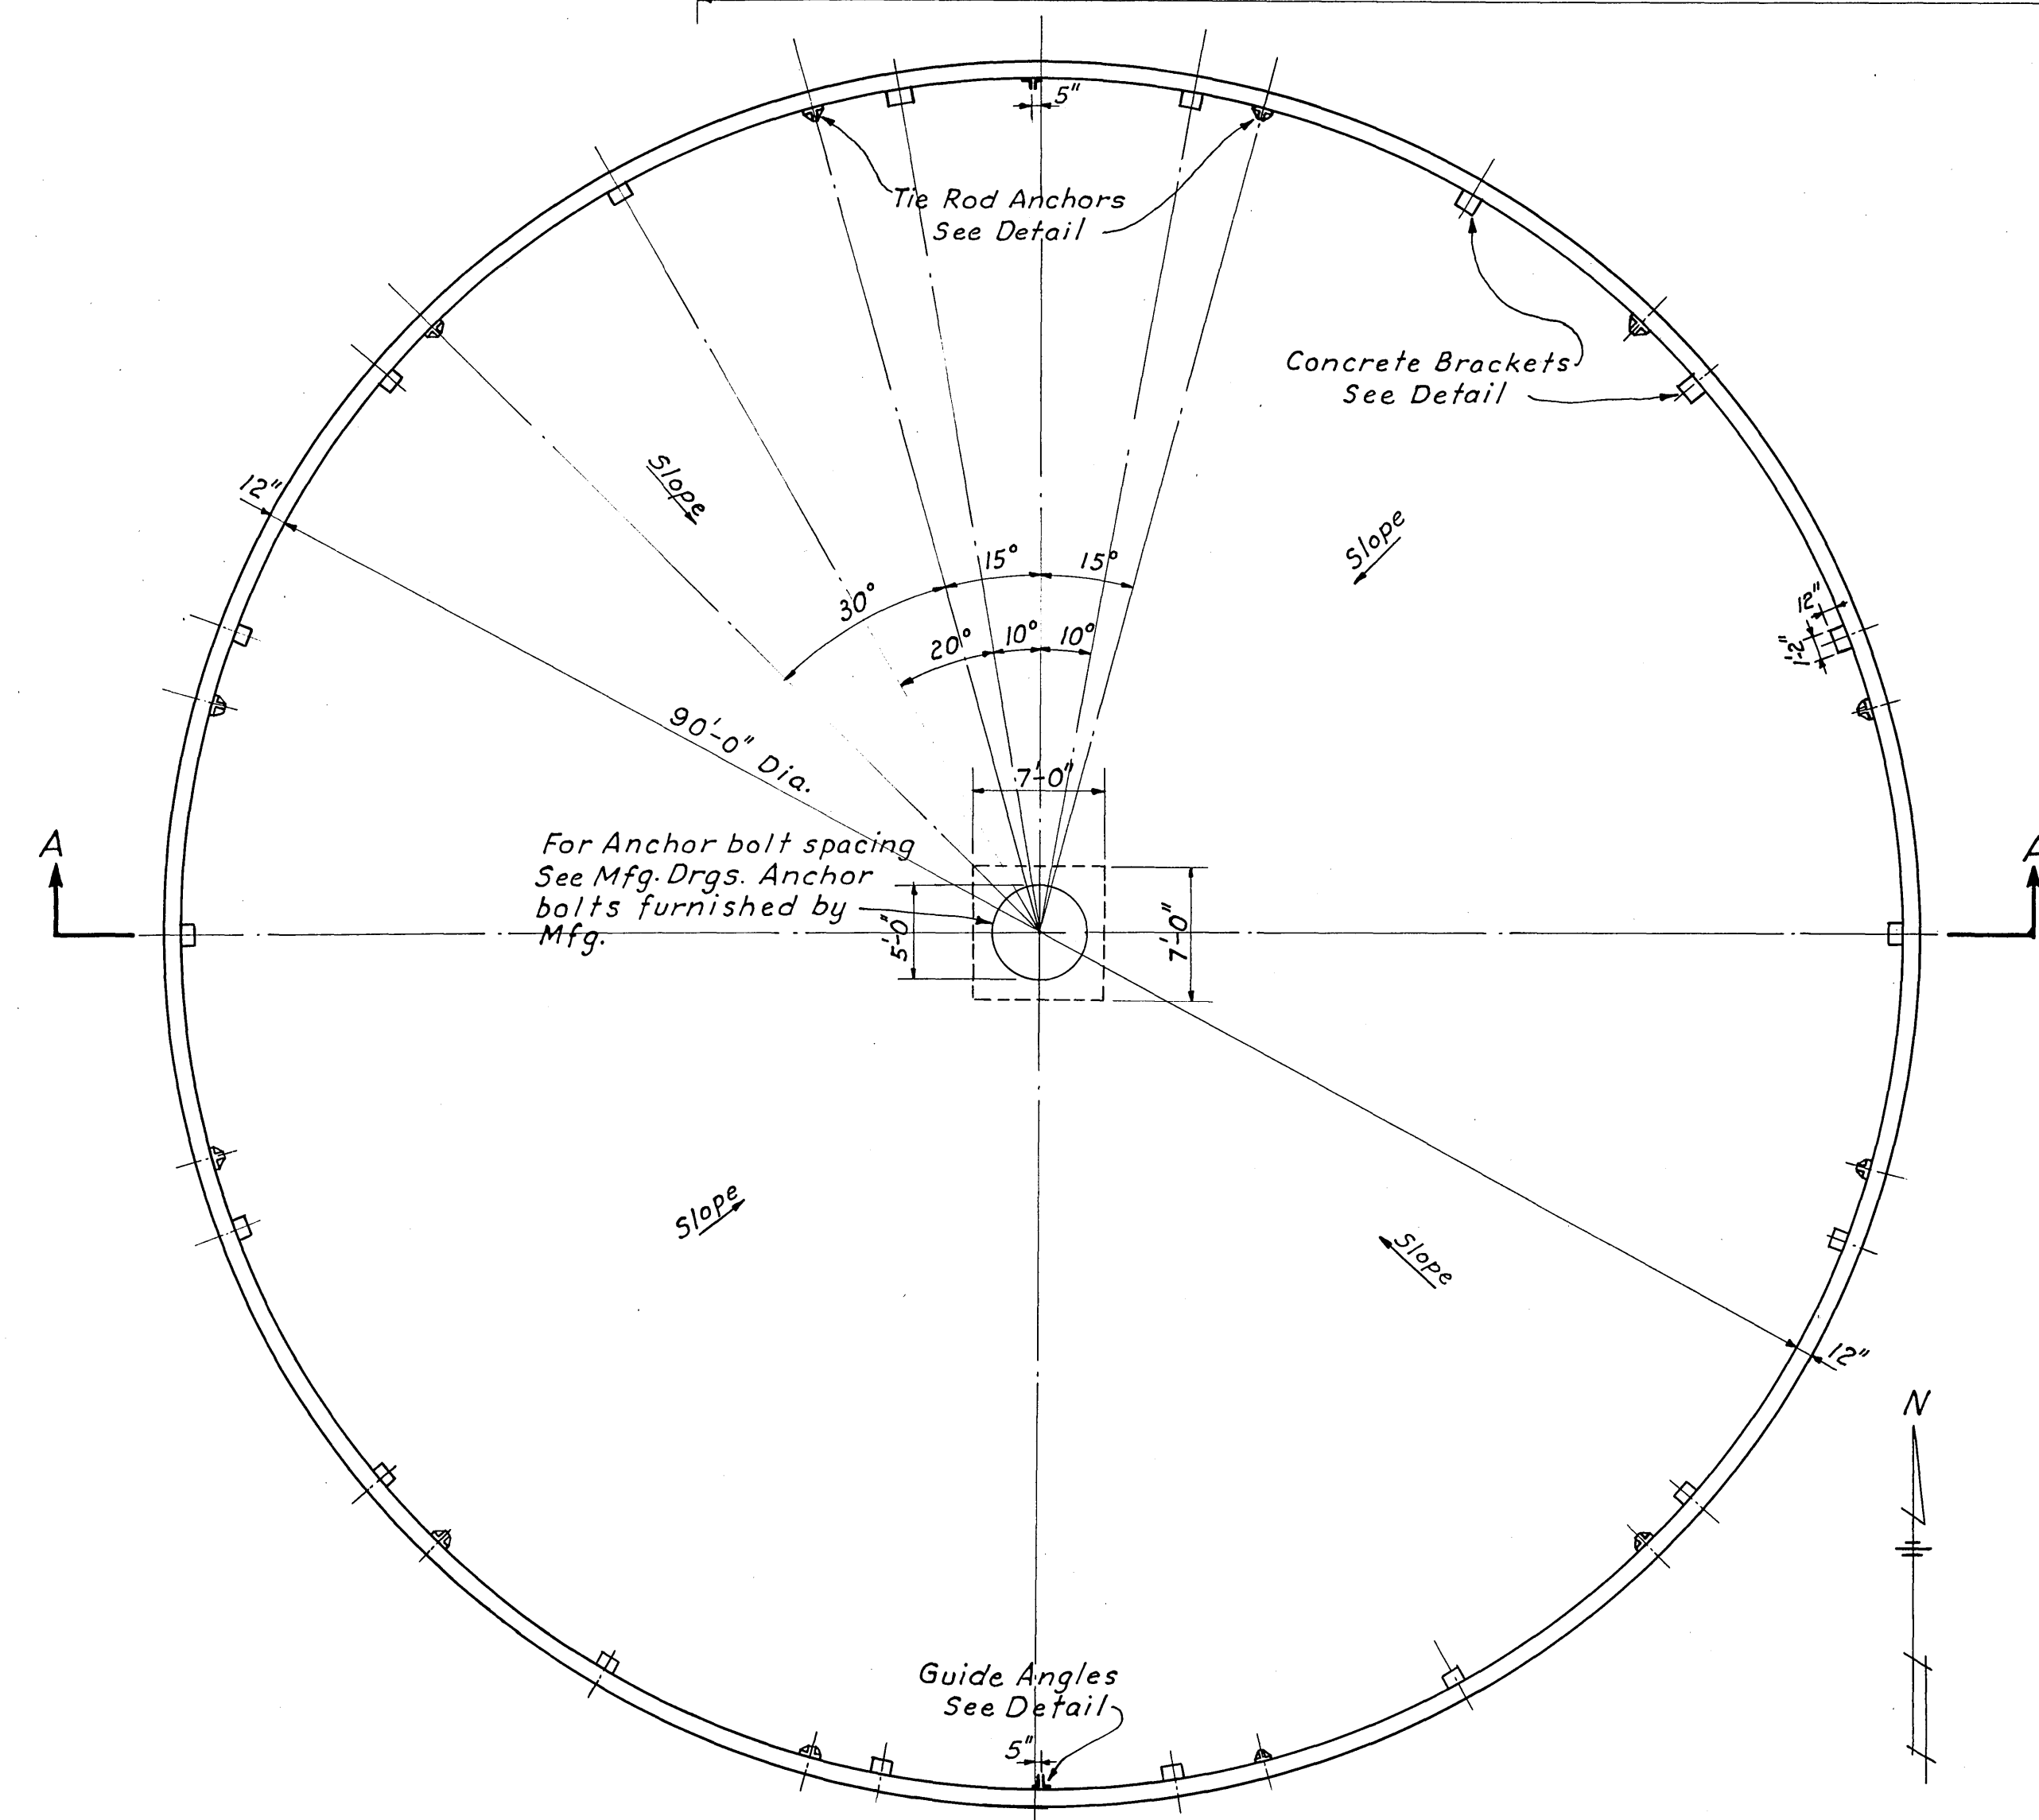

PLAN OF SECONDARY DIGESTION TANK
ALTERNATE "A"
Scale: $\frac{1}{8}" = 1'-0"$

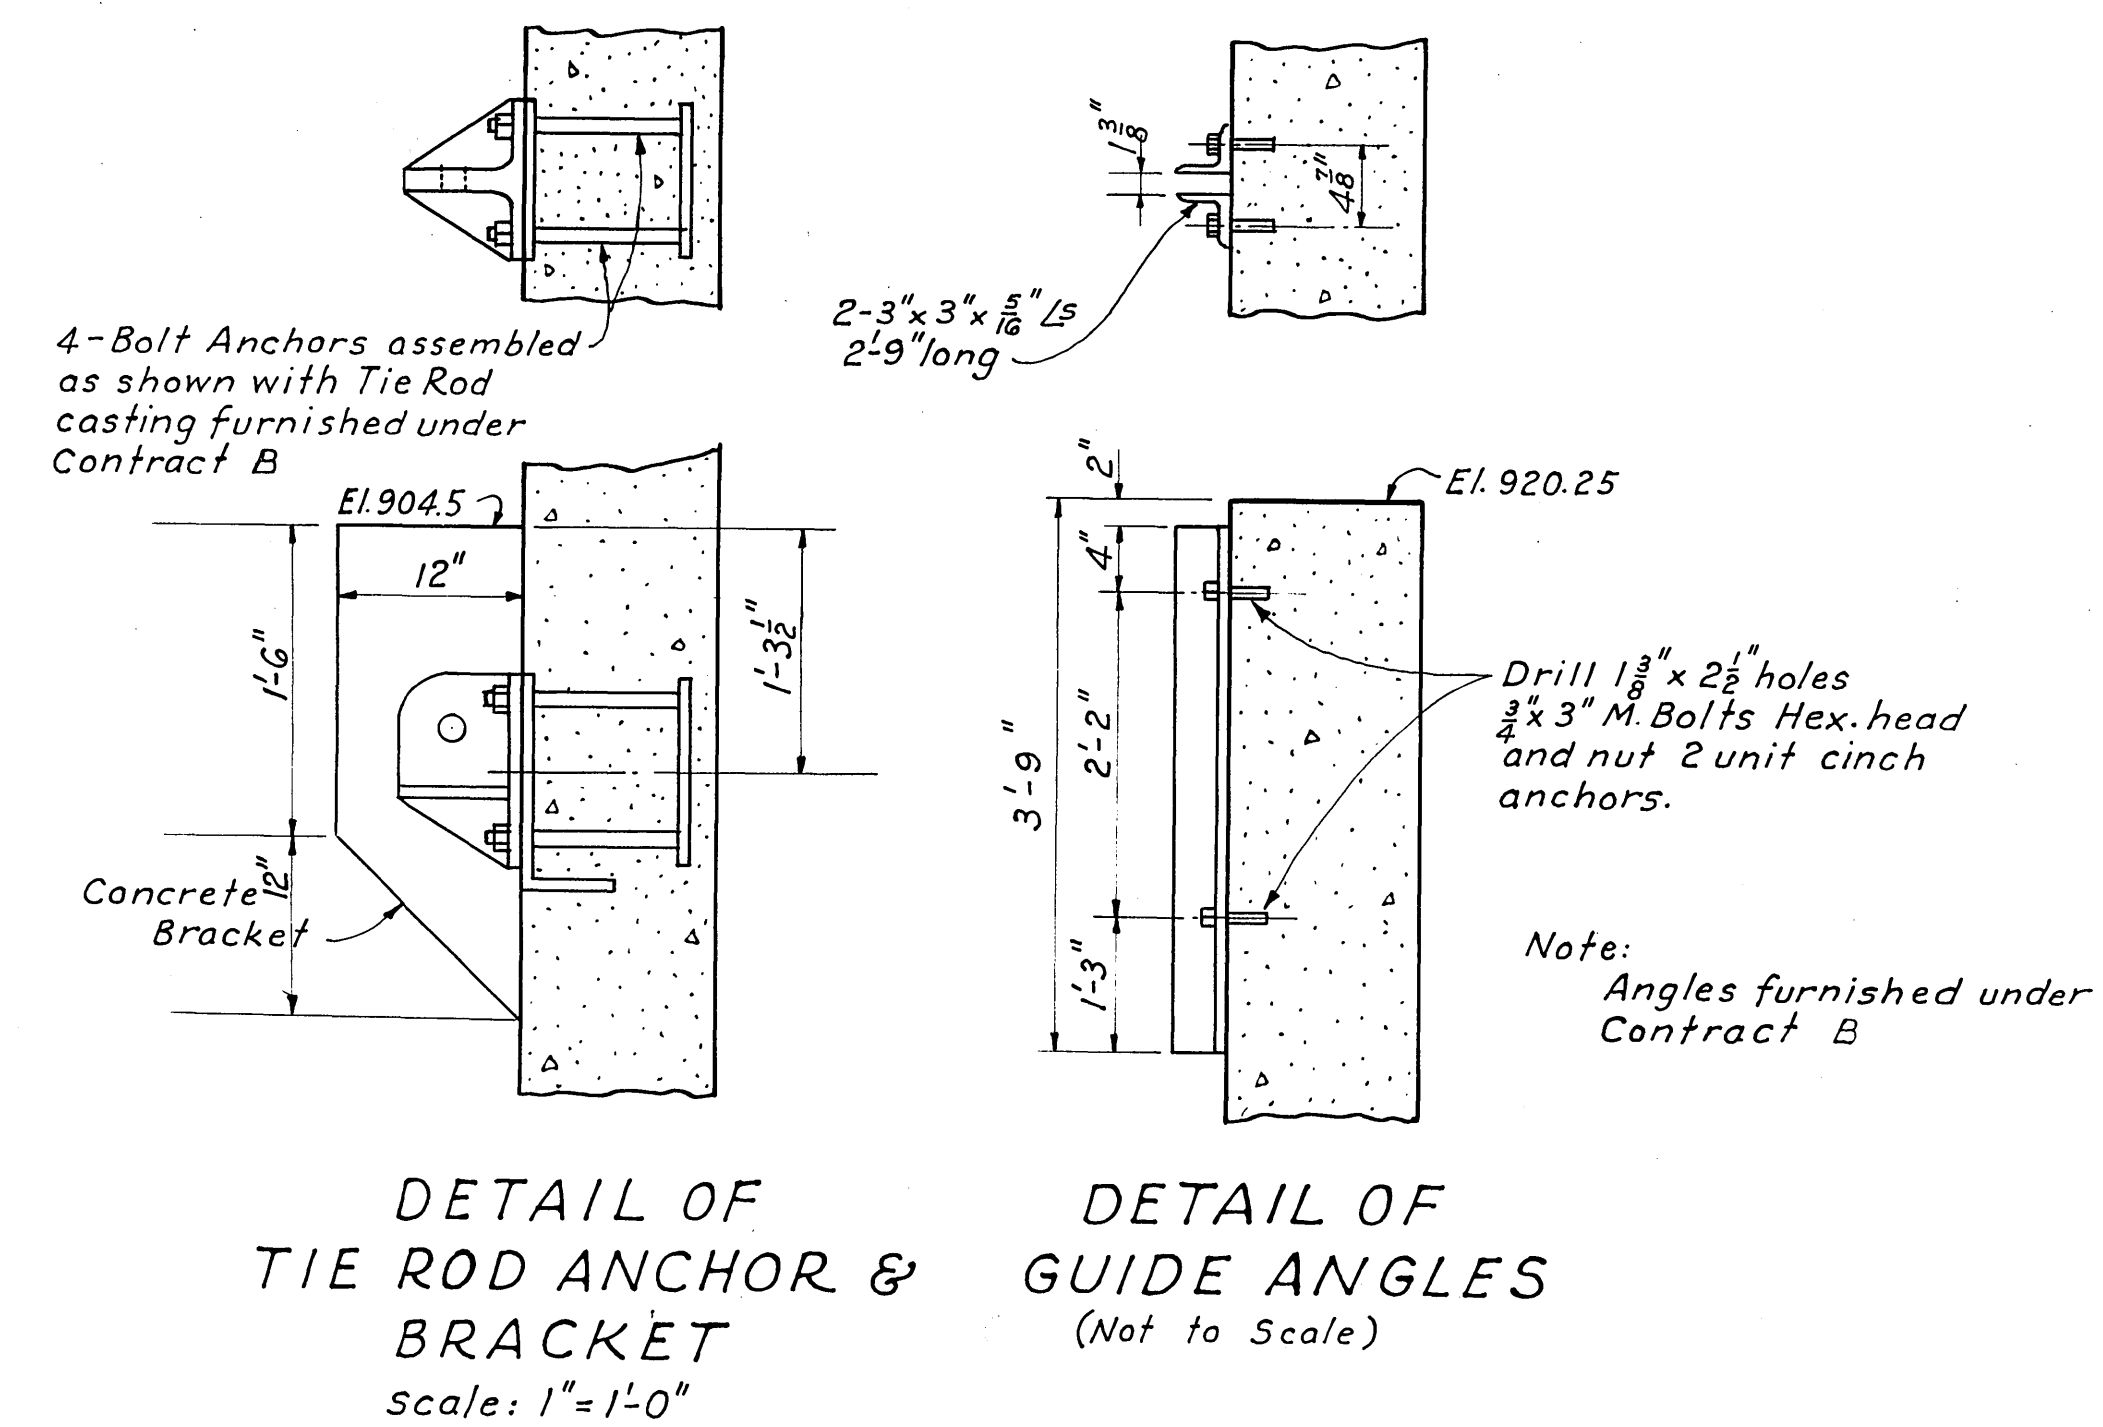

DETAIL OF
GUIDE ANGLES
(Not to Scale)

SANITARY SEWER PROJECT No. 3 - 1950

ALVORD, BURDICK & HOWSON		MATTERN & MATTERN	
ENGINEERS			
CHICAGO, ILL.	ROANOKE,	VA.	

*SEWAGE TREATMENT PLANT
CITY OF ROANOKE, VIRGINIA
DIGESTION TANKS
SECONDARY - ALT. "A"*

DESIGNED		SCALE	<i>AS SHOWN</i>	CON. NO.	
DRAWN	<i>G.J.R.</i>				
CHECKED	<i>G.J.R.</i>	RATE	<i>AUGUST, 1950</i>	SHEET NO.	<i>42</i>