


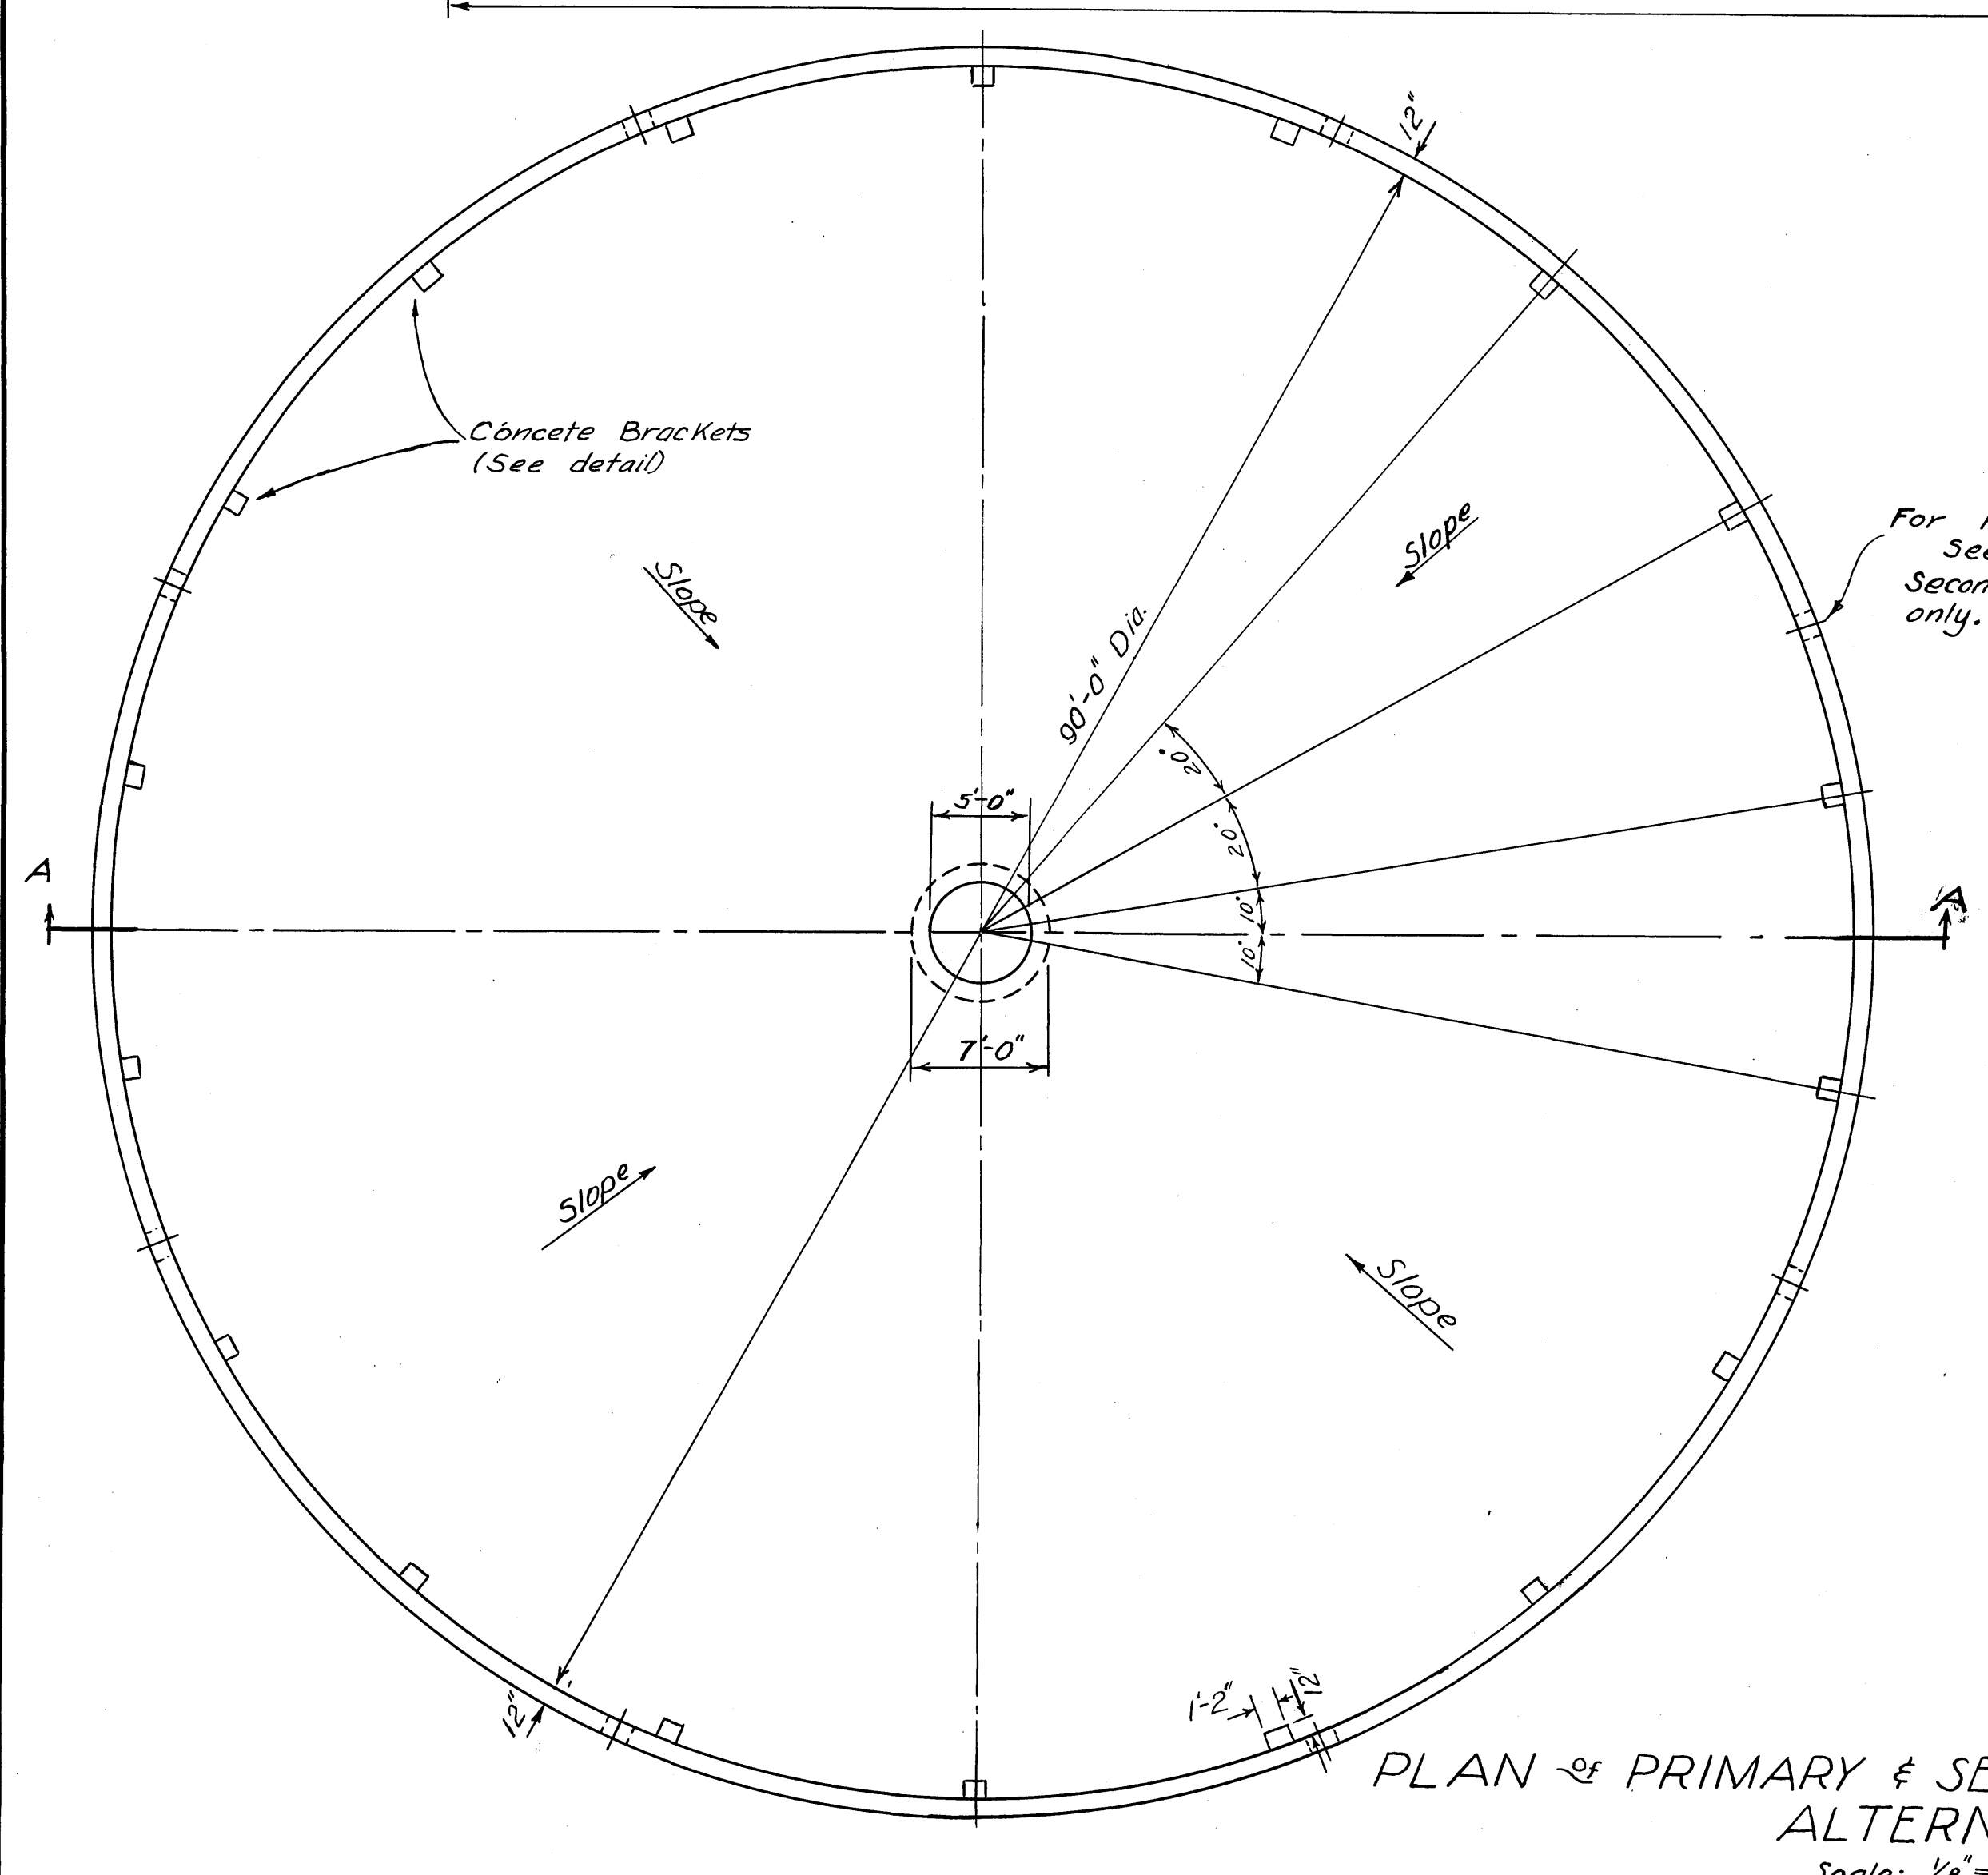


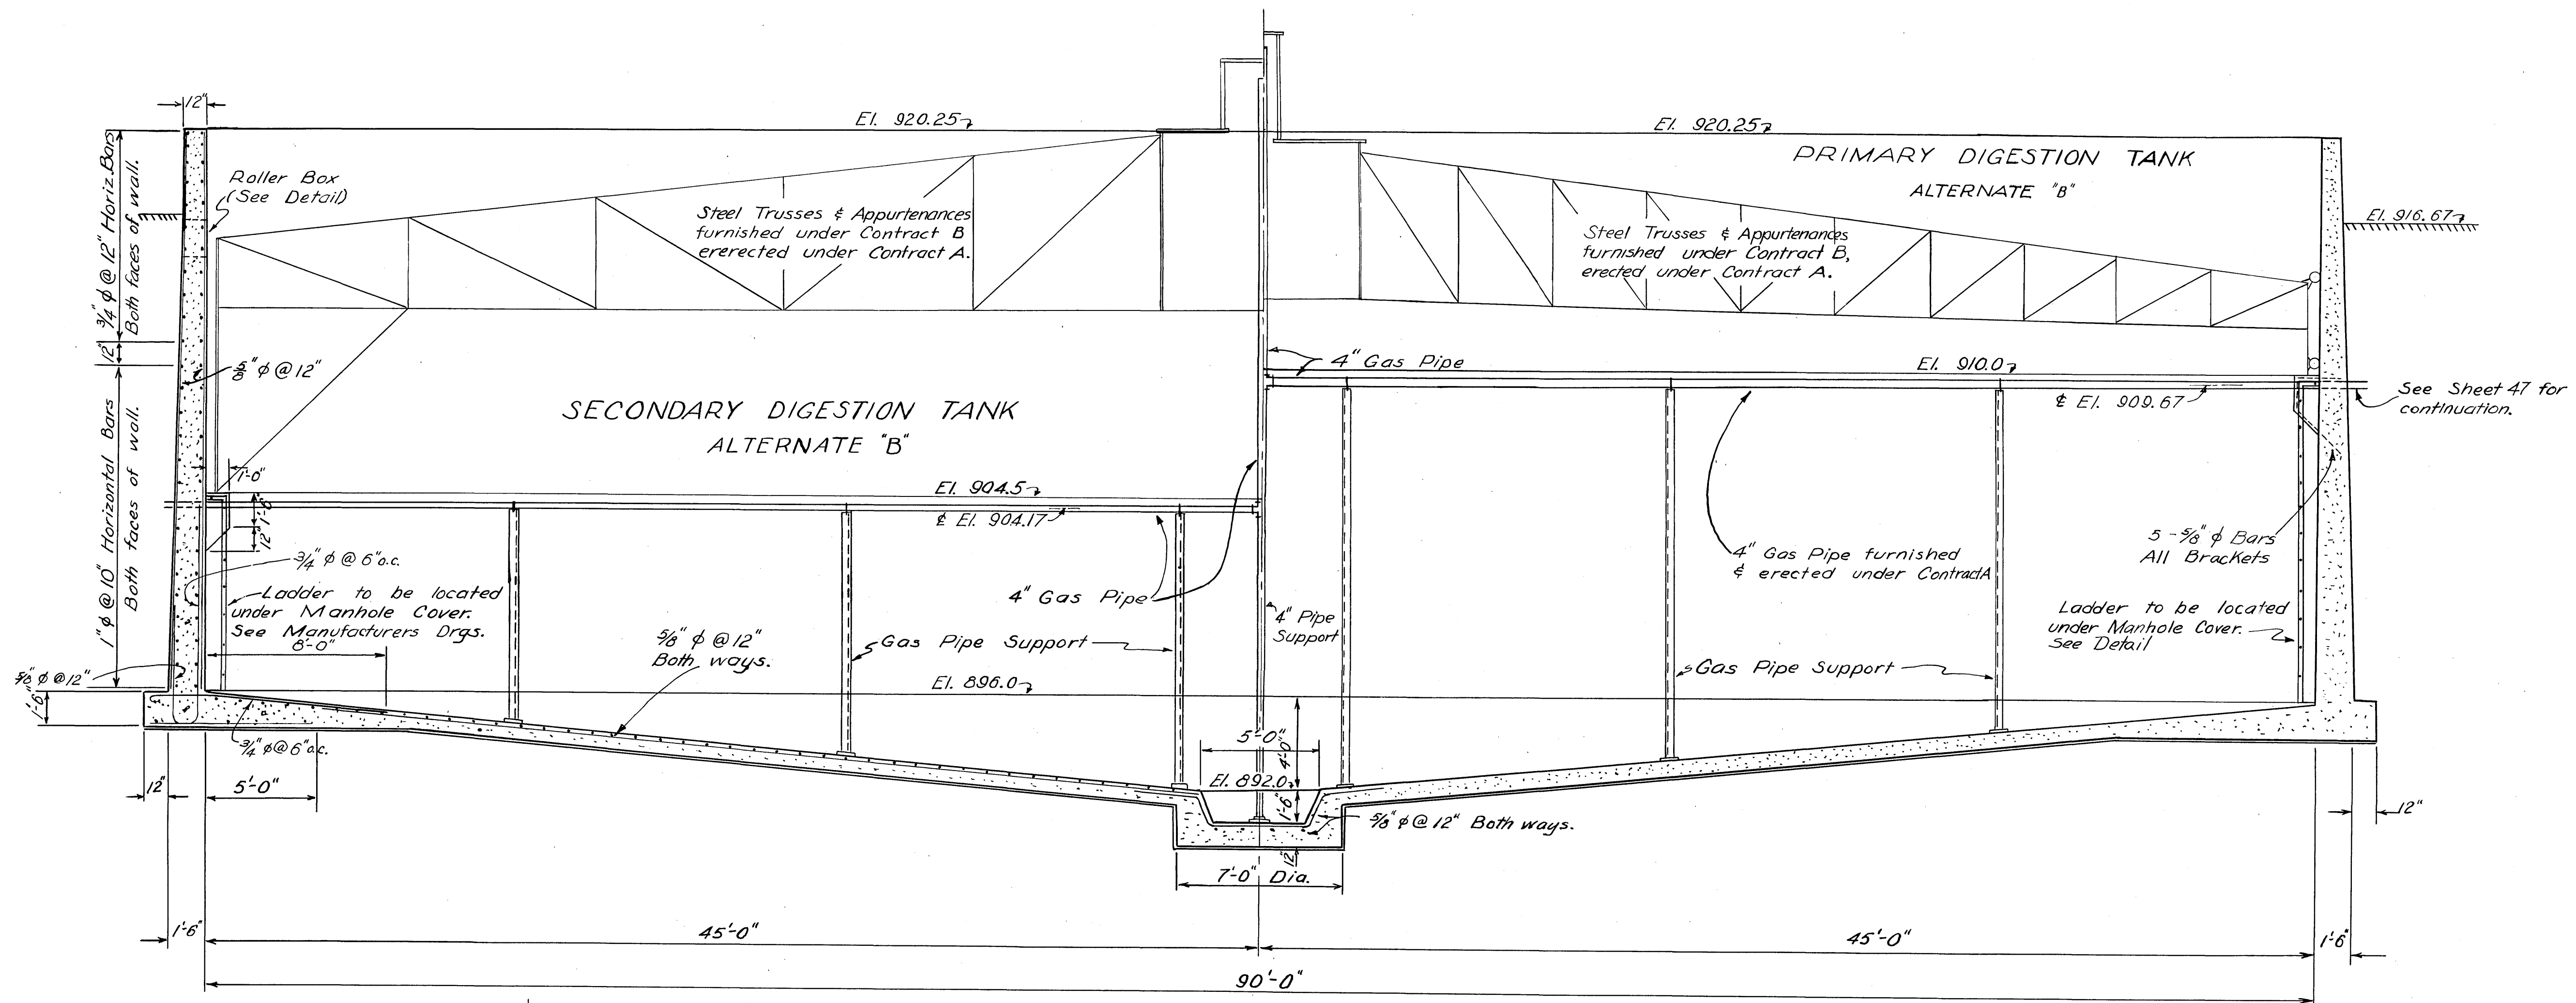


SECTION A-A
Scale: 1/4" = 1'-0"

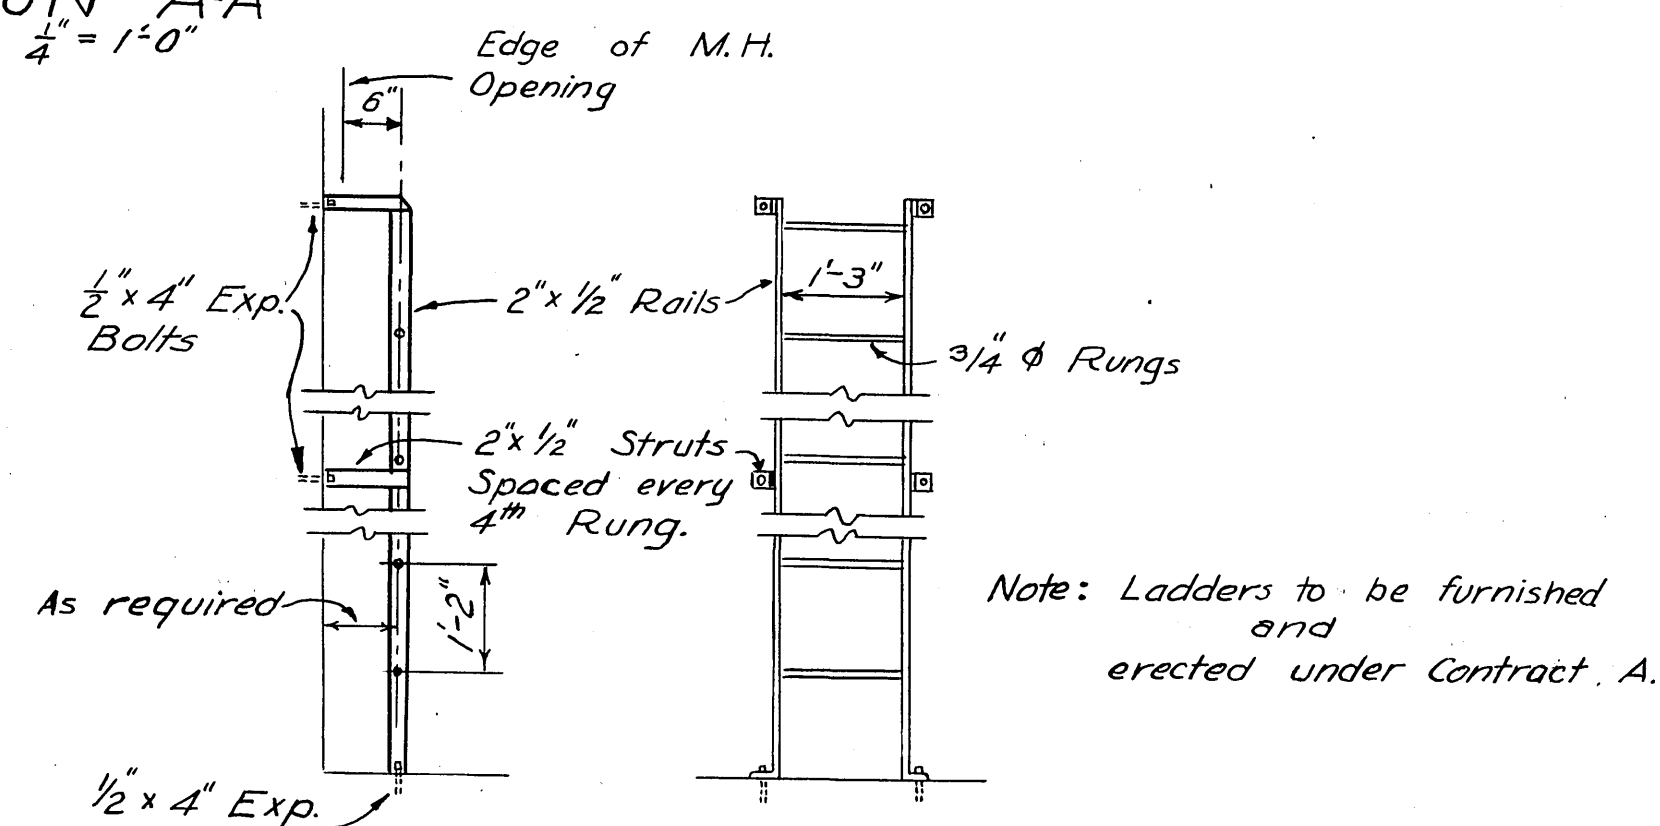

TYPICAL LADDER DETAIL
Scale 1/2" = 1'-0"

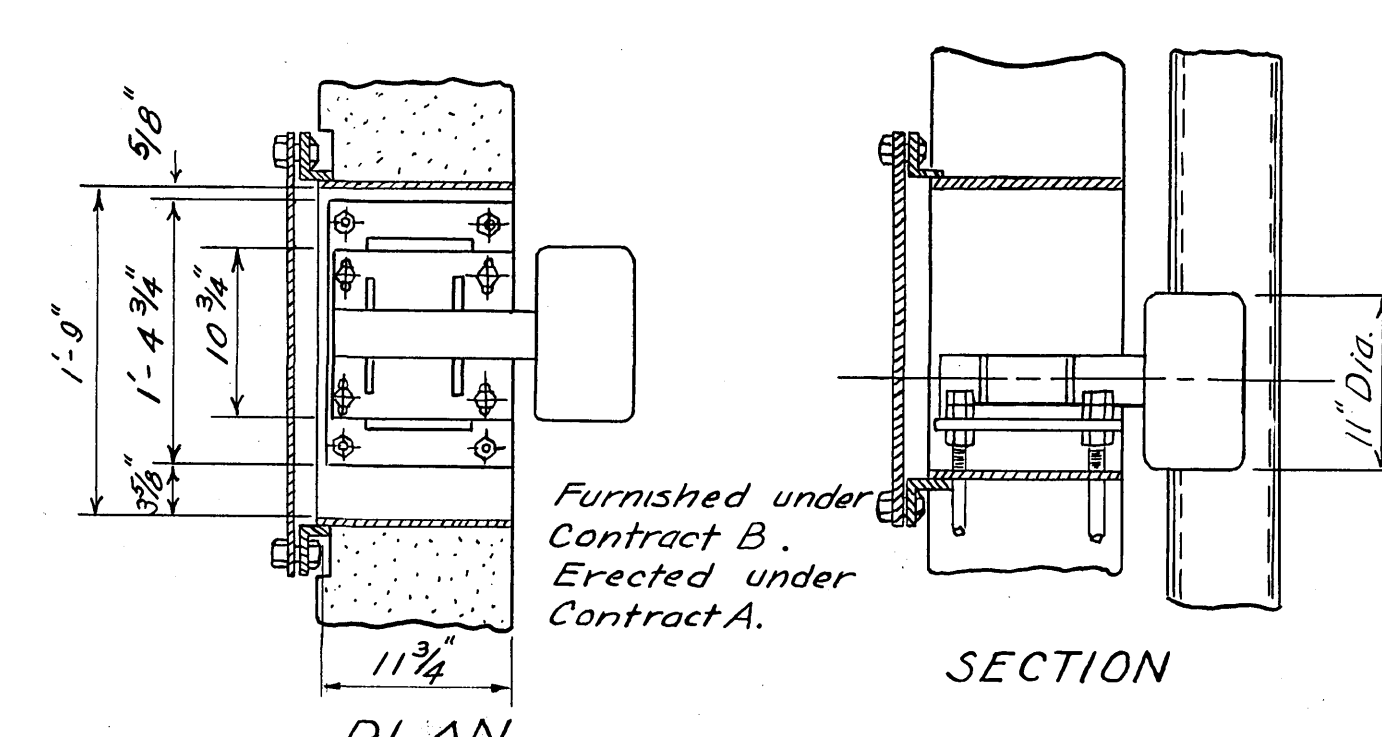

DETAIL OF ROLLER & BOX
SECONDARY DIGESTION TANK
ALTERNATE "B"
Scale 1" = 1'-0"

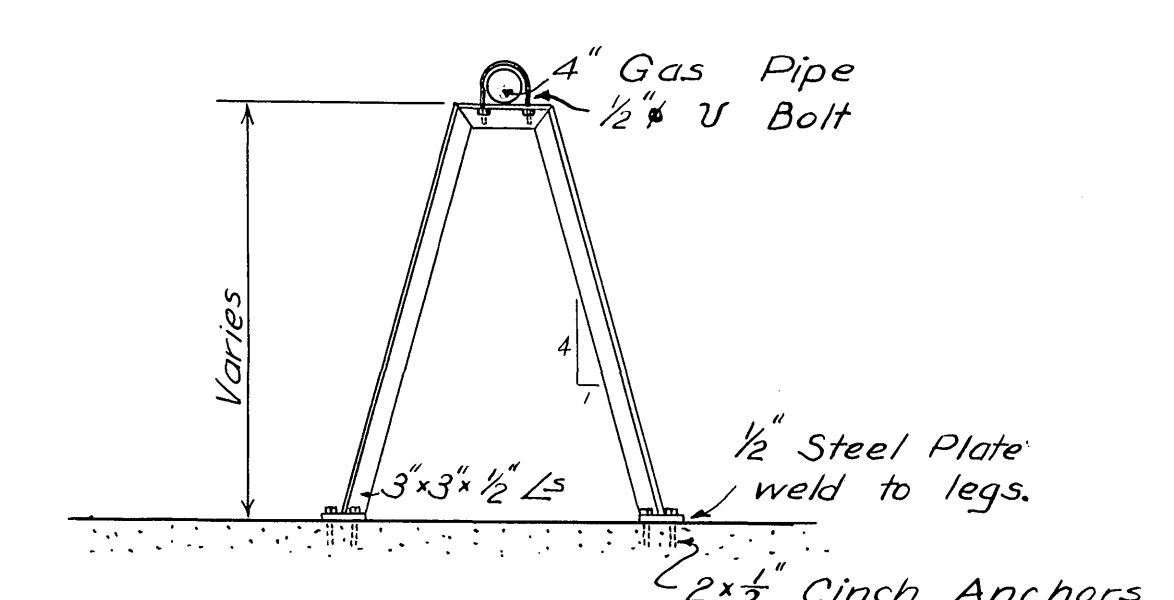

DETAIL OF GAS PIPE SUPPORT
Scale 1/2" = 1'-0"

Note: All supports, guides, etc., furnished by equipment manufacturer to be placed in positions and at elevations in accordance with manufacturers drawings.

ings. SANITARY SEWER PROJECT No. 3 - 1950

ALVORD, BURDICK & HOWSON		MATTEN & MATTEN	
ENGINEERS		ENGINEERS	
CHICAGO,	ILL.	ROANOKE,	VA.
SEWAGE TREATMENT PLANT			
CITY OF ROANOKE, VIRGINIA			
DIGESTION TANKS			
PRIMARY & SECONDARY - ALT. "B"			
DESIGNED	G.J.R.	SCALE AS SHOWN	COM. NO.
DRAWN	G.J.R.	DATE AUGUST, 1950	SHEET NO.
CHECKED	G.J.R.		43