



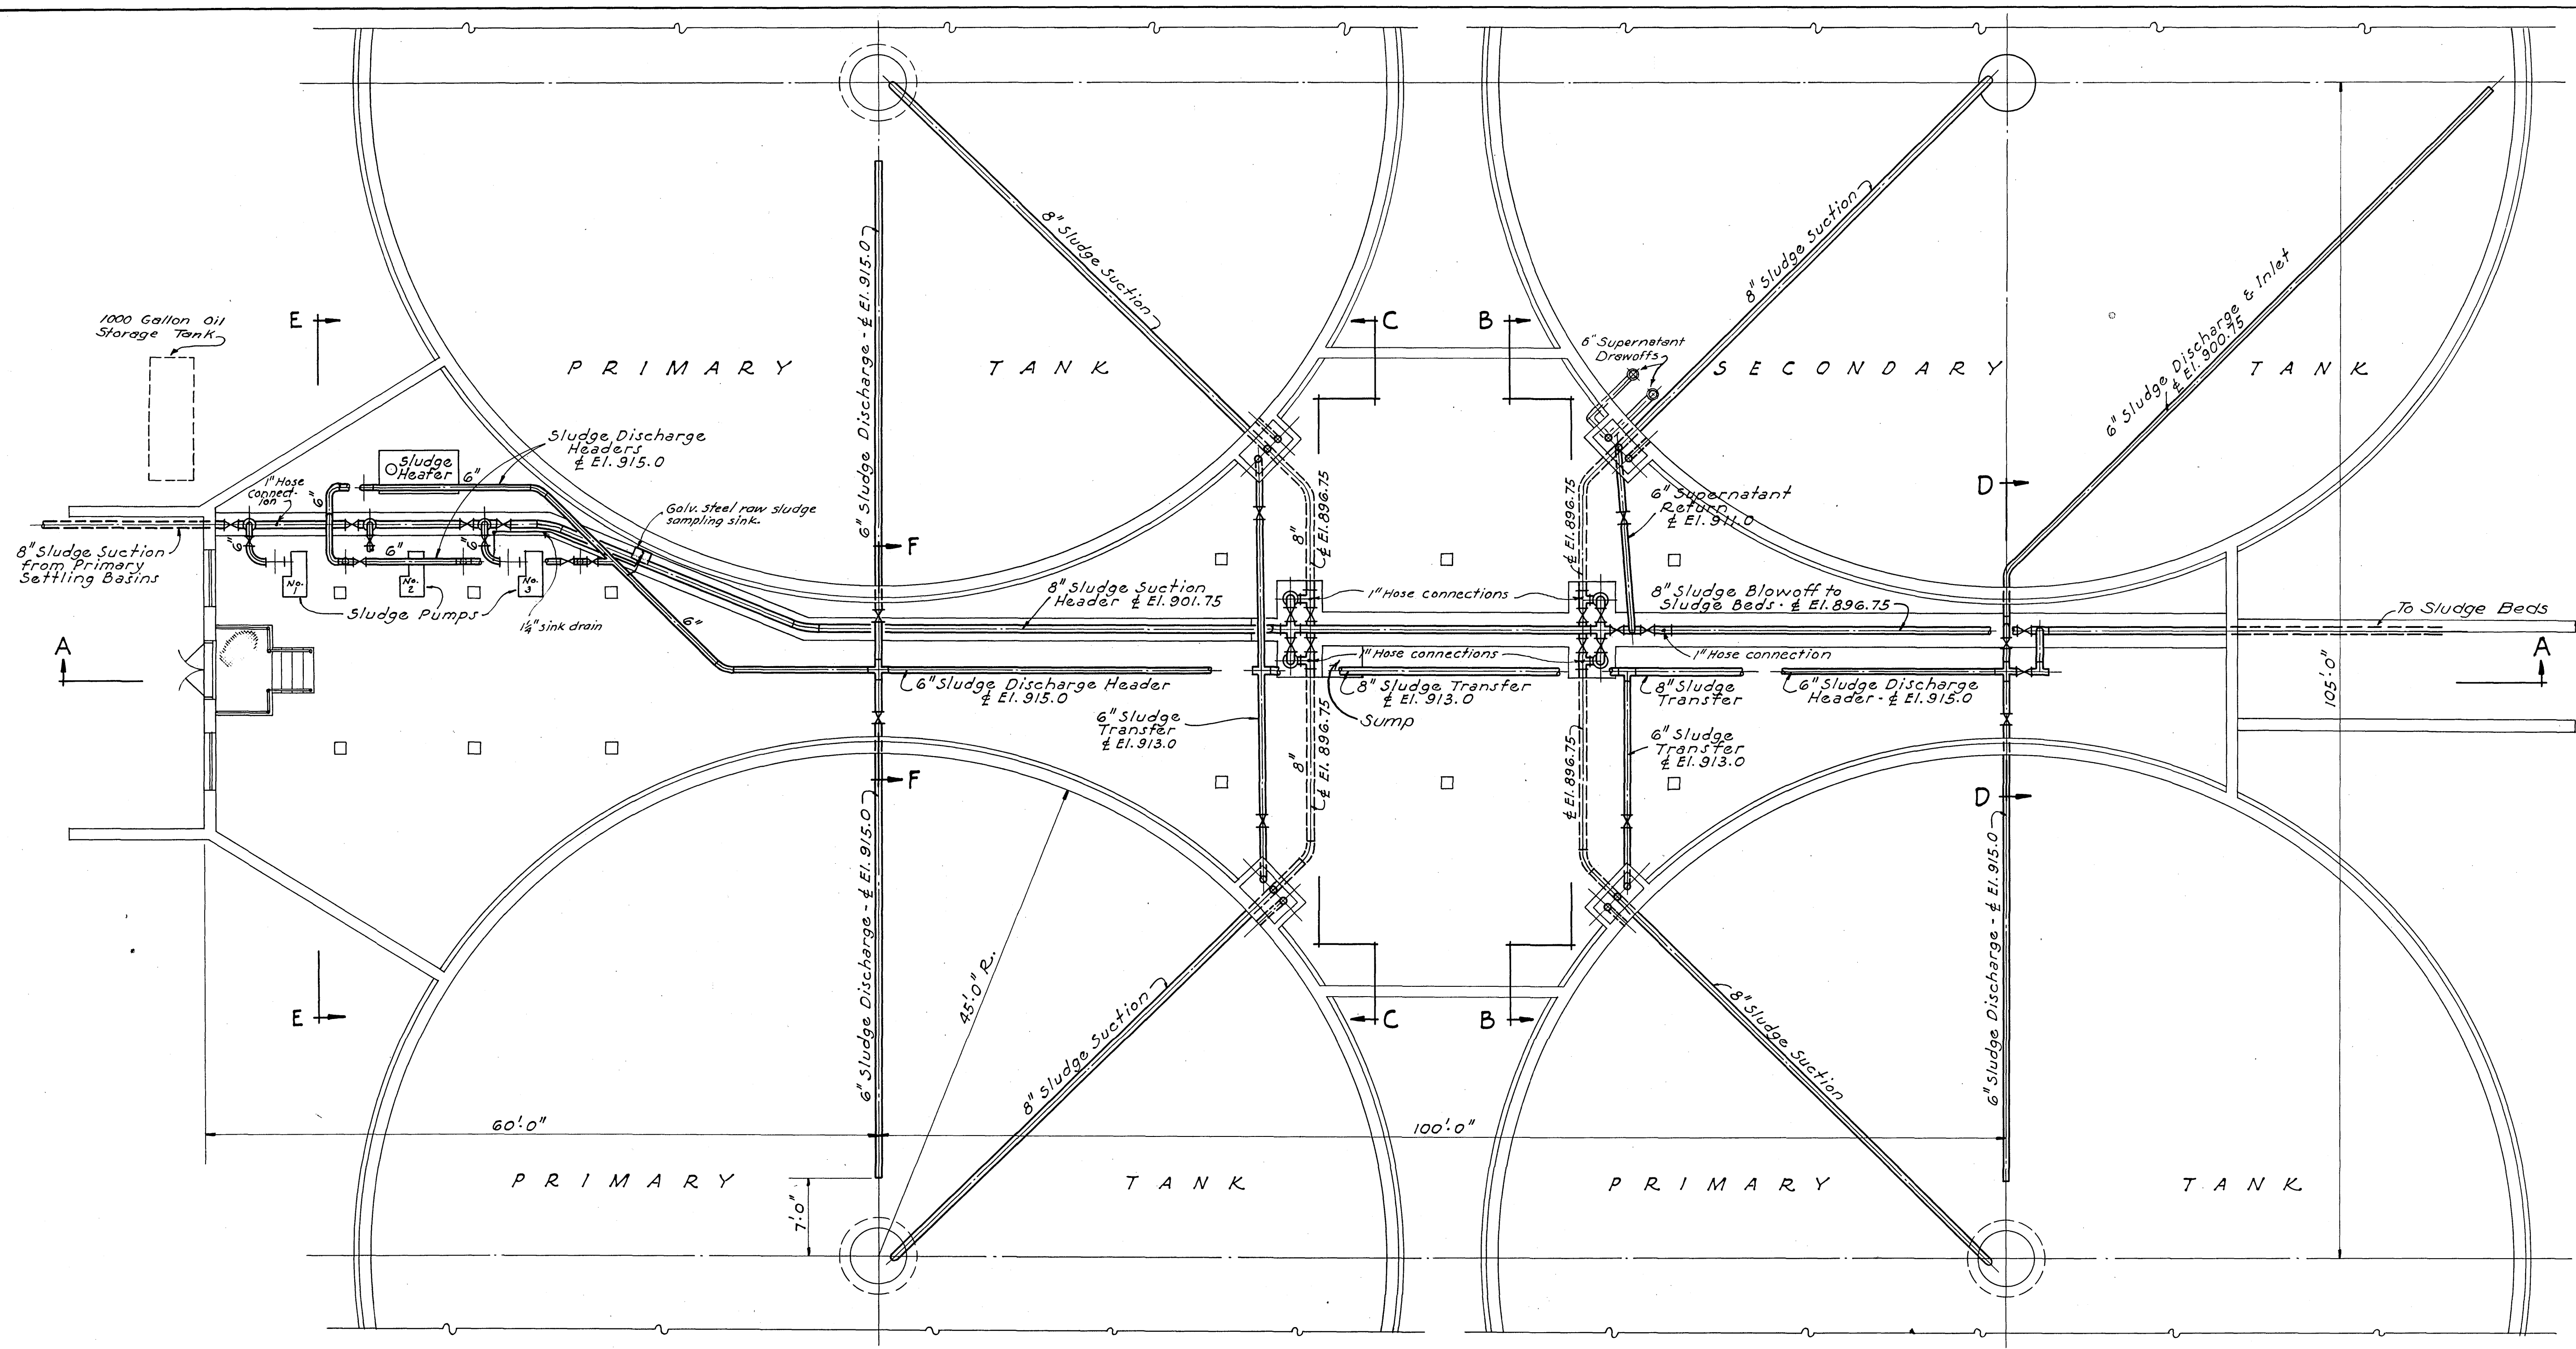

PLAN OF DIGESTION TANK SLUDGE PIPING
SCALE: $\frac{1}{8}" = 1'0"$

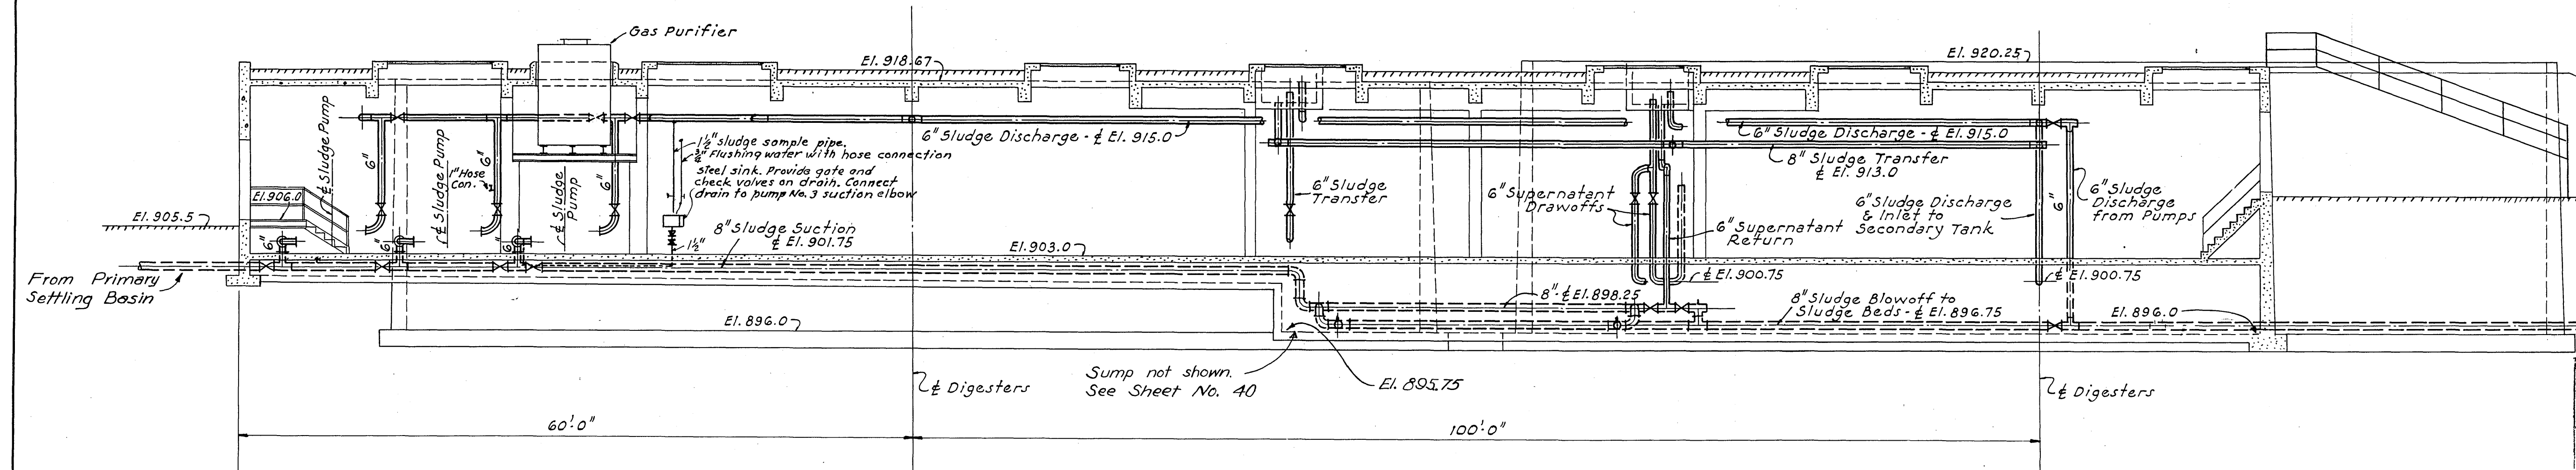

SECTION A-A
SCALE: $\frac{1}{8}" = 1'0"$

SANITARY SEWER PROJECT No. 3 - 1950

ALYDOR, BURDICK & HOWSON | MATTERN & MATTERN
ENGINEERS
CHICAGO, ILL. | ROANOKE, VA

SEWAGE TREATMENT PLANT
CITY OF ROANOKE, VIRGINIA
DIGESTION TANKS
SLUDGE PIPING

DESIGNED	G. J. R.	SCALE	AS SHOWN	CON. NO.	
DRAWN	G. J. R.	DATE	AUGUST, 1950	SHEET	44
CHECKED	G. J. R.				