




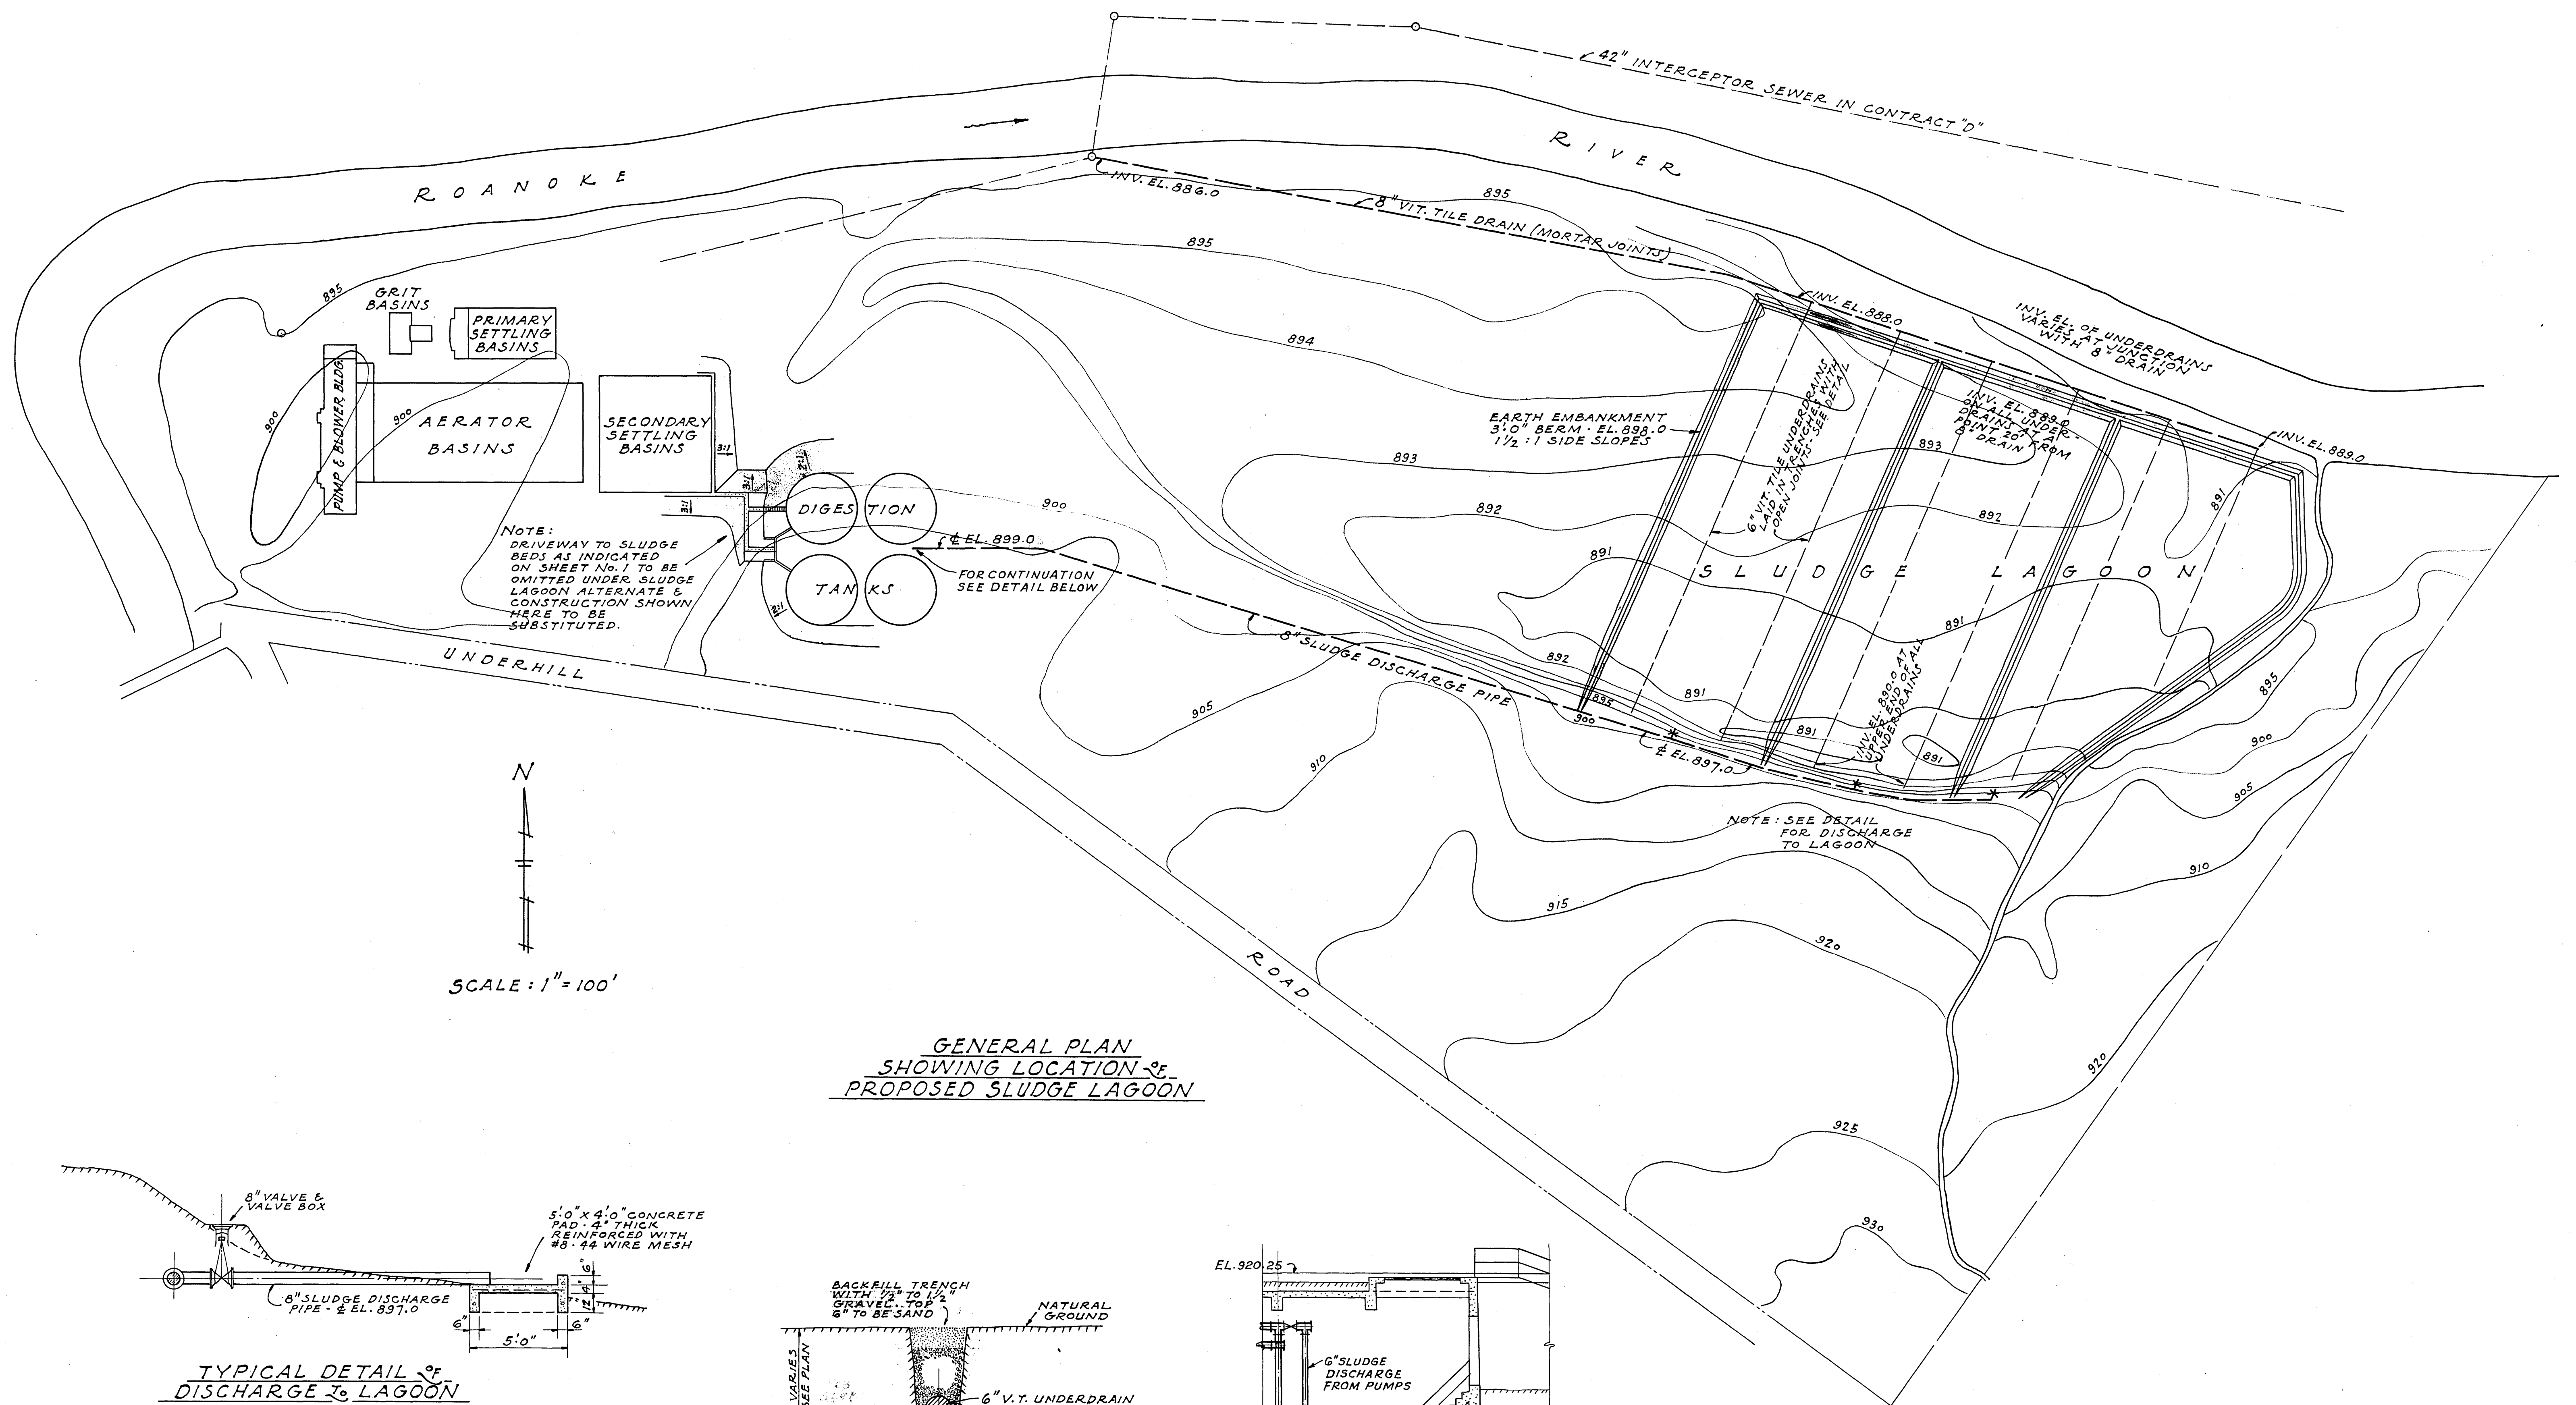


GENERAL PLAN
SHOWING LOCATION OF
PROPOSED SLUDGE LAGOON

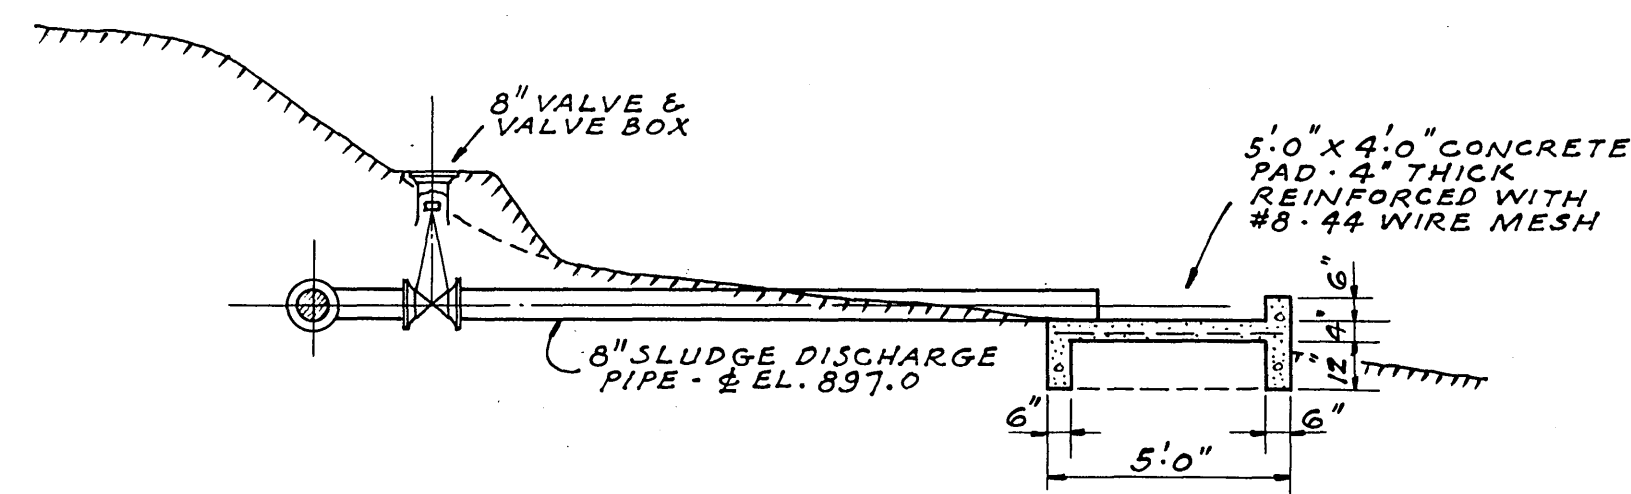

TYPICAL DETAIL OF
DISCHARGE TO LAGOON
SCALE: 1/4" = 1'-0"

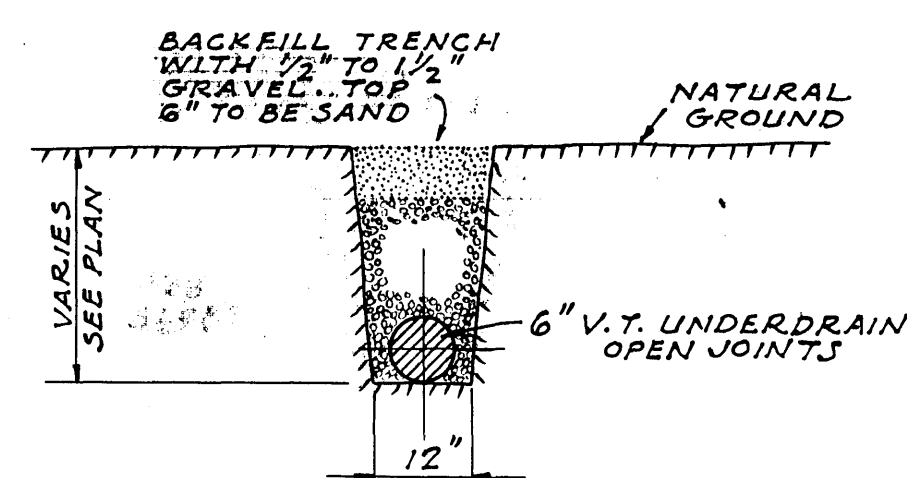

TYPICAL CROSS-SECTION OF
UNDERDRAIN TRENCH
SCALE: 1/2" = 1'-0"

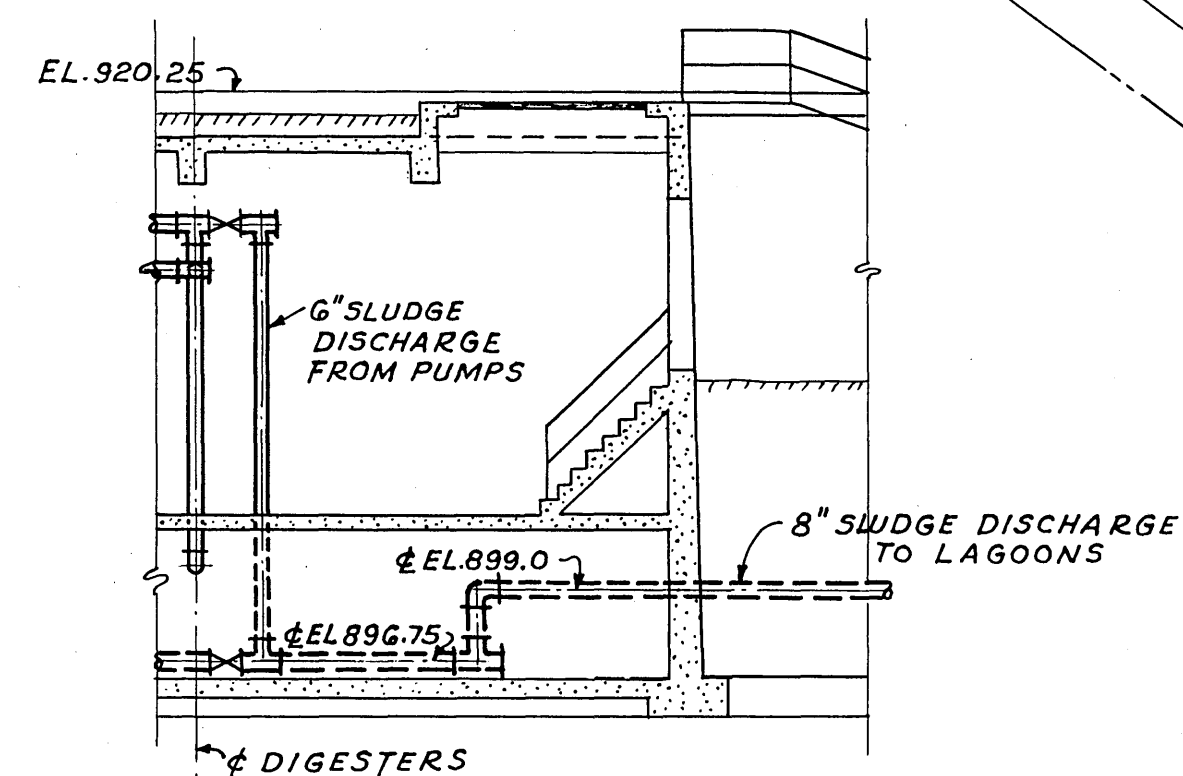

DETAIL OF DIGESTER
CONTROL HOUSE
SCALE: 1/8" = 1'-0"

SANITARY SEWER PROJECT No. 3 - 1950

ALVORD, BURDICK & HOWSON | MATTERN & MATTERN
ENGINEERS
CHICAGO, ILL. | ROANOKE, VA.

SEWAGE TREATMENT PLANT
CITY OF ROANOKE, VIRGINIA
SLUDGE LAGOONS

DESIGNED	SCALE	AS SHOWN	COM.
DRAWN	G.J.R.	DATE	AUGUST, 1950
CHECKED	G.J.R.	SHEET	49