


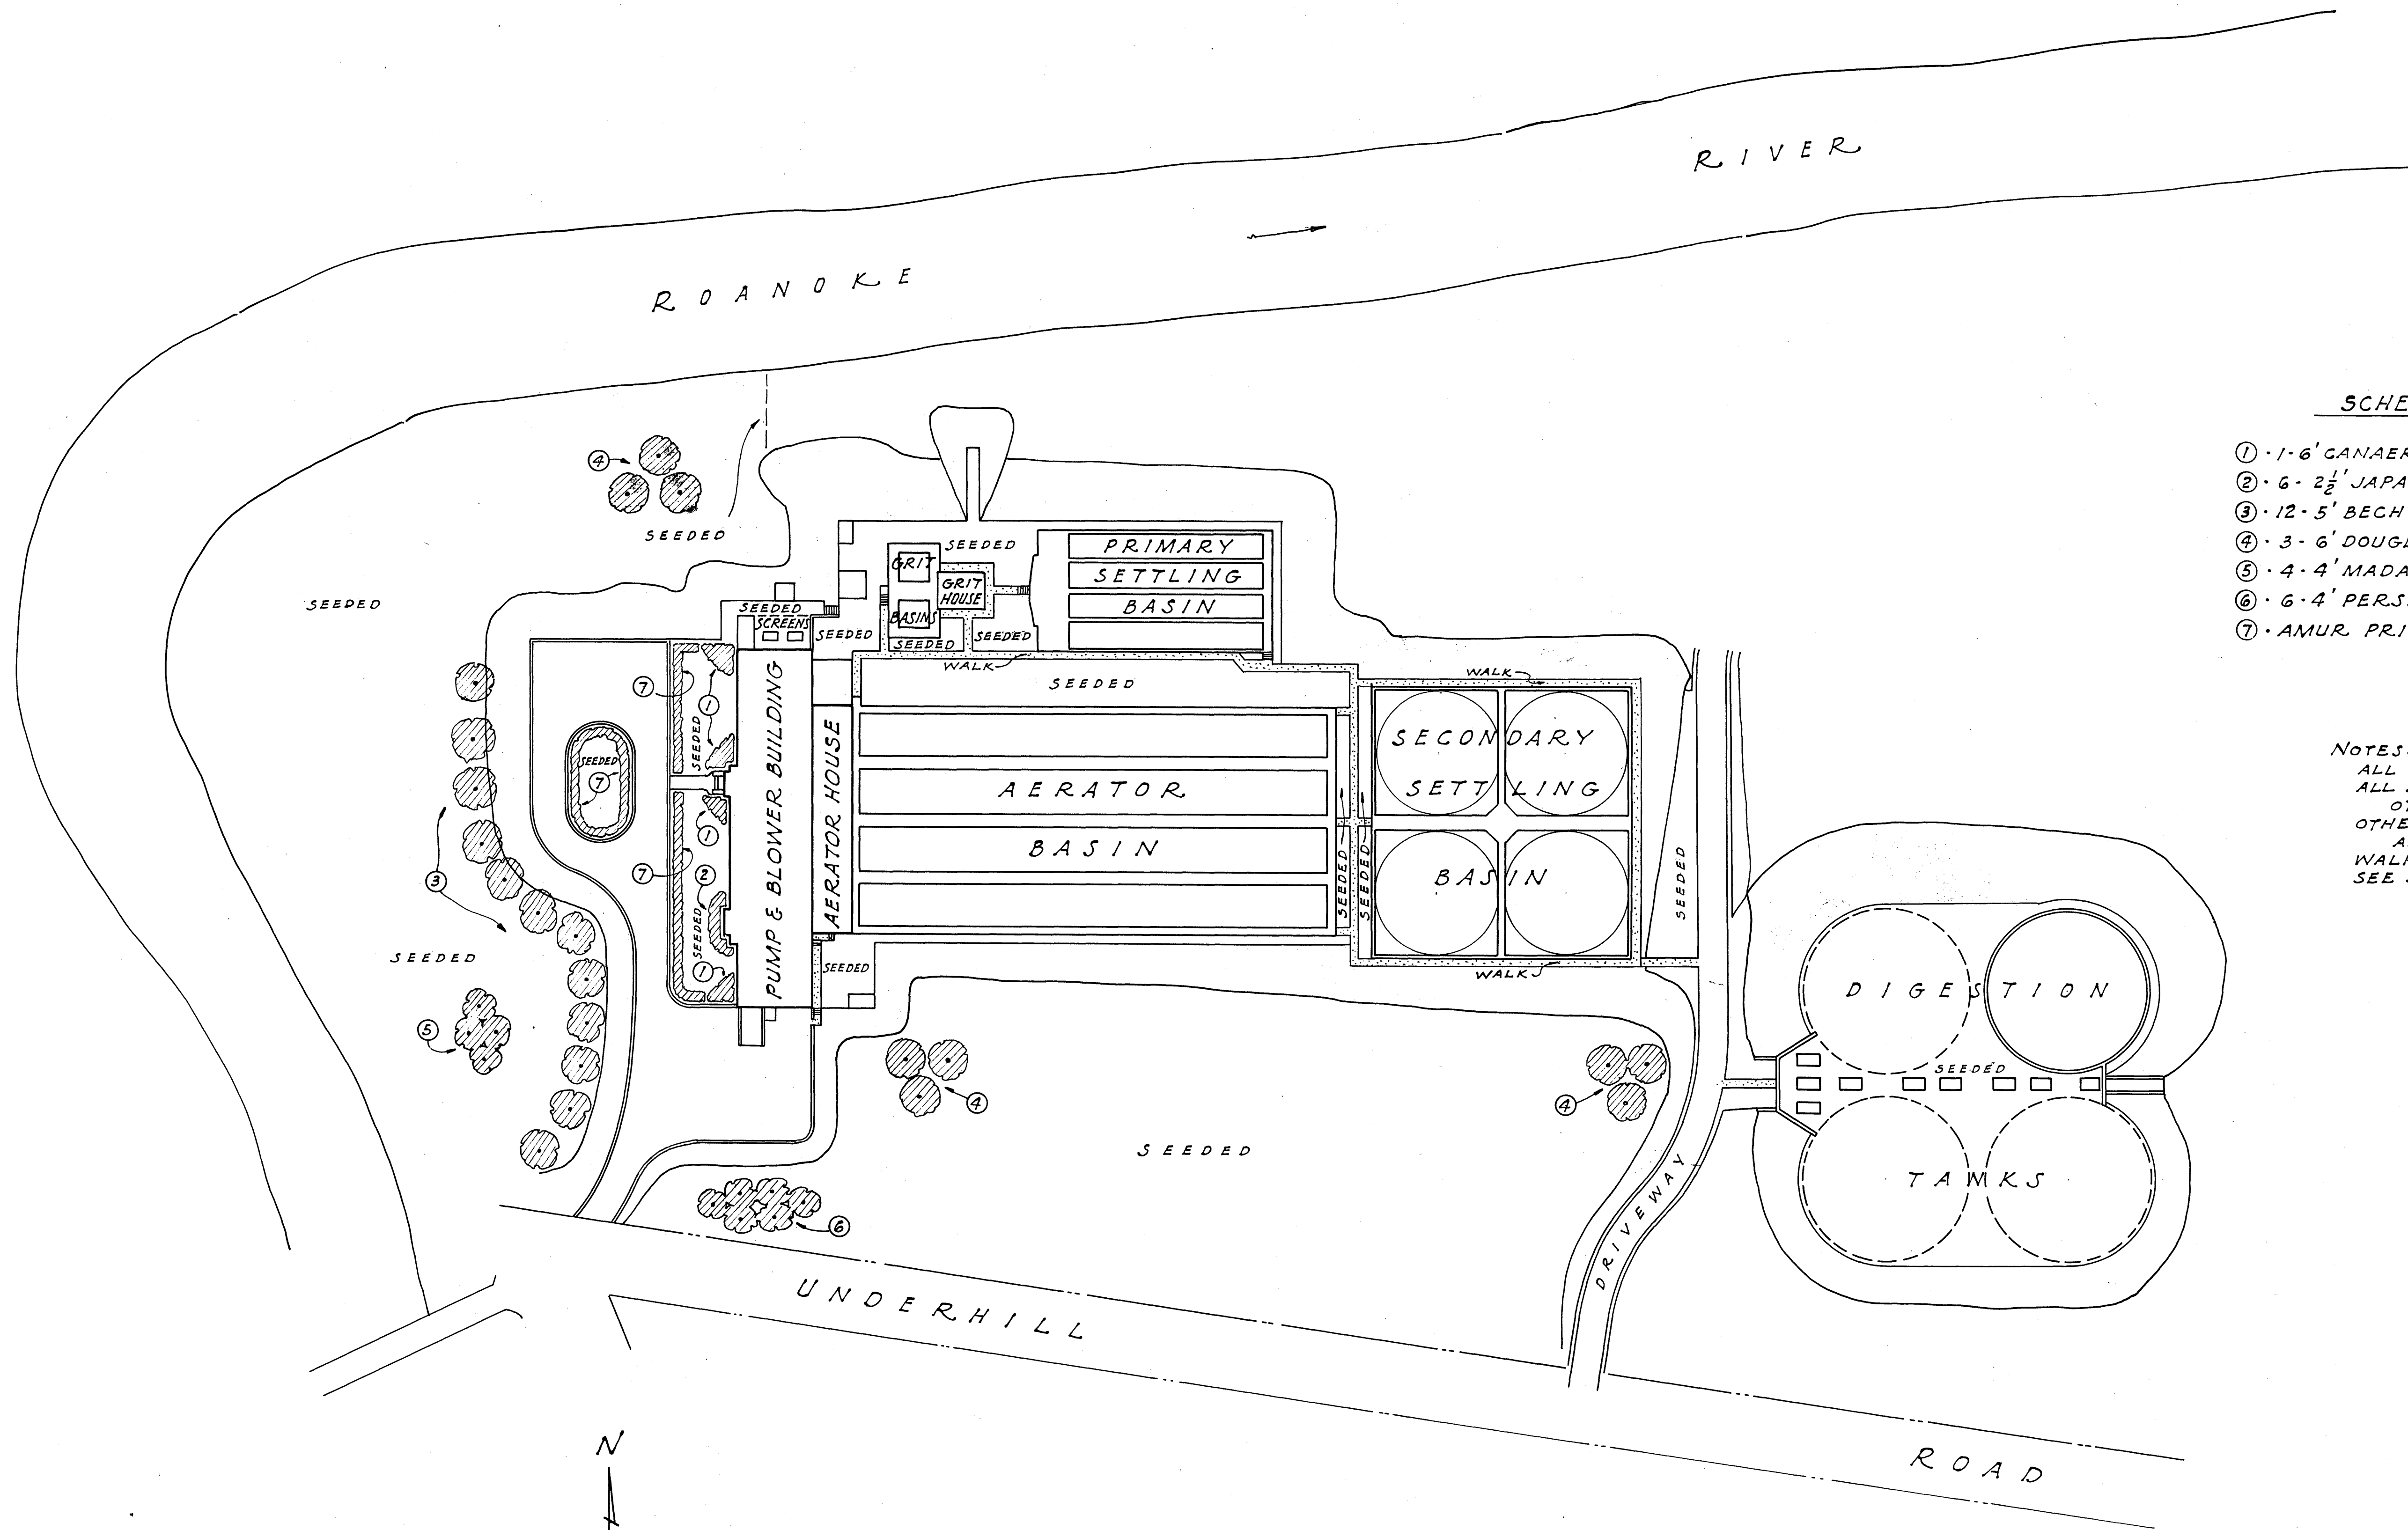

SCHEDULE of PLANTING

- ① - 1-6' CANAERT JUNIPER & 3-2½' PFITZER JUNIPERS
- ② - 6- 2½' JAPANESE YEW
- ③ - 12- 5' BECHTELS FLOWERING GRABS
- ④ - 3- 6' DOUGLAS FIRS
- ⑤ - 4- 4' MADAME LEMOINE HYBRID LILACS
- ⑥ - 6- 4' PERSIAN LILACS
- ⑦ - AMUR PRIVET HEDGE - 18" TO 24" @ 18" CTRS.

NOTES:
 ALL SLOPES ARE TO BE SEEDED
 ALL BERMS ARE TO BE SEEDED UNLESS
 OTHERWISE SHOWN.
 OTHER AREAS TO BE SEEDED OR PLANTED
 ARE SO INDICATED.
 WALKS ARE SHOWN THUS: 
 SEE SPECIFICATIONS

PLAN of LANDSCAPING

SCALE: 1" = 50'

SANITARY SEWER PROJECT No. 3-1950

ALVORD, BURDICK & HOWSON		MATTEN & MATTEN	
ENGINEERS			
CHICAGO,	ILL.	ROANOKE,	VA.
SEWAGE TREATMENT PLANT CITY OF ROANOKE, VIRGINIA IMPROVEMENT OF GROUNDS			
DESIGNED	L.R.H.	SCALE	AS SHOWN
DRAWN	R.H.S.	DATE	AUGUST, 1950
CHECKED	L.R.H.	COM NO.	SHEET NO. 50