




- NOTES:**
- 1 IN SOME LOCATIONS, PIPES SHOWN TO BE ABANDONED MAY NEED TO BE REMOVED IN WAY OF NEW PIPING, DUCT BANK, ETC. THIS WORK SHALL BE PERFORMED AT NO ADDITIONAL COST TO THE OWNER.
  - 2 DEMOLISH CURB AND GUTTER AND PAVEMENT AS REQUIRED IN WAY OF 66" PTE PIPING.
  - 3 REMOVE SECTIONS OF EXISTING MANHOLE TO BELOW ELEVATION 896.00. SEAL MANHOLE WITH WATER TIGHT TOP SLAB SUITABLE FOR BACKFILL AND PIPING LOADS.
  - 4 SEE DRAWING M880 FOR MODIFICATIONS TO OVERFLOW BOX.
  - 5 54" SS TO REMAIN IN SERVICE.
  - 6 EXISTING 6" SCUM TO BE REPLACED WITH NEW PIPING, SEE DWG M10.
  - 7 DEMOLISH EXISTING INFLUENT AND SCREENING CHAMBERS TO ELEVATION 892.00. BACKFILL LOWER PORTION OF STRUCTURE AND ABANDON IN PLACE.
  - 8 EXISTING STORM WATER PIPE THAT CONVEYS FLOW UNDER THE EXISTING FLOOD CONTROL BERM AND IS SHOWN AS ABANDONED SHALL BE PLUGGED WITH CONCRETE AT THE UPSTREAM AND DOWNSTREAM ENDS.

**LEGEND**

-  TO BE DEMOLISHED
-  TO BE ABANDONED IN PLACE

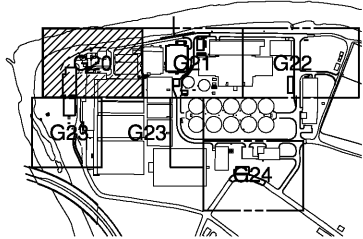

**KEY PLAN**

1"=20'-0"

	</
--	--	----