


- NOTES:
- 1 PROVIDE CONCRETE ARCH OVER 18" DRAIN UNDER CLARIFIER. SIMILAR TO DETAIL 0222105.
 - 2 REROUTE EXISTING 12" DRAIN PUMP STATION DISCHARGE UNDER NEW 66" PTE AND EXISTING 36" PRIMARY BYPASS. SEE DRAWING M20.
 - 3 RELOCATE EXISTING 2" NPW AS SHOWN.
 - 4 CONNECT PROCESS DRAINS TO GRAVITY THICKENER NOS. 1 AND 2 PER DETAIL 1509204 AT CL 891.50 FOR GRAVITY THICKENER NO. 1 AND 889.50 FOR GRAVITY THICKENER NO. 2.
 - 5 STEAM PIPING SHALL INCLUDE 4" SUPPLY AND 1 1/2" RETURN LINES. PROVIDE EXPANSION JOINT IN EACH STRAIGHT RUN.
 - 6 SEE SPECIFICATION SECTION 01520 FOR CONSTRUCTION SEQUENCE OF BAF DISCHARGE FORCE MAIN.
 - 7 CONTRACTOR SHALL PROVIDE ALL FITTINGS, ADAPTERS AND RESTRAINT DEVICES REQUIRED TO MAKE ALL TIE-INS BETWEEN NEW PIPING AND EXISTING PIPING AND STRUCTURES.
 - 8 CONTRACTOR SHALL EXCAVATE AND FIELD VERIFY LOCATIONS, ELEVATIONS AND PIPE MATERIALS AT ALL CONNECTIONS TO EXISTING PIPING OR STRUCTURES PRIOR TO ORDERING MATERIALS.
 - 9 CONTRACTOR SHALL REMOVE SECTIONS OF ABANDONED 6" SANITARY SEWER LINE (NOT SHOWN) IN VICINITY OF NEW FBWR AND BAFI AS REQUIRED FOR NEW CONSTRUCTION.
 - 10 UNDERGROUND CHEMICAL LINES SHALL BE BRAIDED PVC TUBING IN PVC CASING PIPE AND WILL HAVE ONE DUTY AND ONE SPARE.
 - 11 EXISTING 6" SC DISCHARGE LINE SHALL BE REPLACED WITH NEW PIPING.
 - 12 STUB OUT 1" FECL IN 4" CASING PIPE FOR FUTURE CONNECTION.
 - 13 CONTRACTOR SHALL PROVIDE A MANUAL AIR RELEASE VALVE IN HANDHOLES TO RELEASE GAS-TRAPPED IN HIGH POINTS IN CHEMICAL LINES. AIR RELEASE VALVE SHALL BE PVC BALL VALVE.

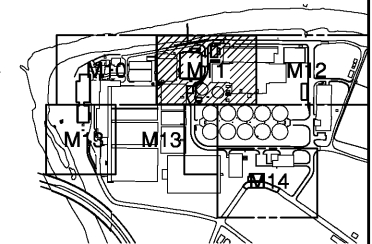

1"=20'-0"

20 10 0 20'

--	--	