
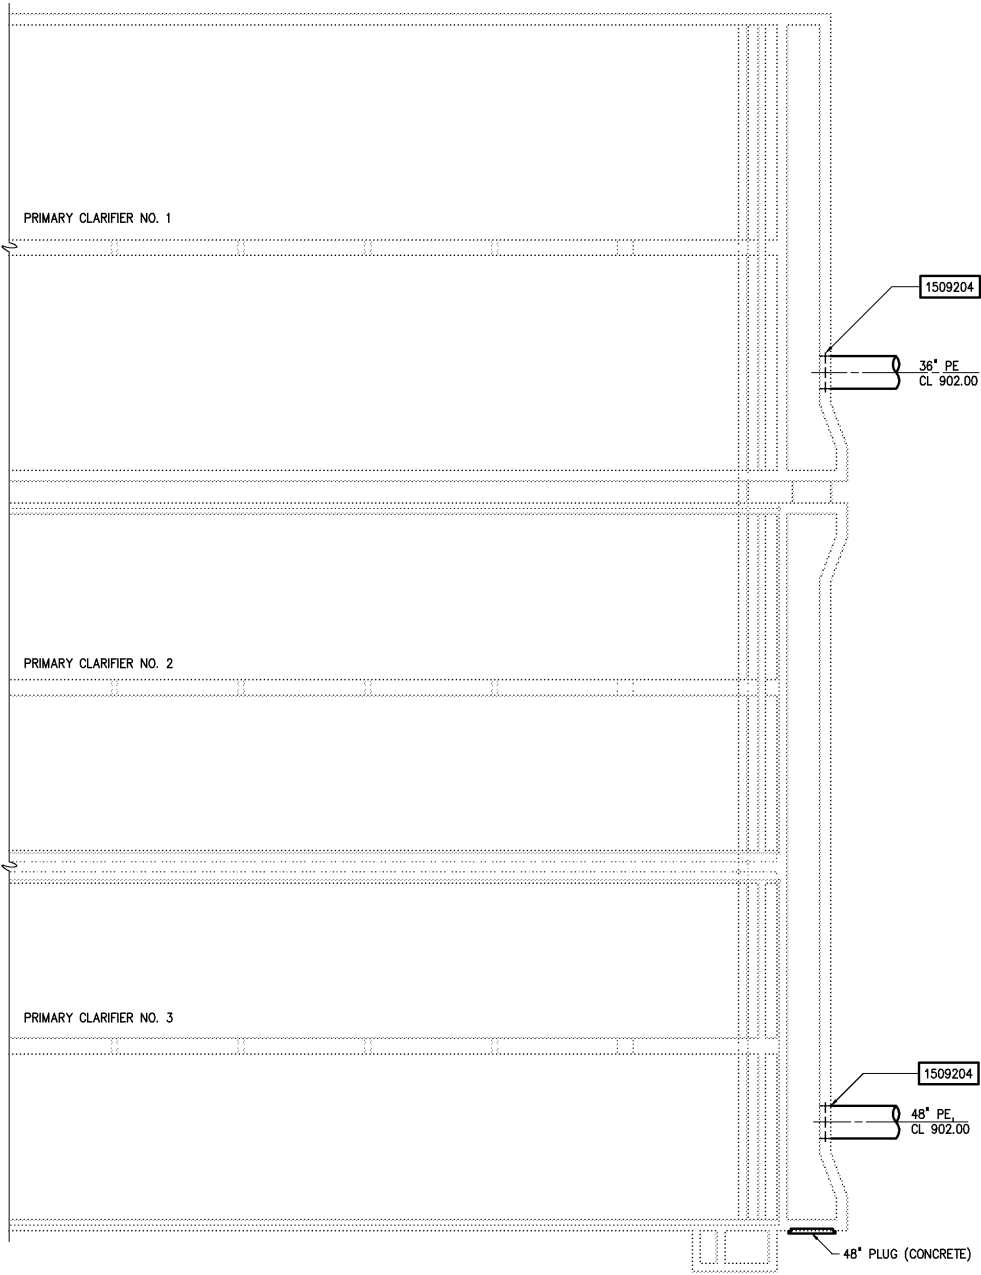
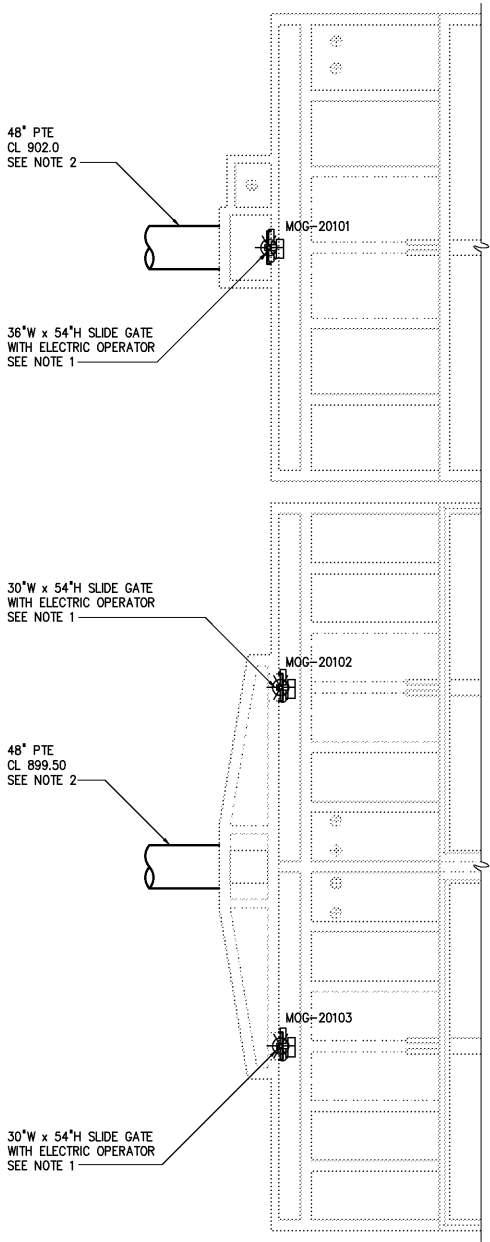


- NOTES:
- 1 REMOVE EXISTING INFLUENT SLIDE GATES AND REPLACE.
- 2 CONNECT TO EXISTING WALL PIPE. CONTRACTOR SHALL PROVIDE ALL ADAPTERS, ETC REQUIRED TO MAKE CONNECTIONS.

 

PLAN

1/8"=1'-0"

--	--	