


SECTION A
1/4"=1'-0" M720

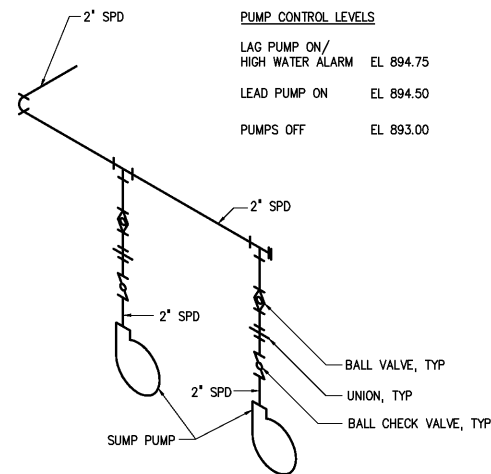


SUMP PUMP SCHEMATIC

DETAIL	1
NO SCALE	M720


NOTES:

- 1 PROVIDE 1 TON SST LIFTING EYE ABOVE EACH PUMP AND GRINDER.
- 2 2" SPD TO GRAVITY THICKENER INFLUENT DISTRIBUTION BOX

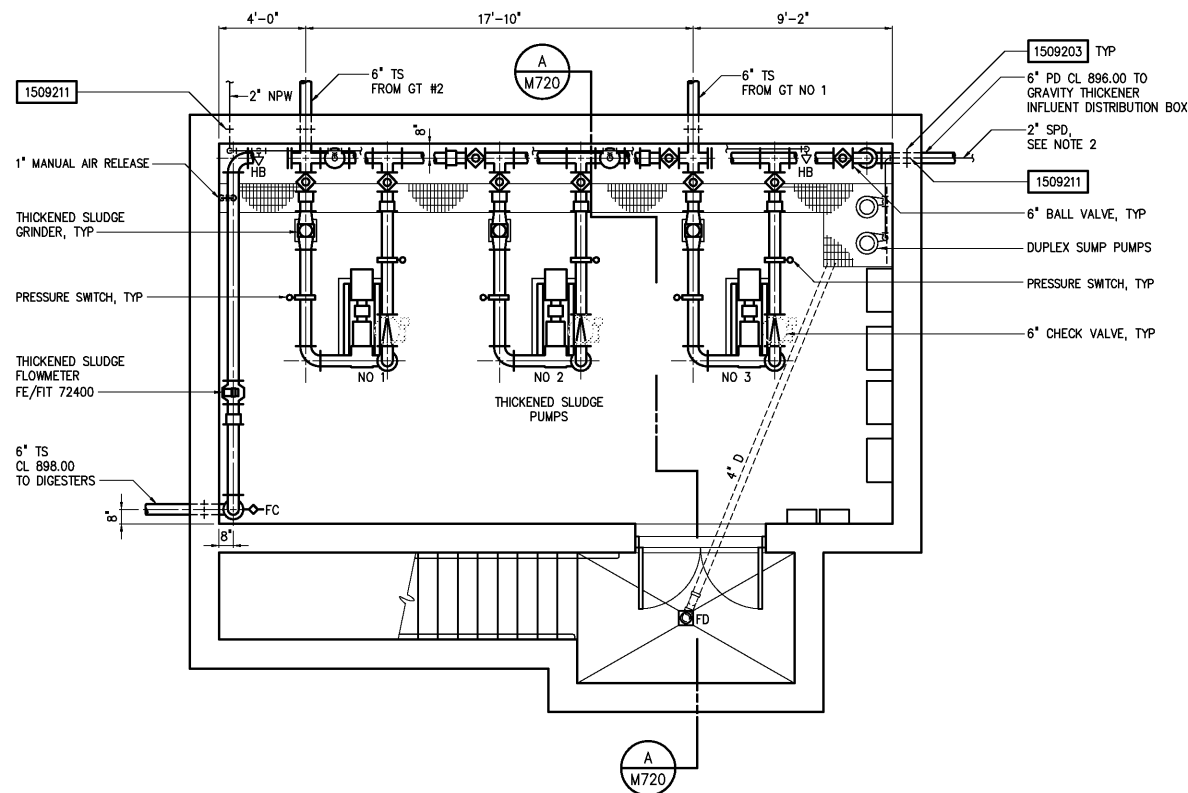

BOTTOM PLAN

1/4"=1'-0"

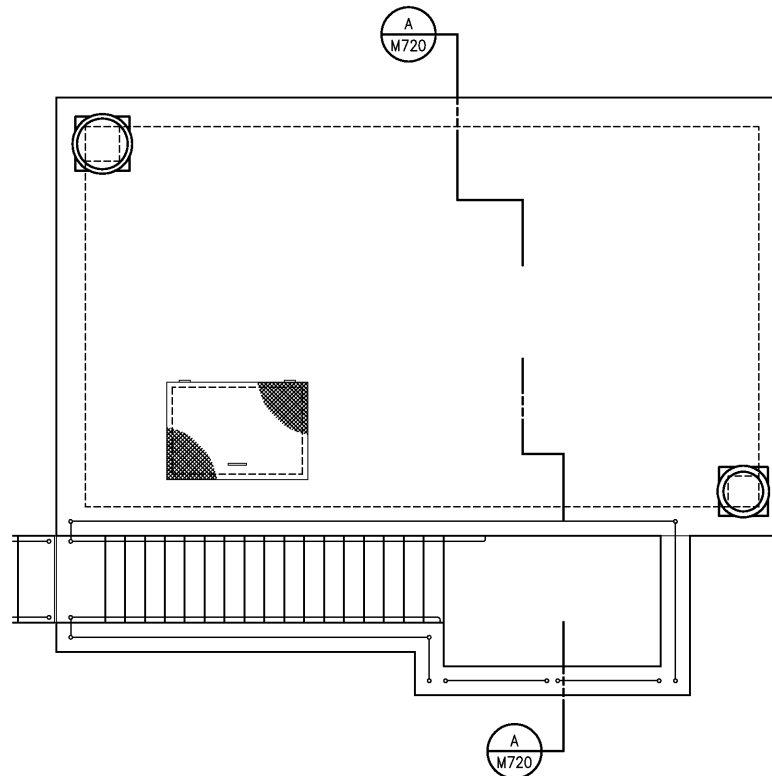

TOP PLAN

1/4"=1'-0"

--	--	