



ROOF PLAN
3/16"=1'-0"


- NOTES:
- 1 CONTRACTOR SHALL COORDINATE SIZE AND LOCATION OF ALL HVAC OPENINGS WITH EQUIPMENT MANUFACTURER.
 - 2 X DENOTES LOCATION OF CONNECTION BETWEEN S12 MONORAIL BEAM AND CONCRETE ROOF BEAM. SEE DETAILS 10/S123 AND 11/S123.
 - 3 BEAM AND COLUMN SCHEDULES ARE LOCATED ON DRAWING S132.
 - 4 X DENOTES LOCATION WHERE EYE BOLT SHALL ATTACH TO PRESTRESSED CONCRETE PLANK. SEE DETAIL 32/S127 AND SECTION H/S127. ALLOWABLE LOAD FOR EYE BOLT SHALL BE 2.0 KIPS.
 - 5 CONTRACTOR SHALL HAVE THE OPTION OF PROVIDING A CUSTOM MONORAIL DESIGNED BY THE TROLLEY HOIST MANUFACTURER. MANUFACTURER SHALL SUBMIT DESIGN DRAWINGS AND COMPUTATIONS FOR THE MONORAIL TO THE ENGINEER FOR REVIEW. DRAWINGS AND COMPUTATIONS SHALL BE SEALED BY A LICENSED ENGINEER IN THE STATE OF VIRGINIA.

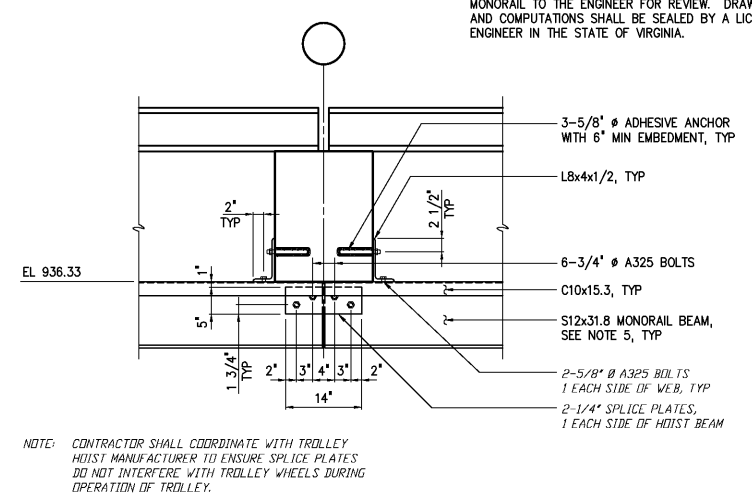

DETAIL 10
3/4"=1'-0"
S126

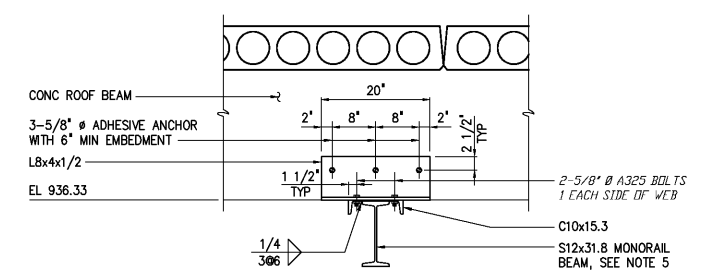

DETAIL 11
3/4"=1'-0"
S125

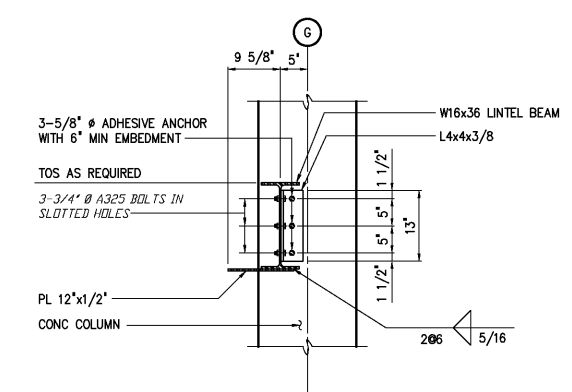

DETAIL 12
3/4"=1'-0"
S125

--	--	