


- NOTES:
- 1 C12 INDICATES AL C12x8.274.
 - 2 PROVIDE EYE BOLTS ADJACENT TO EACH TRENCH AS SHOWN. EYE BOLTS SHALL BE ATTACHED TO THE SIDE OF THE SLAB AS SHOWN IN DETAIL 3/S302. ALLOWABLE LOAD FOR EYE BOLT SHALL BE 1 KIP.
 - 3 WB INDICATES AL WBx6.181.

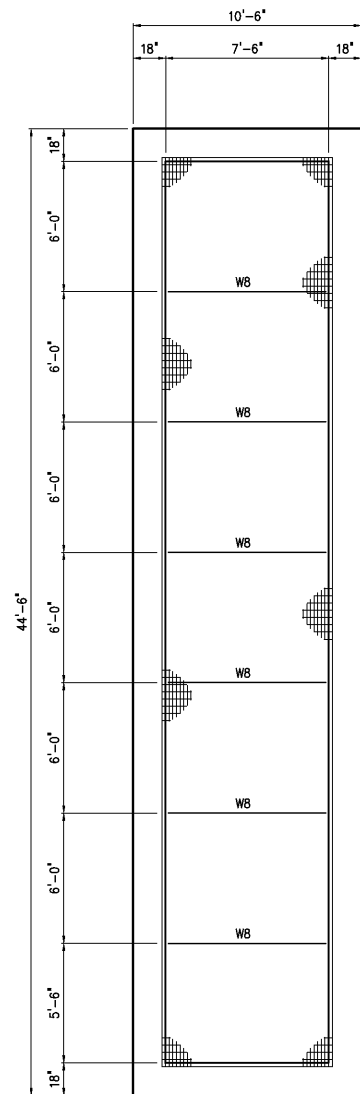

FRAMING PLAN – ELEVATION 922.00
1/4"=1'-0"

--	--	